



PARKWAY BOULEVARD RECONSTRUCTION AMENDED DESIGN CONTRACT 1/4 CENT SALES TAX FUND, FY 2014A

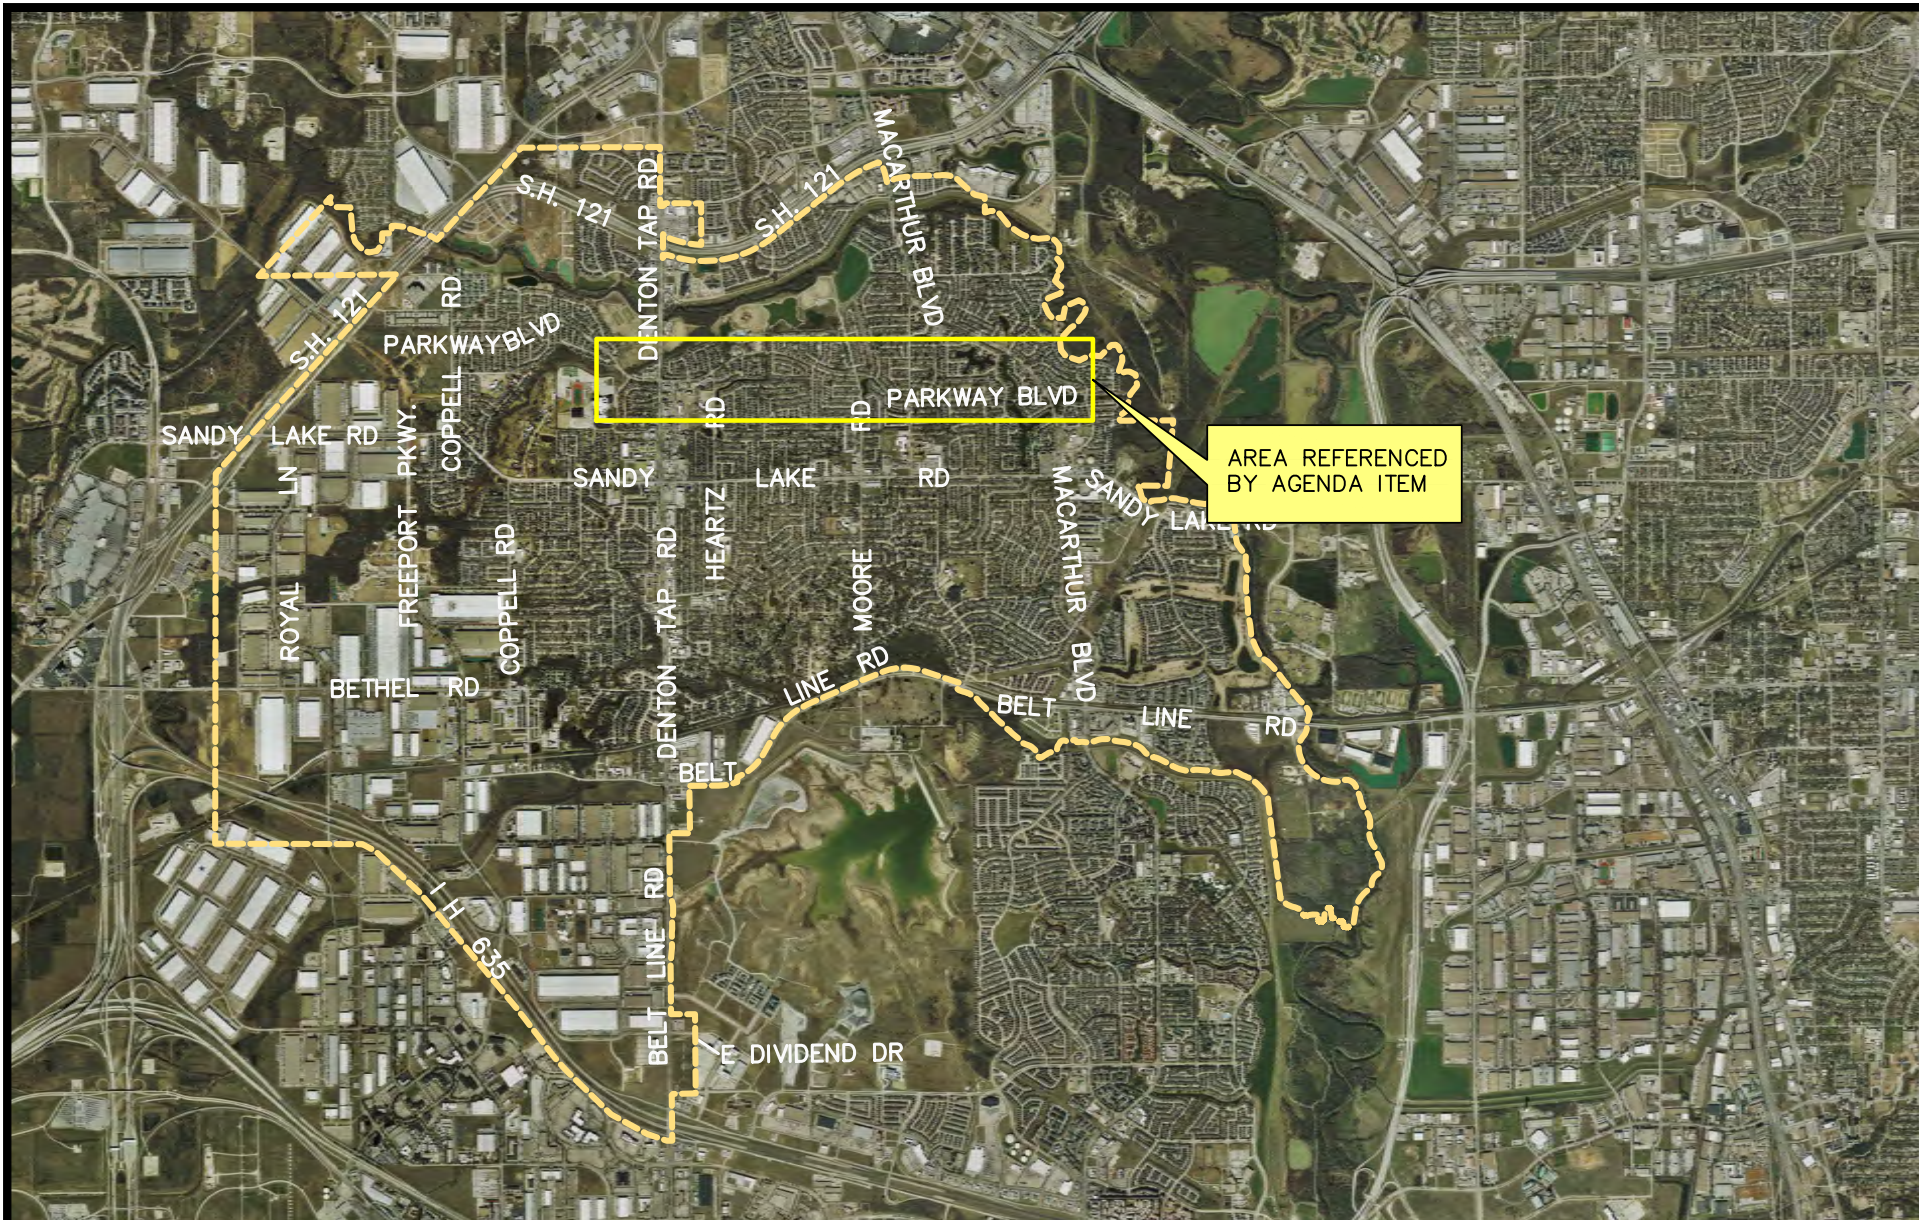

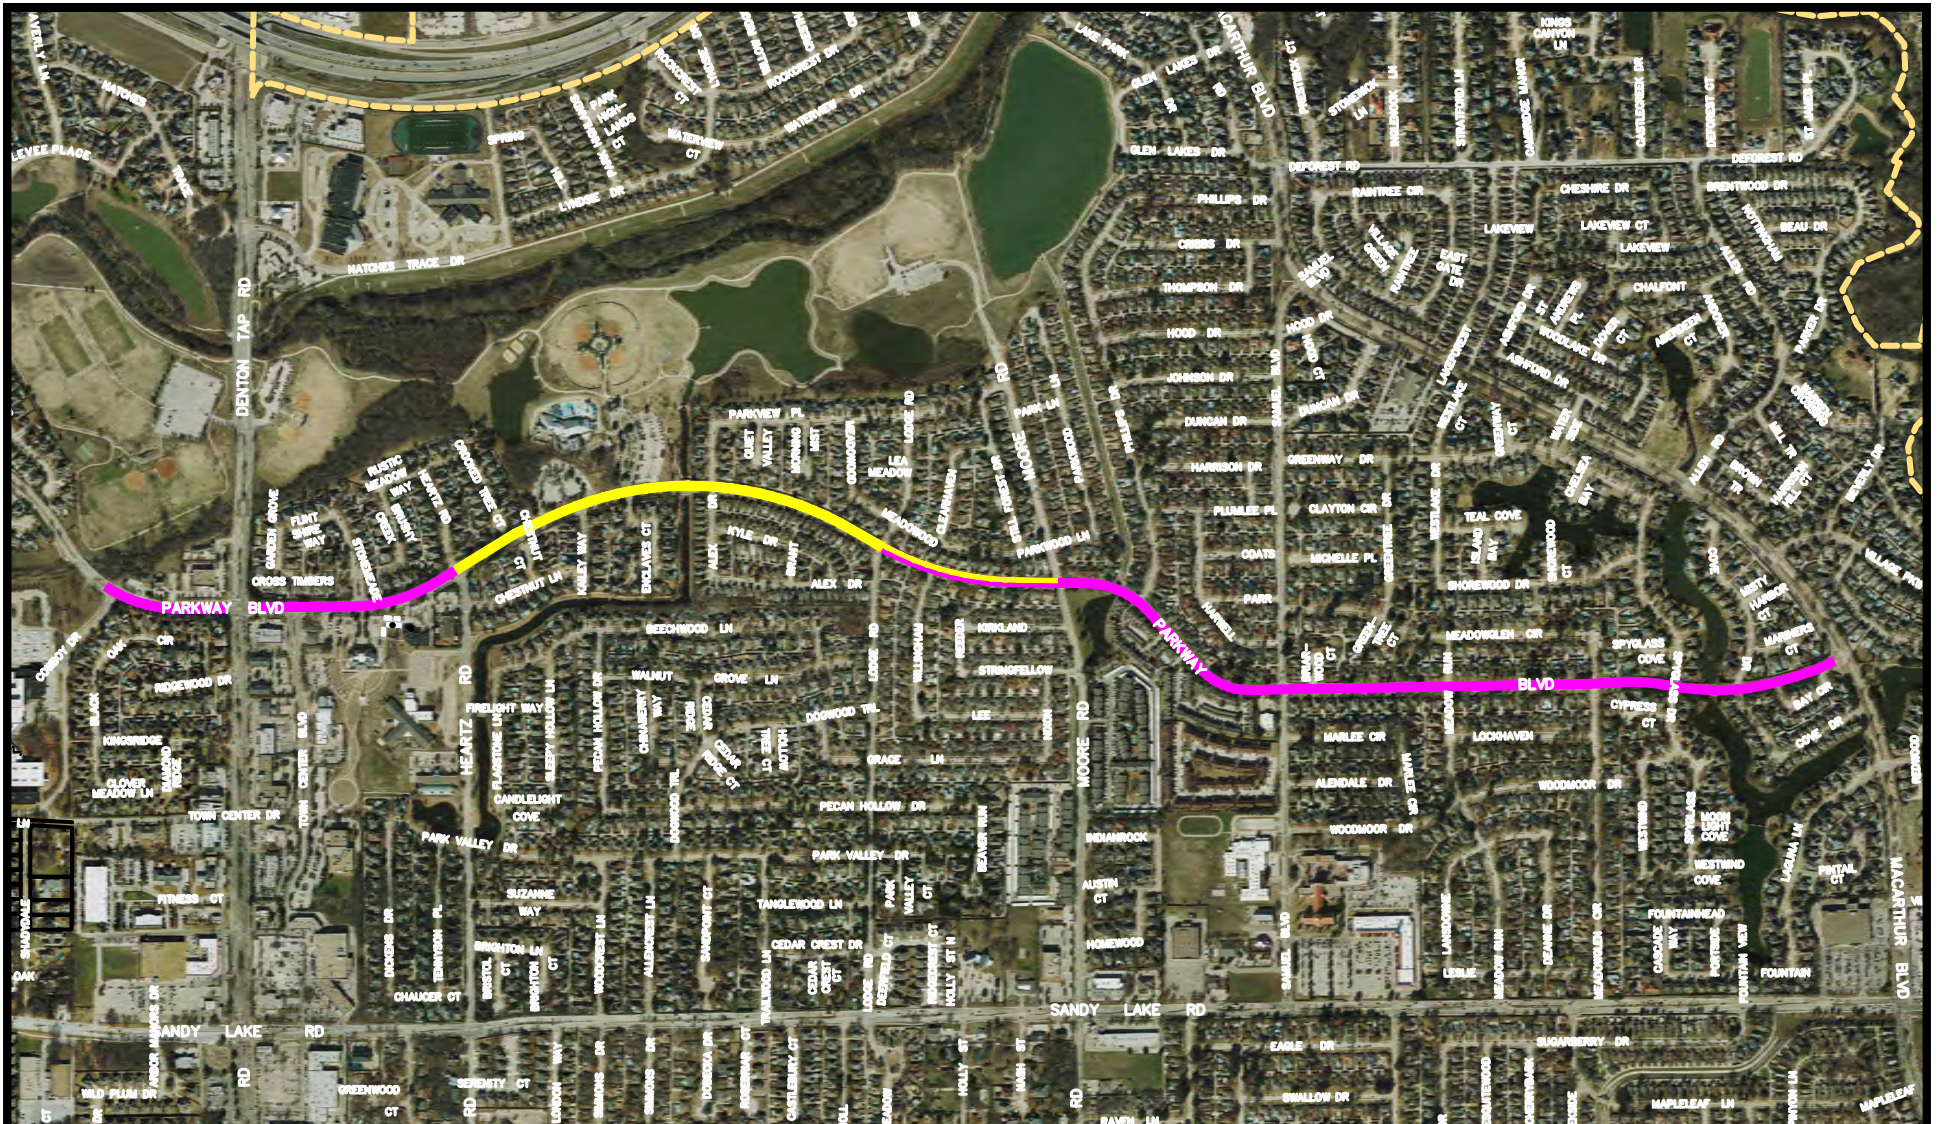

0 600 1200
1 INCH = 1200 FT.

TAX 2014A
CRACK SEALING AND
SPOT REPAIR

TAX 2014A
PAVEMENT REMOVAL
AND REPLACEMENT

PARKWAY BOULEVARD RECONSTRUCTION AMENDED DESIGN CONTRACT 1/4 CENT SALES TAX FUND, FY 2014A



Created on: 22 March 2018 by Scott Latta
S:\CAD\In_Design\MISC EXHIBITS\dwg\EXHIBITS 2015.dwg\TAX 2014A

2/3
Created in CIVIL3D

