




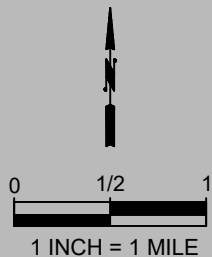


 
AREA REFERENCED BY AGENDA ITEM

# PROPOSED ELEVATED WATER TANK #2 IMPROVEMENTS, WAGON WHEEL PARK CITY OF COPPELL PROJECT WA22-01

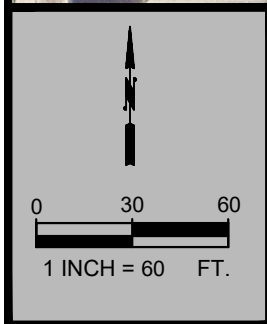

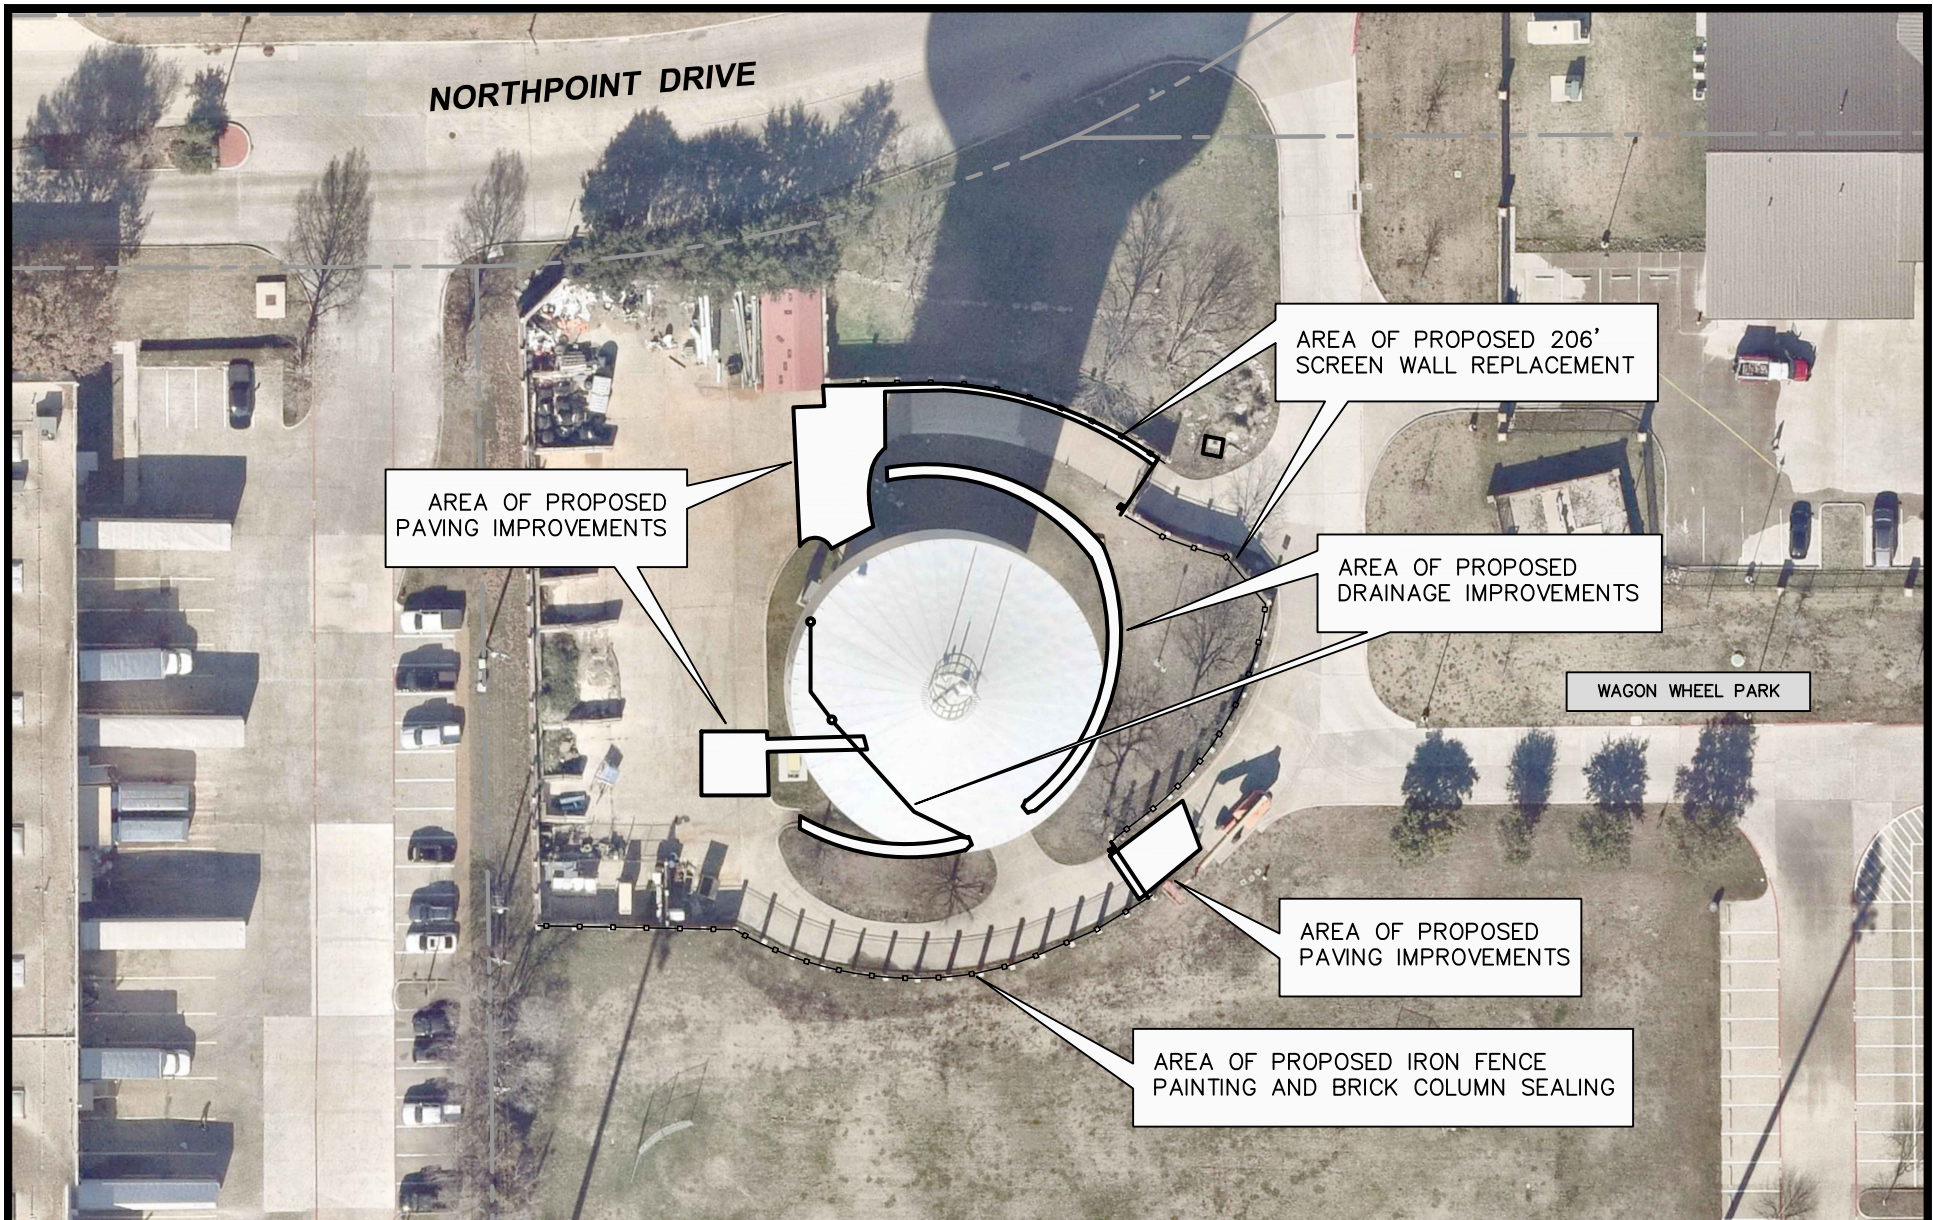


  
**PROPOSED PAVING AND DRAINAGE IMPROVEMENTS**

  
**PROPOSED SCREEN WALL AND FENCE IMPROVEMENTS**

## PROPOSED ELEVATED WATER TANK #2 IMPROVEMENTS, WAGON WHEEL PARK CITY OF COPPELL PROJECT WA22-01

Created on: 3 July 2024 by Scott Latta  
 S:\CAD\In\_Design\MISC EXHIBITS\dwg\EXHIBITS 2024.dwg\WAGON WHEEL IMP



2/2  
Created in CIVIL3D