


1 INCH = 1 MILE



CREEKVIEW DRIVE

PROPOSED CHANGE ORDER #1 TO F&F CONCRETE LLC
FY 13/14 ANNUAL STREET &
ALLEY REPAIR PROJECT

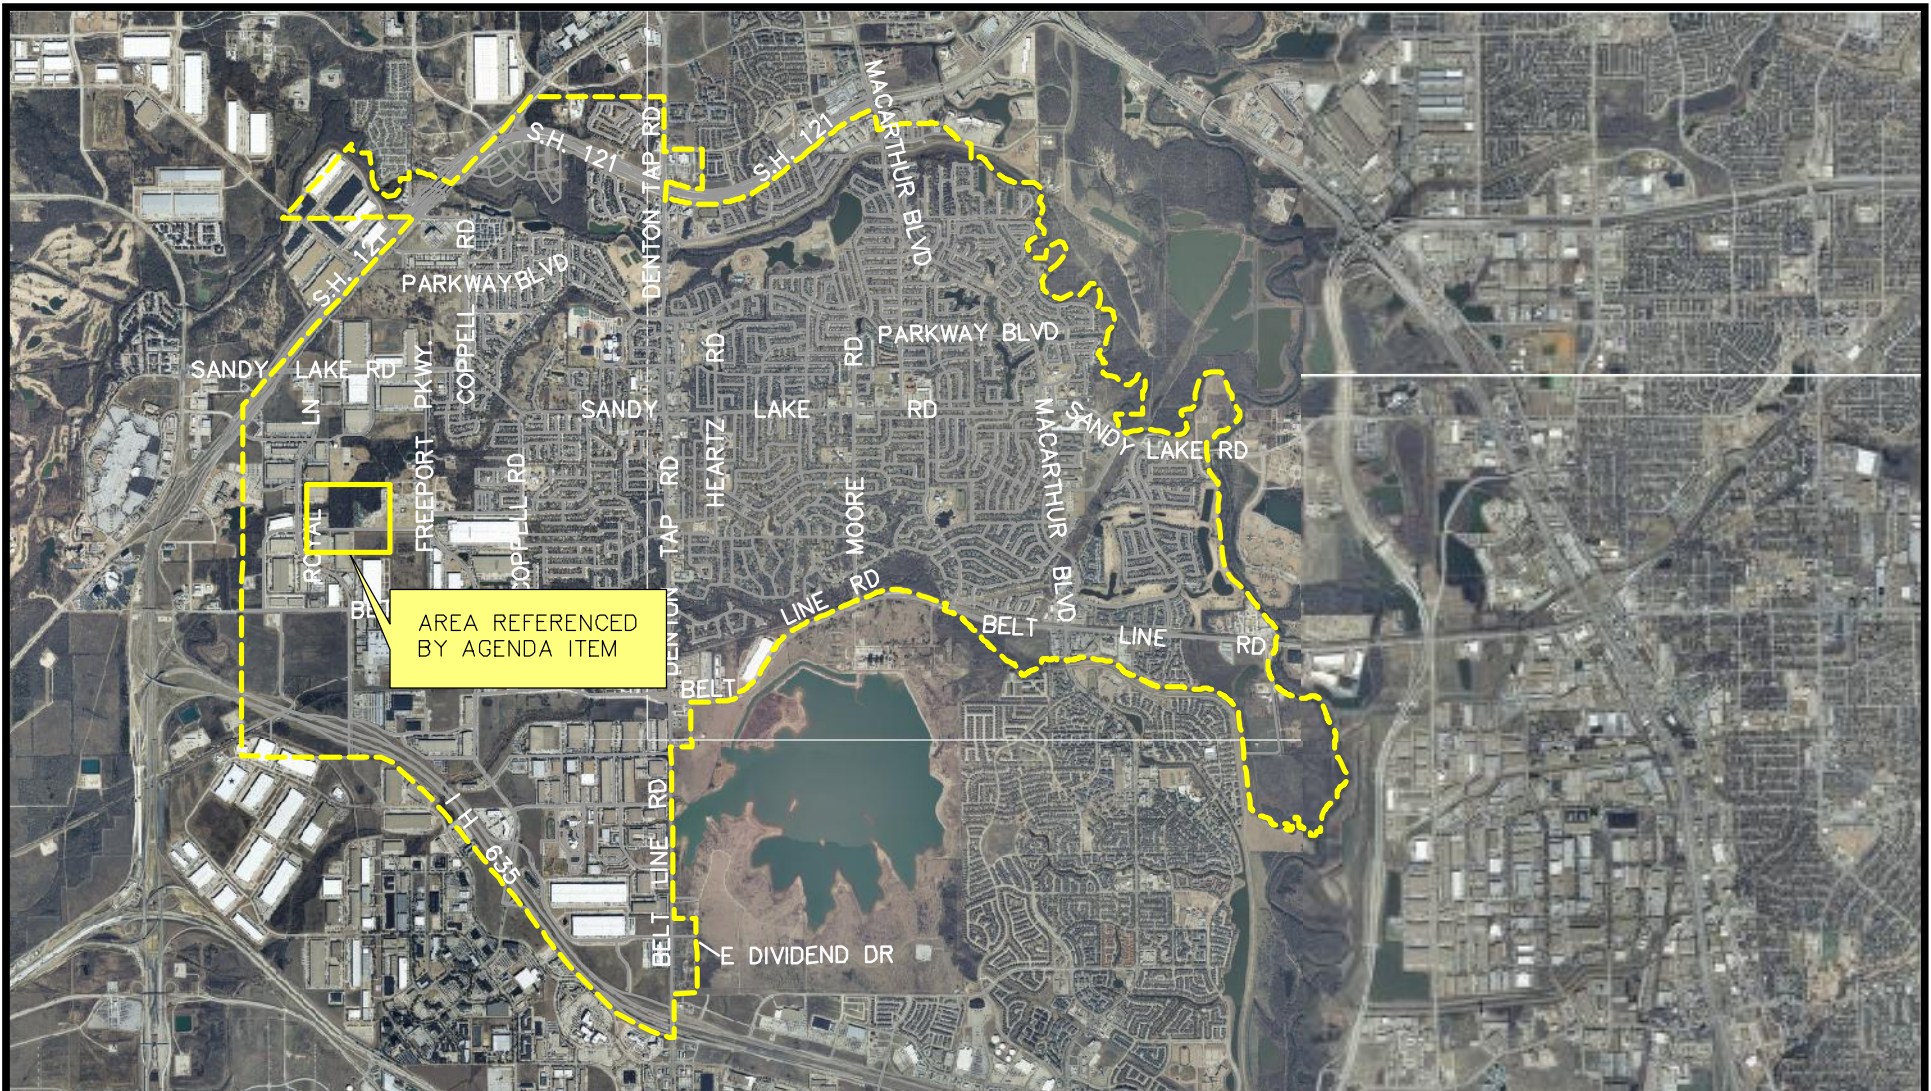

Created on: 6 August 2012 by George Marshall
S:\CAD\In_Design\DR-01 Creekview\DWG\CC Exhibits\DR-01 Creekview CC EXHIBITS.dwg I:\Creekview CC

Created in AutoCAD

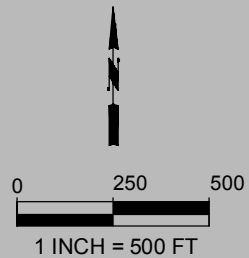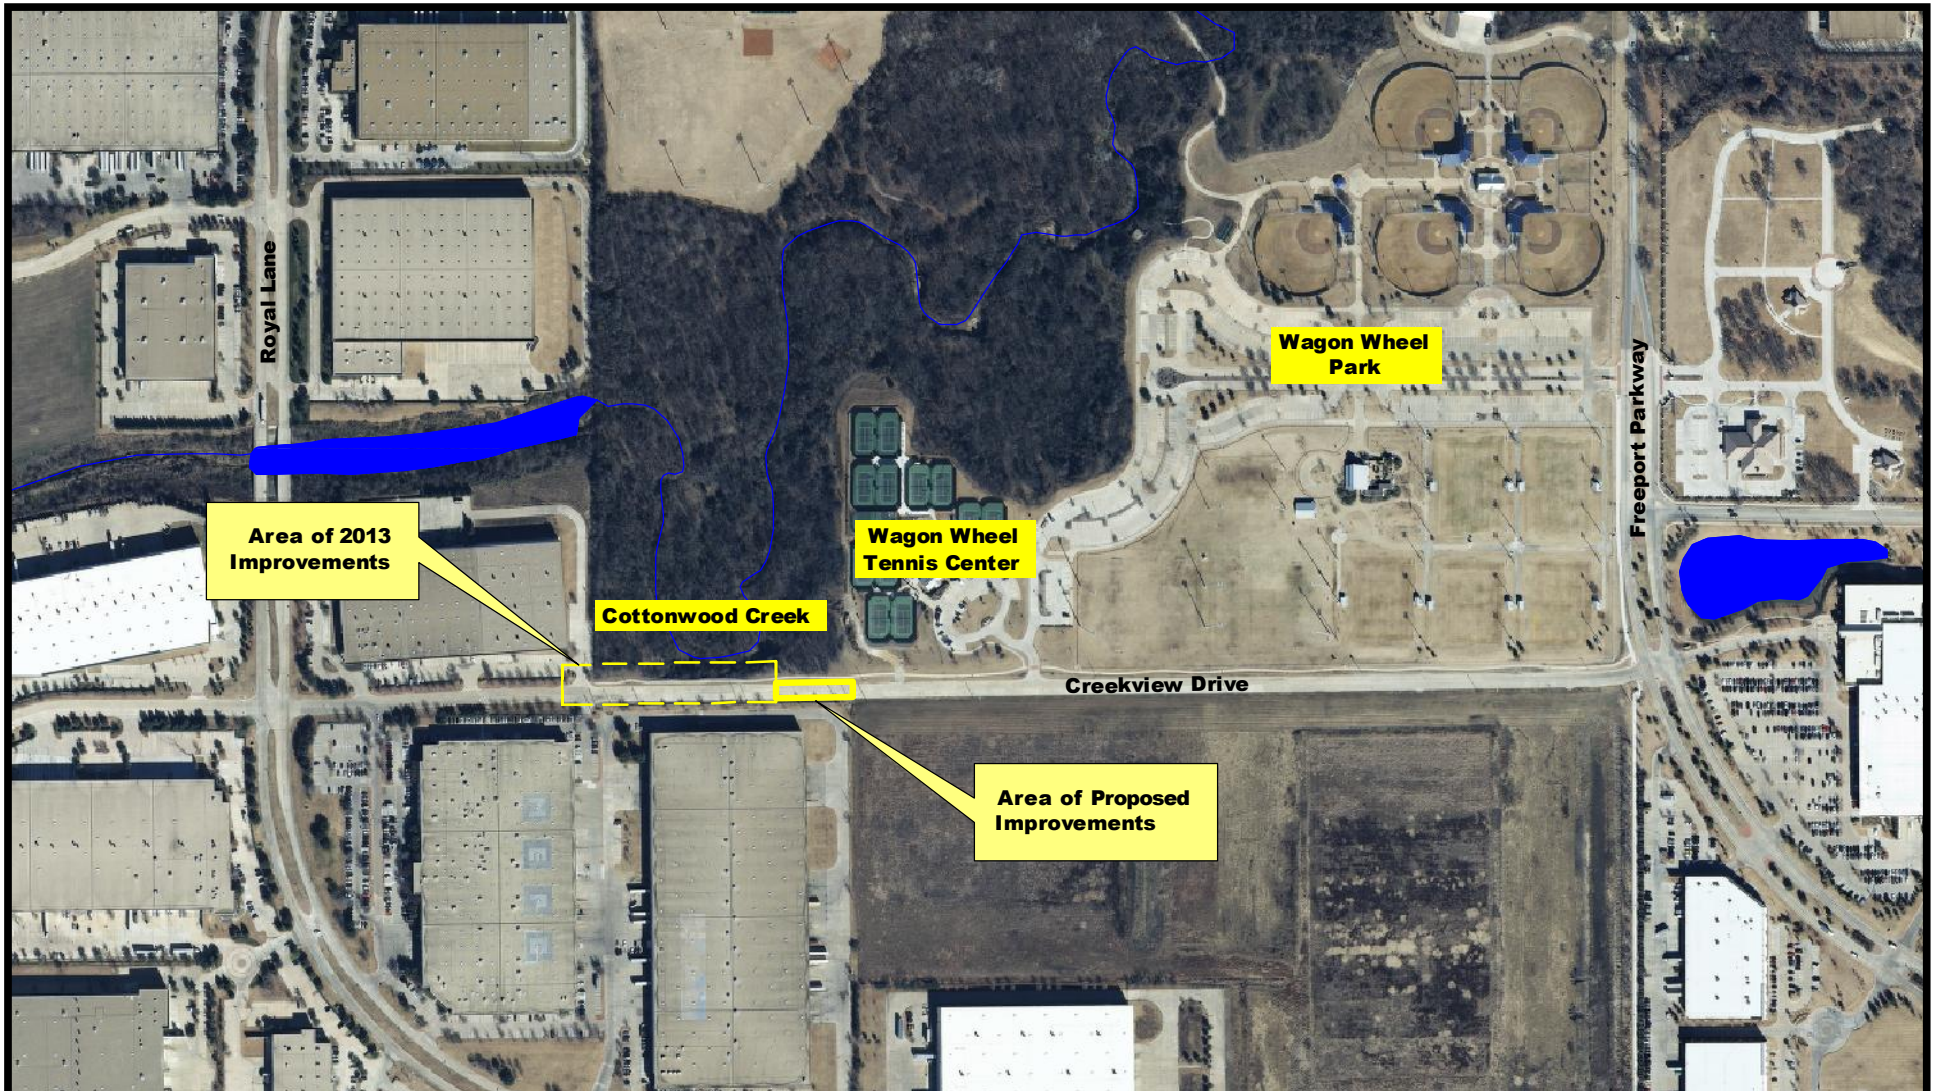

**Area of Proposed
Improvements**



**Area of 2013
Improvements**

CREEKVIEW DRIVE

PROPOSED CHANGE ORDER #1 TO F&F CONCRETE LLC
FY 13/14 ANNUAL STREET &
ALLEY REPAIR PROJECT



Created on: 19 July 2012 by George Marshall
S:\CAD\In_Design\DR-01 Creekview\DWG\CC Exhibits\DR-01 Creekview CC EXHIBITS.dwg I:\Creekview CC CO

Created in AutoCAD