




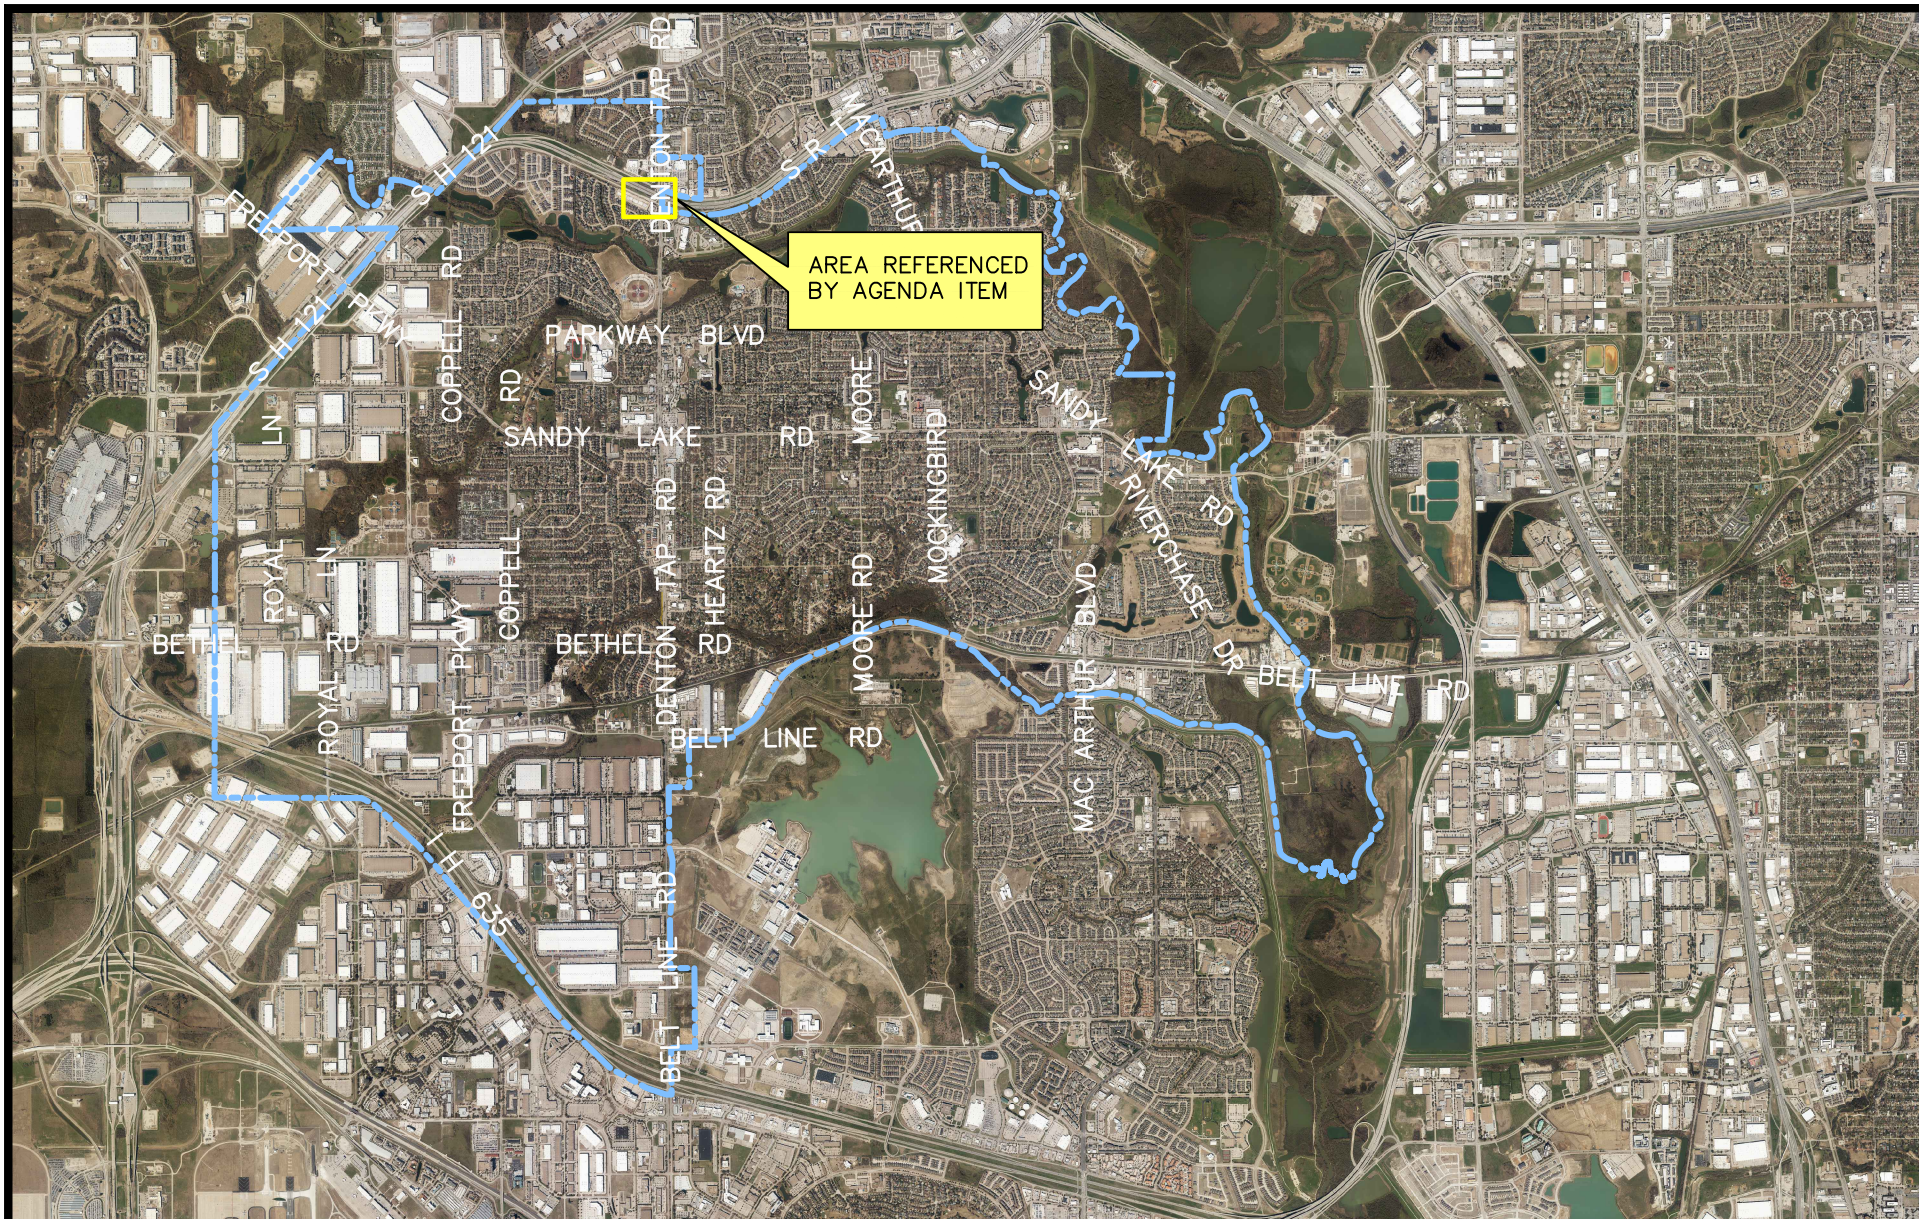

0 1/2 1
1 INCH = 1 MILE

PROPOSED RIGHT TURN LANE, SIDEWALK AND RAMP CONSTRUCTION CITY OF COPPELL PROJECT ST19-01

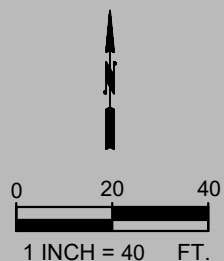

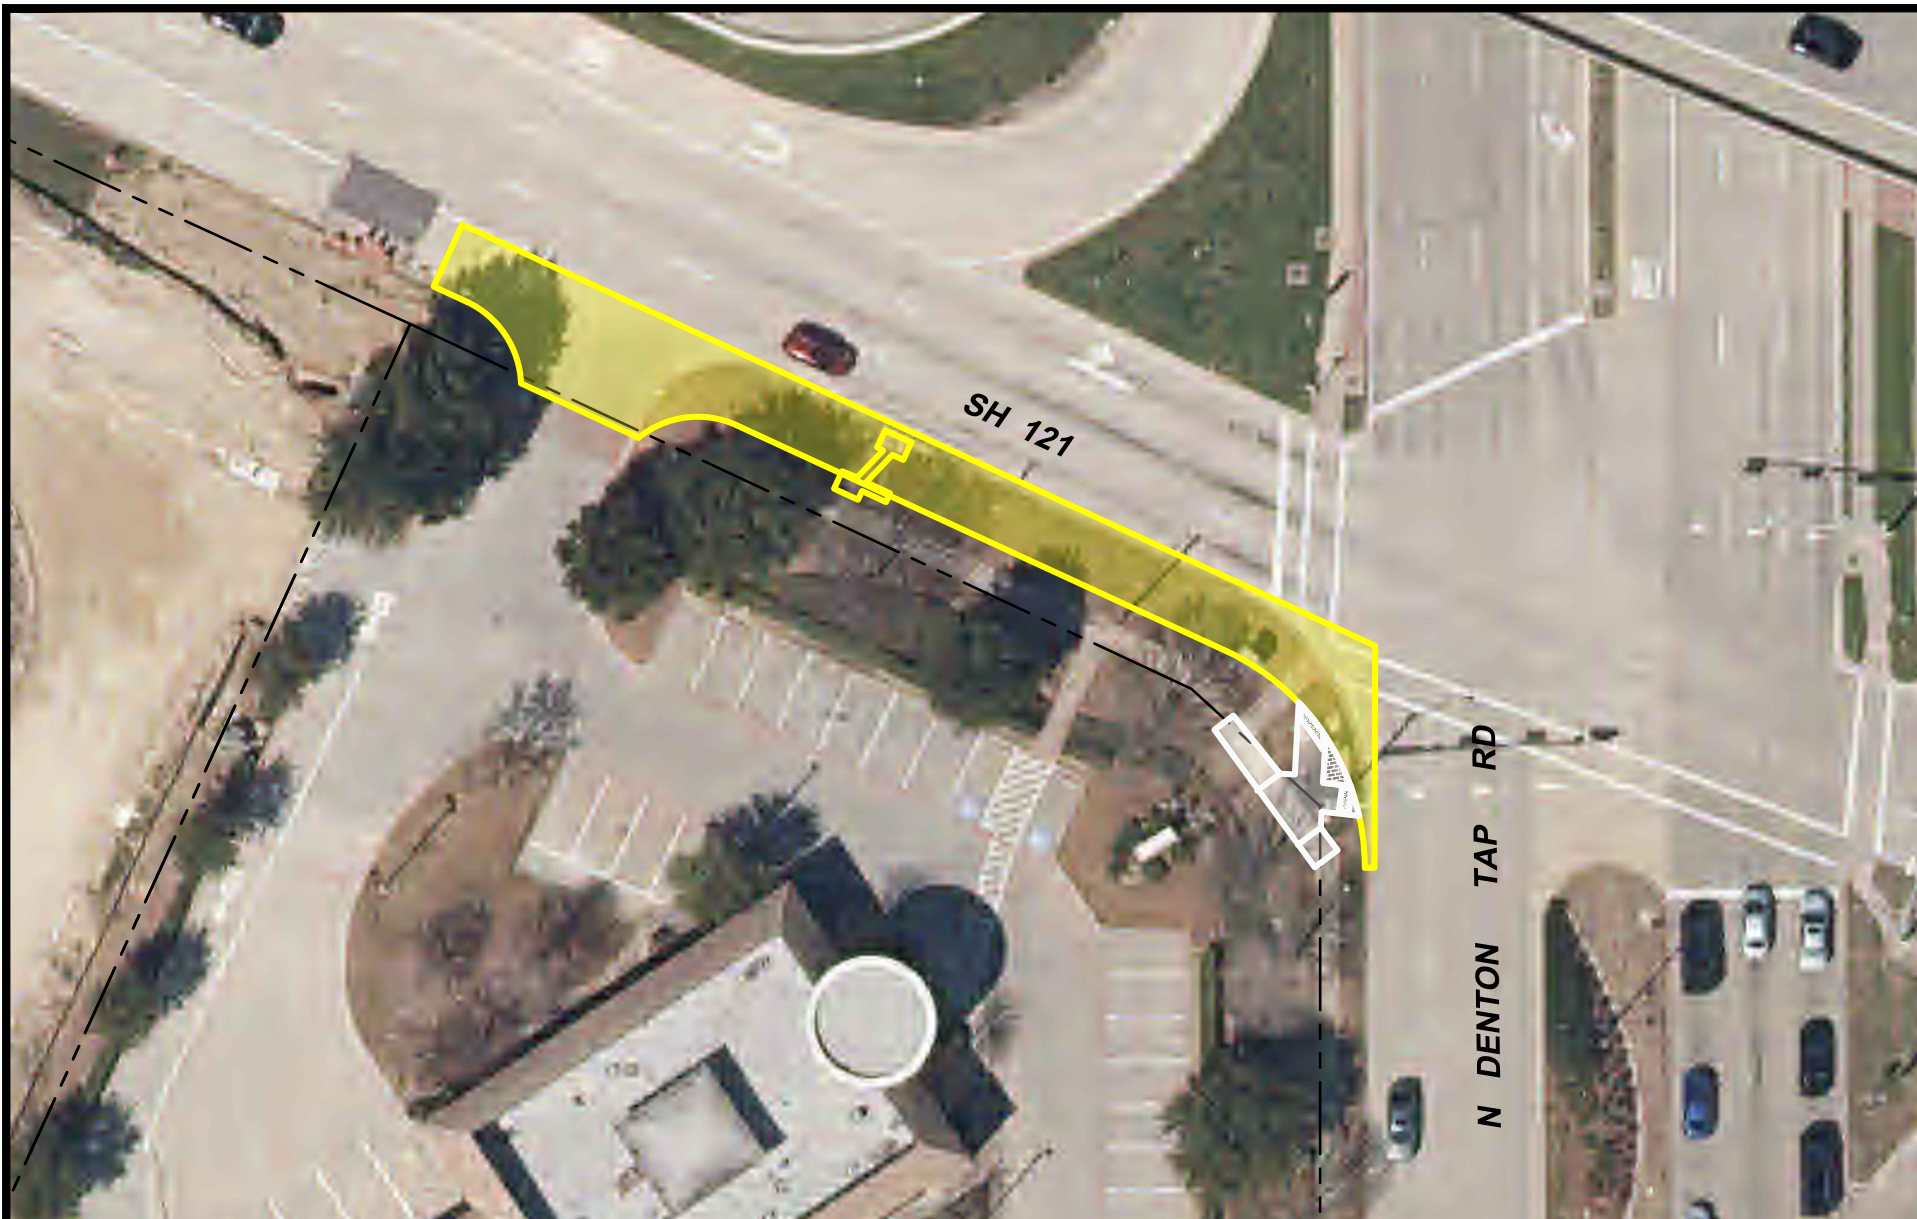

**AREA OF PROPOSED
RIGHT TURN LANE
CONSTRUCTION**

**AREA OF PROPOSED
SIDEWALK AND RAMP
CONSTRUCTION**

PROPOSED RIGHT TURN LANE, SIDEWALK AND RAMP CONSTRUCTION CITY OF COPPELL PROJECT ST19-01



Created on: 7 December 2021 by Scott Latta
S:\CAD\In_Design\MISC EXHIBITS\dwg\EXHIBITS 2021.dwg\ST19-01 RT TURN LN

2/2
Created in CIVIL3D