





PAINT COLOR LEGEND

- EPT-1
SHERWIN WILLIAMS
SW 9165 GOSSAMER VEIL
- EPT-2
SHERWIN WILLIAMS
SW 7014 EIDER WHITE
- EPT-3
SHERWIN WILLIAMS
SW 7073 NETWORK GRAY

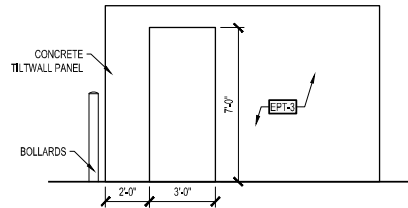


08 TRASH ENCLOSURE ELEV.

Scale: 1/4" = 1'-0"

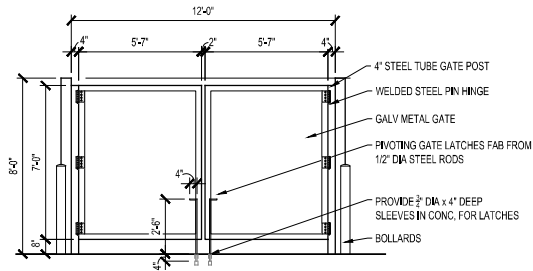


07 TRASH ENCLOSURE GATE ELEV.

Scale: 1/4" = 1'-0"

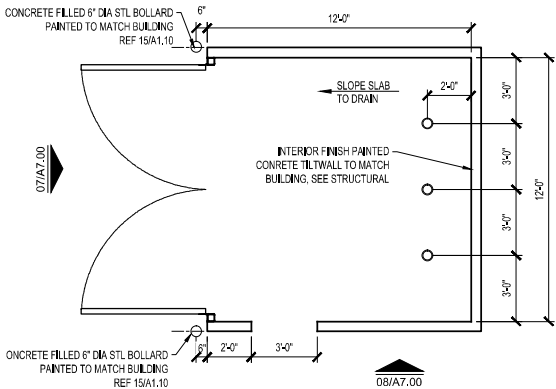

06 TRASH ENCLOSURE GATE PLAN

Scale: 1/4" = 1'-0"

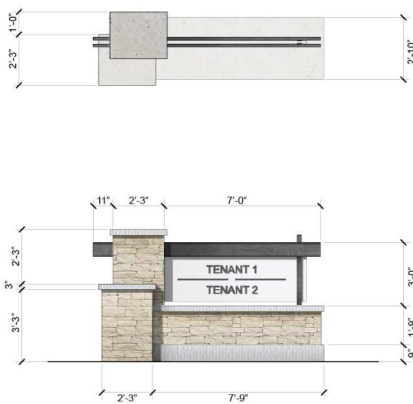

05 MONUMENT SIGN


Scale: 1/4" = 1'-0"

- NOTES:
1. TOTAL SQUARE FOOTAGE OF MONUMENT SIGN = 60SF
2. REFER TO PAINT LEGEND FOR PAINT COLORS.
3. LETTERS/NUMERAL FONTS TO BE ARIAL.
4. SIGN TO BE LIT BY GROUND MOUNTED LIGHT FIXTURES.
5. ALL SIGNAGE TO CONFORM TO CITY ORDINANCE REQUIREMENTS.

MATERIAL CALCULATIONS						
Elevation	Total Area	Glass Area	Glass %	Painted Concrete Area	P.C. %	Total Openings Area
NORTH	8,031 sqft	1,692 sqft	21.1%	6,315 sqft	78.6%	1,716 sqft
SOUTH	8,031 sqft	1,692 sqft	21.1%	6,315 sqft	78.6%	1,716 sqft
WEST	23,520 sqft	4,474 sqft	19.0%	18,998 sqft	81.0%	4,522 sqft
EAST	25,369 sqft	-	-	21,489 sqft	84.6%	3,900 sqft


04 EXTERIOR BUILDING ELEVATION - NORTH

Scale: 1/32" = 1'-0"

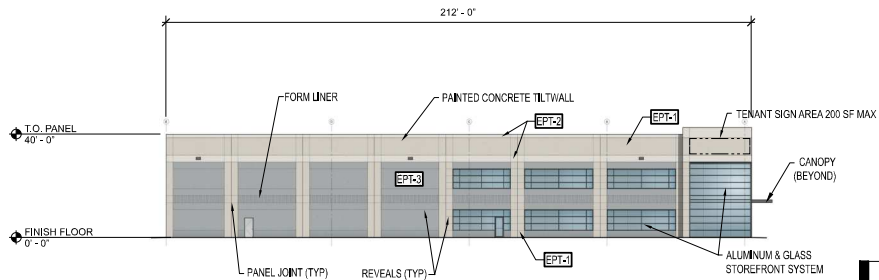


03 EXTERIOR BUILDING ELEVATION - SOUTH

Scale: 1/32" = 1'-0"

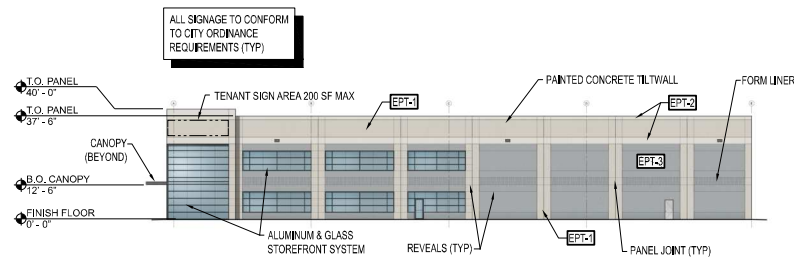

02 EXTERIOR BUILDING ELEVATION - WEST (FRONT)

Scale: 1/32" = 1'-0"

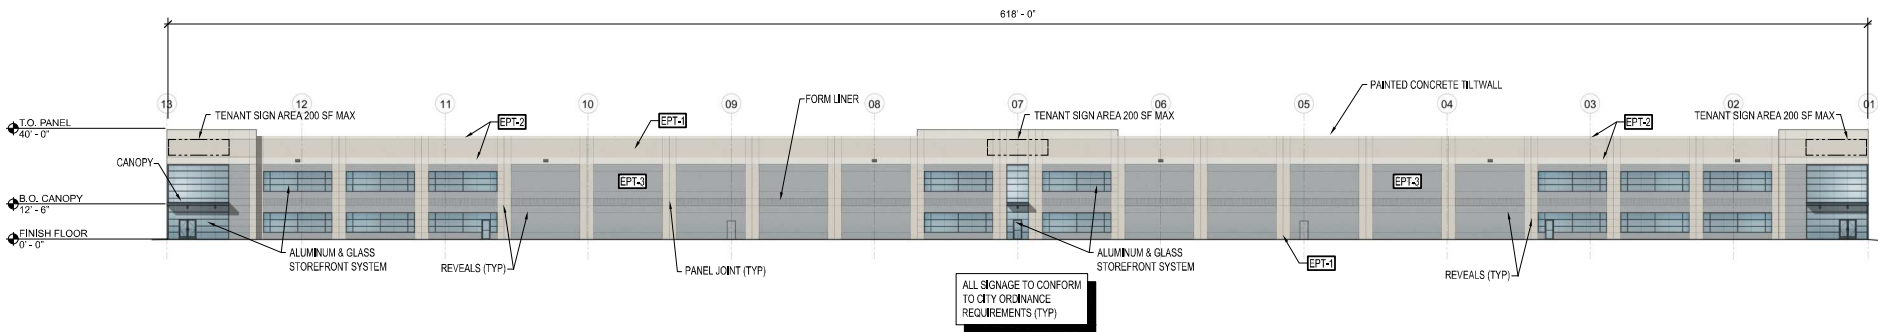

01 EXTERIOR BUILDING ELEVATION - EAST

Scale: 1/32" = 1'-0"

