




0 1500 3000
1 INCH = 3000 FT.

**LOCATIONS OF HIGH-PRIORITY
REHAB RECOMMENDATION**

WASTEWATER RENEWAL PLANNING VARIOUS LOCATIONS CITY OF COPPELL

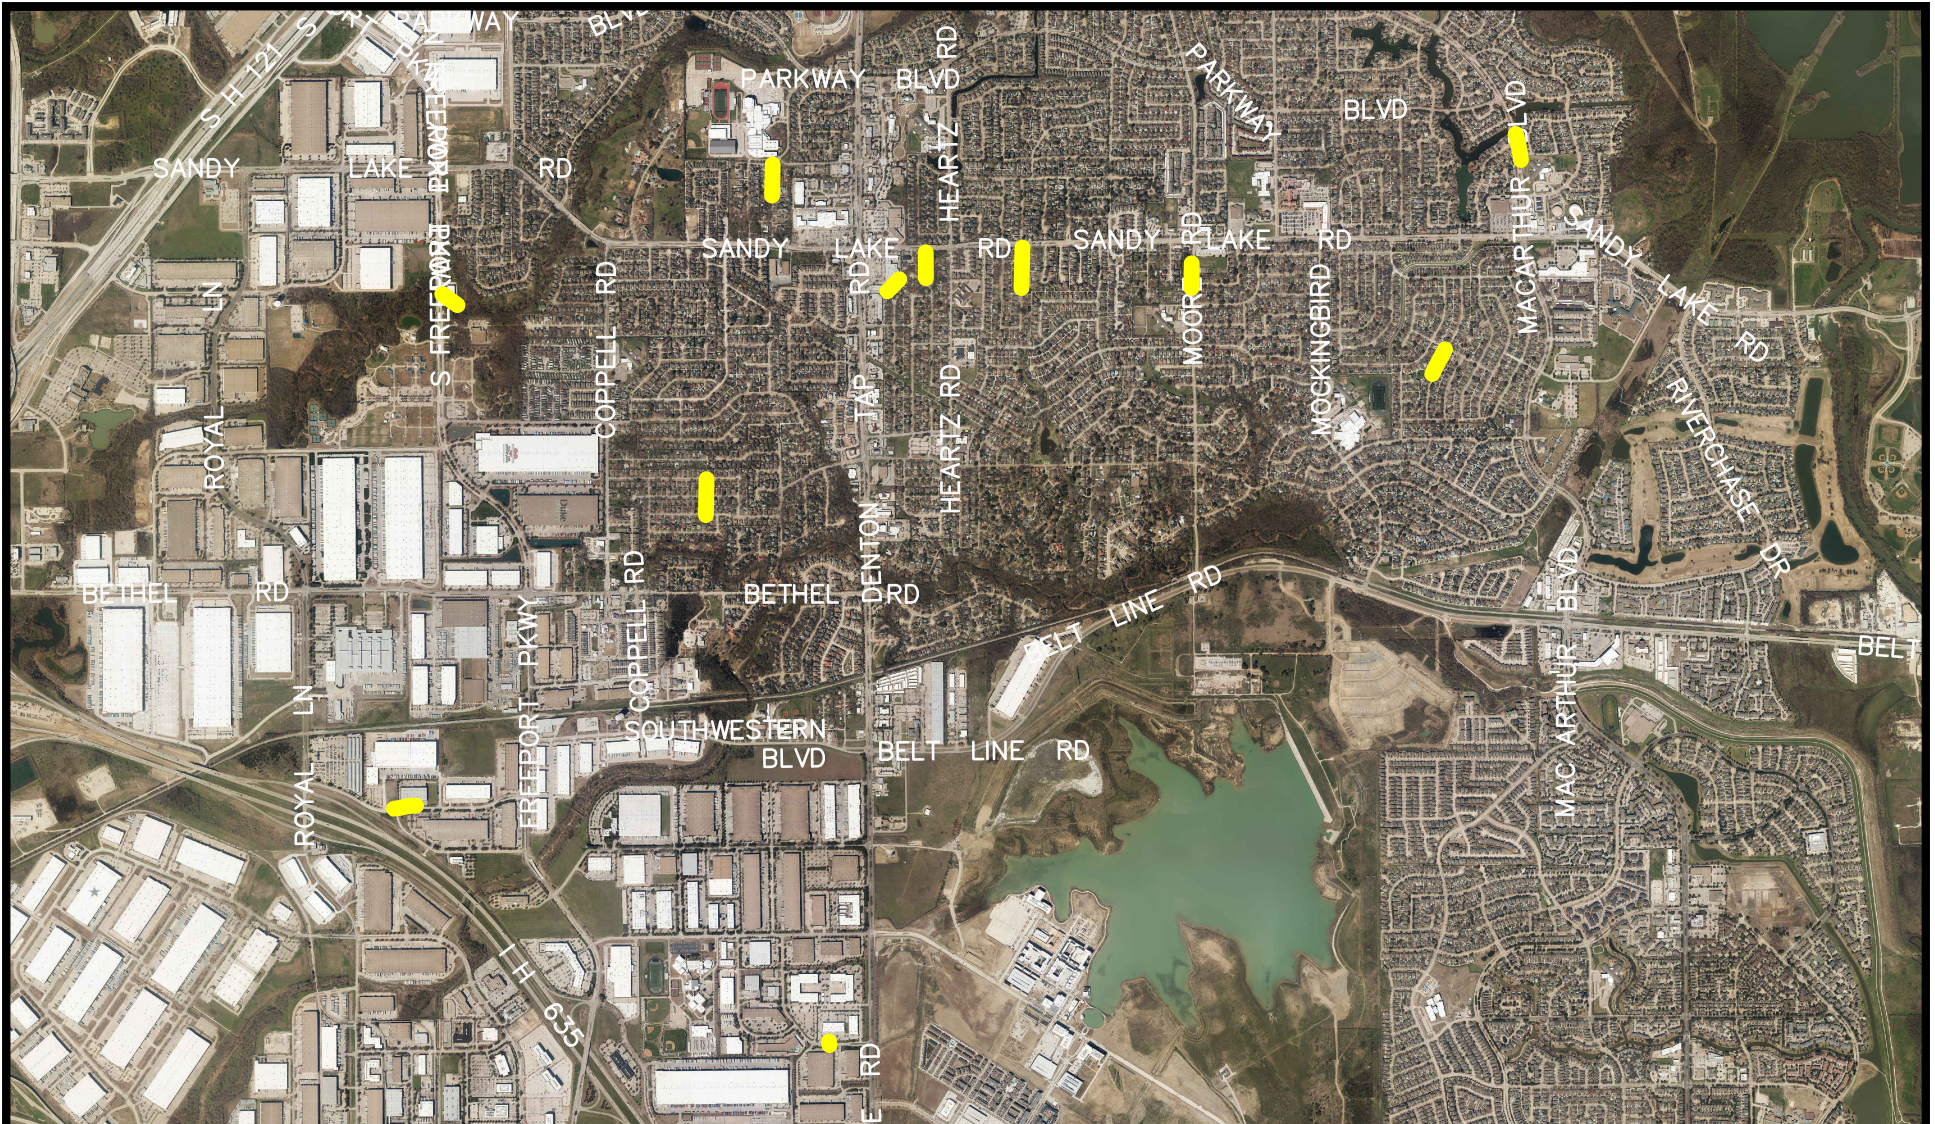

Created on: 20 April 2023 by Scott Latta
S:\CAD\In_Design\MISC EXHIBITS\dwg\EXHIBITS 2023.dwg\SS REHAB HI PRIORITY

1/1
Created in CIVIL3D