



PROPOSED FREEPORT PARKWAY
INFRASTRUCTURE IMPROVEMENTS,
CITY OF COPPELL PROJECT ST05-02A

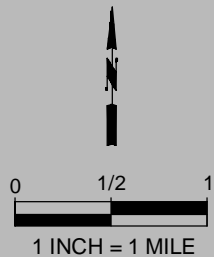


Created on: 3 February 2014 by Scott Latta
S:\CAD\In_Design\ST05-02A FREEPORT PARKWAY\dwg\PROJECT EXHIBITS.dwg \ST05-02A.CC

Sheet 1/2
Created in Civil 3D

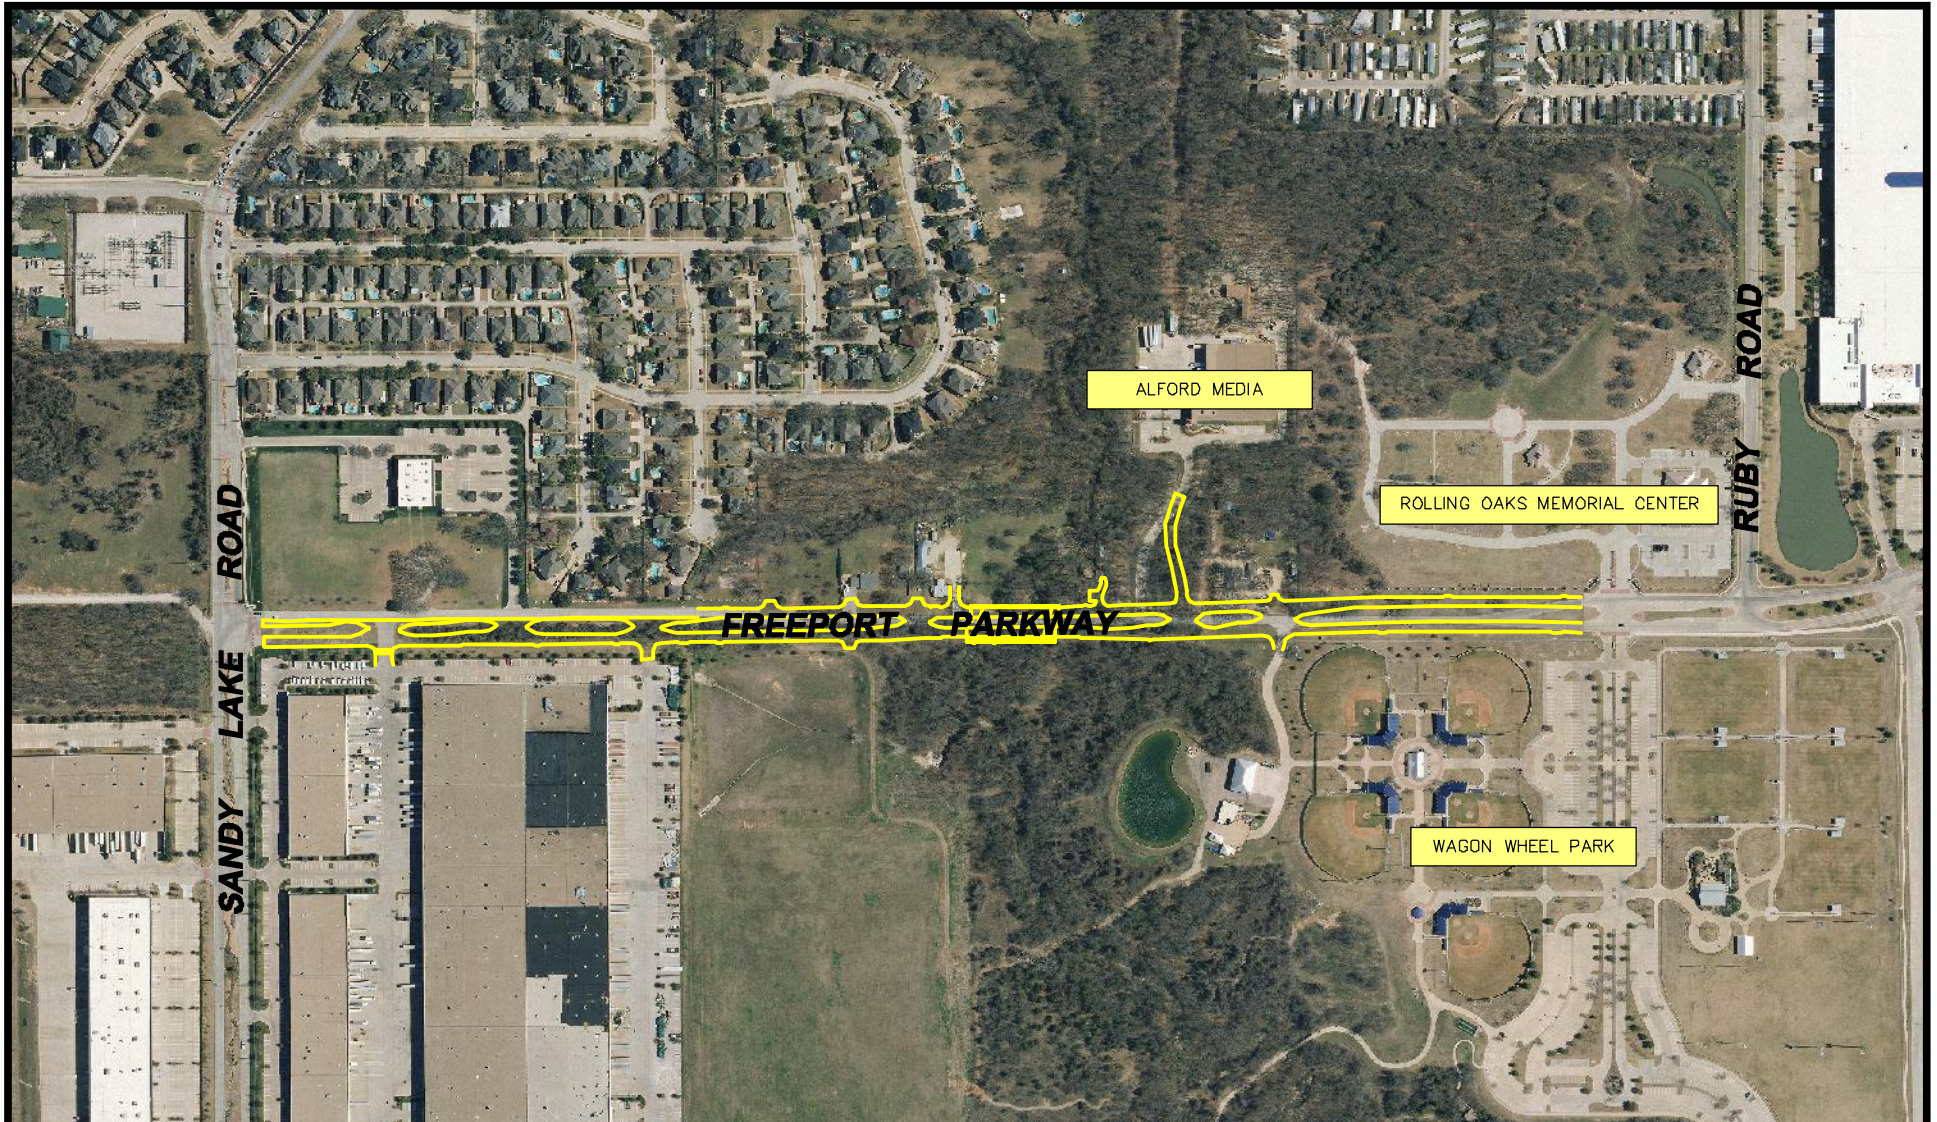

0 250 500

 

1 INCH = 500 FT.

**PROPOSED INFRASTRUCTURE
IMPROVEMENTS**

PROPOSED FREEPORT PARKWAY INFRASTRUCTURE IMPROVEMENTS, CITY OF COPPELL PROJECT ST05-02A



Created on: 3 February 2014 by Scott Latta
S:\CAD\In_Design\ST05-02A FREEPORT PARKWAY\dwg\PROJECT EXHIBITS.dwg \ST05-02A.CC

Sheet 2/2
Created in Civil 3D