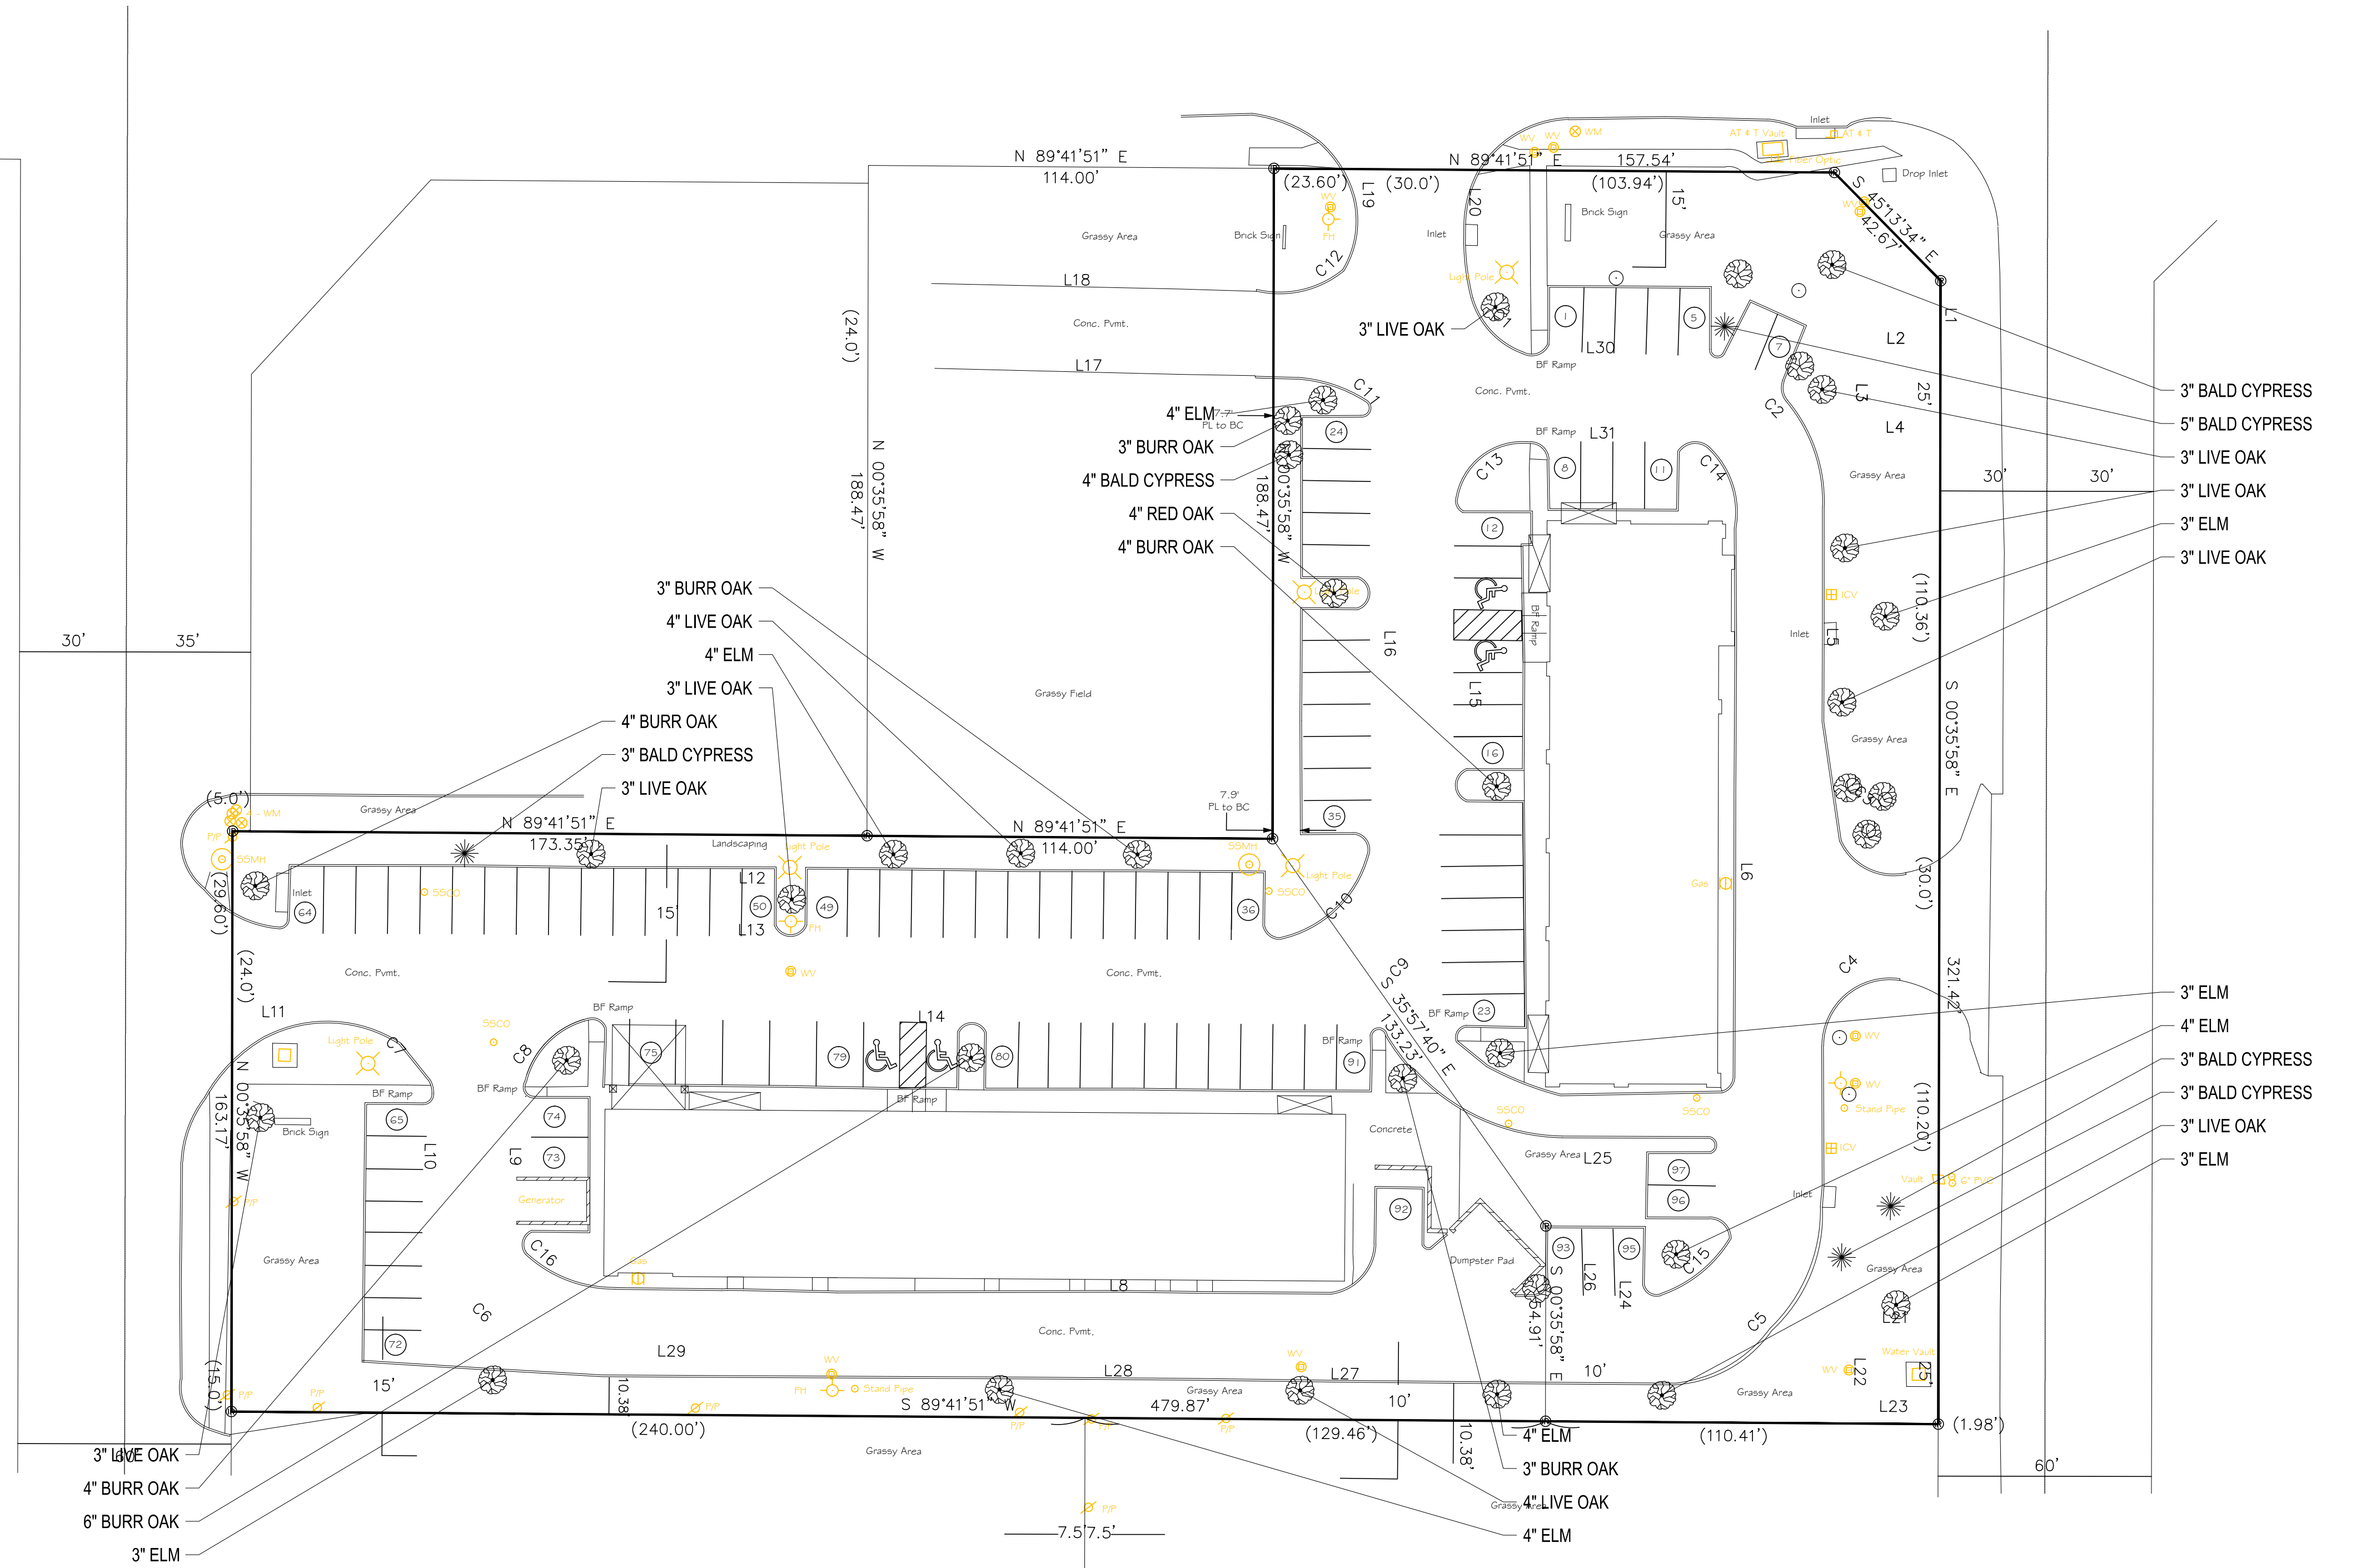
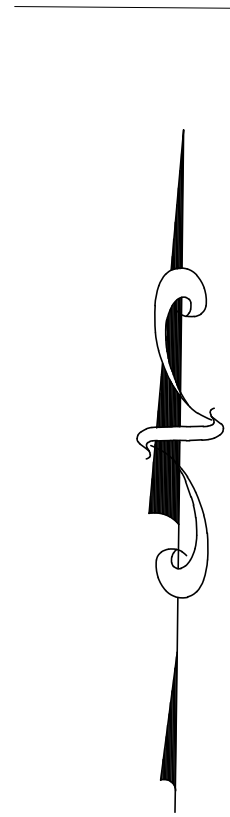


EXISTING TREES

LOT 9C2

- 1. LIVE OAK
- 2. BALD CYPRESS
- 3. BALD CYPRESS
- 4. LIVE OAK
- 5. LIVE OAK
- 6. ELM
- 7. LIVE OAK
- 8. BALD CYPRESS
- 9. BALD CYPRESS
- 10. ELM
- 11. ELM
- 12. LIVE OAK
- 13. ELM
- 14. BURR OAK
- 15. RED OAK
- 16. BALD CYPRESS
- 17. BURR OAK
- 18. ELM

LOT 9C1

- 1. BURR OAK
- 2. BALD CYPRESS
- 3. LIVE OAK
- 4. LIVE OAK
- 5. ELM
- 6. LIVE OAK
- 7. BURR OAK
- 8. BURR OAK
- 9. ELM
- 10. LIVE OAK
- 11. ELM
- 12. ELM
- 13. LIVE OAK
- 14. BURR OAK
- 15. BURR OAK

3"
5"
3"
3"
3"
3"
3"
3"
3"
3"
4"
3"
3"
4"
4"
3"
3"
4"

4"
3"
3"
3"
4"
3"
3"
4"
4"
4"
4"
3"
4"
4"
6"



SAMIT PATEL DESIGN STUDIO
2854 HILDALE DR.
LEWISVILLE, TX 75067
www.samitpatelds.com
(214) 995-9530


Coppell Heights
BeltLine@BeltLine@Denton Tap
Coppell, Texas 75019




NO.	DATE	DESCRIPTION

PROJECT NO. S15-001
DATE 3/24/2015
DRAWN SJP
CHECKED SJP

TREE INVENTORY

LP.01

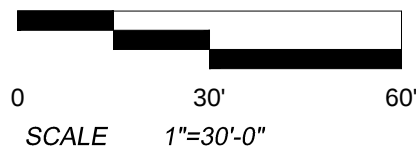

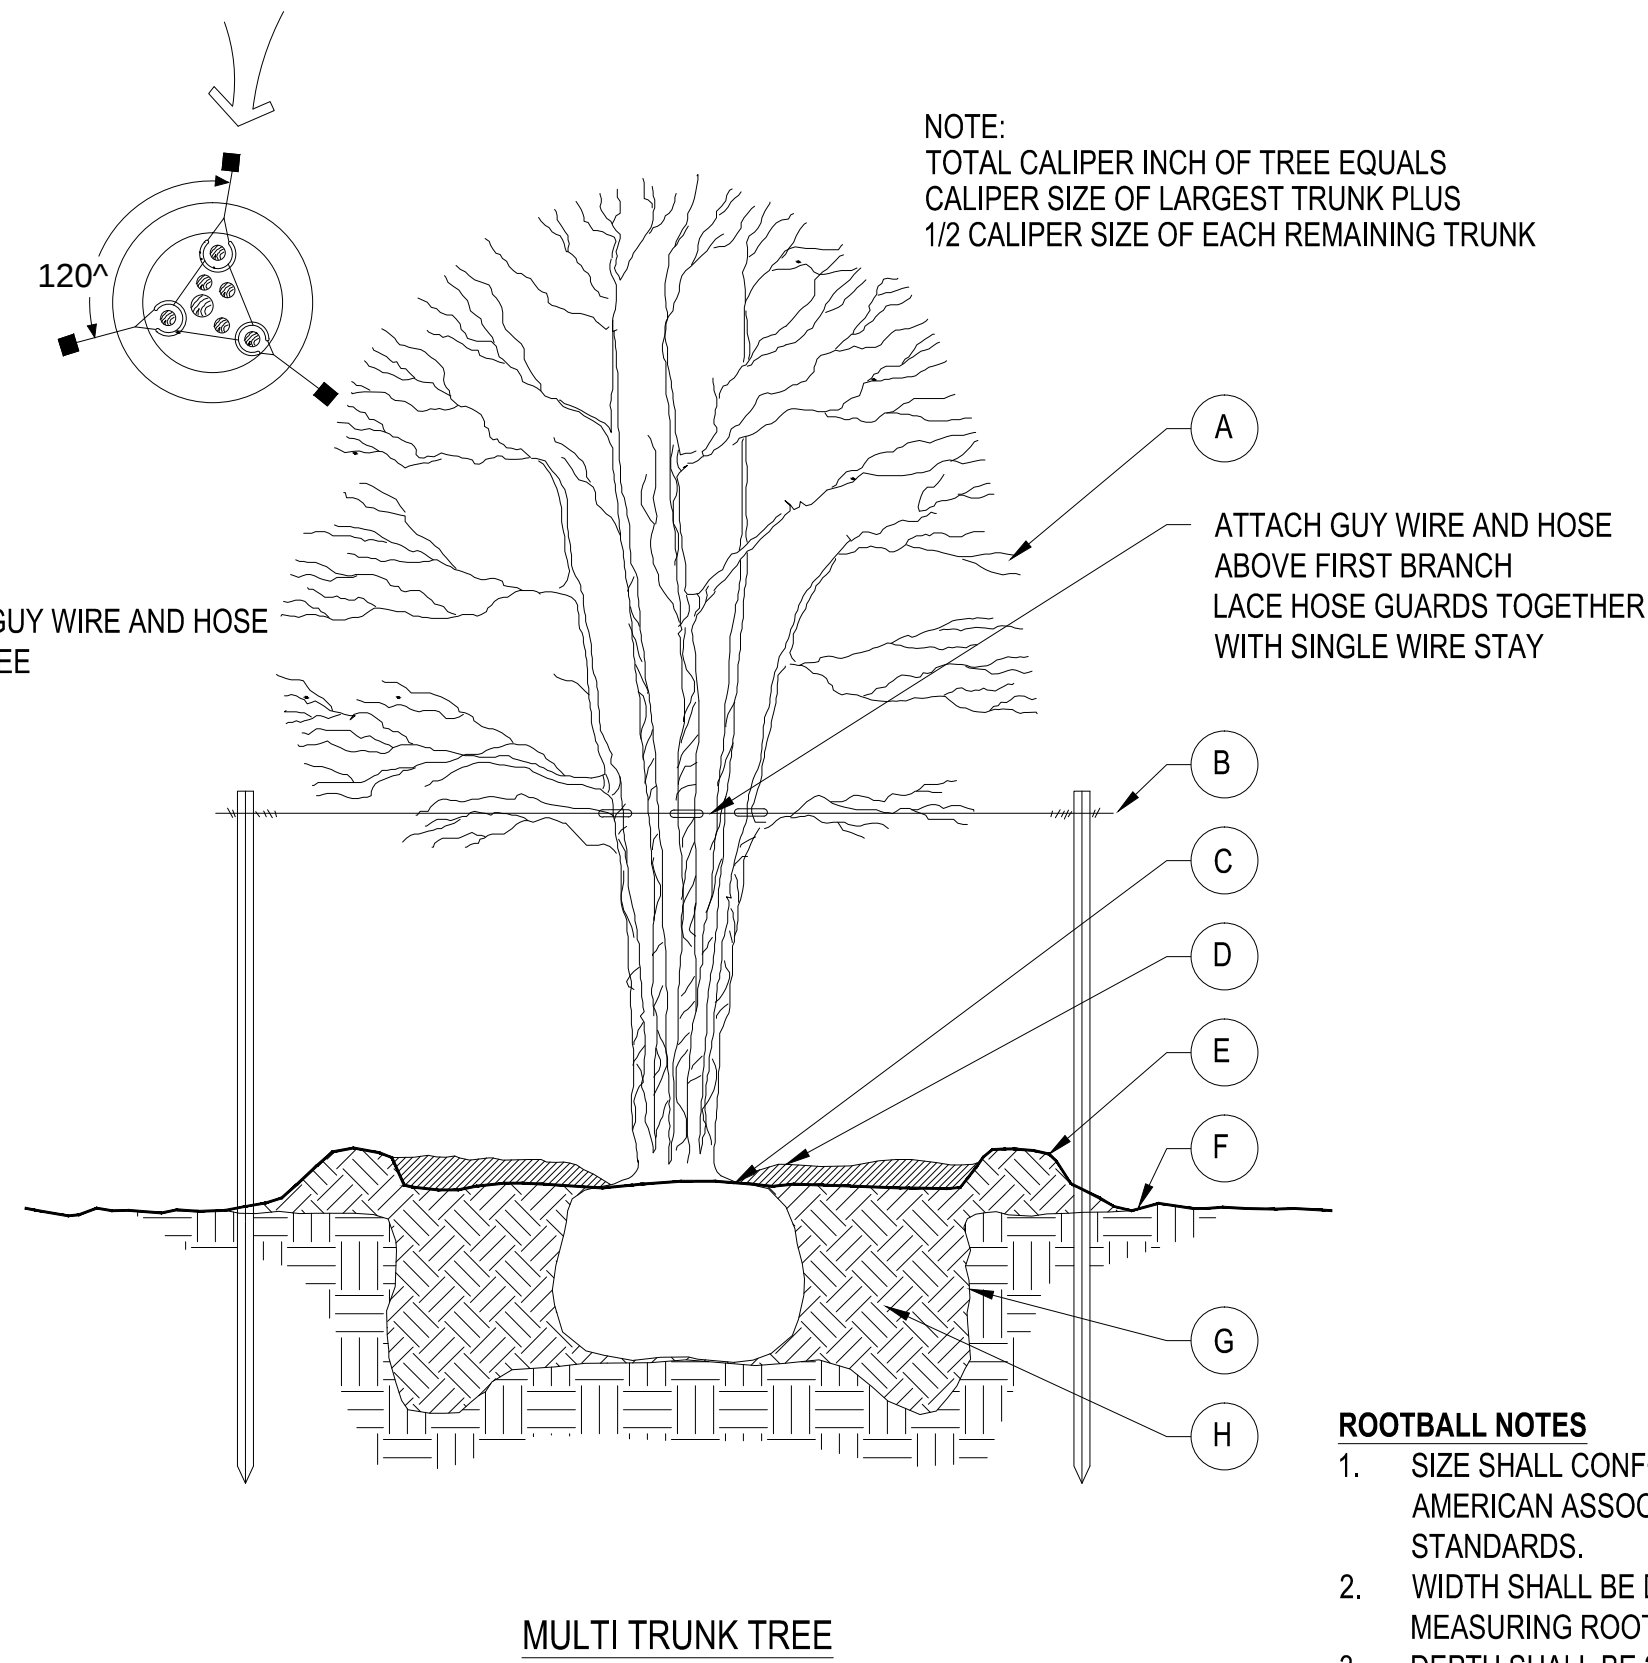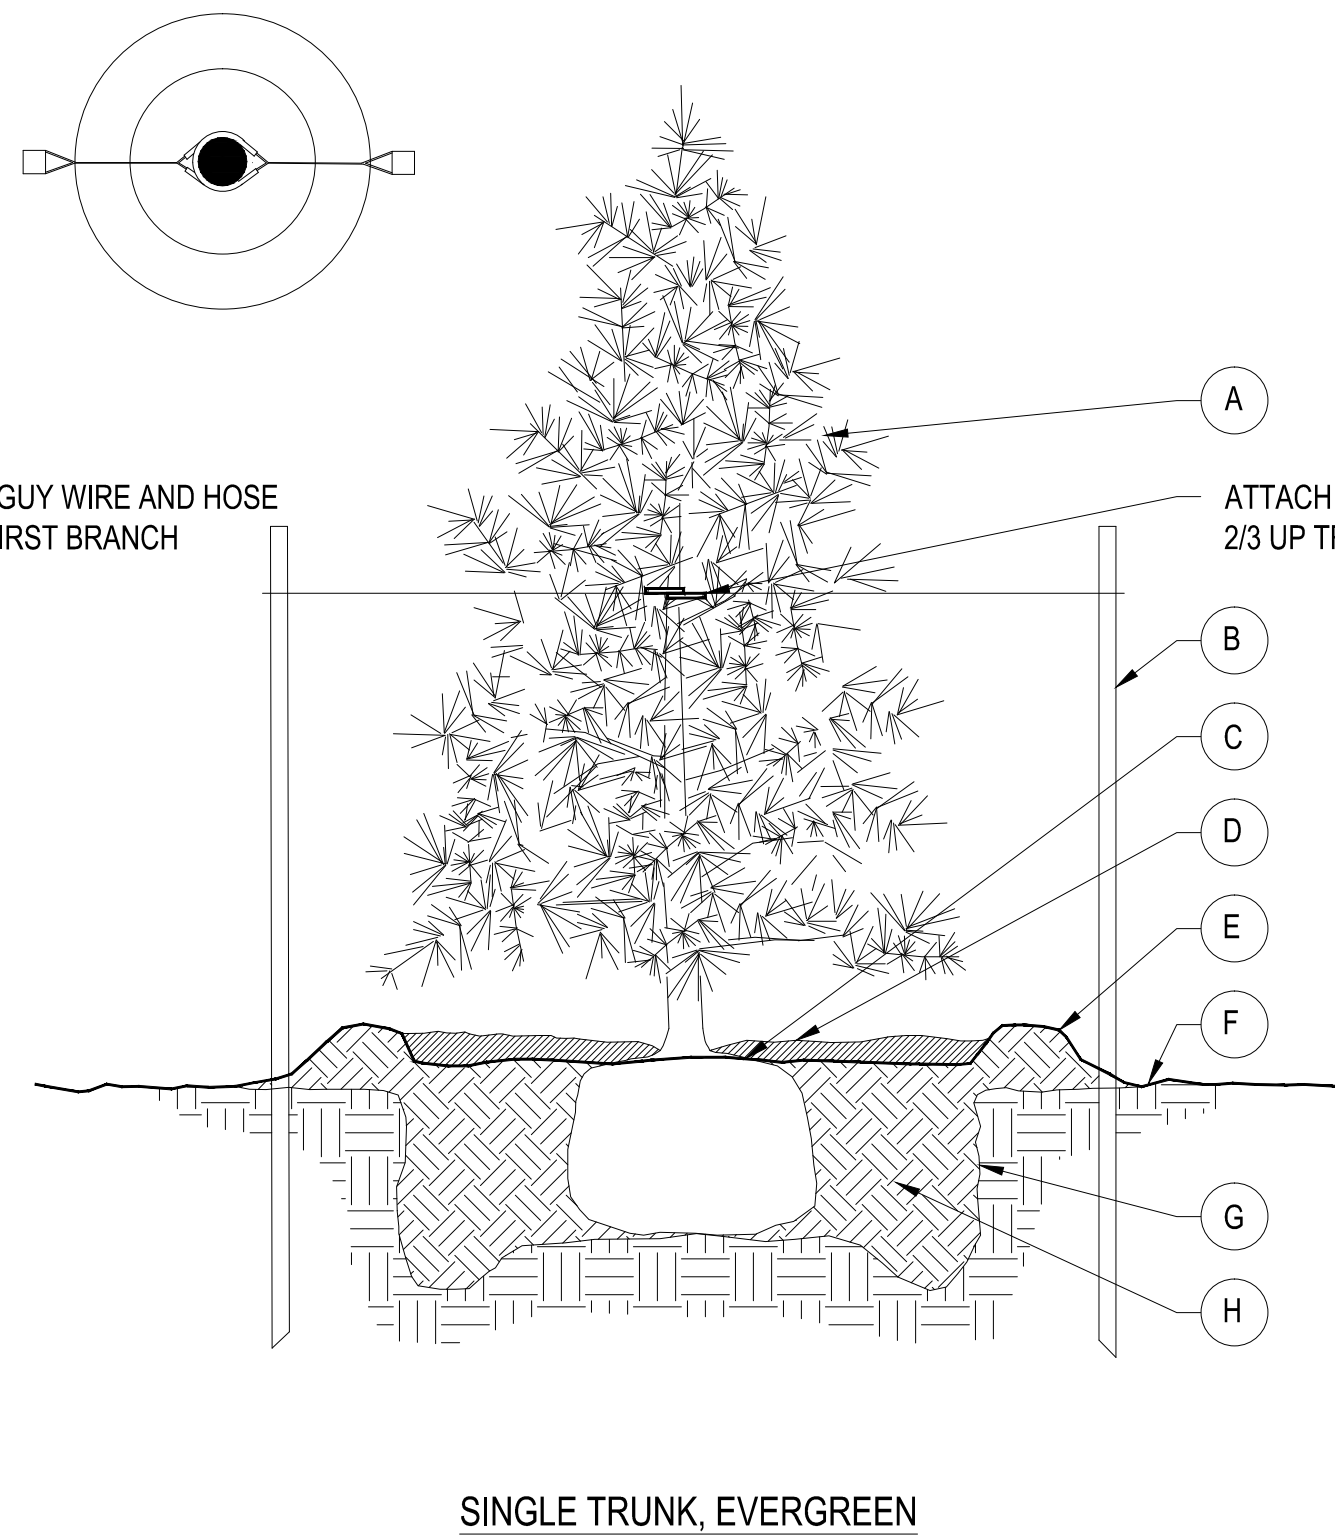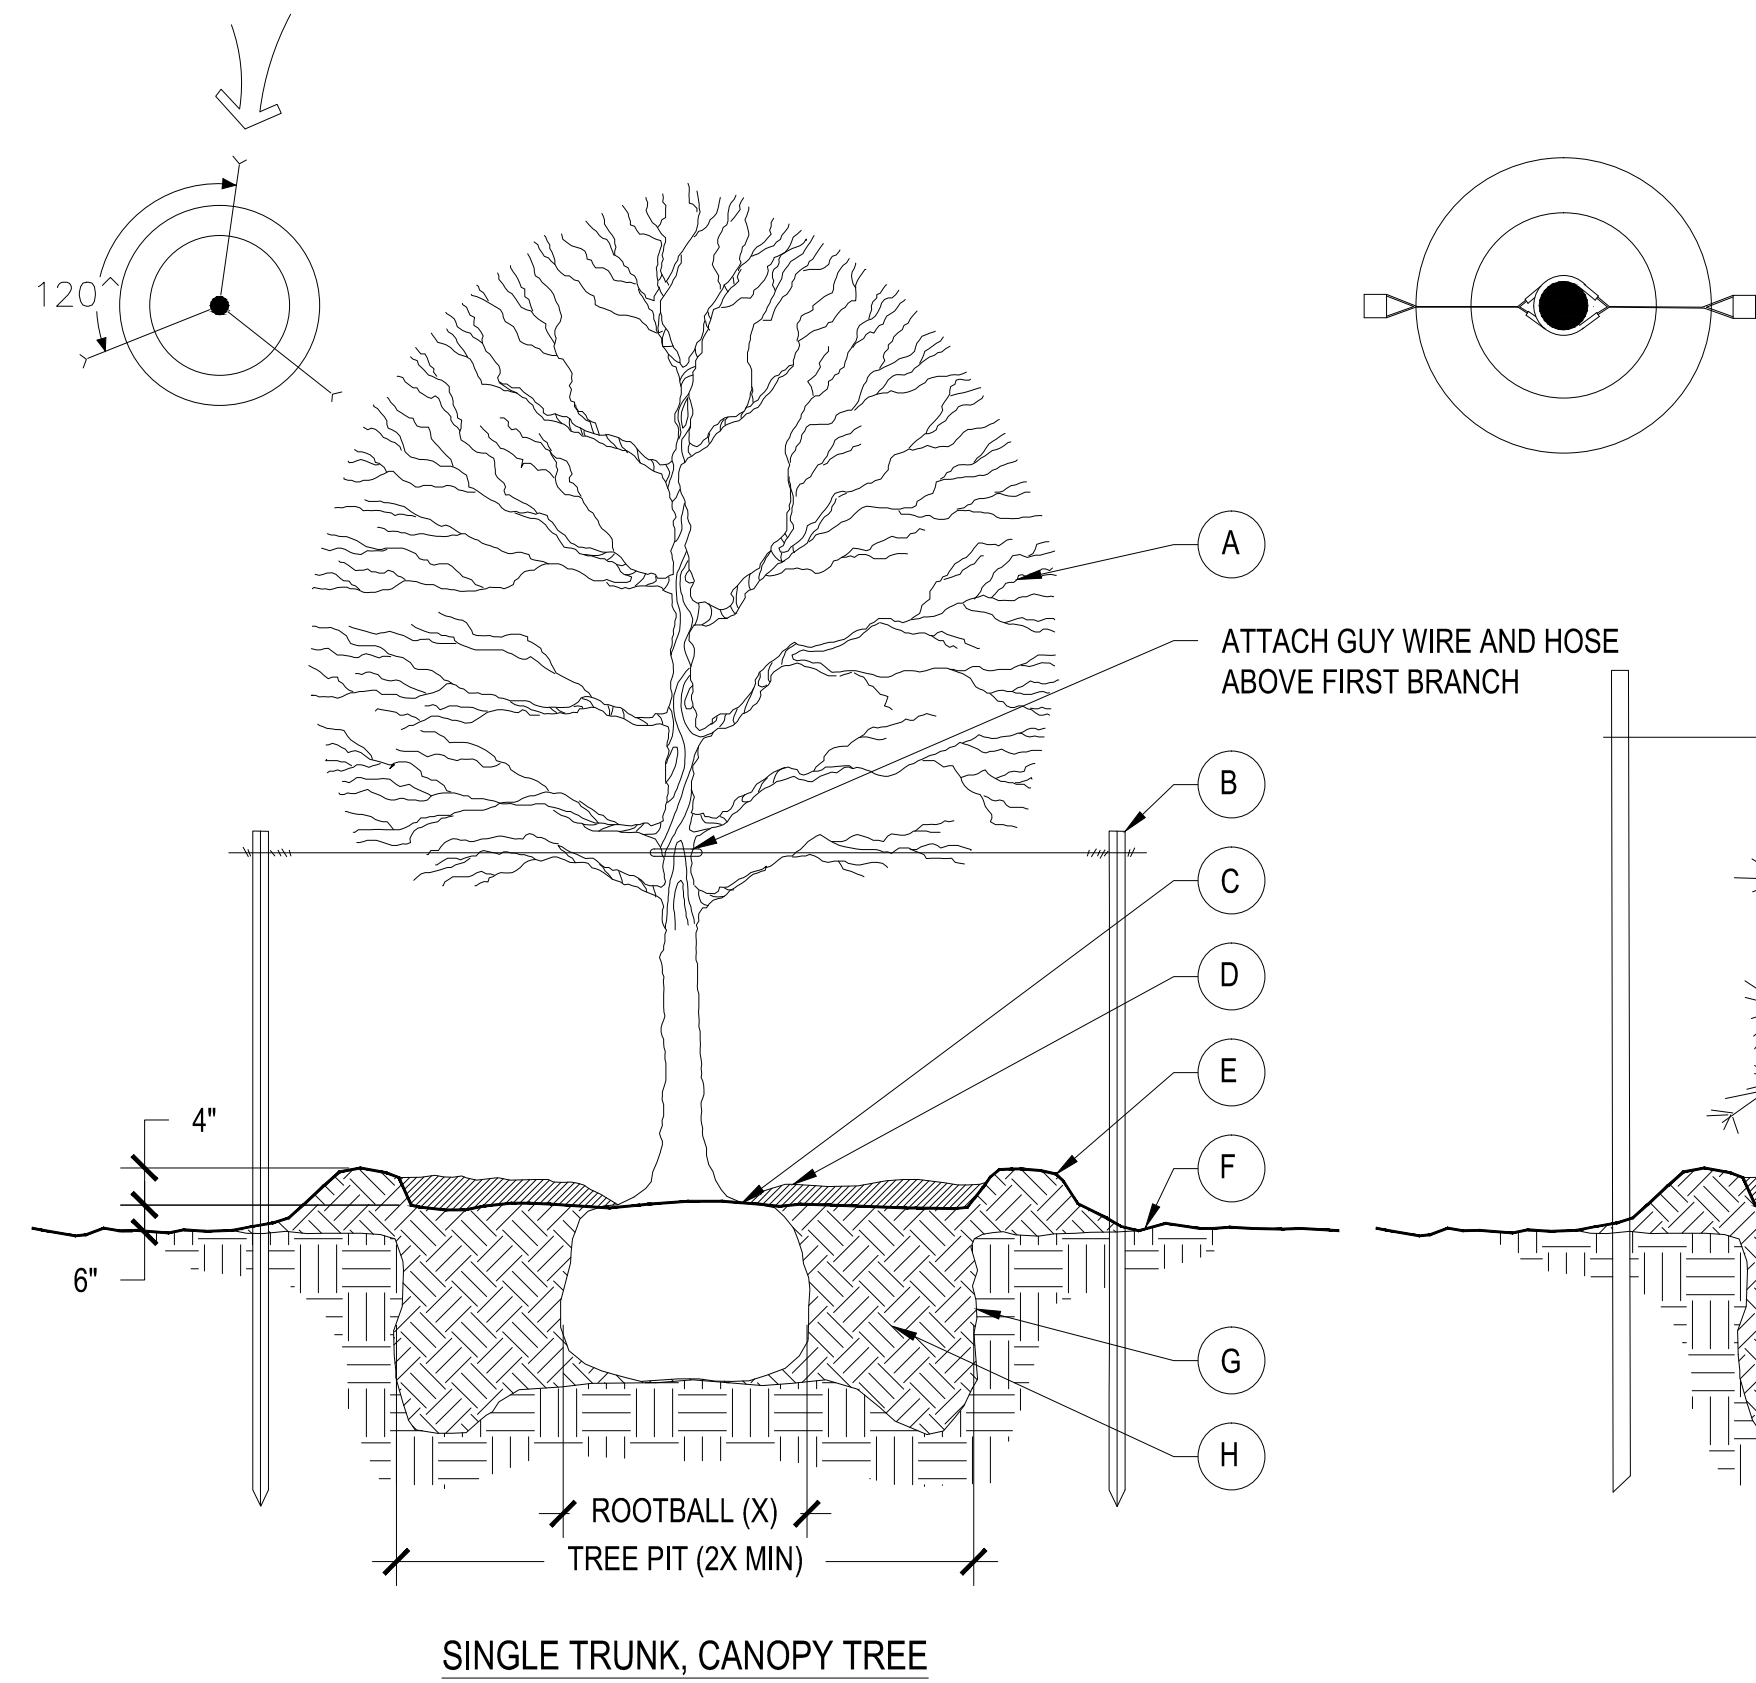


NOTE:
TOTAL CALIPER INCH OF TREE EQUALS
CALIPER SIZE OF LARGEST TRUNK PLUS
1/2 CALIPER SIZE OF EACH REMAINING TRUNK

- A. THIN UP TO 1/3 OF BRANCHES RETAINING NATURAL SHAPE OR TREE. NEVER CUT PRIMARY LEADER. DO NOT CUT STUBS.
- B. 8'-0" LONG, METAL TREE STAKES. DRIVE STAKES 3'-0" INTO UNDISTURBED SUBGRADE.
- C. BACKFILL TO BOTTOM OF ROOT FLARE. ENTIRE ROOT FLARE MUST BE VISIBLE.
- D. 3'-4" MULCH LAYER WITHIN TREE RING.
- E. PULL BACK 1'-2" FROM TRUNK. CONTINUOUS SAUCER AROUND TREE PIT. MIN 4" HT. ABOVE BACKFILL LEVEL INSIDE SAUCER.
- F. FINISH GRADE
- G. EXCAVATE TREE PIT 2X SIZE OF ROOT BALL ON ALL SIDES, AND TO A DEPTH SUCH THAT BOTTOM OF ROOT FLARE SITS VISIBLY 6" ABOVE FINISHED GRADE OUTSIDE OF TREE PIT.
- H. BACKFILL PLANTING PIT WITH NATIVE TOPSOIL FREE OF ROCKS OR OTHER NON-NATIVE DEBRIS.


ROOTBALL NOTES

1. SIZE SHALL CONFORM TO CURRENT AMERICAN ASSOCIATION OF NURSERYMEN STANDARDS.
2. WIDTH SHALL BE DETERMINED BY MEASURING ROOT BALL SIZE
3. DEPTH SHALL BE 2/3 OF DIAMETER.

1 TREE PLANTING – TYPICAL

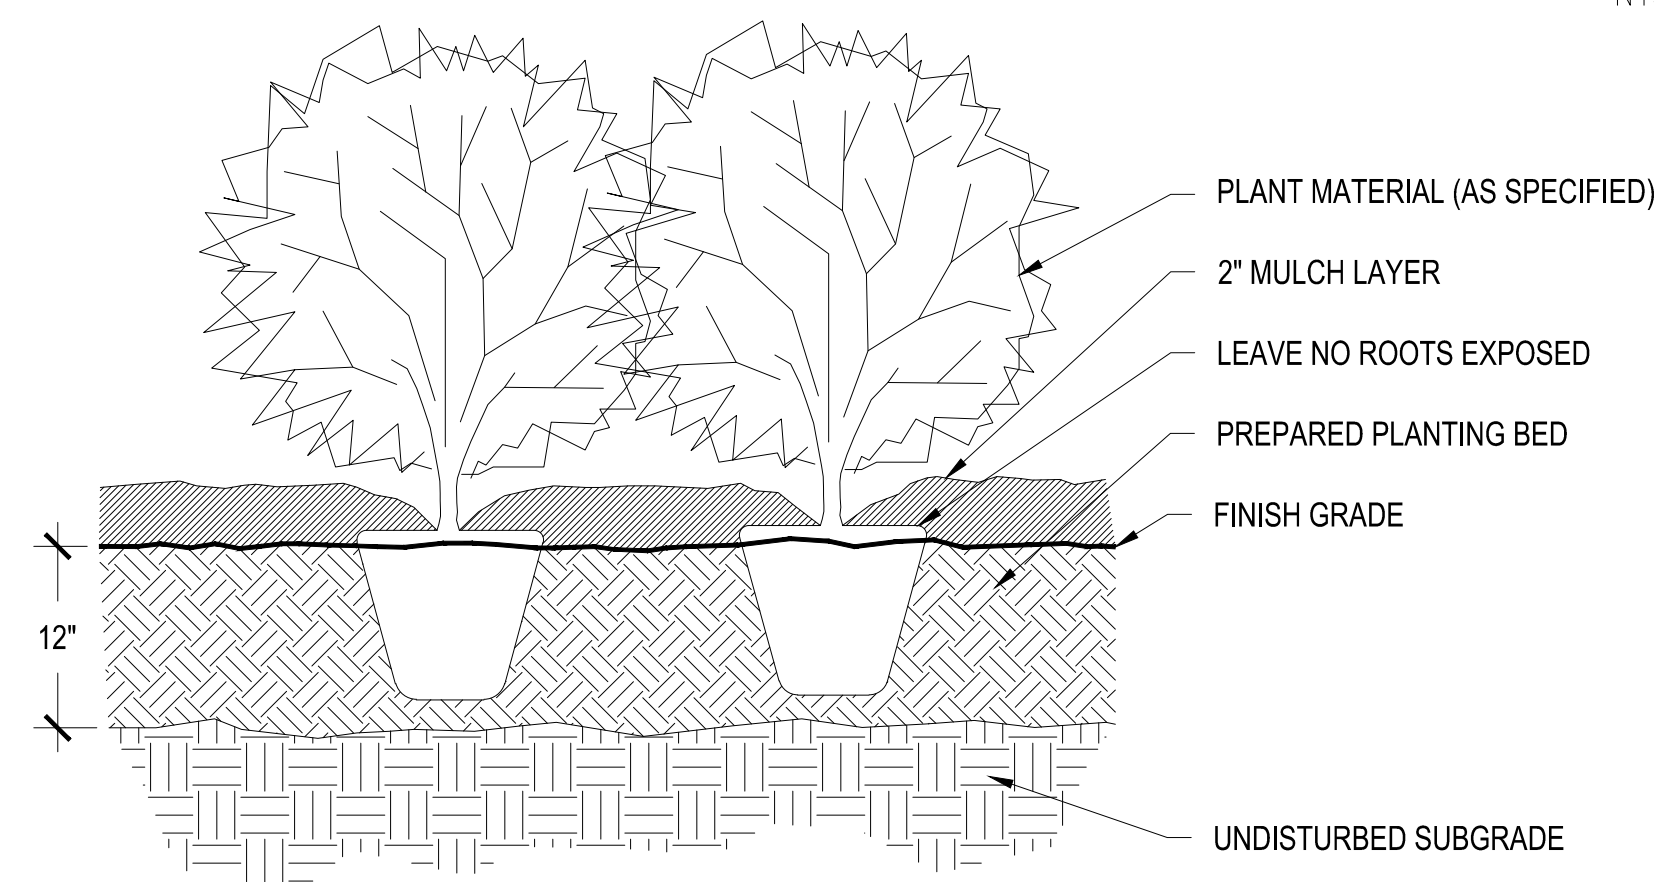

2 SHRUB PLANTING (TYP.)

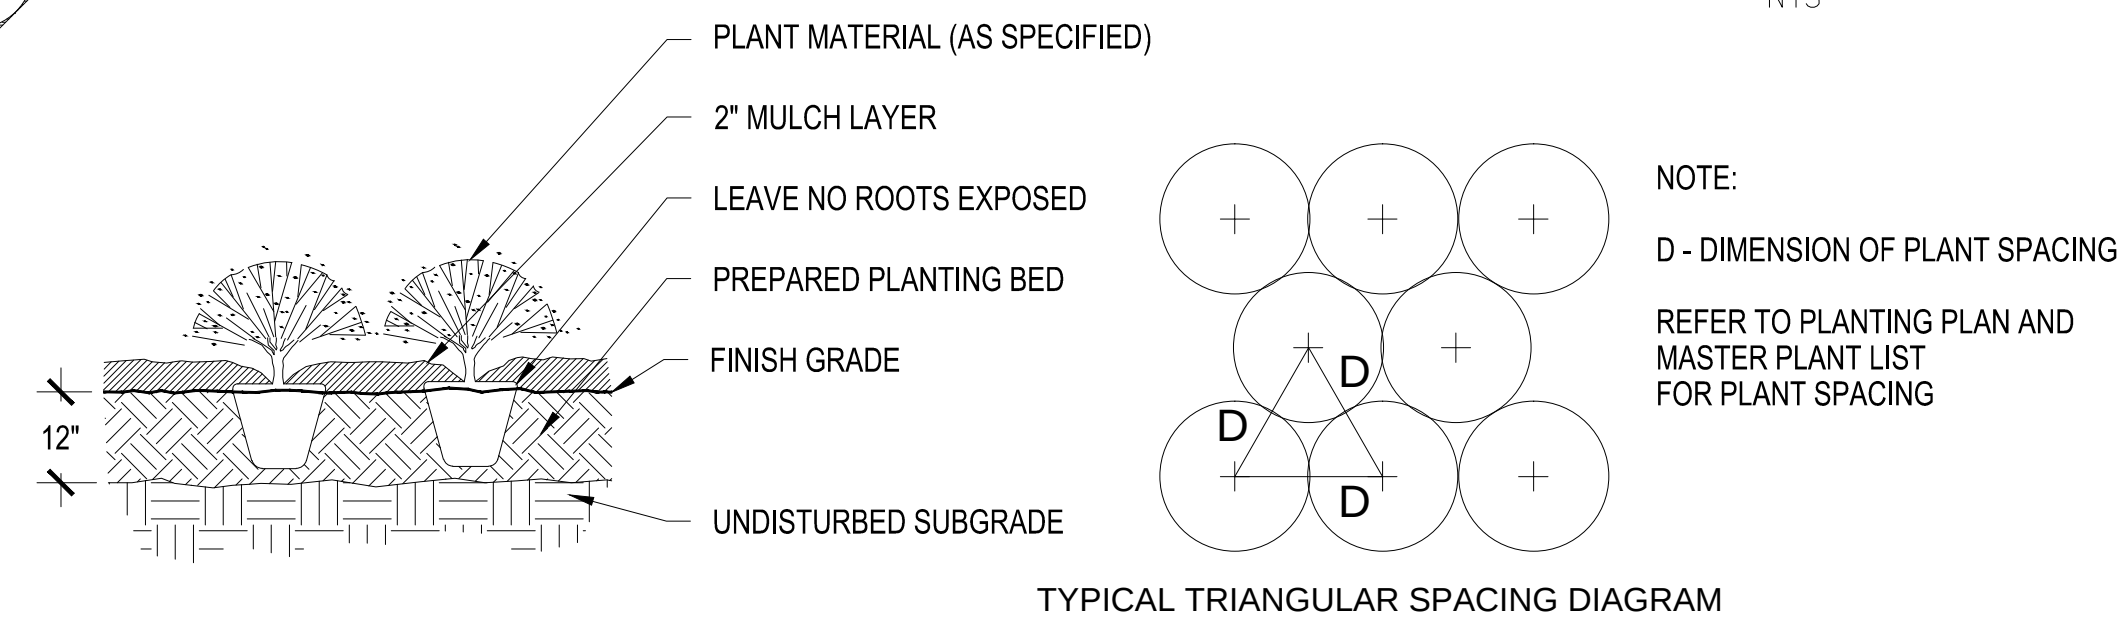

3 GROUNDCOVER PLANTING (TYP.)

PLANT LIST

QTY	SCIENTIFIC NAME	COMMON NAME	COMMENTS
TREES			
1	Acer rubrum 'October Glory'	OCTOBER GLORY MAPLE	B&B OR CONT., 3" CAL., 12' MIN HT.
5	Fraxinus texensis	TEXAS ASH	B&B OR CONT., 3" CAL., 12' MIN HT.
7	Ulmus crassifolia	CEDAR ELM	B&B OR CONT., 3" CAL., 12' MIN HT.
6	Quercus shumardii	SHUMARD RED OAK	B&B OR CONT., 3" CAL., 12' MIN HT.
4	Taxodium distichum	BALD CYPRESS	B&B OR CONT., 3" CAL., 12' MIN HT.
10	Ulmus parvifolia 'Drake'	DRAKE ELM	B&B OR CONT., 3" CAL., 12' MIN HT.
SHRUBS AND GRASSES			
12	Ilex cornuta 'Burfordii Nana'	DWARF BURFORD HOLLY	5 GAL., 36" O.C.
194	Liriope muscari 'BIG BLUE'	BIG BLUE LIRIOPE	1 GAL., 18" O.C.
15	Rosa 'RADTKO'	DOUBLE KNOCKOUT ROSE	5 GAL., 36" O.C.
44	Salvia greggii 'Alba'	WHITE AUTUMN SAGE	1 GAL., 30" O.C.
57	Spirea x bumalda 'ANTHONY WATERER'	ANTHONY WATERER SPIREA	5 GAL., 36" O.C.

NO.	DATE	DESCRIPTION

PROJECT NO. S15-001
DATE 3/24/2015
DRAWN SJP
CHECKED SJP

**LANDSCAPE
DETAILS &
PLANT LIST**

LP.03