


EXISTING TREE/PLANT SCHEDULE			
Tree No.	Common Name	Caliper	Status
1.	Black Oak	1 8"	Save
2.	Red Tip Photinias	Bunch	Remove
3.	Crape Myrtle	Clusters	Remove
4.	Indian Hawthorne	Shrubs	Remove
5.	Indian Hawthorne	Shrubs	Remove
6.	Burford Hollies	Bunch	Remove
7.	Live Oak	10"	Remove

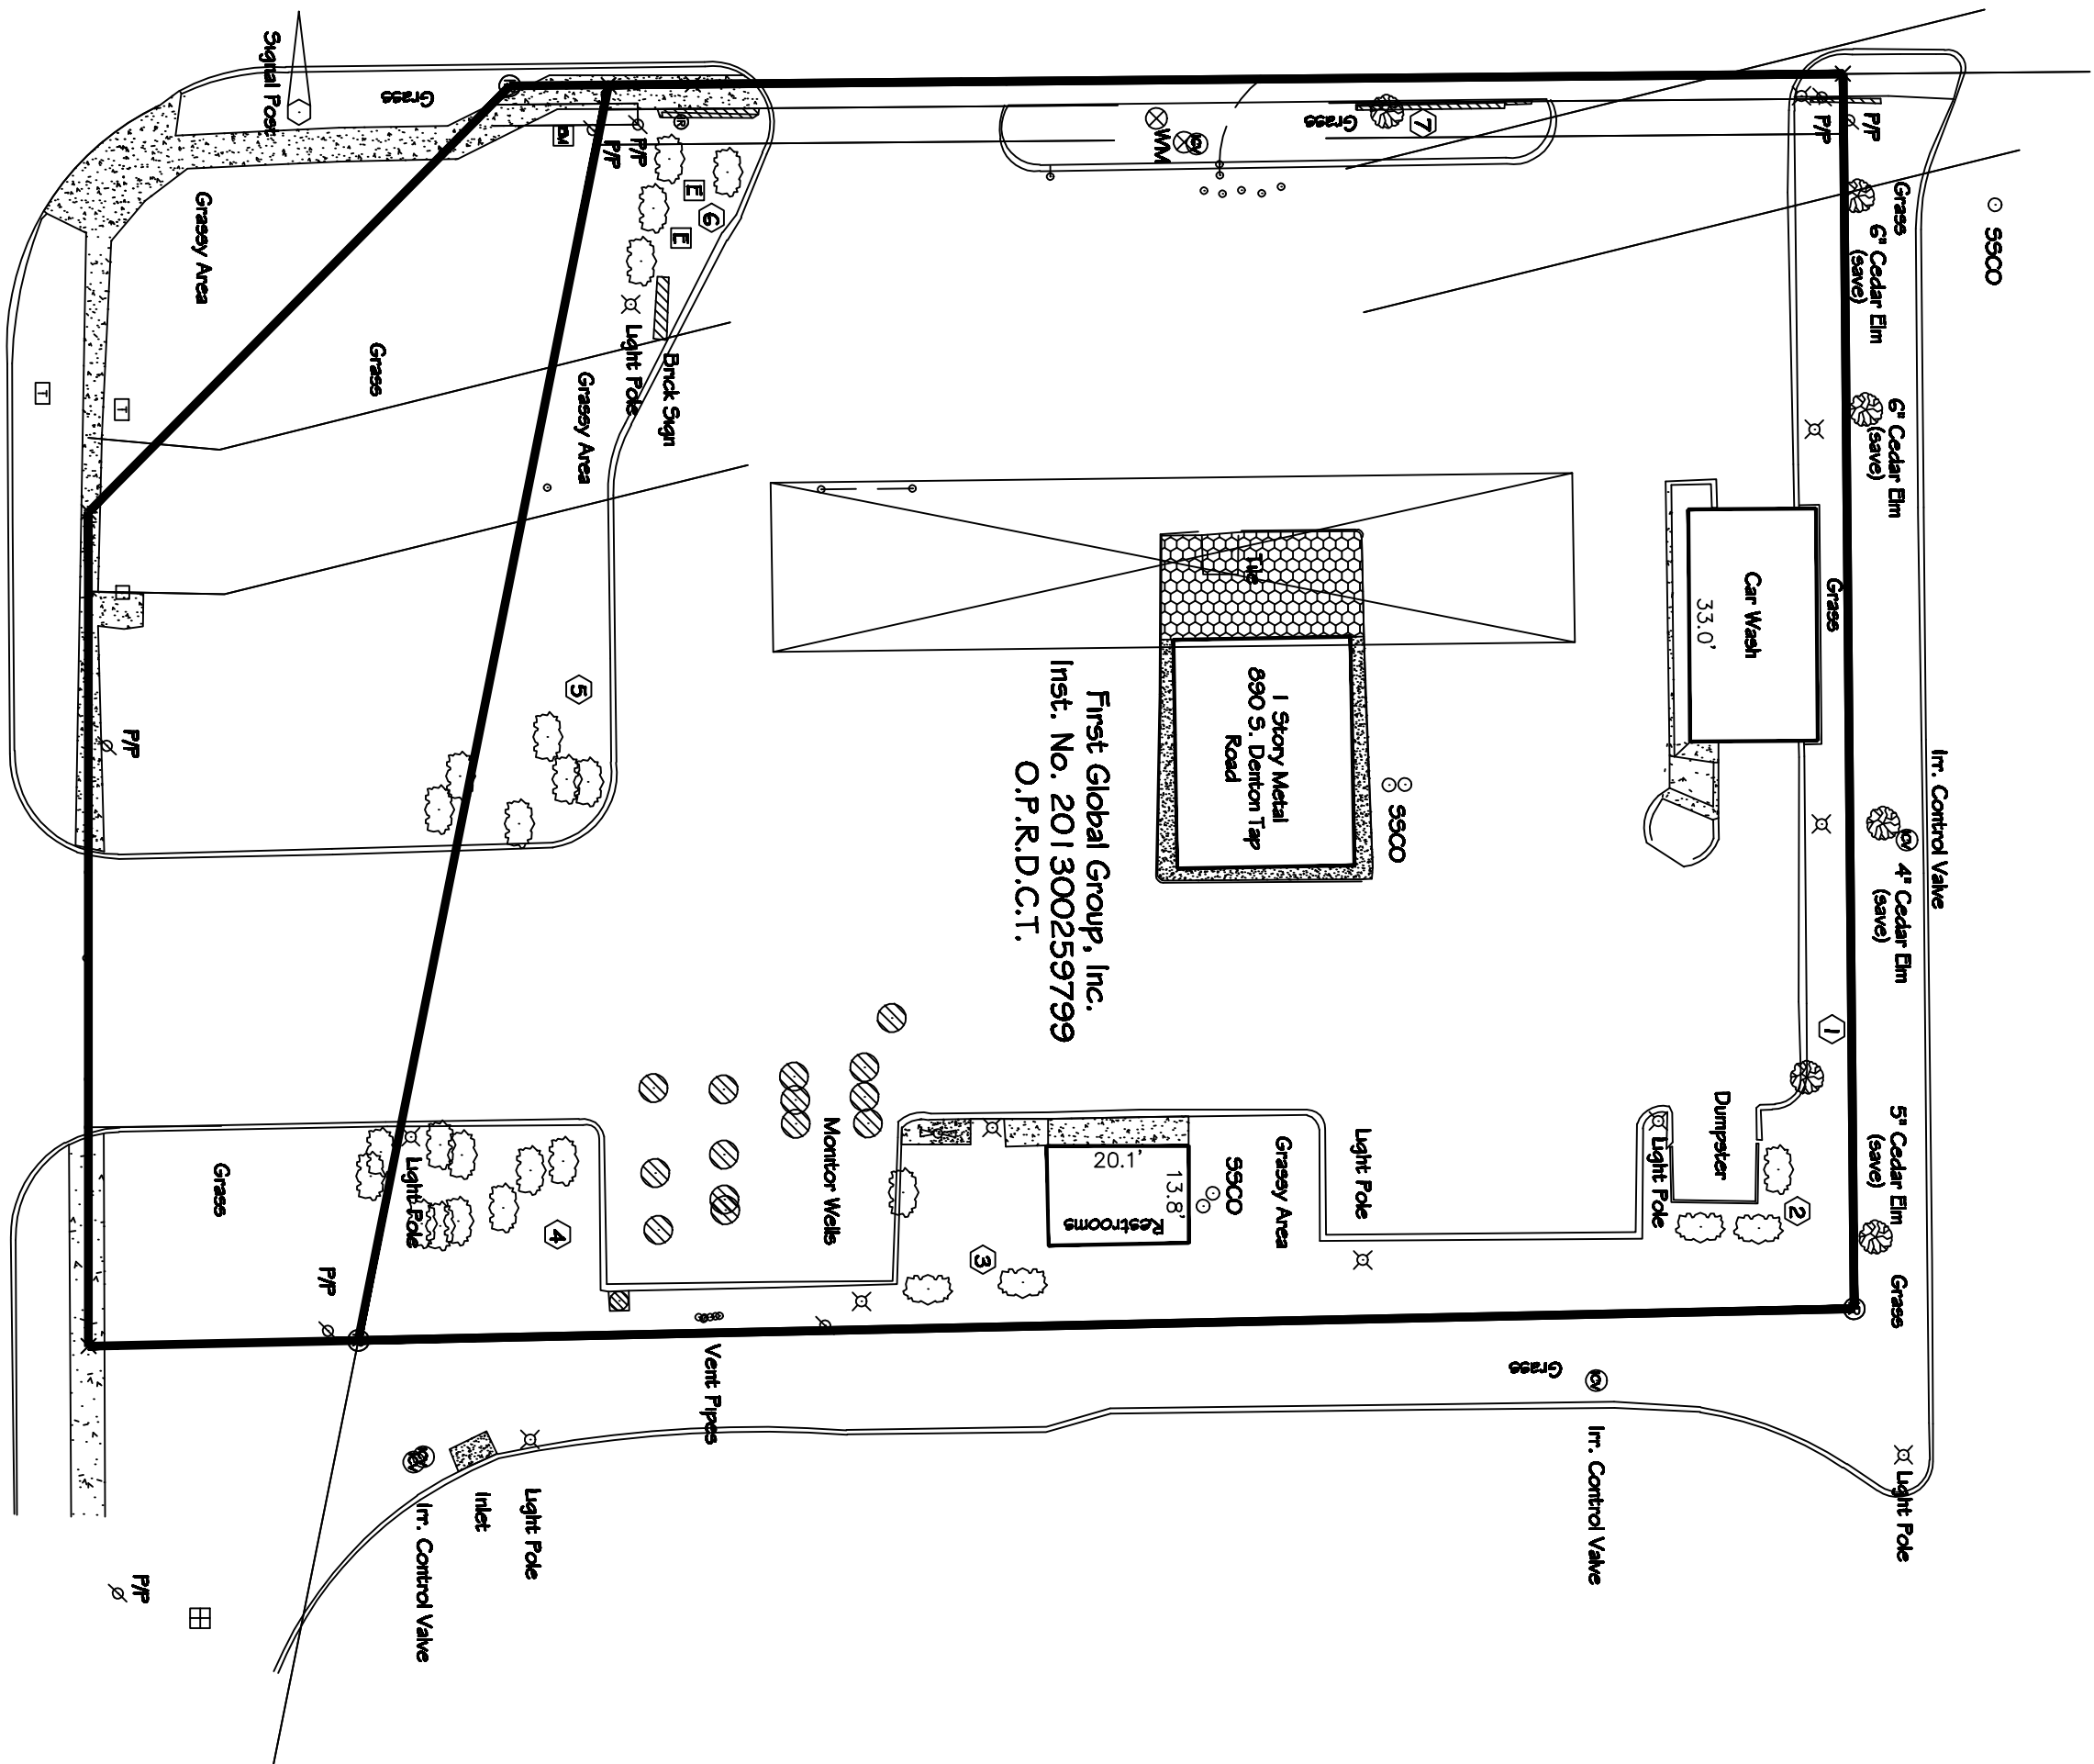

SOUTH DENTON TAP ROAD
Variable Width ROW


BELT LINE ROAD
Variable Width ROW

Median

EXISTING TREE SURVEY SITE PLAN



DATE: 12-11-2014
FIELD DATE:
JOB NO.: 201459
DWG.: PROBECK.DWG
PROJECT CHIEF: L.A.P.
SCALE: 1"=1/2"
CF #. N/A
TITLE CO.: N/A
ENDOR: N/A
PURCHASER: N/A
REVISIONS:
SHEET 1 OF 1

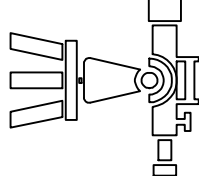

**FIRST GLOBAL ADDITION, LOT 1R, BLOCK A
0.970 ACRES OUT OF THE
McKINNEY & WILLIAMS SURVEY, ABST. NO. 1054
DALLAS COUNTY, TEXAS**

**PROBECK LAND SURVEYORS
P.O. BOX 551833 ~ DALLAS, TEXAS 75355-1833
OFFICE (214) 549-5349 ~ FAX (214) 348-1149**

**BOUNDARY ~ COMMERCIAL
HOME BUILDING ~ PLATTING
TITLES ~ CONSTRUCTION**