



# PROPOSED FREEPORT PARKWAY EXTENSION, CITY OF COPPELL PROJECT ST05-02B



Created on: 4 April 2012 by Scott Latta  
S:\CAD\In\_Design\ST05-02A FREEPORT PARKWAY\PROJECT EXHIBITS.dwg 1ST05-02B

Sheet 1/2  
Created in Civil 3D



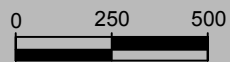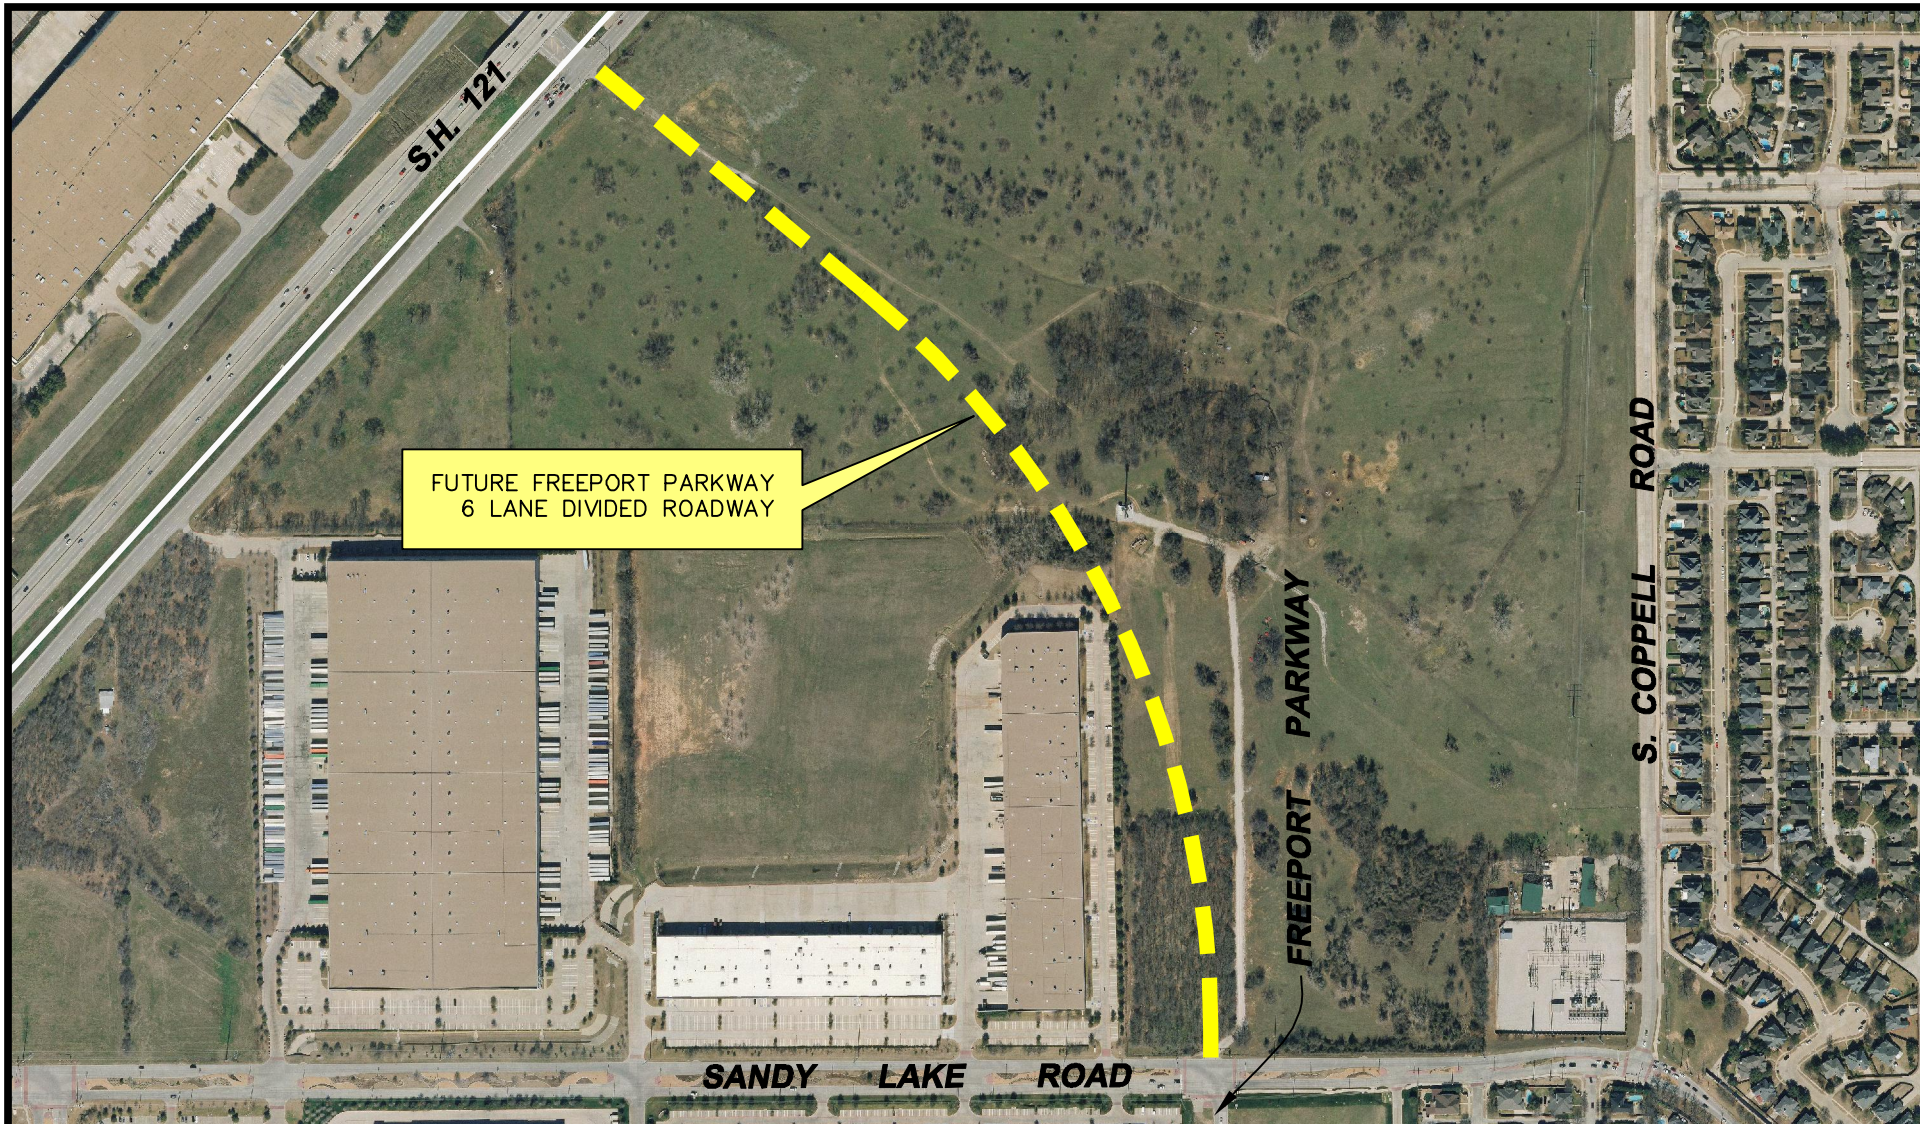

1 INCH = 500 FT.

  
**PROPOSED PROJECT LIMITS**

## PROPOSED FREEPORT PARKWAY EXTENSION, CITY OF COPPELL PROJECT ST05-02B



Created on: 27 May 2014 by Scott Latta  
S:\CAD\In\_Design\ST05-02A FREEPORT PARKWAY.dwg\PROJECT EXHIBITS.dwg \ST05-02B

Sheet 2/2  
Created in Civil 3D