



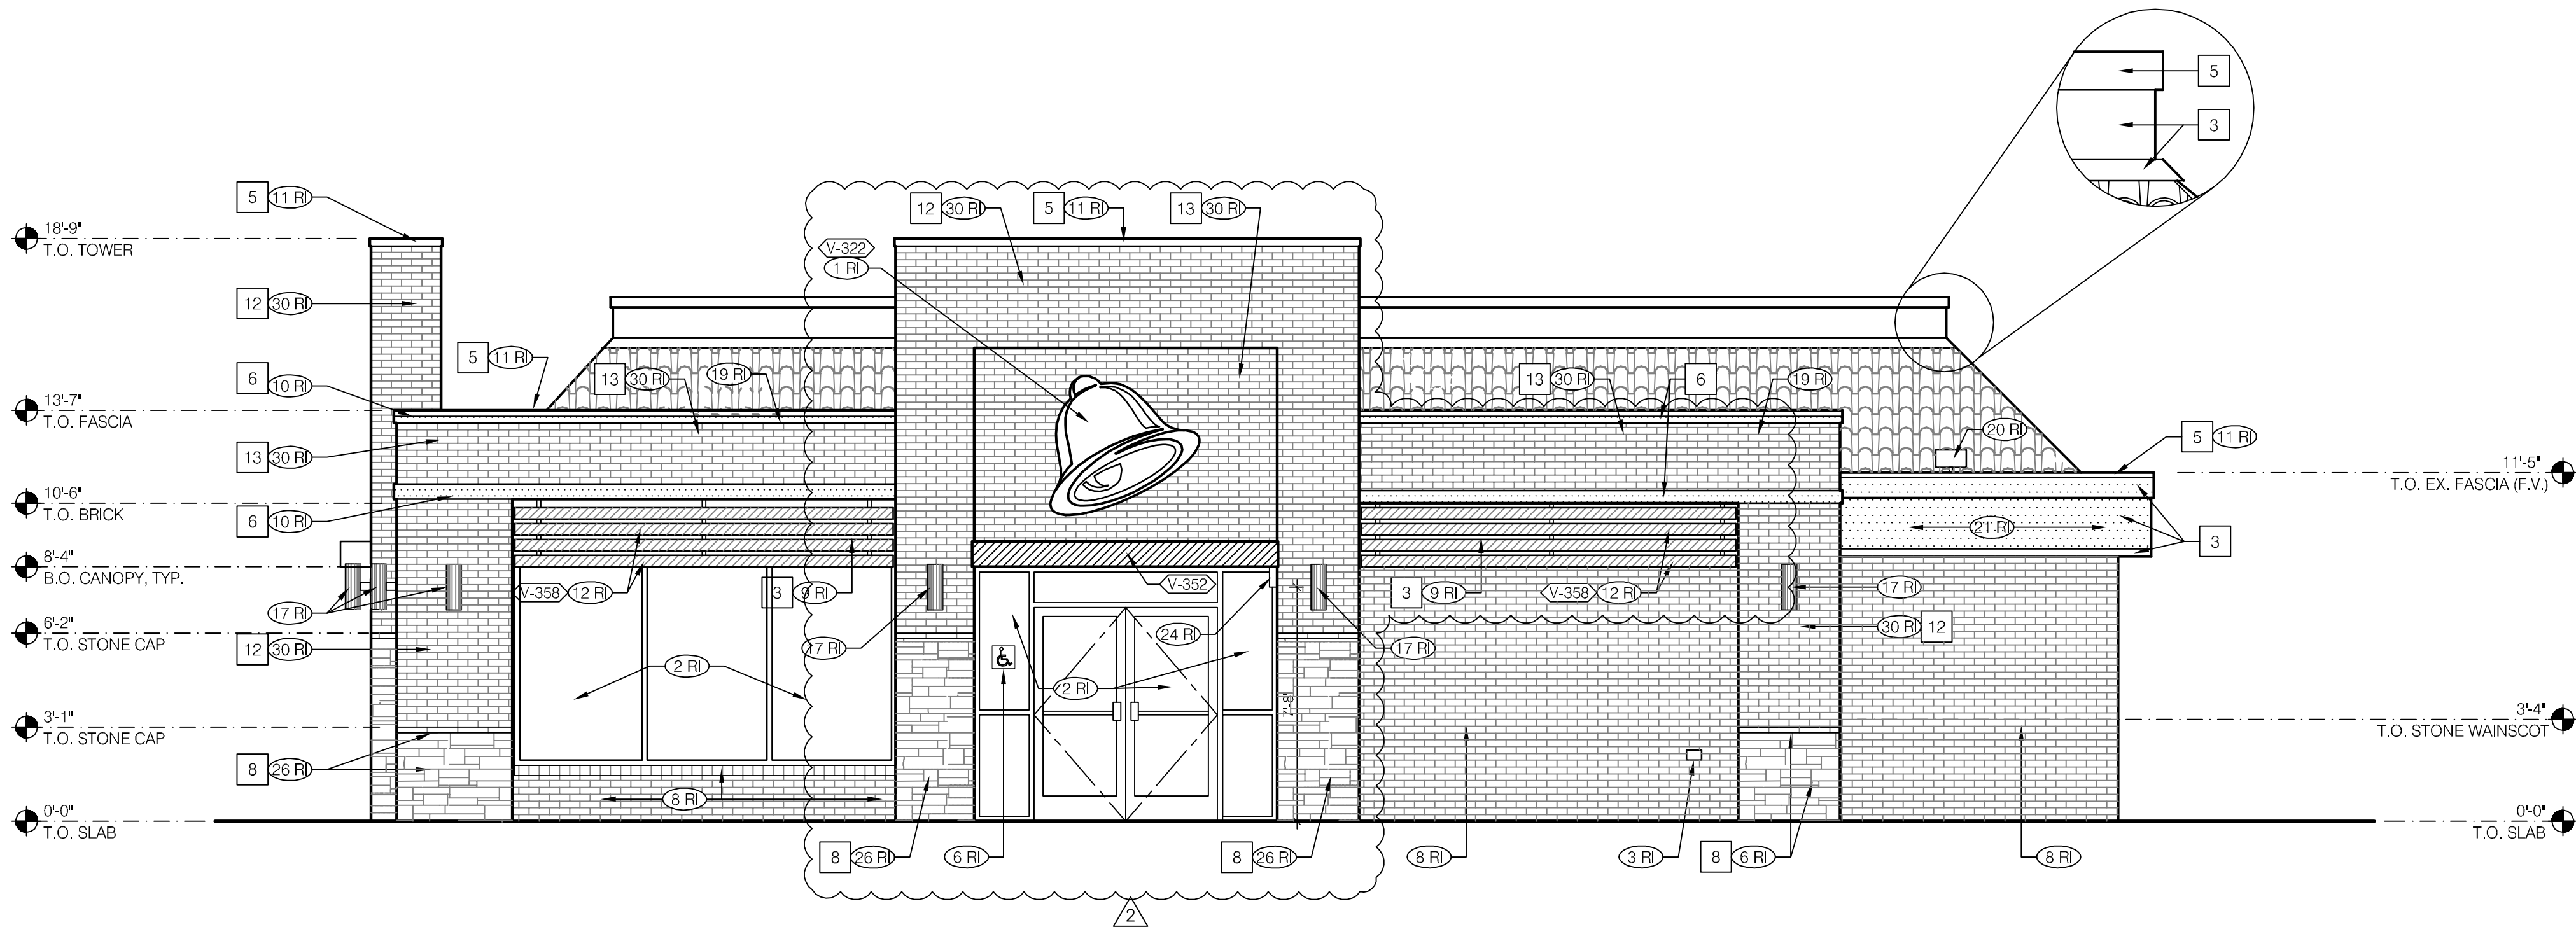


BUILDING FINISH PERCENTAGE:
MASONRY: 84% (790.2 SQ. FT.)
EIFS: 10% (100 SQ. FT.)
SLAT WALL: 6% (53 SQ. FT.)

REFACE POLE SIGN WITH NEW LOGO AND
RETROFIT WITH LED LIGHTING.
RETROFITTING WITH LED IS REQUIRED FOR
COMPANY STORES AND OPTIONAL FOR
FRANCHISEES.


NORTH ELEVATION 1/4"=1'-0" A

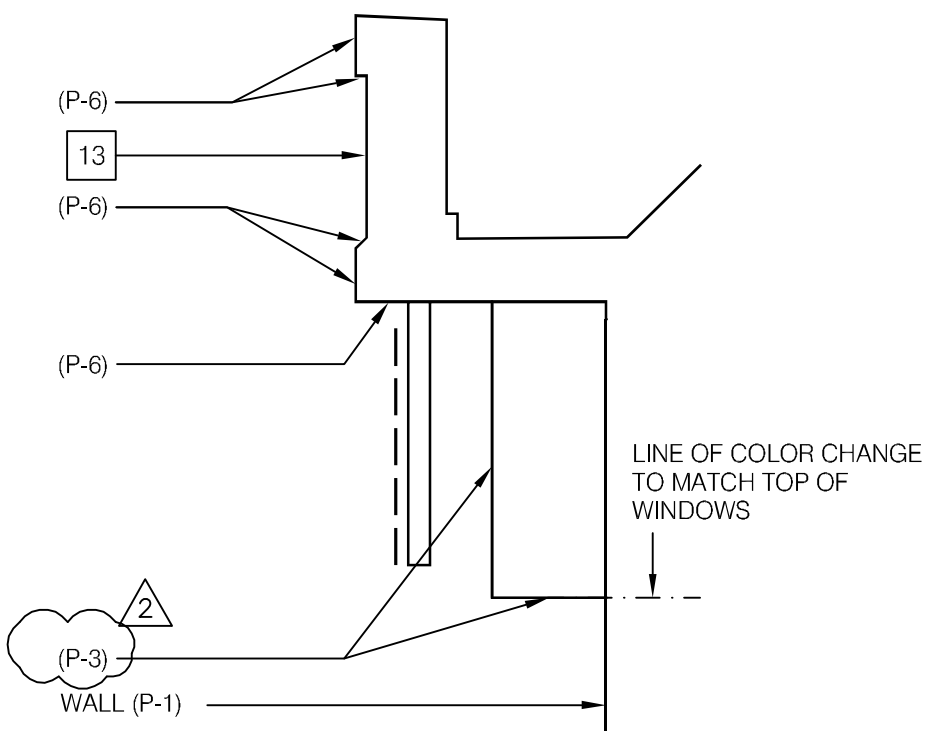

ACCENT BAND COLOR TRANSITION N.T.S. I

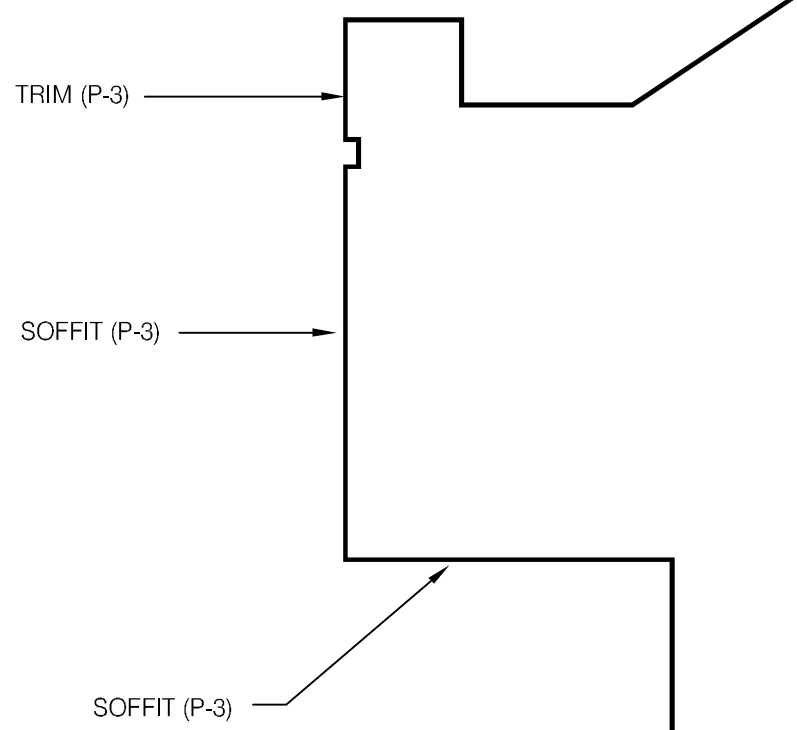

ACCENT BAND COLOR TRANSITION N.T.S. G

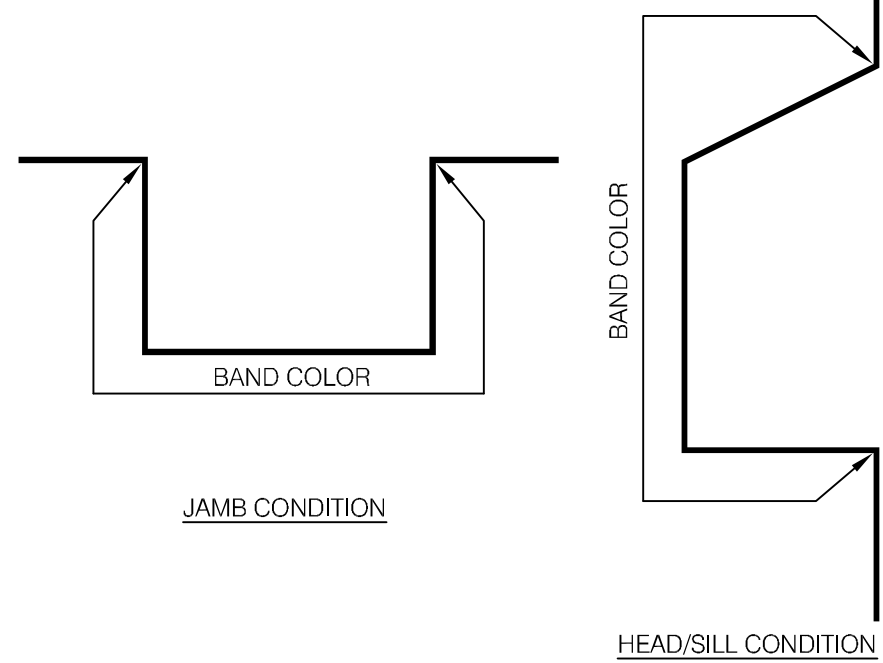

NOTE:
THE INTENT IS THAT COLOR CHANGES OCCUR AT INSIDE CORNERS.

ACCENT BAND COLOR TRANSITION N.T.S. E

- MISCELLANEOUS
A. SEE SCOPE OF WORK FOR RESPONSIBILITIES.
B. PROVIDE BLOCKING FOR SIGNAGE, TRELLIS AND CANOPY.
C. DURO-LAST TERMINATION BAR SHALL BE DARK BRONZE.
- SEALERS (REFER TO SPECS):
A. SEALANT AT ALL WALL AND ROOF PENETRATIONS.
B. SEALANT AT ALL WINDOW AND DOOR FRAMES AT HEAD, SILL AND JAMB.
- DENOTES ITEMS SUPPLIED AND INSTALLED BY SIGN VENDOR
□ DENOTES EXTERIOR FINISH.
- ◊ DENOTES SIGN/AWNING/CANOPY ITEMS - VENDOR SUPPLIED AND INSTALLED. SEE THE SCOPE OF WORK SHEETS.
2. OWNER REPRESENTATIVE WILL IDENTIFY WHICH PAINT SPECIFICATION WILL BE PRIMARY

GENERAL NOTES F

V-XXX	QTY	ITEM DESCRIPTION	ELEC
V-322	2	TACO BELL 'BELL' SIGN 4'-10 1/2"W x 4'-6 1/4"H WITH WHITE BACK AND 5-1/2" STAND-OFFS	X

SIGN SCHEDULE N.T.S. D

V-308	1	TB DT CANOPY 14'-6" W/TB LETTERS	X
V-351	1	TACO BELL NEW IMAGE ENTRY EYEBROW 9'-0" W. x10" H. x10" D.	
V-352	1	TACO BELL NEW IMAGE ENTRY EYEBROW 10'-0" W. x10" H. x10" D.	
V-358	4	SLAT WALL SYSTEM (SEE PLAN AND ELEVATIONS)	X

* FLYING ARCH SHALL HAVE PIVOTING MOUNTING FLANGES
NOTE: ADDITIONAL INFORMATION IS AVAILABLE ON THE PLANS.YUM.COM WEBSITE. SEE 'SIGNAGE AND AWNING INFO.'

APPURTENANCES SCHEDULE N.T.S. D1

SCOPE NOTES (RI)

- NEW BUILDING SIGN - UNDER SEPARATE PERMIT. SEE SCOPE OF WORK.
- EXISTING STOREFRONT TO REMAIN.
- EXISTING HOSE BIBB. G.C. TO PROTECT FROM DAMAGE.
- FOR SOFFIT PAINTING DIRECTIONS. SEE 1/A4.0.
- GAS METER. DO NOT PAINT METER. G.C. TO PROTECT FROM DAMAGE.
- PROVIDE INTERNATIONAL SYMBOL OF ACCESSIBILITY AT 60" A.F.F.
- PROVIDE NEW 12" TALL, BRONZE ADDRESS NUMBERS. 2
- EXISTING FACE BRICK TO REMAIN. G.C. TO PROTECT FROM DAMAGE.
- PROVIDE 5" CLEARANCE BETWEEN SLATS AND FACE OF SOFFIT. PAINT SOFFIT BEHIND SLATS. 4
- NEW E.I.F.S. (TYP.).
- METAL COPING.
- FABRICATED ALUMINUM SLATS BY VENDOR WITH LED LIGHTING. 11
- NEW CANOPY. VERIFY SUPPORT AND BACKING REQUIREMENTS. SEE SCOPE OF WORK AND A/A5.1.
- NOT USED. 2
- EXISTING PARKING LOT LIGHT FIXTURE TO REMAIN. PAINT 'BRONZE'.
- EXISTING CO2 FILL BOX. G.C. TO PROTECT FROM DAMAGE.

- A. BASE THICKNESS - 1" THICK STUCCO/E.I.F.S. W/ HIGH IMPACT MESH TO HEIGHT OF 6'-0" A.F.F.
B. HORIZONTAL TRIM BAND - 1 1/2" THICK STUCCO/E.I.F.S. WITH 5-3/8" VERTICAL DIMENSION.
C. EXPRESSION PANEL BANDS - 2" THICK STUCCO/E.I.F.S. x 6" WIDE.

ALL NEW STUCCO/E.I.F.S. TO HAVE A LIGHT SAND FINISH UNLESS IT MUST BLEND WITH AN EXISTING CONTRASTING FINISH.

E.I.F.S. THICKNESS N.T.S. B

E.I.F.S. SHALL MEET THE PERFORMANCE CHARACTERISTICS REQUIRED IN ASTM E 2568

E.I.F.S. WITH DRAINAGE SHALL HAVE 90 PERCENT DRAINAGE EFFICIENCY WHEN TESTED IN ACCORDANCE WITH THE REQUIREMENTS OF ASTM E 2273

E.I.F.S. SHALL COMPLY WITH SECTION 1403 OF THE IBC

WATER RESISTIVE BARRIER SHALL COMPLY WITH SECTION 1404.2 OF THE IBC AND ASTM E 2570

INSTALLATION SHALL COMPLY WITH E.I.F.S. MANUFACTURERS INSTRUCTIONS AND THE PROVISIONS OF SECTIONS 1704.1 AND 1704.14 OF THE IBC.

USE DETAIL 9/A6.1 WHEN MOUNTING SIGNAGE, AWNINGS ETC. THROUGH E.I.F.S. FINISH AT WALLS.

E.I.F.S. NOTES N.T.S. B1

SCOPE NOTES (CT)(CONT.)

- WALL LIGHTING, CENTER ON TOWER LEG. SEE MOUNTING HEIGHT ON SHEET A7.1.
- EXISTING SWITCHGEAR CABINET. PAINT.
- NEW 'BEAM'. SEE E & G/A5.1.
- INSTALL NEW ROOF MANSARD LIGHT FIXTURES. SEE A3.0 FOR ADDITIONAL INFORMATION.
- REPLACE EXISTING E.I.F.S./STUCCO.
- 1" "V" GROOVE AT TOWER.
- RELOCATED SECURITY CAMERA.
- NEW SECURITY LIGHT FIXTURE. SEE A7.1.
- EXISTING SERVICE DOOR. G.C. TO INSTALL STAINLESS STEEL CORNER GUARDS ON EXTERIOR OF DOOR FRAME.
- CULTURED STONE WAINSCOT AND CAP STONE.
- NEW STOREFRONT AND GLAZING.
- CONTINUE E.I.F.S. BEHIND ALUMINUM PANEL.
- 1X8 TRIM ANGLE.
- INSTALL NEW THINBRICK IN THESE AREAS.
- TOOTH-IN BRICK TO 'SQUARE' OFF DRIVE-THRU TOWER. USE EXISTING SALVAGED BRICK REMOVED FROM TOWER REMOVAL. 2

KEY NOTES C

SYMBOL	AREA	MANUFACTURER	COLOR	ALTERNATE MFR.	COLOR
1	NOT USED				2
2	NOT USED				2
3	ACCENT WALL COLOR	STO LOTUSAN	ROOKWOOD CLAY		NA08-0010
4	NOT USED				2
5	CONTINUOUS PARAPET CAP	STO LOTUSAN	IRON ORE		
6	ACCENT WALL COLOR	STO LOTUSAN	UMBER		
8	STONE	BORAL VERSETTA STONE VENEER	LEDGESTONE COLOR TERRA ROSA ROSSA		
	SILL TABLE / CAP STONE		VERSETTA SILL STONE COLOR TERRA ROSSA		
9	STONE MORTAR	DAVIS COLORS	TRUE-TONE - MC58 LIGHTEST OR EQUAL	MORTAR MIX TO USE WHITE SAND AND WHITE CEMENT.	
11	HANDRAILS & TRANSFORMER HOUSINGS (WHERE OCCUR) AND SLAT WALL SYSTEM	SHERWIN WILLIAMS	STATUS BRONZE SW7034		
12	BRICK	ACME THINBRICK	DESERT TAN	MORTAR TO MATCH BRICK COLOR	
13	BRICK	ACME THINBRICK	CASTLE RIDGE	MORTAR TO MATCH BRICK COLOR	

EXTERIOR FINISH SCHEDULE H

TEXAS ENGINEERING FIRM
#12793
TDLR #EABB5809591

2/18/15 OWNER COMMENTS
3/9/15 DRC COMMENTS

CONTRACT DATE: 10.14.14
BUILDING TYPE: M70H-NHLM
PLAN VERSION: NOV14
SITE NUMBER: 140934
STORE NUMBER: 18548

TACO BELL

115 NORTH DENTON TAP RD
COPPELL, TX 75019




M70H
NEW IMAGE - LIVE MAS


EXTERIOR
ELEVATIONS

A4.0


PLOT DATE: 02.12.14

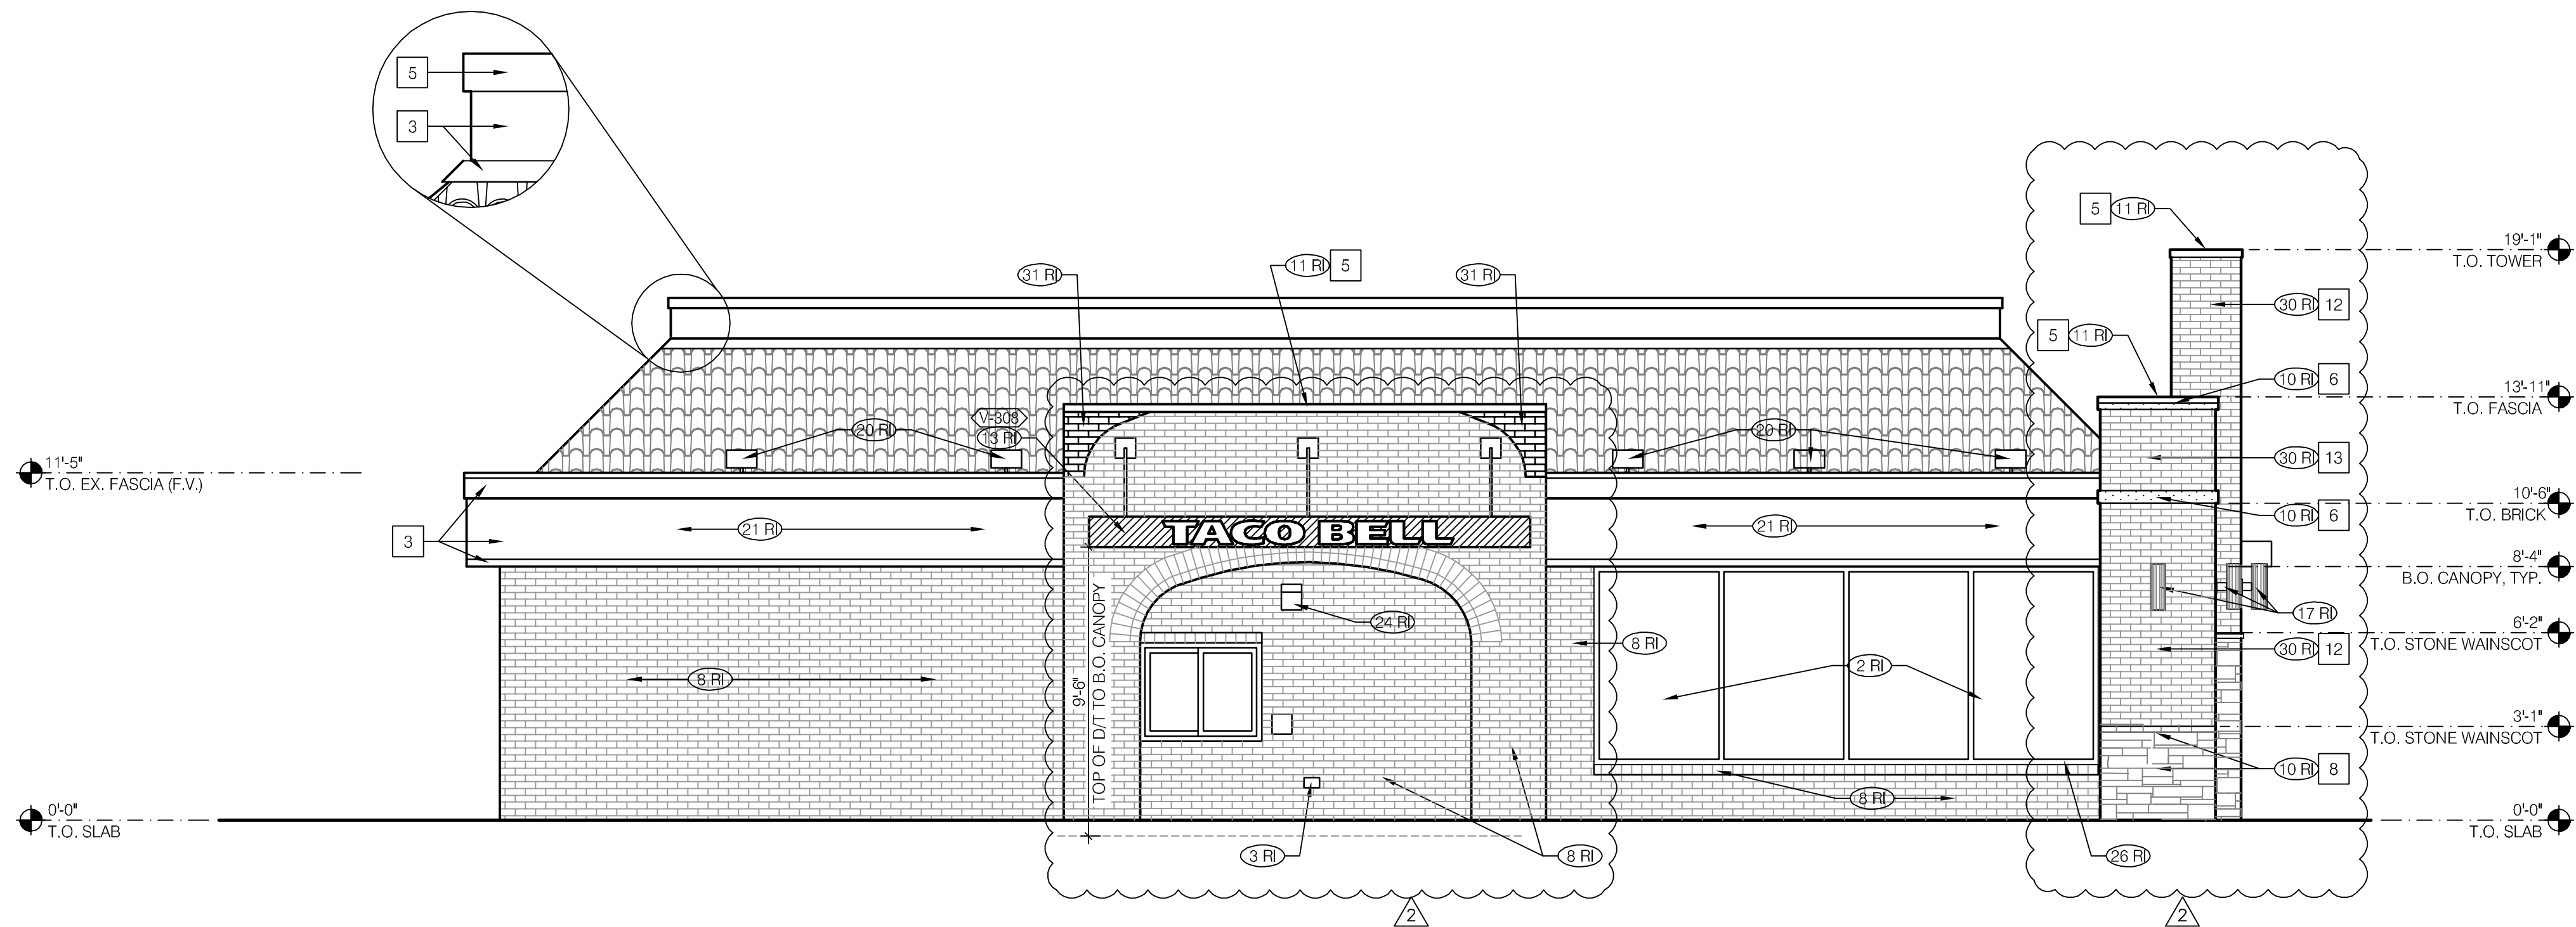

SOUTH ELEVATION 1/4" = 1'-0" **A**

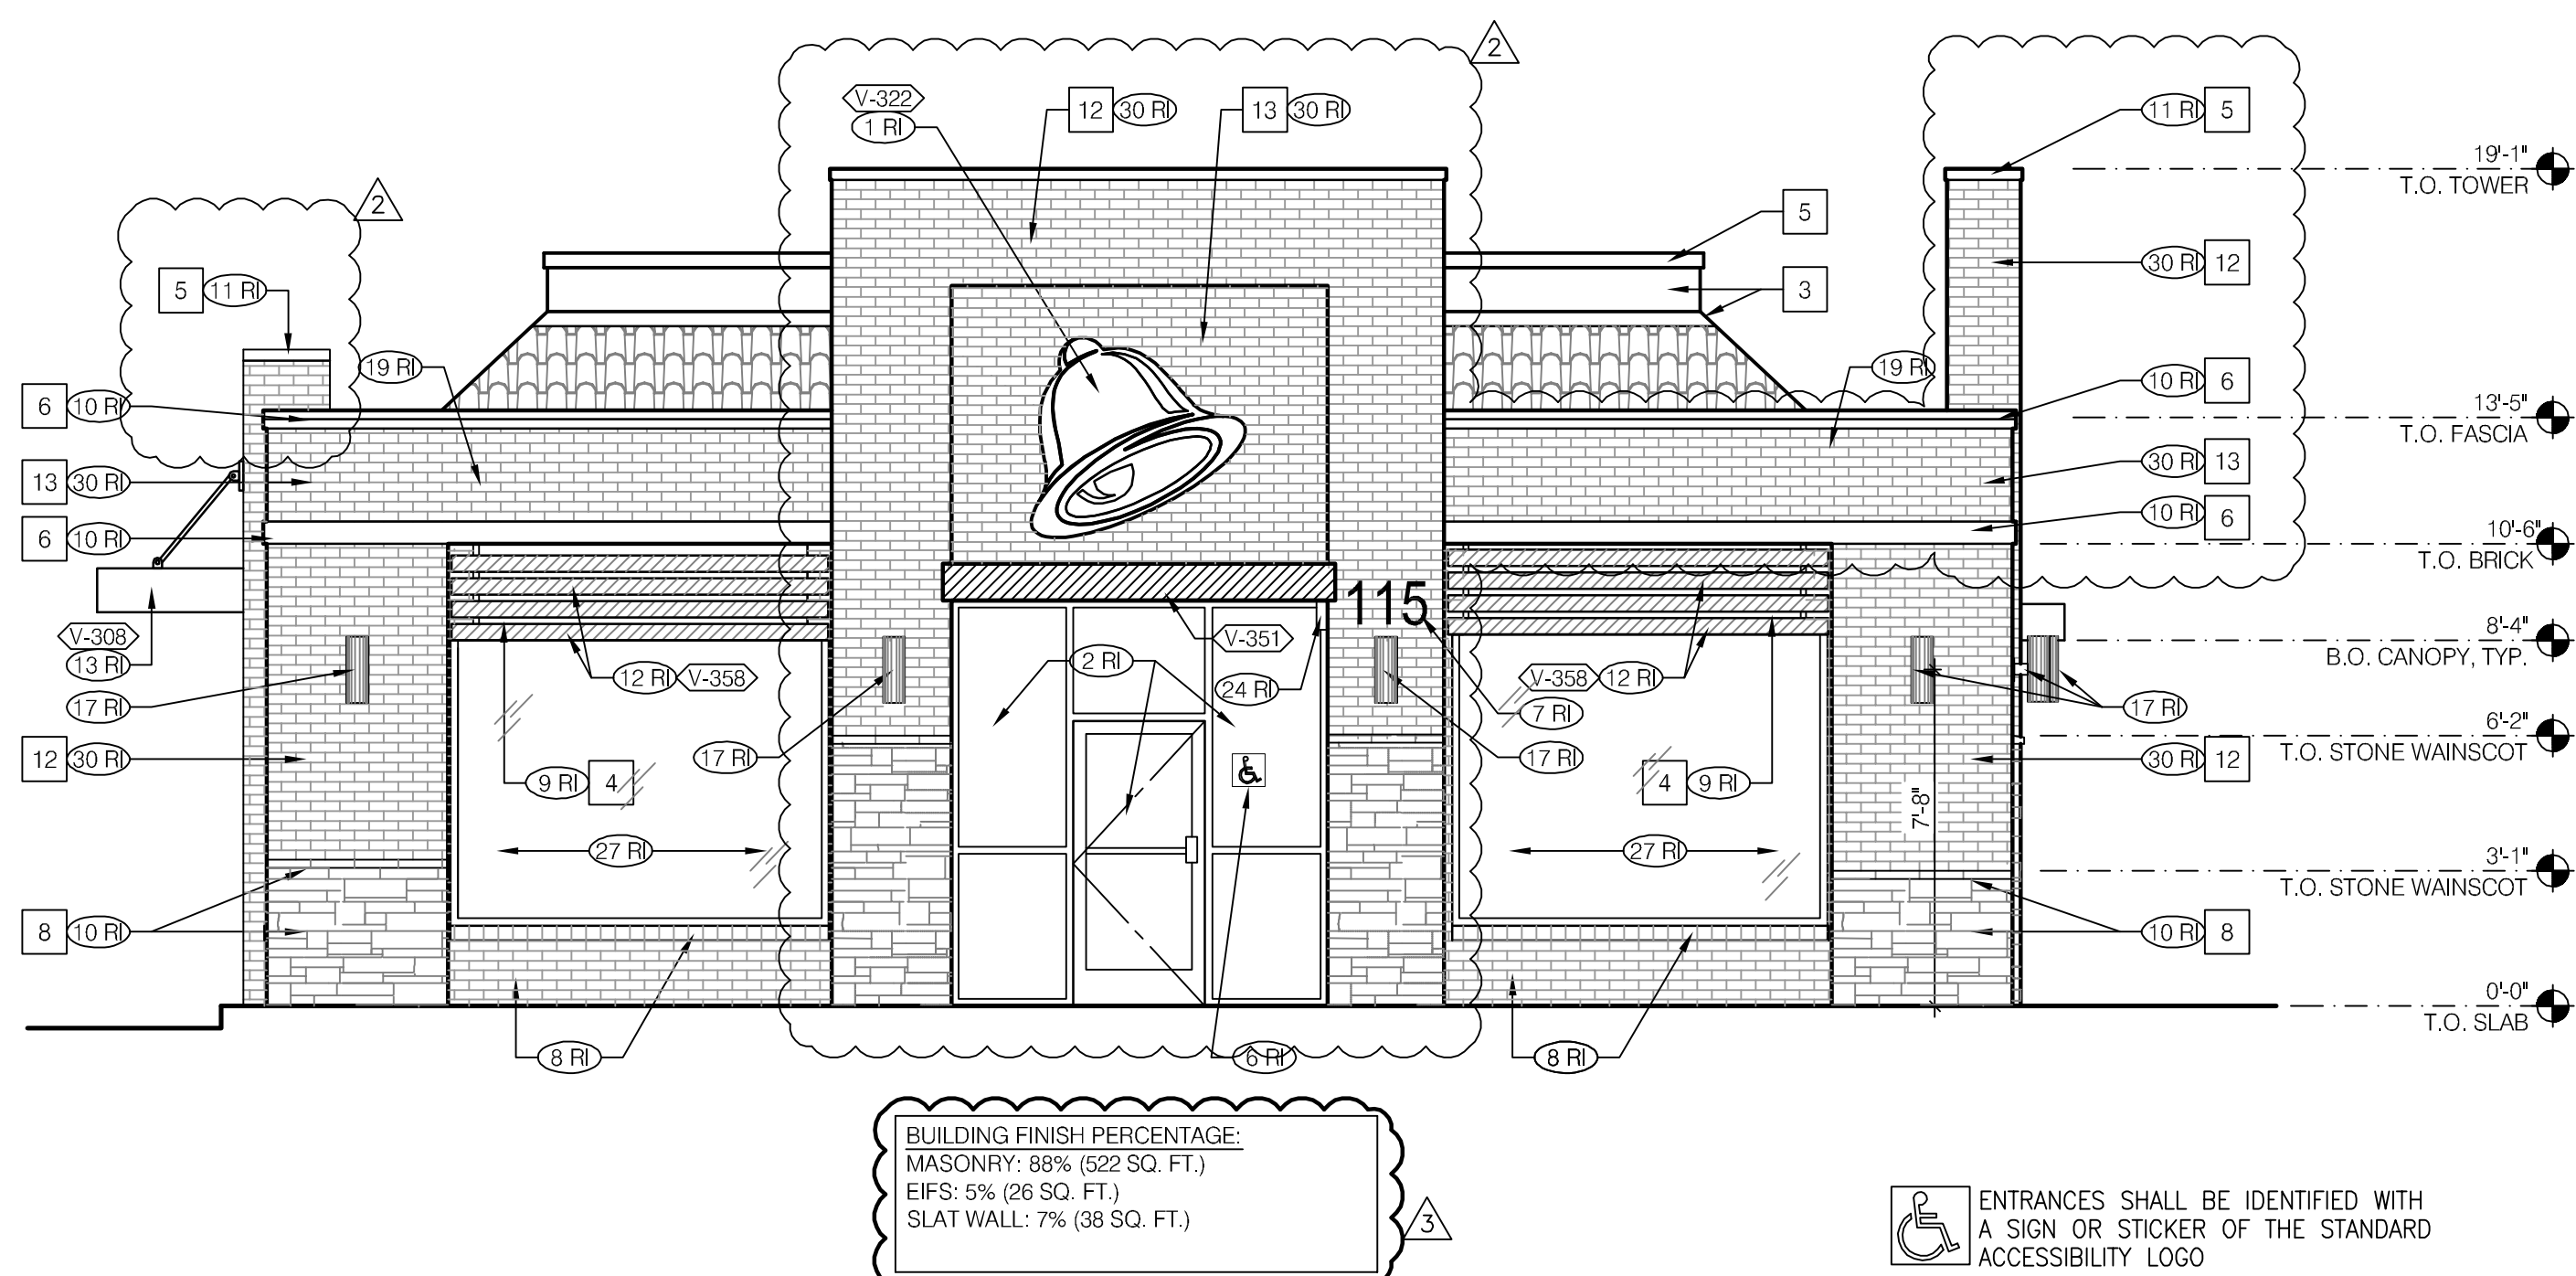

EAST ELEVATION 1/4" = 1'-0" **C**

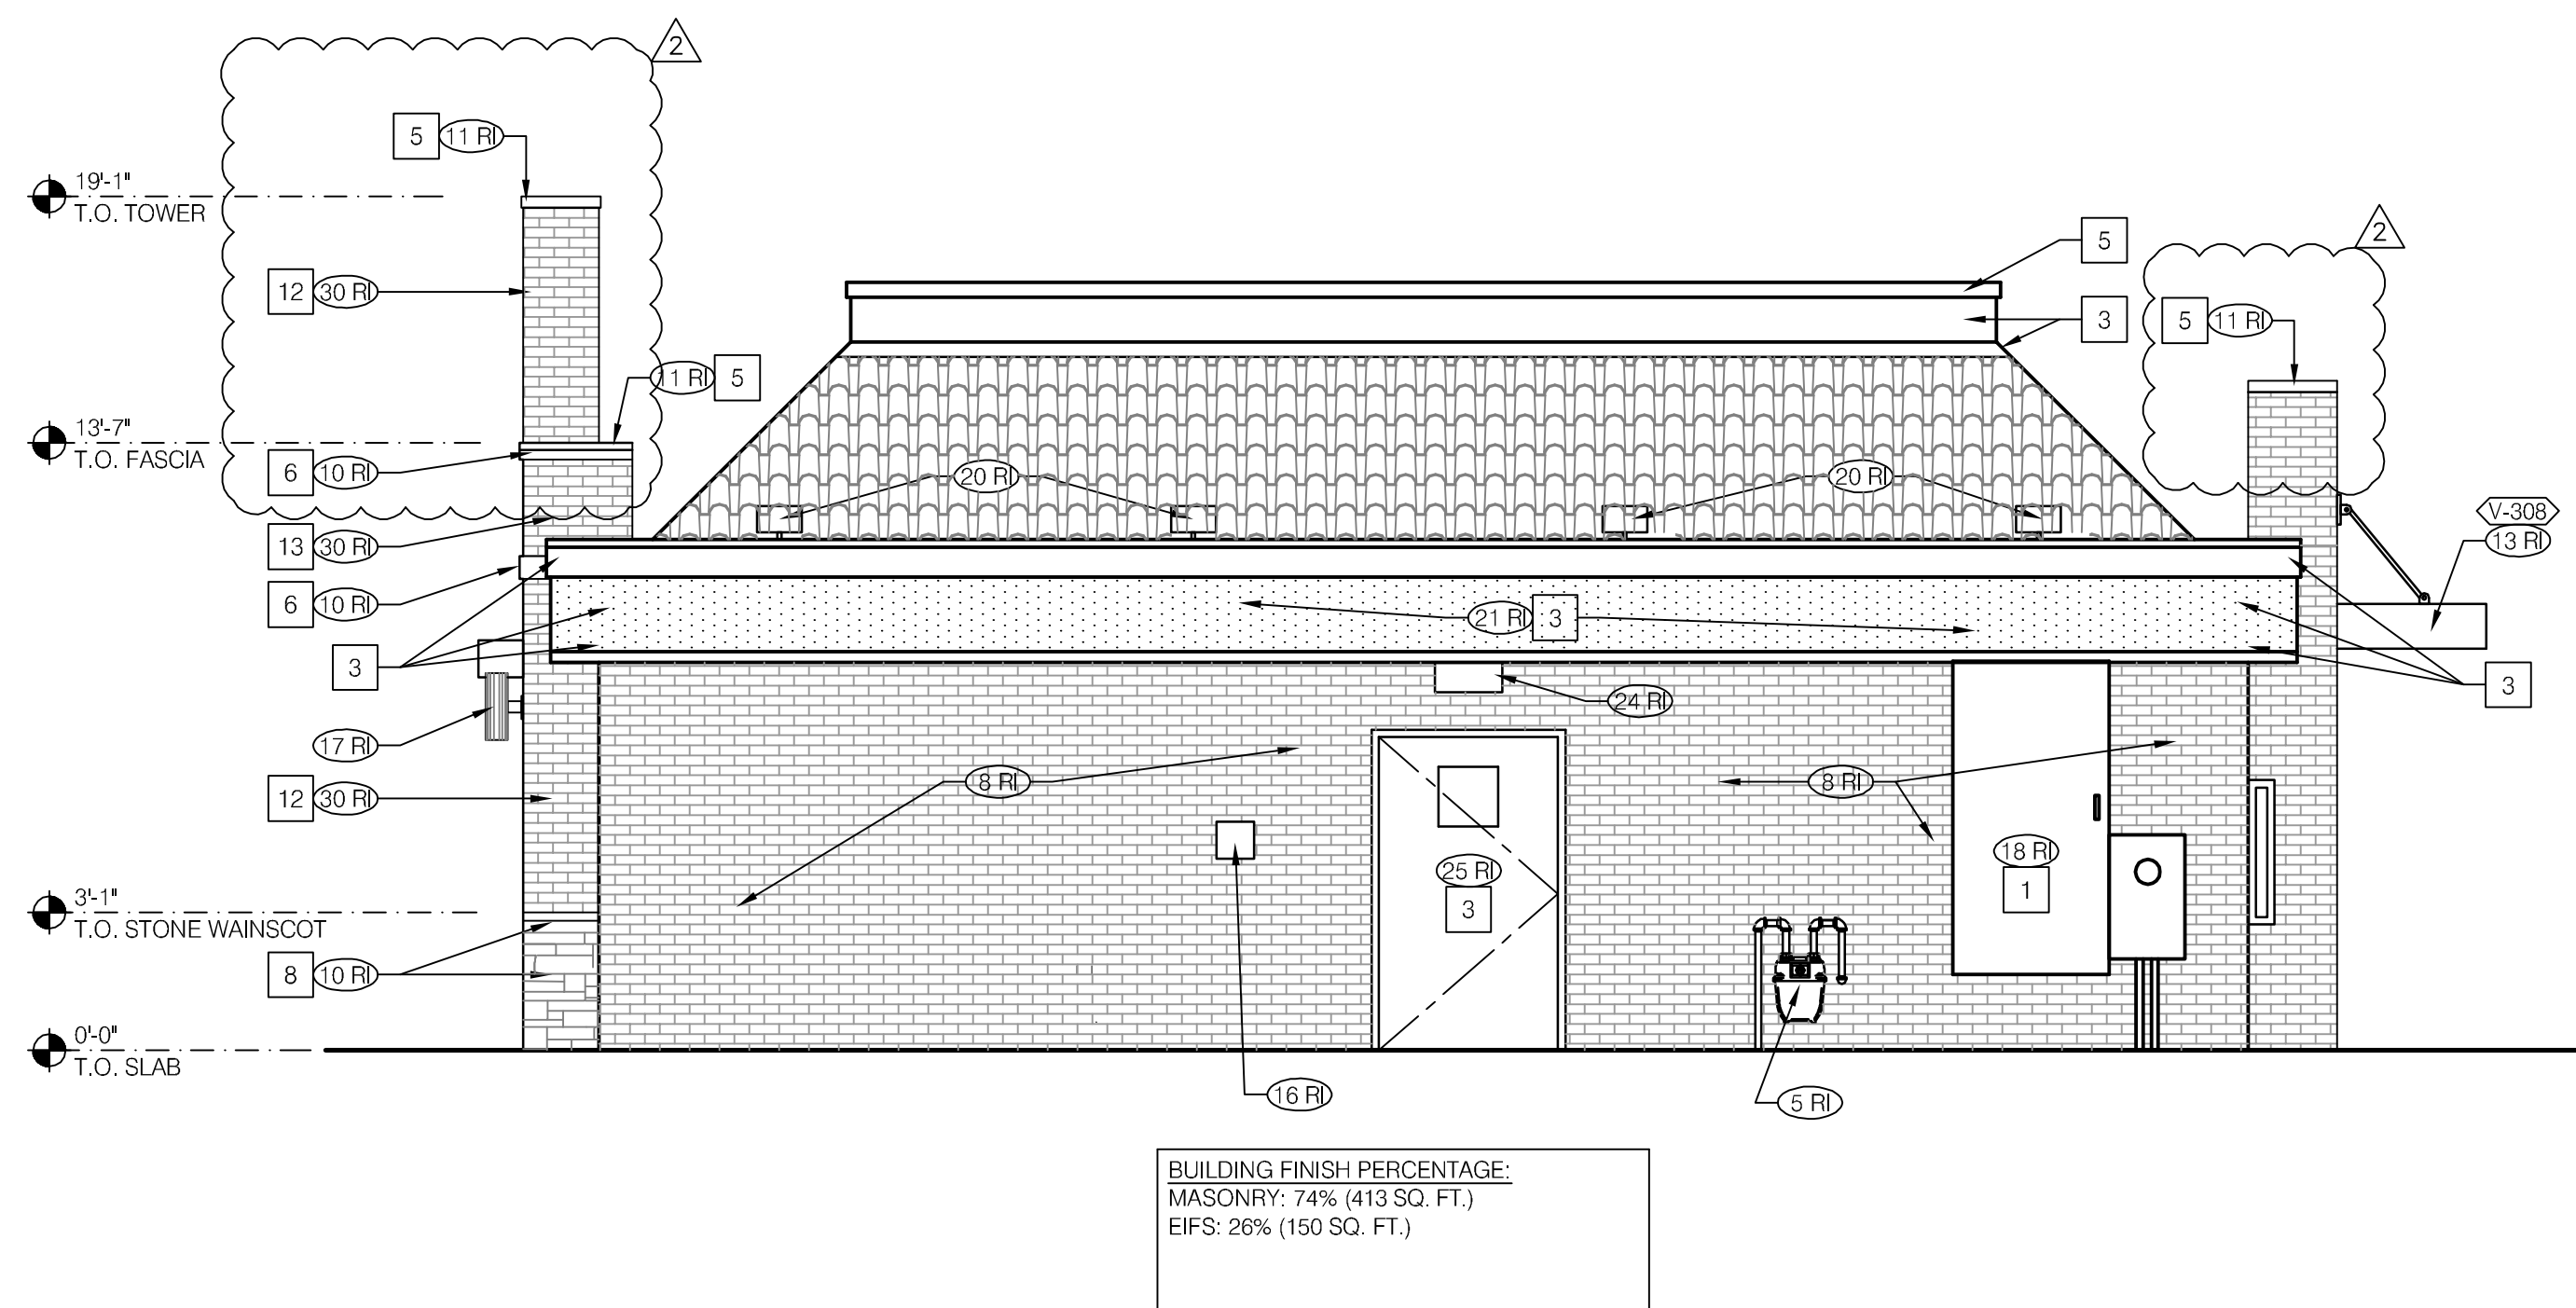

WEST ELEVATION 1/4" = 1'-0" **B**

2/18/15	OWNER COMMENTS
3/9/15	DRC COMMENTS

CONTRACT DATE:	10.14.14
BUILDING TYPE:	M70H-NHLM
PLAN VERSION:	NOV14
SITE NUMBER:	140934
STORE NUMBER:	18548

TACO BELL
115 NORTH DENTON TAP RD
COPPELL, TX 75019

TACO BELL
M70H
NEW IMAGE - LIVE MAS

**EXTERIOR
ELEVATIONS**

A4.1