




2 EXTERIOR ELEVATION - EDUCATION BUILDING (EAST)
1/8" = 1'-0"
0 4' 8' 16'

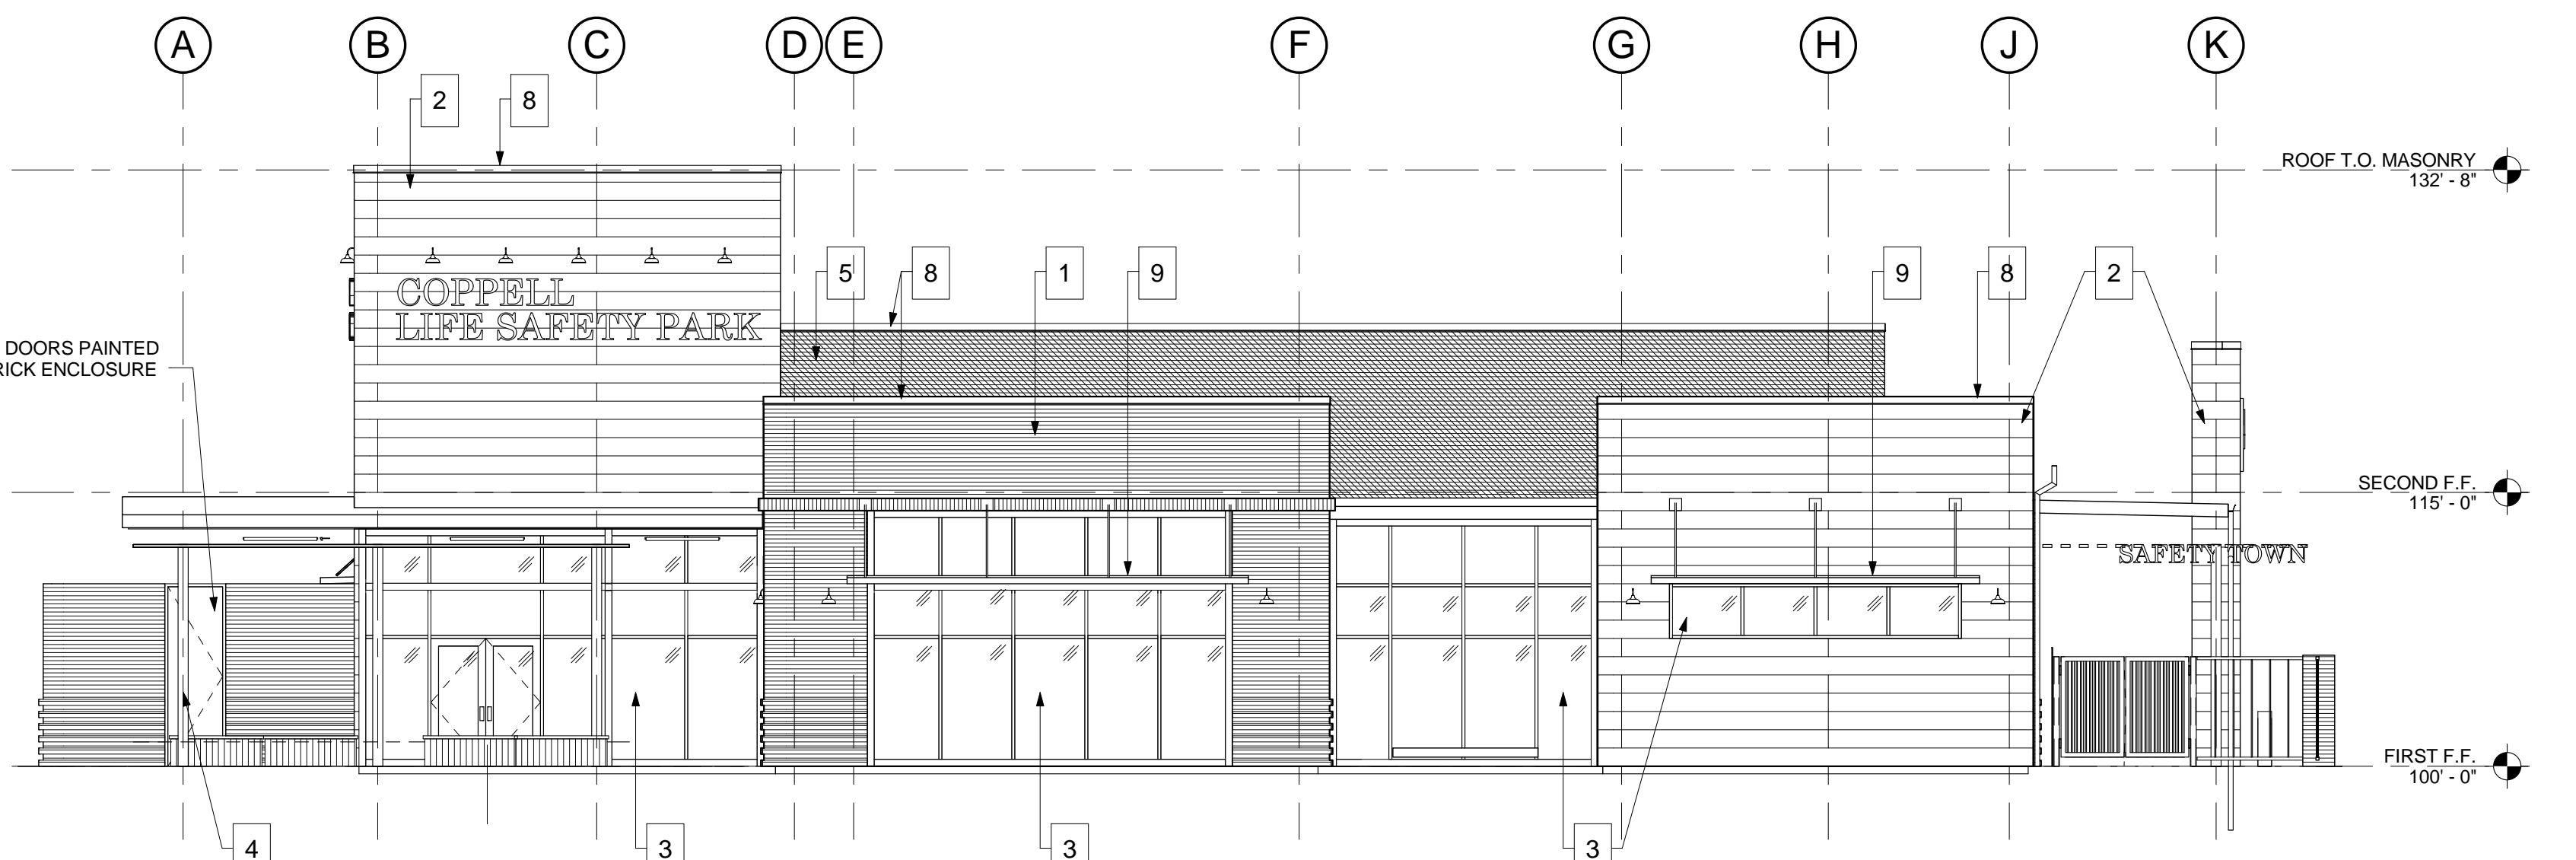

1 EXTERIOR ELEVATION - EDUCATION BUILDING (WEST)
1/8" = 1'-0"
0 4' 8' 16'

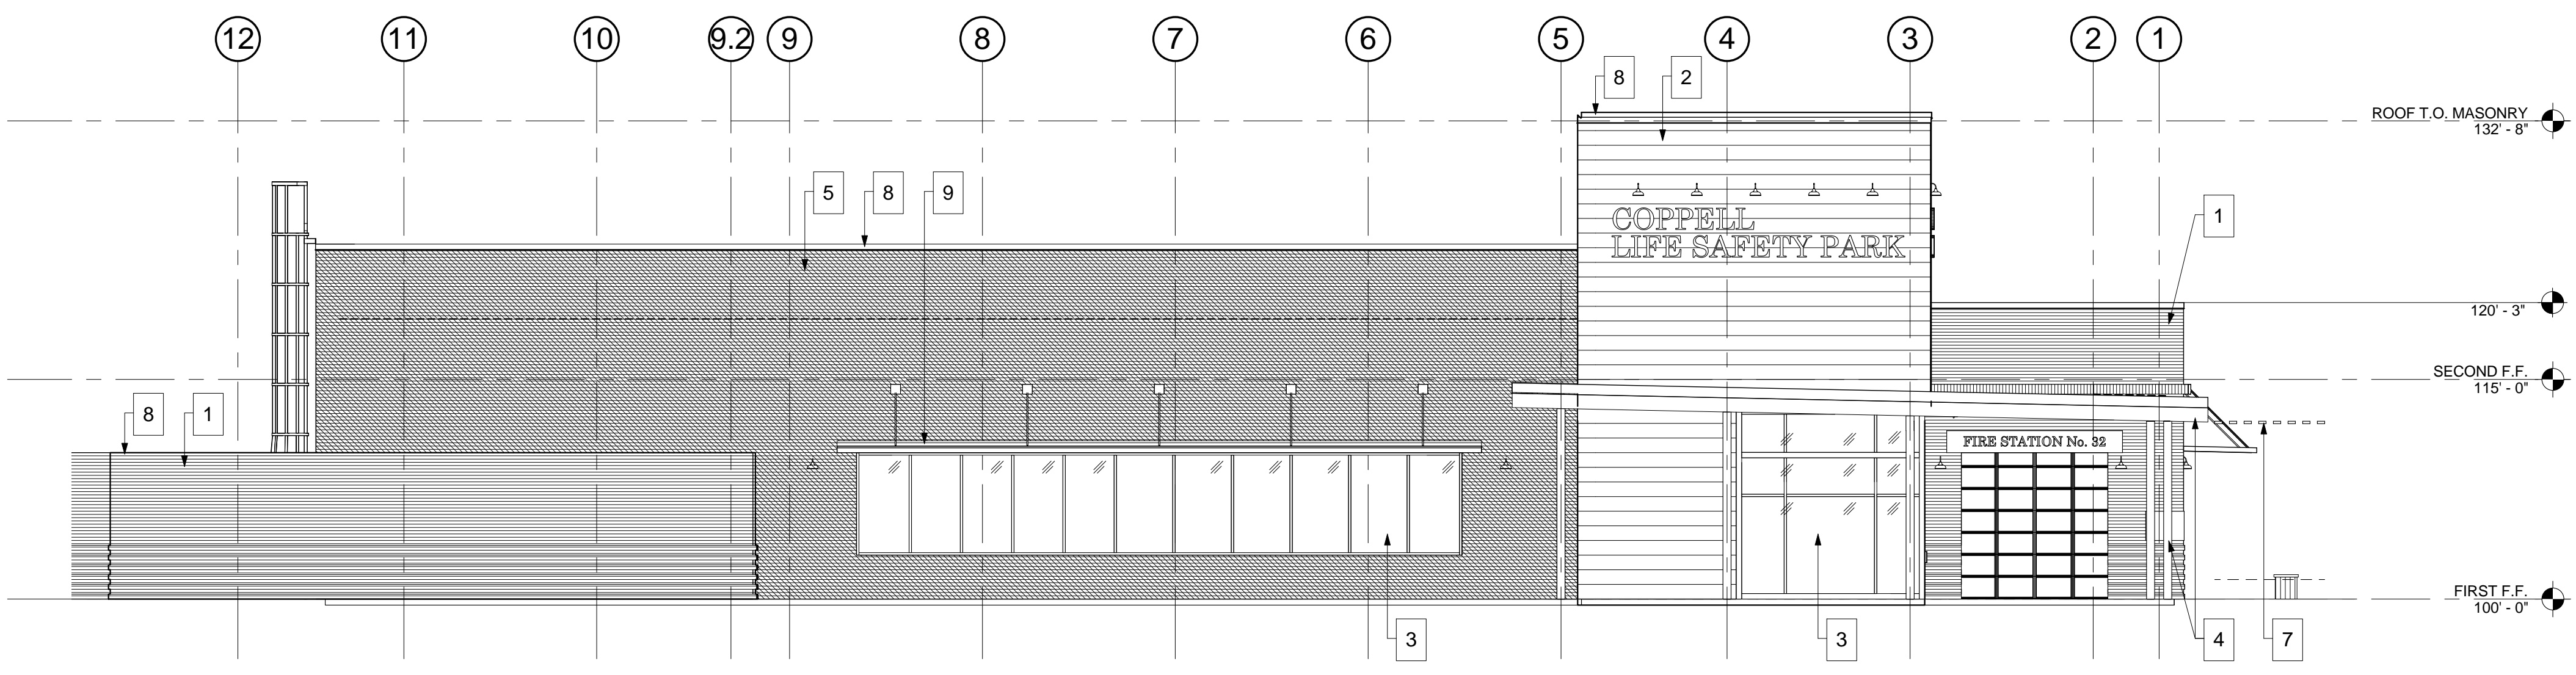

3 EXTERIOR ELEVATION - EDUCATION BUILDING (NORTH)
1/8" = 1'-0"
0 4' 8' 16'

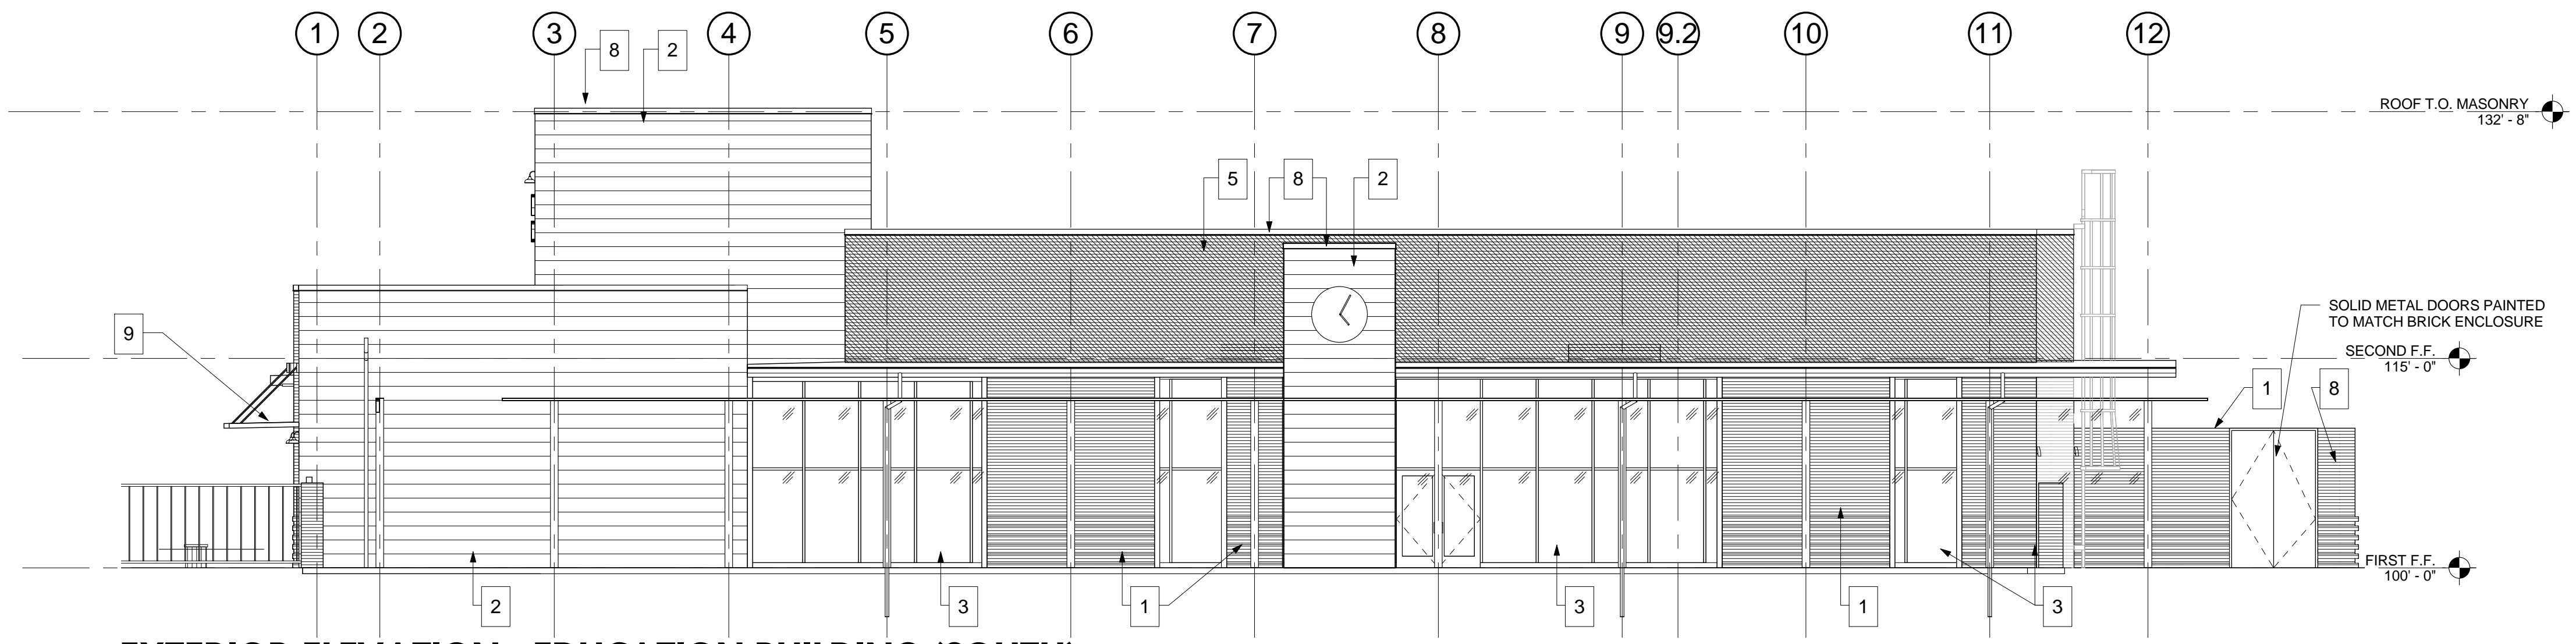


4 EXTERIOR ELEVATION - EDUCATION BUILDING (SOUTH)
1/8" = 1'-0"
0 4' 8' 16'

MATERIAL LEGEND - EDUCATION BUILDING				
#	MATERIAL	MANUFACTURER	SPECIFIED COLOR	COLOR
1	BRICK MASONRY	ACME BRICK	RED, BROWN, FLASHED MIX	RED / DARK BROWN
2	FIBER CEMENT WALL PANEL	NICHIHA	VINTAGE WOOD - CEDAR	HONEY BROWN
3	ALUMINUM STOREFRONT & GLAZING	KAWNEER/PPG	CLEAR ANODIZED ALUMINUM / 1" LOW E CLEAR GLAZING	SILVER
4	PAINTED STRUCTURAL STEEL	SHERWIN WILLIAMS	URBANE BRONZE	DARK BROWN
5	BRICK MASONRY	CLOUD CERAMICS	EBONY IRONSPOT	DARK GREY/MAROON
6	STRUCTURAL WOOD DECK	LOCK - DECK	SOUTHERN PINE WITH PRE-STAINED CEDAR FACE	HONEY BROWN
7	TRELLIS	FIBERON	HORIZON DECKING - IPE	HONEY BROWN
8	PREMANUFACTURED COPING	HICKMAN	DOVE GREY	GREY
9	STANDING SEAM METAL ROOF	BERRIDGE	DARK BRONZE	DARK BROWN
				SIZE
				STANDARD MODULAR 4 X 8
				18" HIGH
				VARIES
				VARIES
				NORMAN OVERSIDED 4 X 12
				3" LAMINATED X 6" WIDE
				2 X 4
				VARIES
				12" GAUGE

MASONRY CALCULATION

EDUCATION BUILDING	59%
TRAIN DEPOT	0%
VEHICLE STORAGE BUILDING	1%
PUBLIC SAFETY BUILDING	87%
HOME SAFETY BUILDING	3%
FACADE BUILDING	17%



BROWN REYNOLDS WATFORD ARCHITECTS
3333 TRAVIS STREET
SUITE 250
DALLAS, TEXAS 75204
214-528-8704
WWW.BRWARCH.COM

PROJ: COPPELL SERVICE CENTER

SUBDIVISION: (LIFE SAFETY PARK)

ADDRESS: 820 S. COPPELL RD.

BLOCK/LOT: LOT 2R / BLOCK 1


SURVEY/ABSTRACT: 201400050913

ACREAGE: 2.03 ACRES


INTERIM REVIEW DOCUMENTS
NOT INTENDED FOR BIDDING OR CONSTRUCTION PURPOSES
GARY DEVRIES
TX REG. NO. 10212

MARCH 3, 2015


A2.1

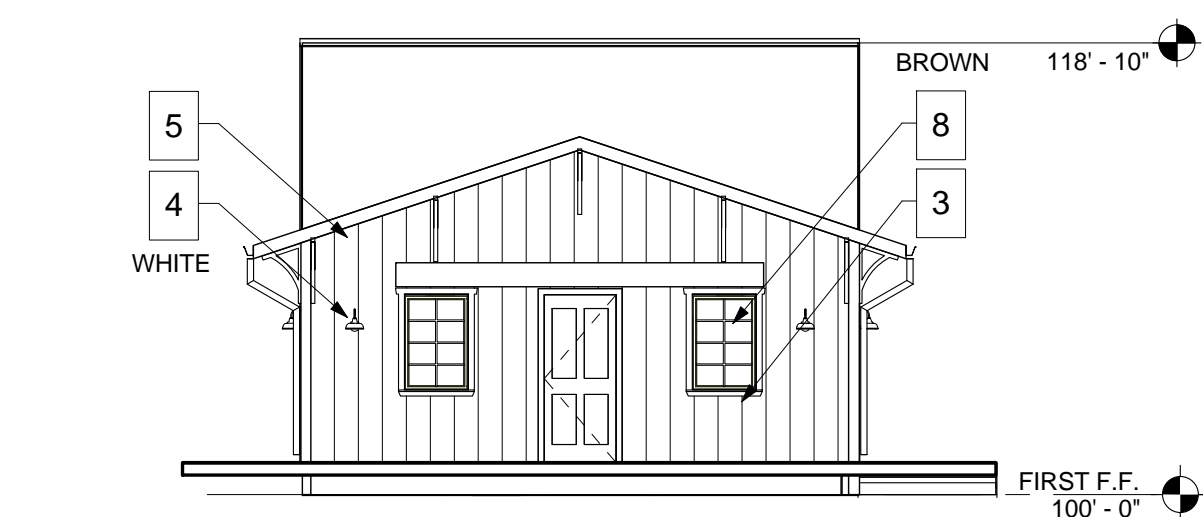


4 EXTERIOR ELEVATION - TRAIN DEPOT (WEST)

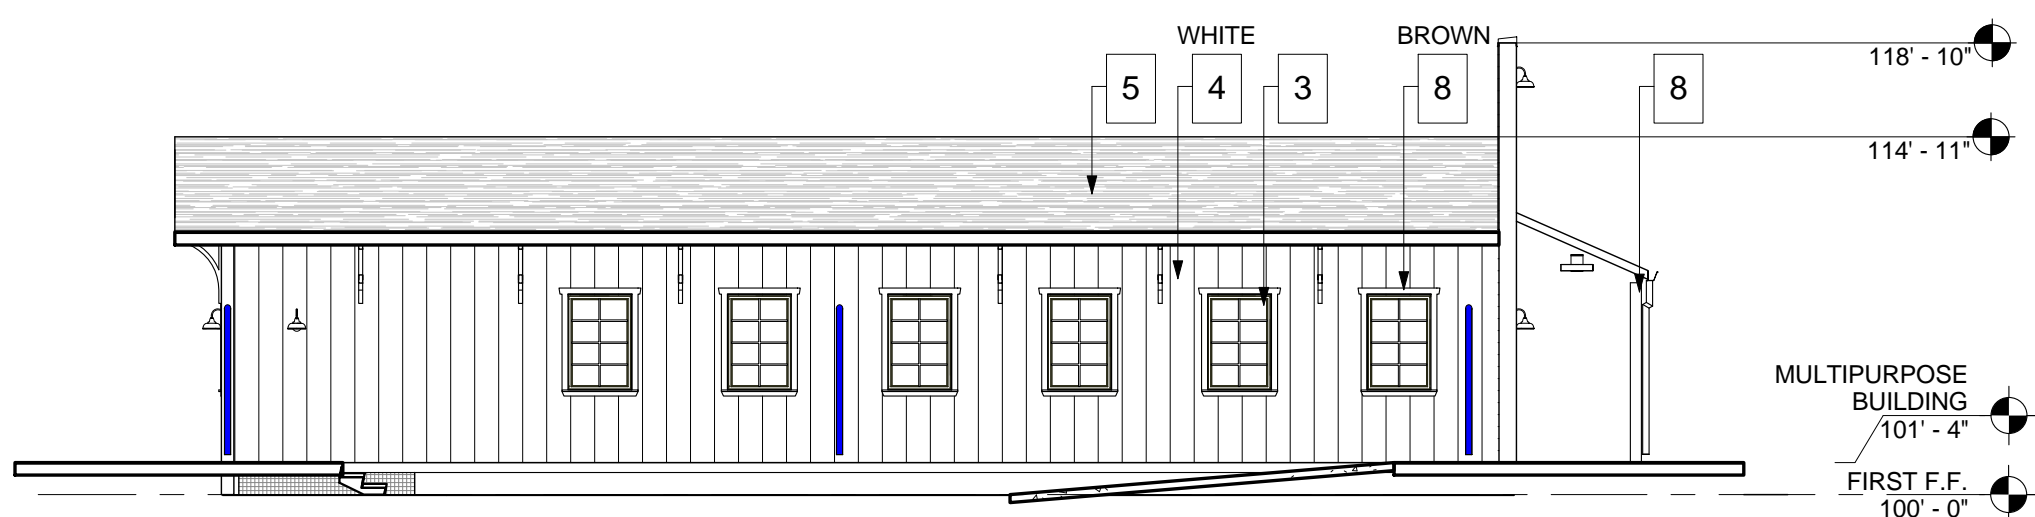

3 EXTERIOR ELEVATION - TRAIN DEPOT (SOUTH)

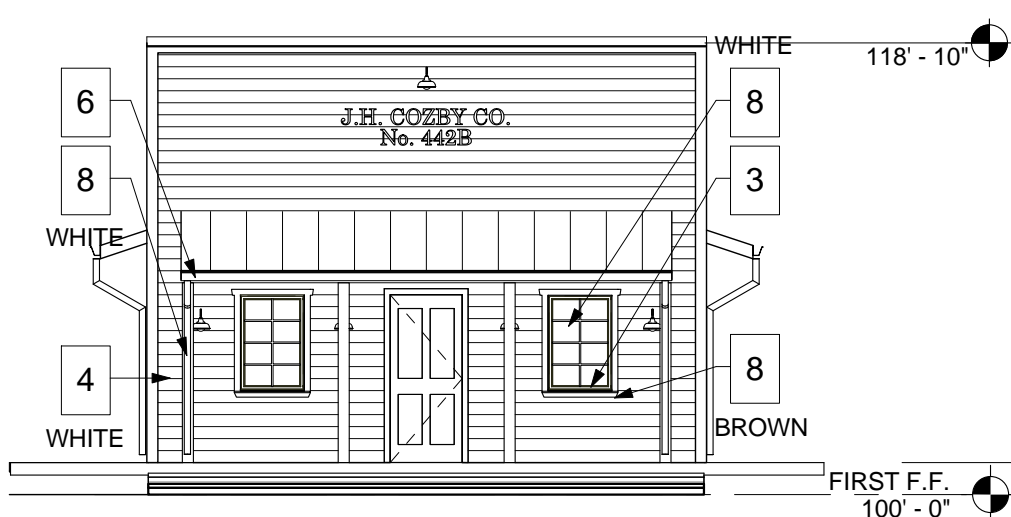

2 EXTERIOR ELEVATION - TRAIN DEPOT (EAST)

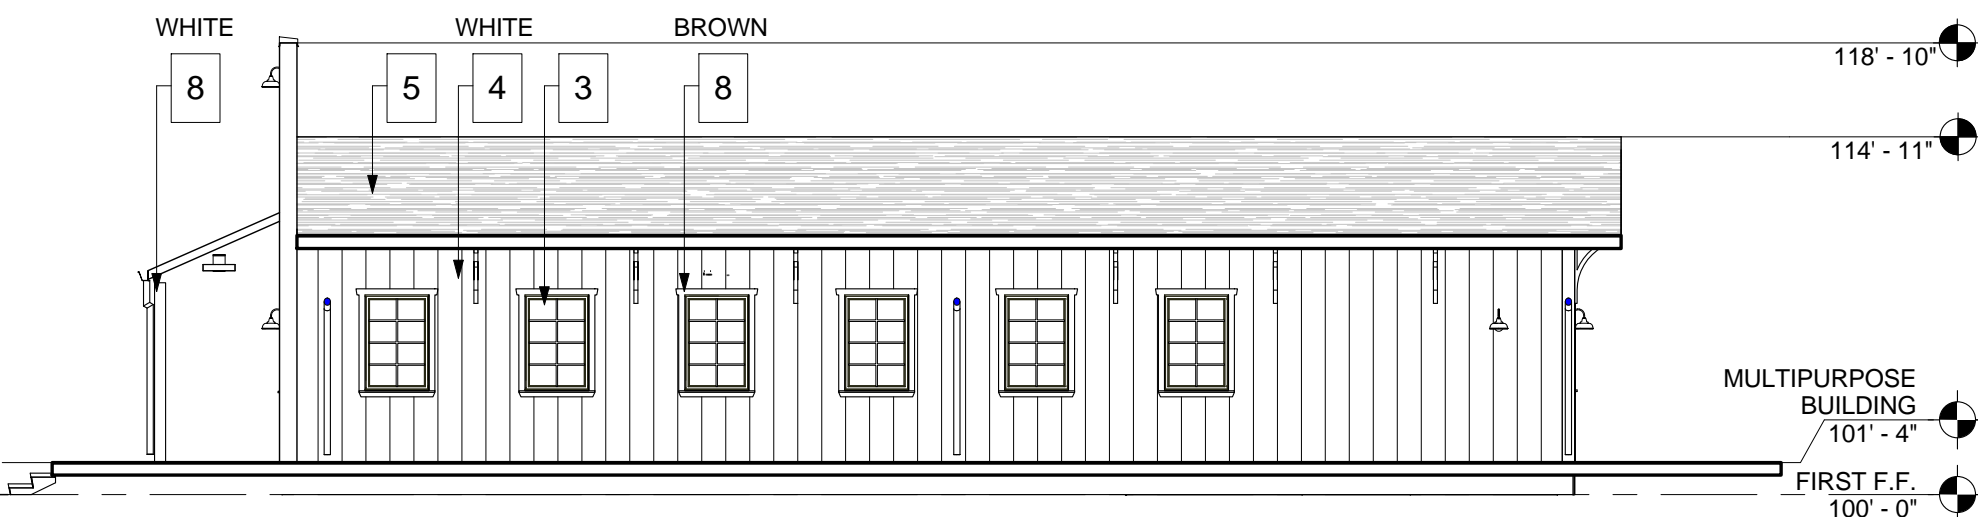


1 EXTERIOR ELEVATION - TRAIN DEPOT (NORTH)



8 EXTERIOR ELEVATION - VEHICLE STORAGE (WEST)




7 EXTERIOR ELEVATION - VEHICLE STORAGE (SOUTH)

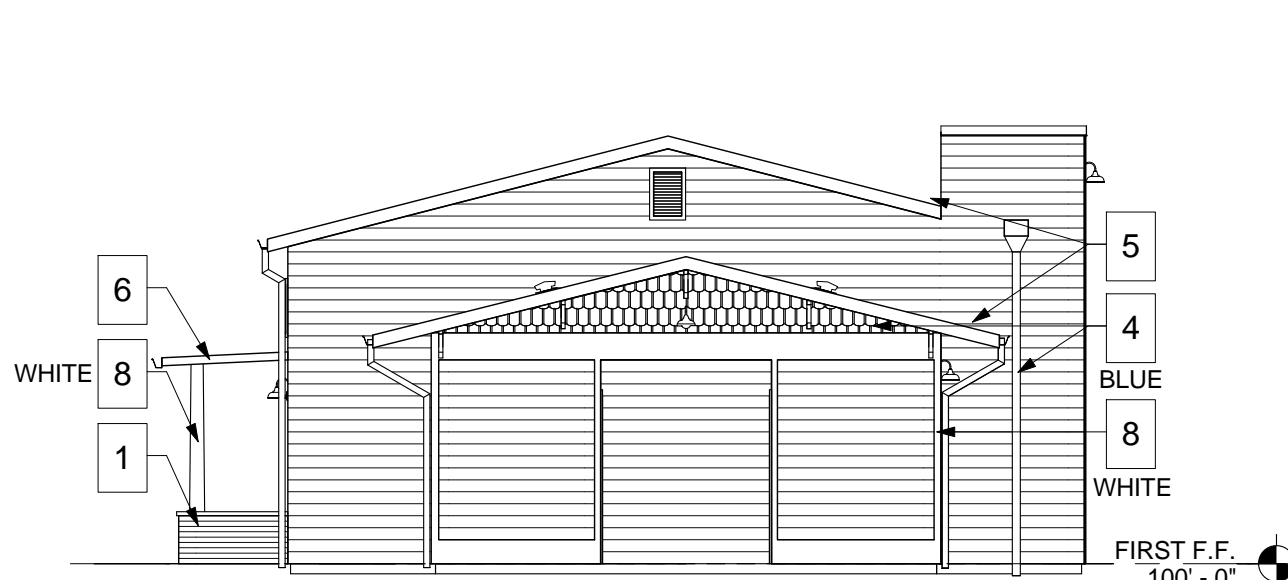


6 EXTERIOR ELEVATION - VEHICLE STORAGE (EAST)




5 EXTERIOR ELEVATION - VEHICLE STORAGE (NORTH)

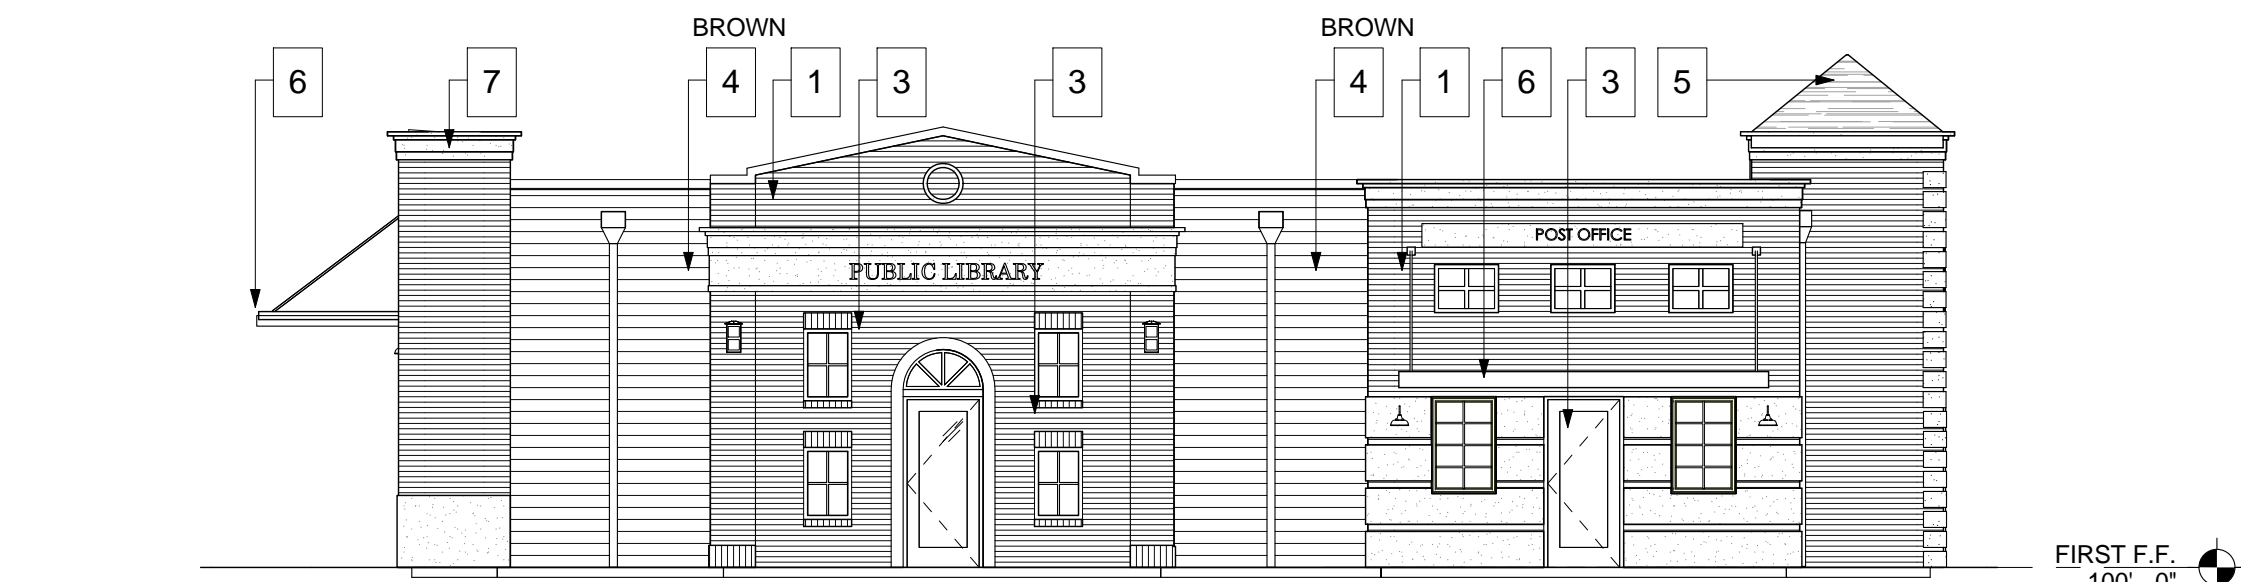

11 EXTERIOR ELEVATION - PUBLIC SAFETY (SOUTH)

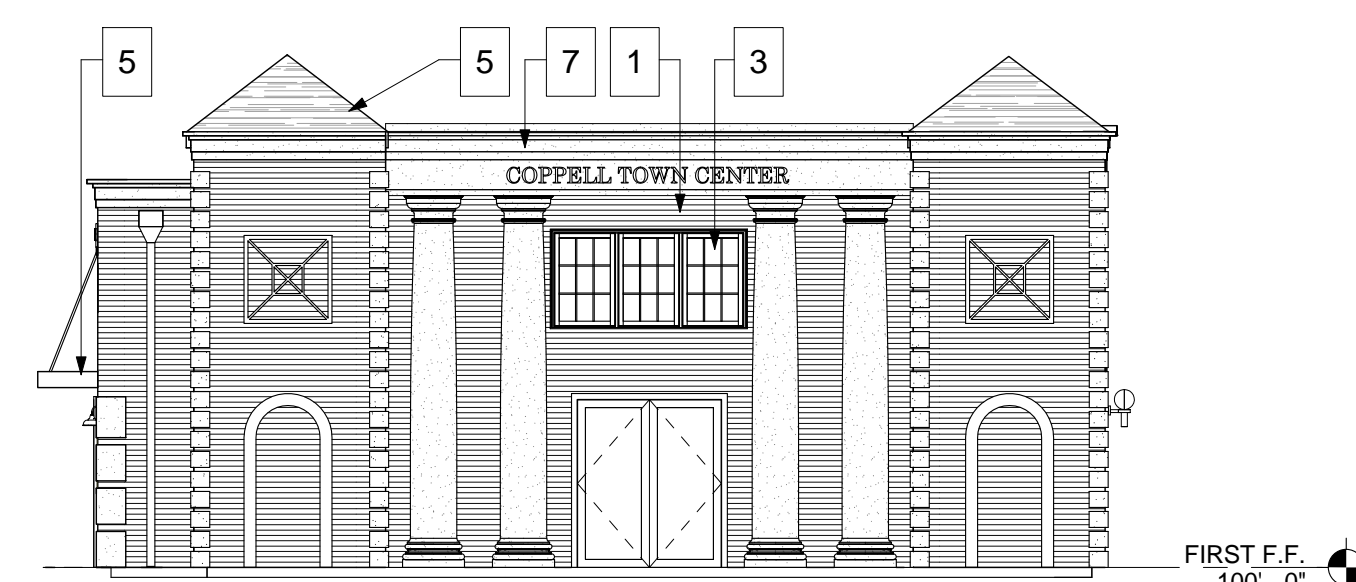

10 EXTERIOR ELEVATION - PUBLIC SAFETY (EAST)

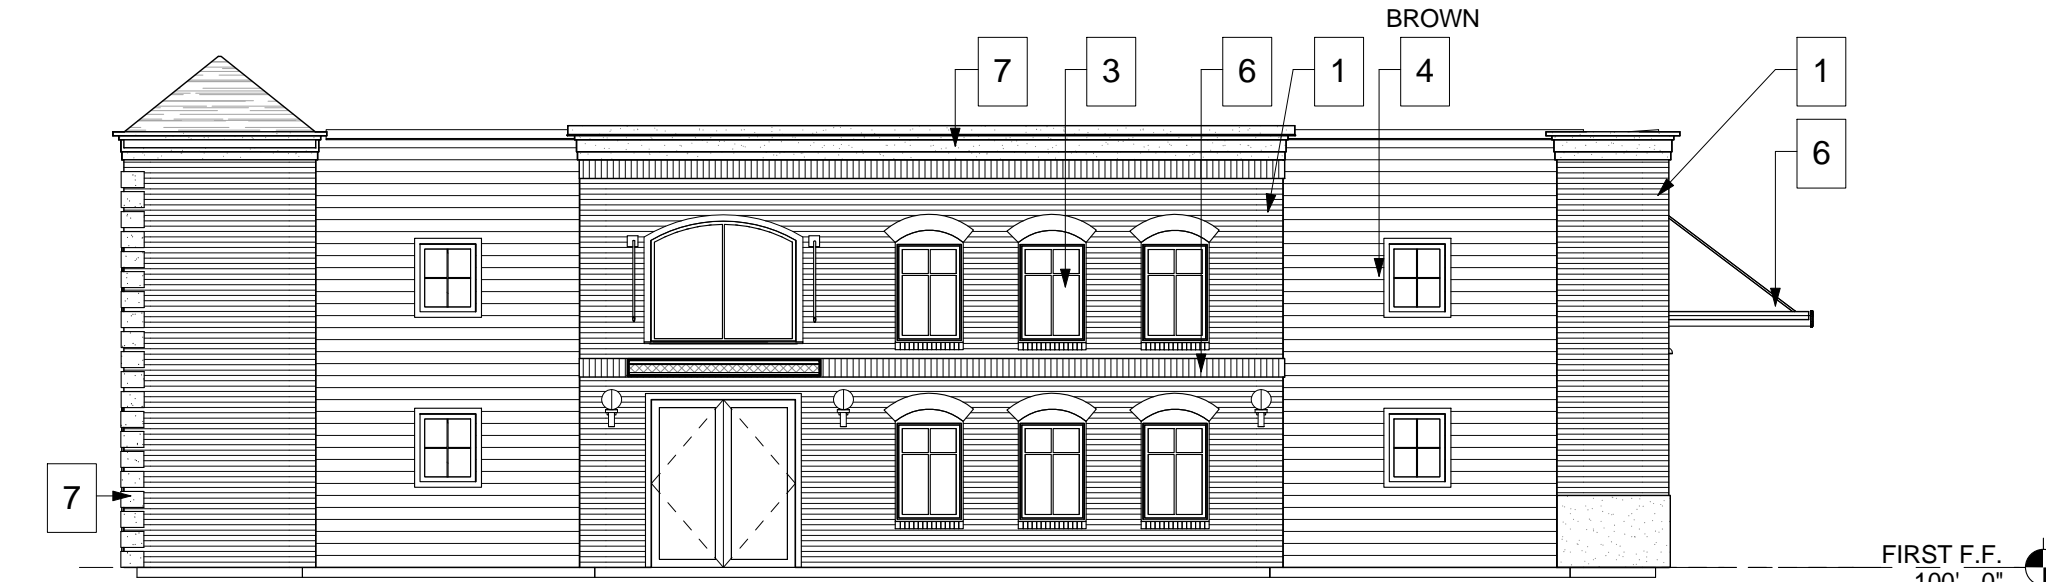


9 EXTERIOR ELEVATION - PUBLIC SAFETY (NORTH)



12 EXTERIOR ELEVATION - PUBLIC SAFETY (WEST)

MATERIAL LEGEND - LIFE SAFETY PARK					
#	MATERIAL	MANUFACTURER	SPECIFIED COLOR	COLOR	SIZE
1	BRICK MASONRY	ACME BRICK	ROYAL BIRKDALE	TOWN CENTER RED	STANDARD MODULAR 4 X 8
2	STONE MASONRY	QUALITY STONE CO.	TEXAS RUST	BEIGE / GOLD / WHITE MIX	VARIES
3	WINDOW FRAME & LOW E CLEAR GLAZING	ANDERSEN WINDOWS	TERRATONE / WHITE	DARK BEIGE / WHITE	VARIES
4	FIBER CEMENT SIDING	JAMES HARDIE	ARTIC WHITE, TIMBER BARK, LIGHT MIST, HEATHERED MOSS, BOOTHBAY BLUE	WHITE, BROWN, LIGHT BLUE, LIGHT GREEN, DARK BLUE	4" WIDE
5	ROOF SHINGLES	CERTAINTED	COLONIAL SLATE	DARK GREY	13-1/4" X 39-3/8"
6	STANDING SEAM METAL ROOF	BERRIDGE	DARK BRONZE	DARK BROWN	VARIES
7	CAST STONE	-	-	LIGHT BEIGE	VARIES
8	FIBER CEMENT TRIM	JAMES HARDIE	ARTIC WHITE / TIMBER BARK	WHITE / BROWN	5-1/4" X 3-1/2"

MASONRY CALCULATION	
EDUCATION BUILDING	59%
TRAIN DEPOT	0%
VEHICLE STORAGE BUILDING	1%
PUBLIC SAFETY BUILDING	87%
HOME SAFETY BUILDING	3%
FACADE BUILDING	17%



BROWN REYNOLDS WATFORD ARCHITECTS
3535 TRAVIS STREET
SUITE 250
DALLAS, TEXAS 75204
214-528-8704
WWW.BRWARCH.COM

PROJ: COPPELL SERVICE CENTER

SUBDIVISION: (LIFE SAFETY PARK)

ADDRESS: 820 S. COPPELL RD.

BLOCK/LOT: LOT 2R / BLOCK 1


SURVEY/ABSTRACT: 201400050913

ACREAGE: 2.03 ACRES


INTERIM REVIEW DOCUMENTS
NOT INTENDED FOR BIDDING OR CONSTRUCTION PURPOSES
GARY DEVRIES
TX REG. NO. 10212

MARCH 3, 2015



A2.2

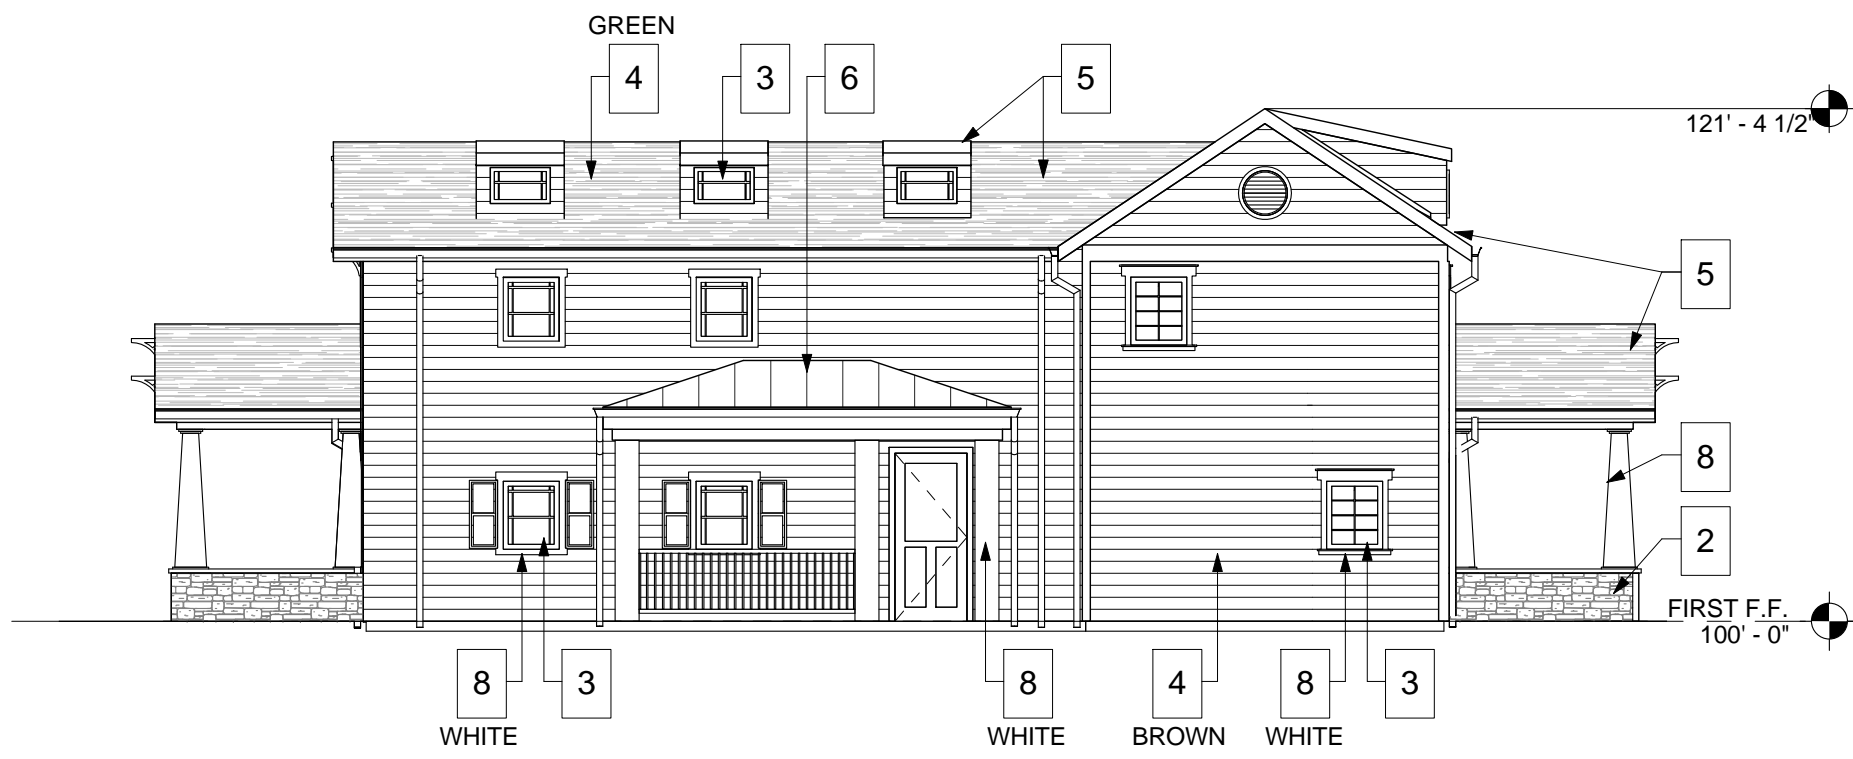


3 EXTERIOR ELEVATION - HOME SAFETY (SOUTH)

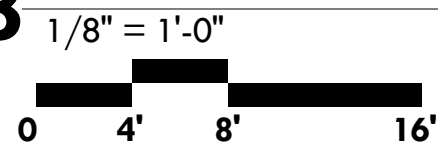


6 EXTERIOR ELEVATION - FACADE (SOUTH)

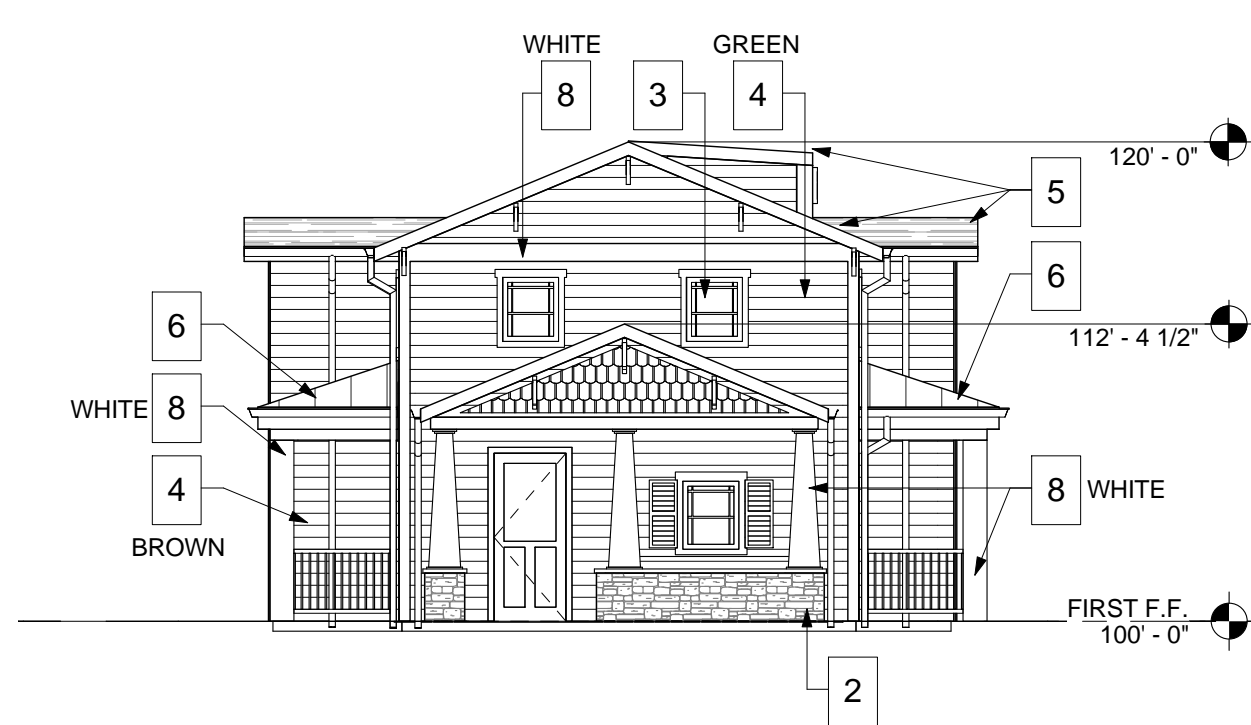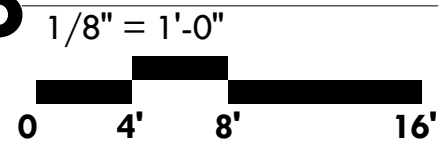



2 EXTERIOR ELEVATION - HOME SAFETY (WEST)

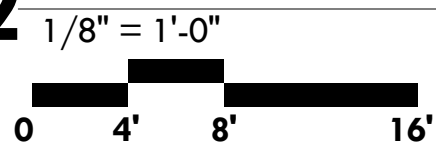


5 EXTERIOR ELEVATION - FACADE (NORTH)

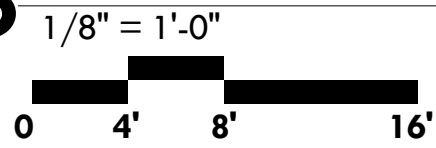

1 EXTERIOR ELEVATION - HOME SAFETY (NORTH)

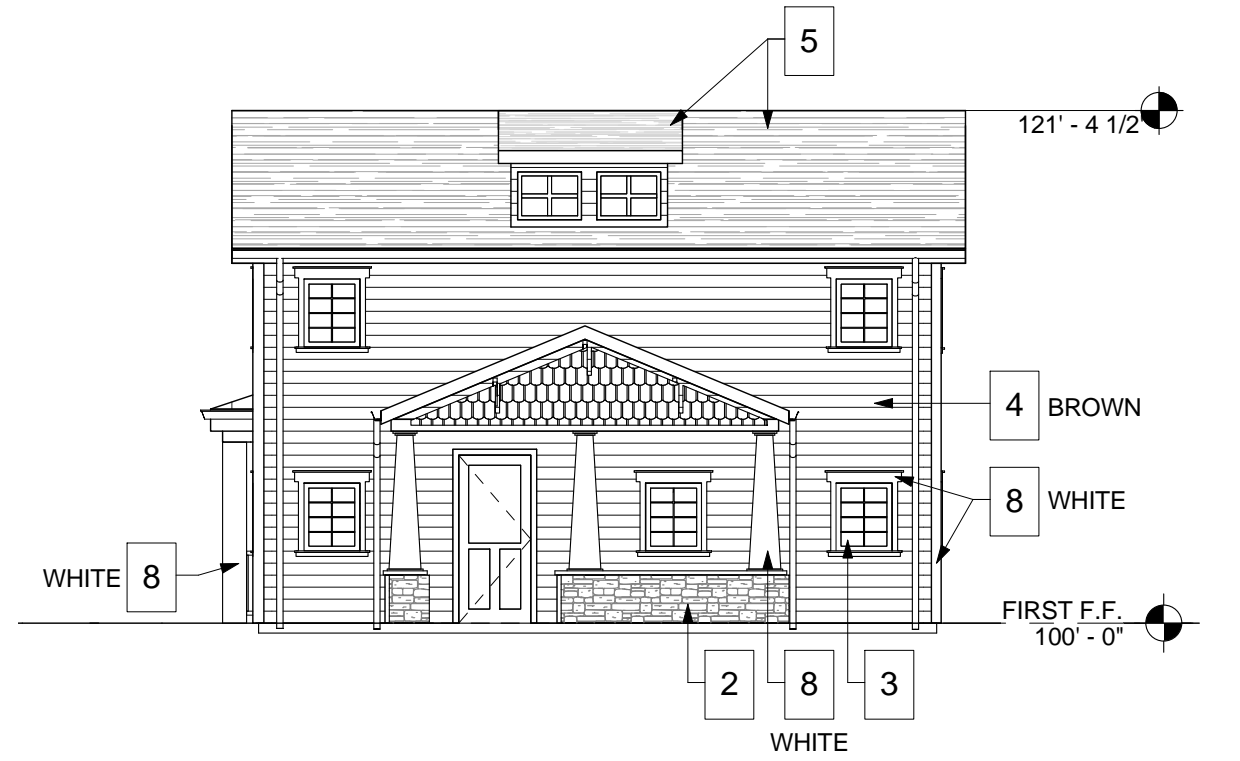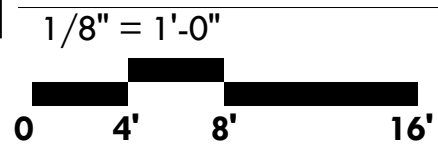

EXTERIOR ELEVATION - HOME SAFETY (EAST)

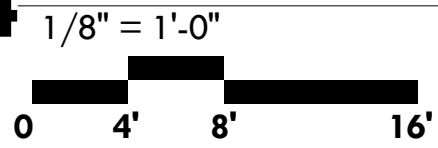

MASONRY CALCULATION

EDUCATION BUILDING	59%
TRAIN DEPOT	0%
VEHICLE STORAGE BUILDING	1%
PUBLIC SAFETY BUILDING	87%
HOME SAFETY BUILDING	3%
FACADE BUILDING	17%

MATERIAL LEGEND - LIFE SAFETY PARK					
#	MATERIAL	MANUFACTURER	SPECIFIED COLOR	COLOR	SIZE
1	BRICK MASONRY	ACME BRICK	ROYAL BIRKDALE	TOWN CENTER RED	STANDARD MODULAR 4 X 8
2	STONE MASONRY	QUALITY STONE CO.	TEXAS RUST	BEIGE / GOLD / WHITE MIX	VARIABLES
3	WINDOW FRAME & LOW E CLEAR GLAZING	ANDERSEN WINDOWS	TERRATONE / WHITE	DARK BEIGE / WHITE	VARIABLES
4	FIBER CEMENT SIDING	JAMES HARDIE	ARTIC WHITE, TIMBER BARK, LIGHT MIST, HEATHERED MOSS, BOOTHBAY BLUE	WHITE, BROWN, LIGHT BLUE, LIGHT GREEN, DARK BLUE	4" WIDE
5	ROOF SHINGLES	CERTAINTEED	COLONIAL SLATE	DARK GREY	13-1/4" X 39-3/8"
6	STANDING SEAM METAL ROOF	BERRIDGE	DARK BRONZE	DARK BROWN	VARIABLES
7	CAST STONE	-	-	LIGHT BEIGE	VARIABLES
8	FIBER CEMENT TRIM	JAMES HARDIE	ARTIC WHITE / TIMBER BARK	WHITE / BROWN	5-1/4" X 3-1/2"



BROWN REYNOLDS WATFORD ARCHITECTS
3335 TRAVIS STREET
SUITE 250
DALLAS, TEXAS 75204
214-528-8704
WWW.BRWARCH.COM

PROJ: COPPELL SERVICE CENTER

SUBDIVISION: (LIFE SAFETY PARK)

ADDRESS: 820 S. COPPELL RD.

BLOCK/LOT: LOT 2R / BLOCK 1

SURVEY/ABSTRACT: 201400050913

ACREAGE: 2.03 ACRES

INTERIM REVIEW
DOCUMENTS
NOT INTENDED FOR
BIDDING OR
CONSTRUCTION
PURPOSES
GARY DEVRIES
TX REG. NO. 10212

MARCH 3, 2015

A2.3