





PROPOSED STREET RECONSTRUCTION DESIGN

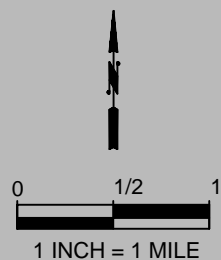

Created on: 7 April 2015 by Scott Latta
S:\CAD\In_Design\MISC EXHIBITS\dwg\EXHIBITS 2015.dwg \RFQ 3 STREETS



0 750 1500

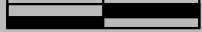

1 INCH = 1500 FT.


AREA OF PROPOSED
STREET RECONSTRUCTION
DESIGN

PROPOSED STREET RECONSTRUCTION DESIGN




Created on: 7 April 2015 by Scott Latta
S:\CAD\In_Design\MISC EXHIBITS\dwg\EXHIBITS 2015.dwg \RFQ 3 STREETS

2/4
Created in CIVIL3D

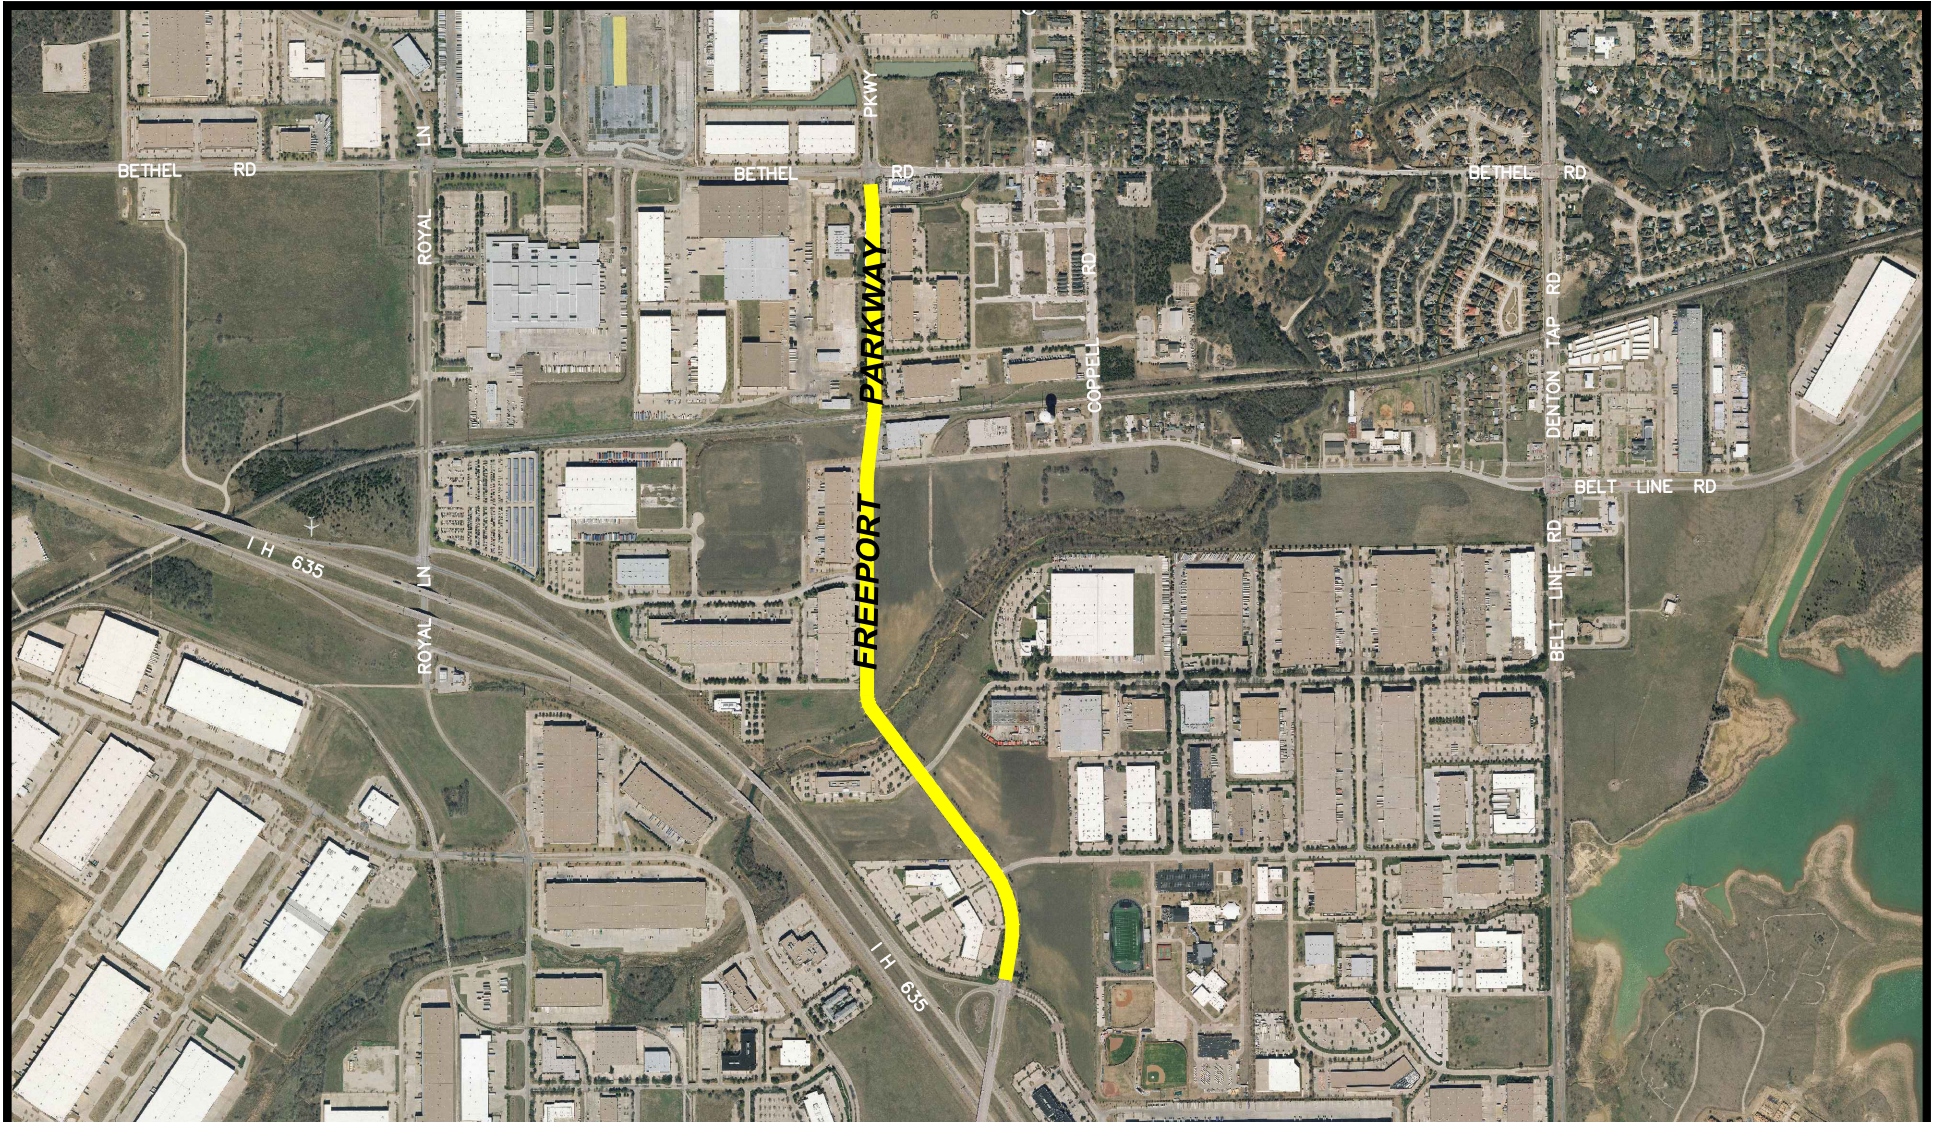

0 750 1500

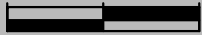

1 INCH = 1500 FT.

AREA OF PROPOSED
STREET RECONSTRUCTION
DESIGN

PROPOSED STREET RECONSTRUCTION DESIGN




Created on: 7 April 2015 by Scott Latta
S:\CAD\In_Design\MISC EXHIBITS\dwg\EXHIBITS 2015.dwg VRFQ 3 STREETS

3/4
Created in CIVIL3D



0 750 1500

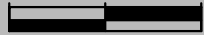

1 INCH = 1500 FT.

AREA OF PROPOSED
STREET RECONSTRUCTION
DESIGN

PROPOSED STREET RECONSTRUCTION DESIGN



Created on: 7 April 2015 by Scott Latta
S:\CAD\In_Design\MISC EXHIBITS\dwg\EXHIBITS 2015.dwg \RFQ 3 STREETS

4/4
Created in CIVIL3D