


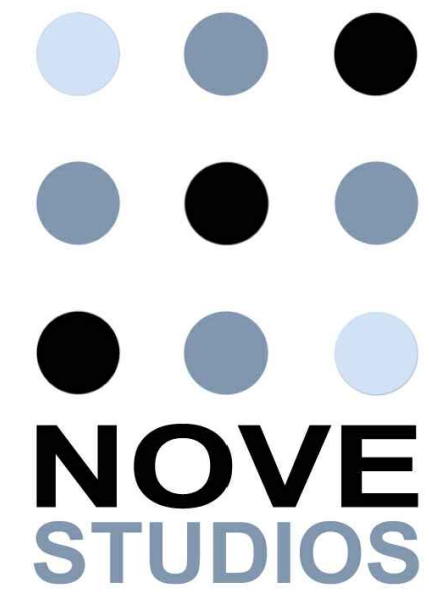

5050 QUORUM RD. STE 700
DALLAS, TEXAS 75254
TELEPHONE 972.687.9082
FASCIMILE 214.299.8612


Urban Air Trampoline Park
TENANT IMPROVEMENTS
COPPELL, TEXAS

This Document was produced by or under the direct supervision of Registered Architect Keooura Sanavong Registration #6286. This Document may not be used for construction, permitting or regulatory approval.


SUITE PLAN

JOB: 14017-102
DATE: 12.1.14

SHEET:
A02-01

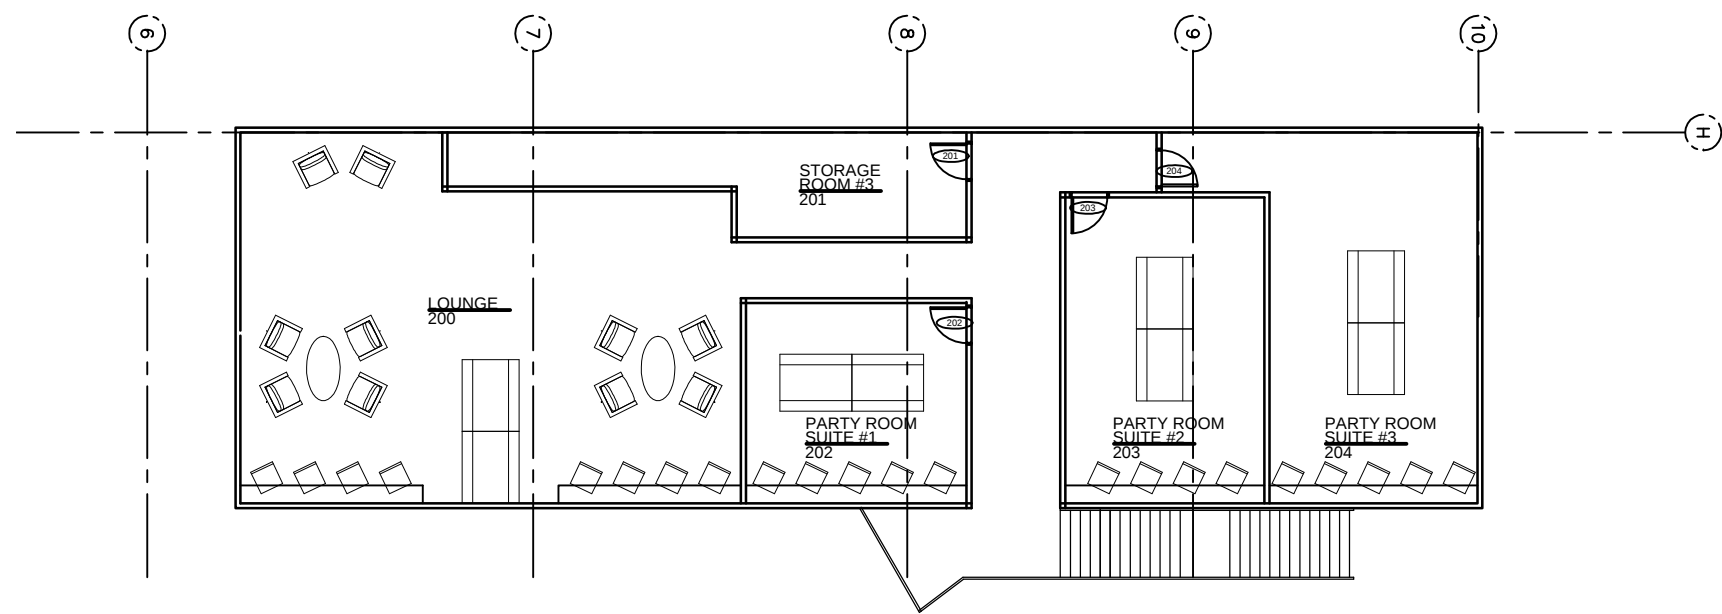

02 MEZZANINE
SCALE: 1/16" = 1'-0"

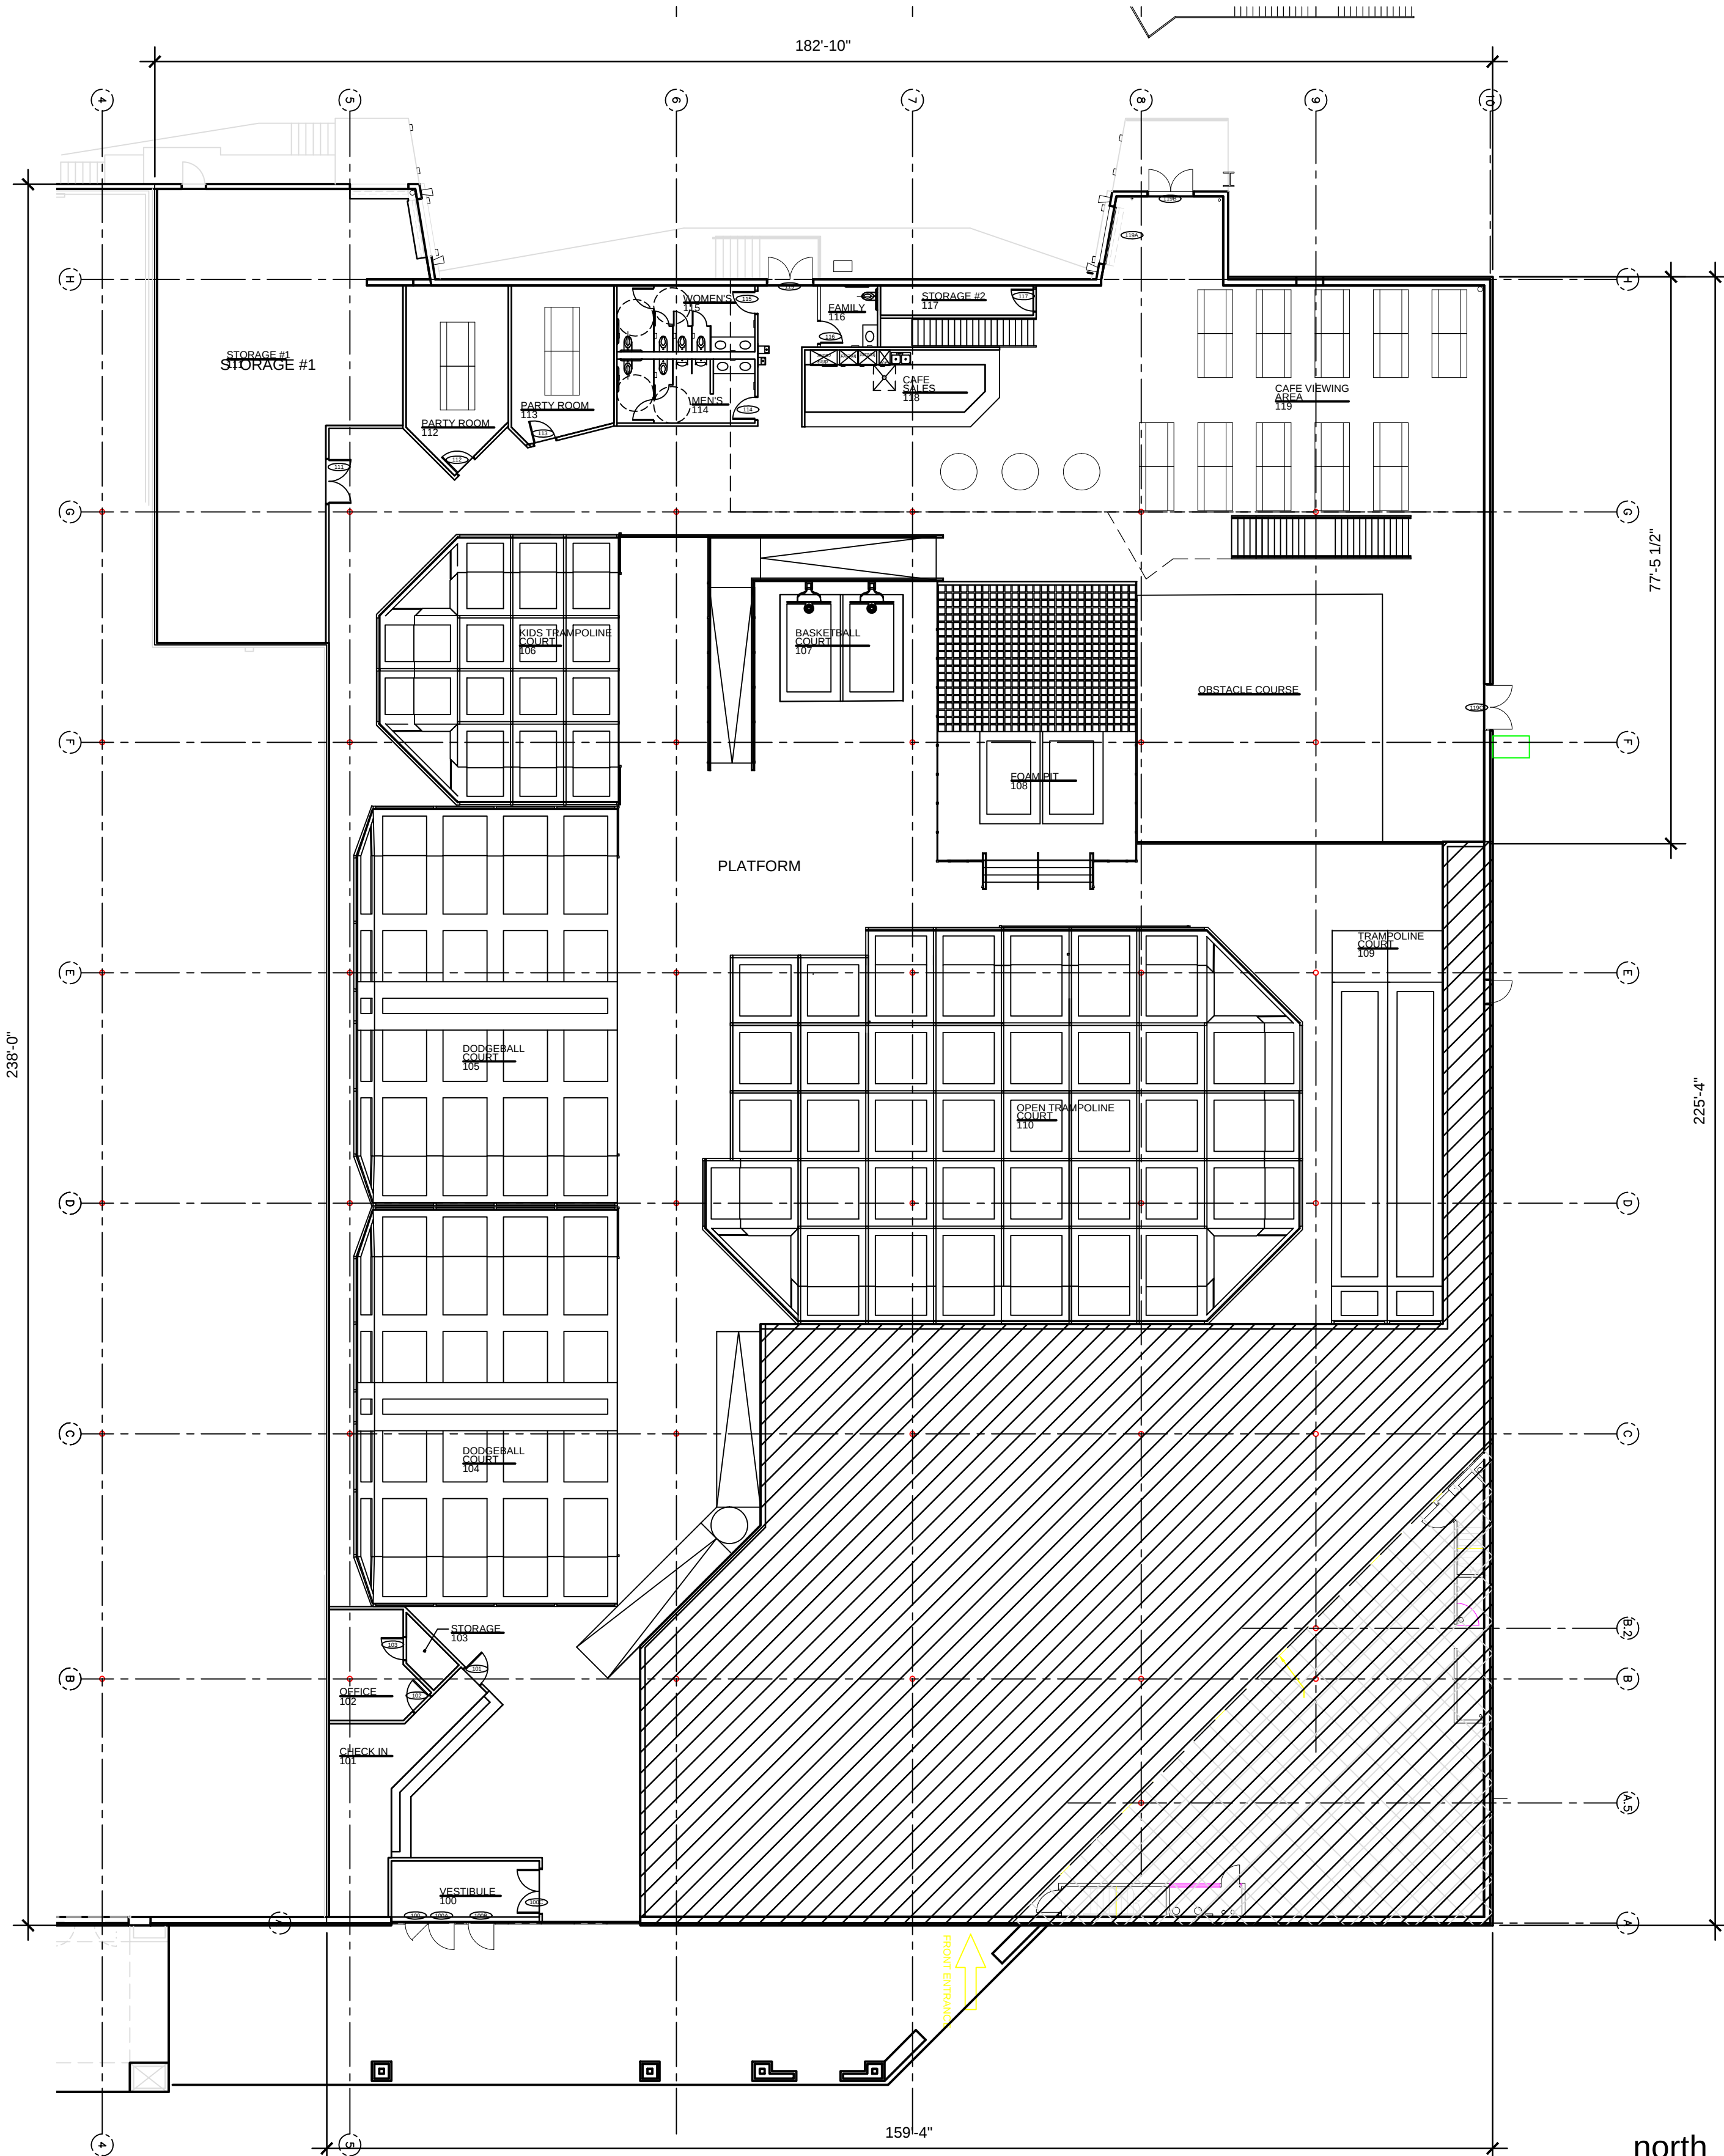

01 SUITE PLAN
SCALE: 1/16" = 1'-0"

