




AREA REFERENCED
BY AGENDA ITEM


PARKWAY BOULEVARD RECONSTRUCTION, 1/4 CENT SALES TAX FUND, FY 2014A



Created on: 8 July 2015 by Scott Latta
S:\CAD\In_Design\MISC EXHIBITS\dwg\EXHIBITS 2015.dwg \TAX 2014A

1/2
Created in CIVIL3D

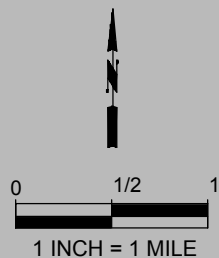

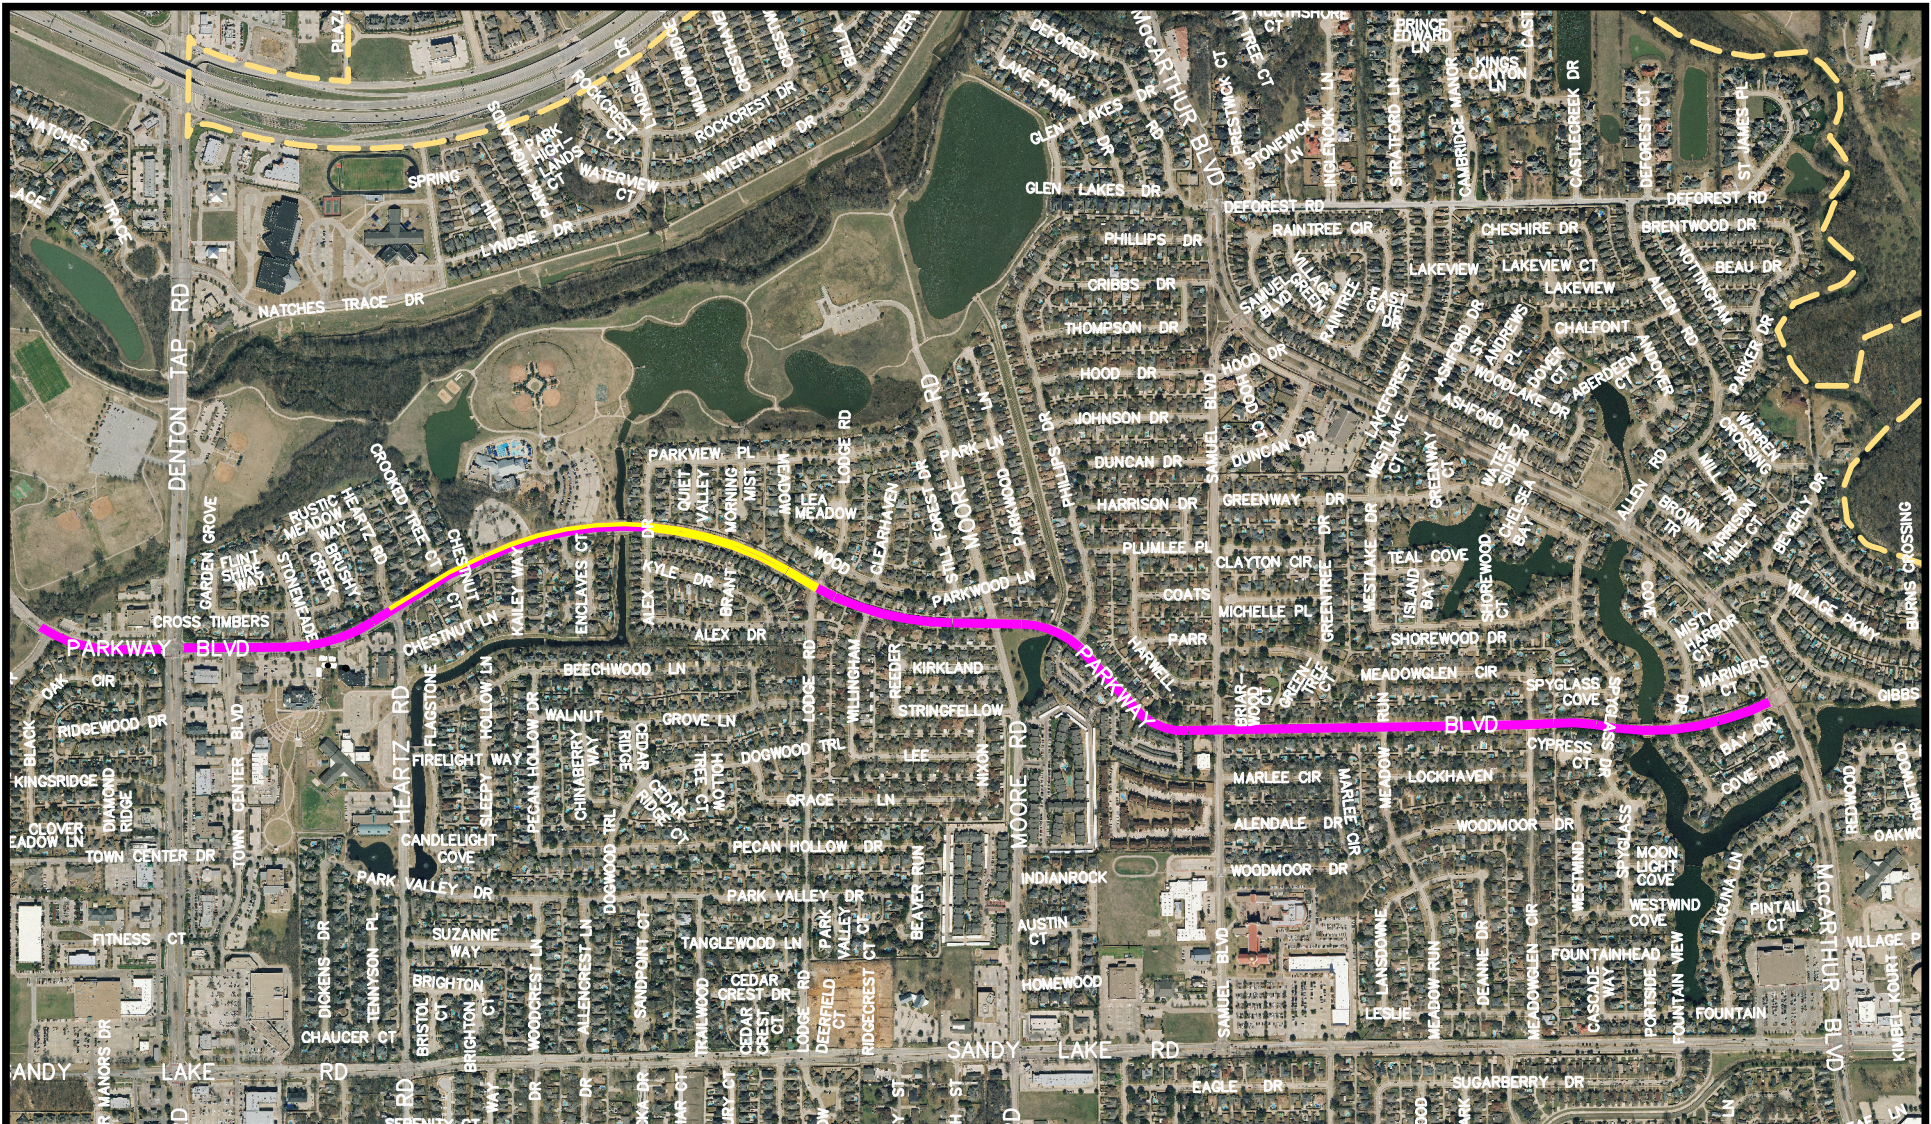

0 600 1200
1 INCH = 1200 FT.

**TAX 2014A
CRACK SEALING AND
SPOT REPAIR**

**TAX 2014A
FULL PAVEMENT REPLACEMENT
LODGE TO HEARTZ WESTBOUND,
ALEX TO LODGE EASTBOUND**

PARKWAY BOULEVARD RECONSTRUCTION, 1/4 CENT SALES TAX FUND, FY 2014A



Created on: 23 July 2015 by Scott Latta
S:\CAD\In_Design\MISC EXHIBITS\dwg\EXHIBITS 2015.dwg \TAX 2014A

2/2
Created in CIVIL3D