



PROPOSED FREEPORT PARKWAY EXTENSION, CITY OF COPPELL PROJECT ST05-02B

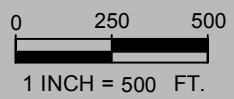


Created on: 4 April 2012 by Scott Latta
S:\CAD\In_Design\ST05-02A FREEPORT PARKWAY\PROJECT EXHIBITS.dwg 1ST05-02B

Sheet 1/2
Created in Civil 3D

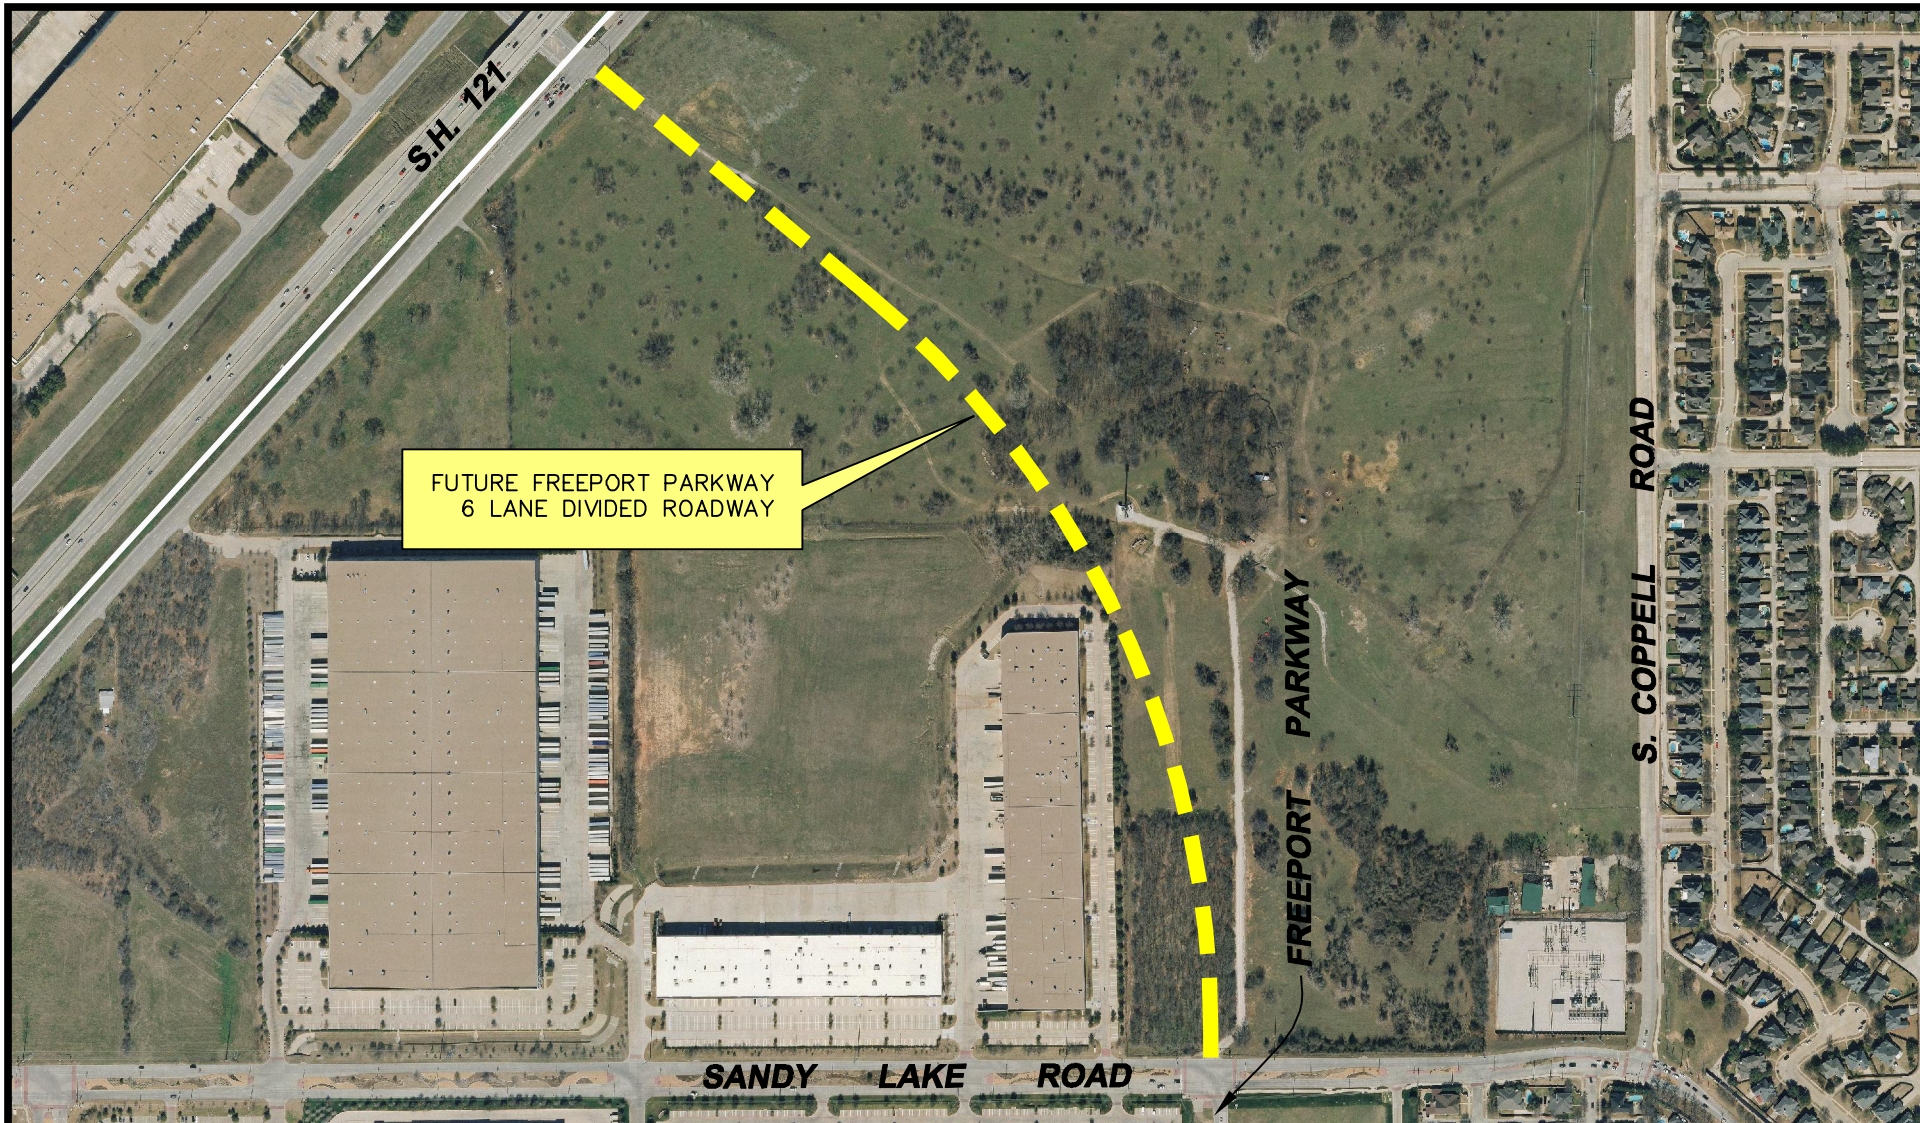


PROPOSED PROJECT LIMITS

PROPOSED FREEPORT PARKWAY EXTENSION, CITY OF COPPELL PROJECT ST05-02B

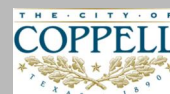

Created on: 27 May 2014 by Scott Latta
S:\CAD\In_Design\ST05-02A FREEPORT PARKWAY.dwg\PROJECT EXHIBITS.dwg \ST05-02B