


(N) = NEW LESSEE
(E) = EXISTING
(F) = FUTURE

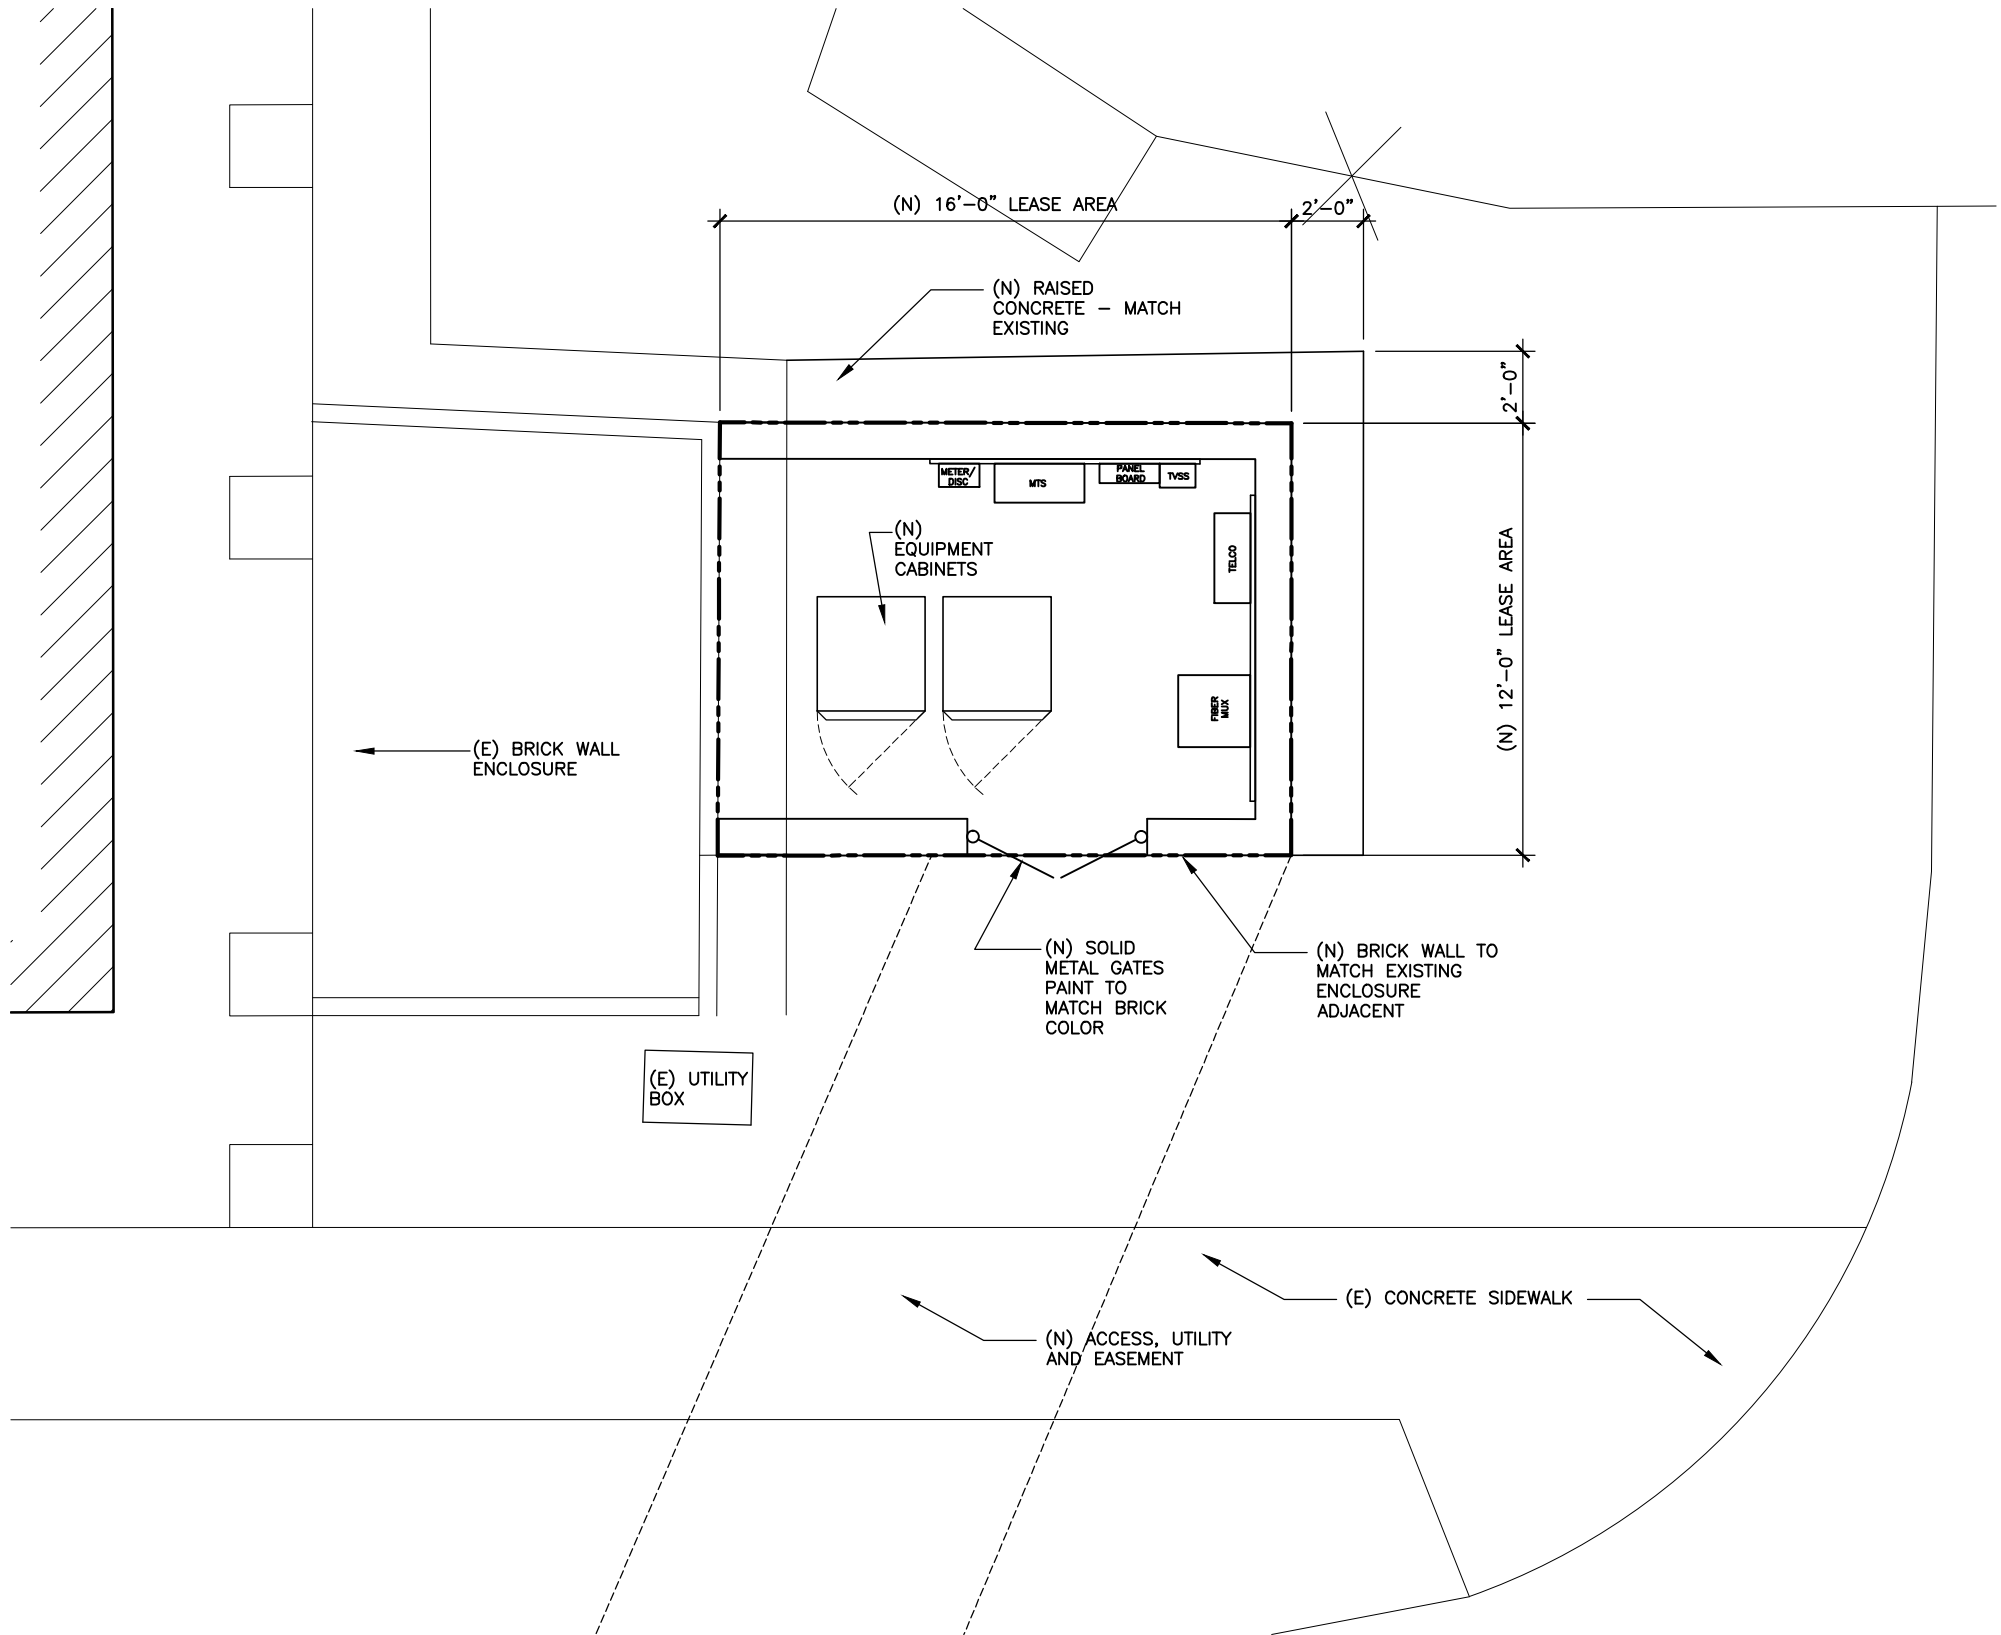

1 SITE DETAIL PLAN
SCALE: 3/16"=1'-0"



COPPEL NORTH REPL

N DENTON TAP RD
COPPELL, DALLAS COUNTY, TX
(301559)

APPROVAL SIGNATURES
LANDLORD
LEASING
CONSTRUCTION

THIS IS AN INCOMPLETE
SET NOT FOR
CONSTRUCTION OR
PERMITTING.
APPROPRIATE
PROFESSIONAL SEAL
WILL BE APPLIED TO
FINAL CONSTRUCTION
SET


ARCHCOMM, LLC.
1006 Beckett
San Antonio, Texas 78213
(210) 308-9905
TBPE NO. F-15659

SHEET TITLE
ENSITE DRAWING

SHEET HISTORY	
08.25.15	ENSITE
09.01.15	ENSITE
09.09.15	ENSITE
11.02.15	NEPA
11.13.15	NEPA
11.30.15	NEPA

EN2

THESE DRAWINGS ARE THE PROPERTY OF VERIZON WIRELESS. THEY ARE INTENDED FOR THE EXCLUSIVE USE OF THIS PROJECT ONLY. ANY RE-USE OF THESE PLANS (DRAWINGS) WITHOUT THE EXPRESS WRITTEN CONSENT OF VERIZON WIRELESS IS PROHIBITED.

EXHIBIT "C"