

■ WILLIAM T COZBY PUBLIC LIBRARY:

LUCIDO, JOE




Furnishing Knowledge®

DRAWING #: 256247SE_W_05.cmdrw

DATE: 2/5/2016


BY: Susie Rustad

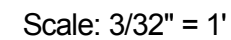

LUCIDO, JOE



BY: Susie Rustad

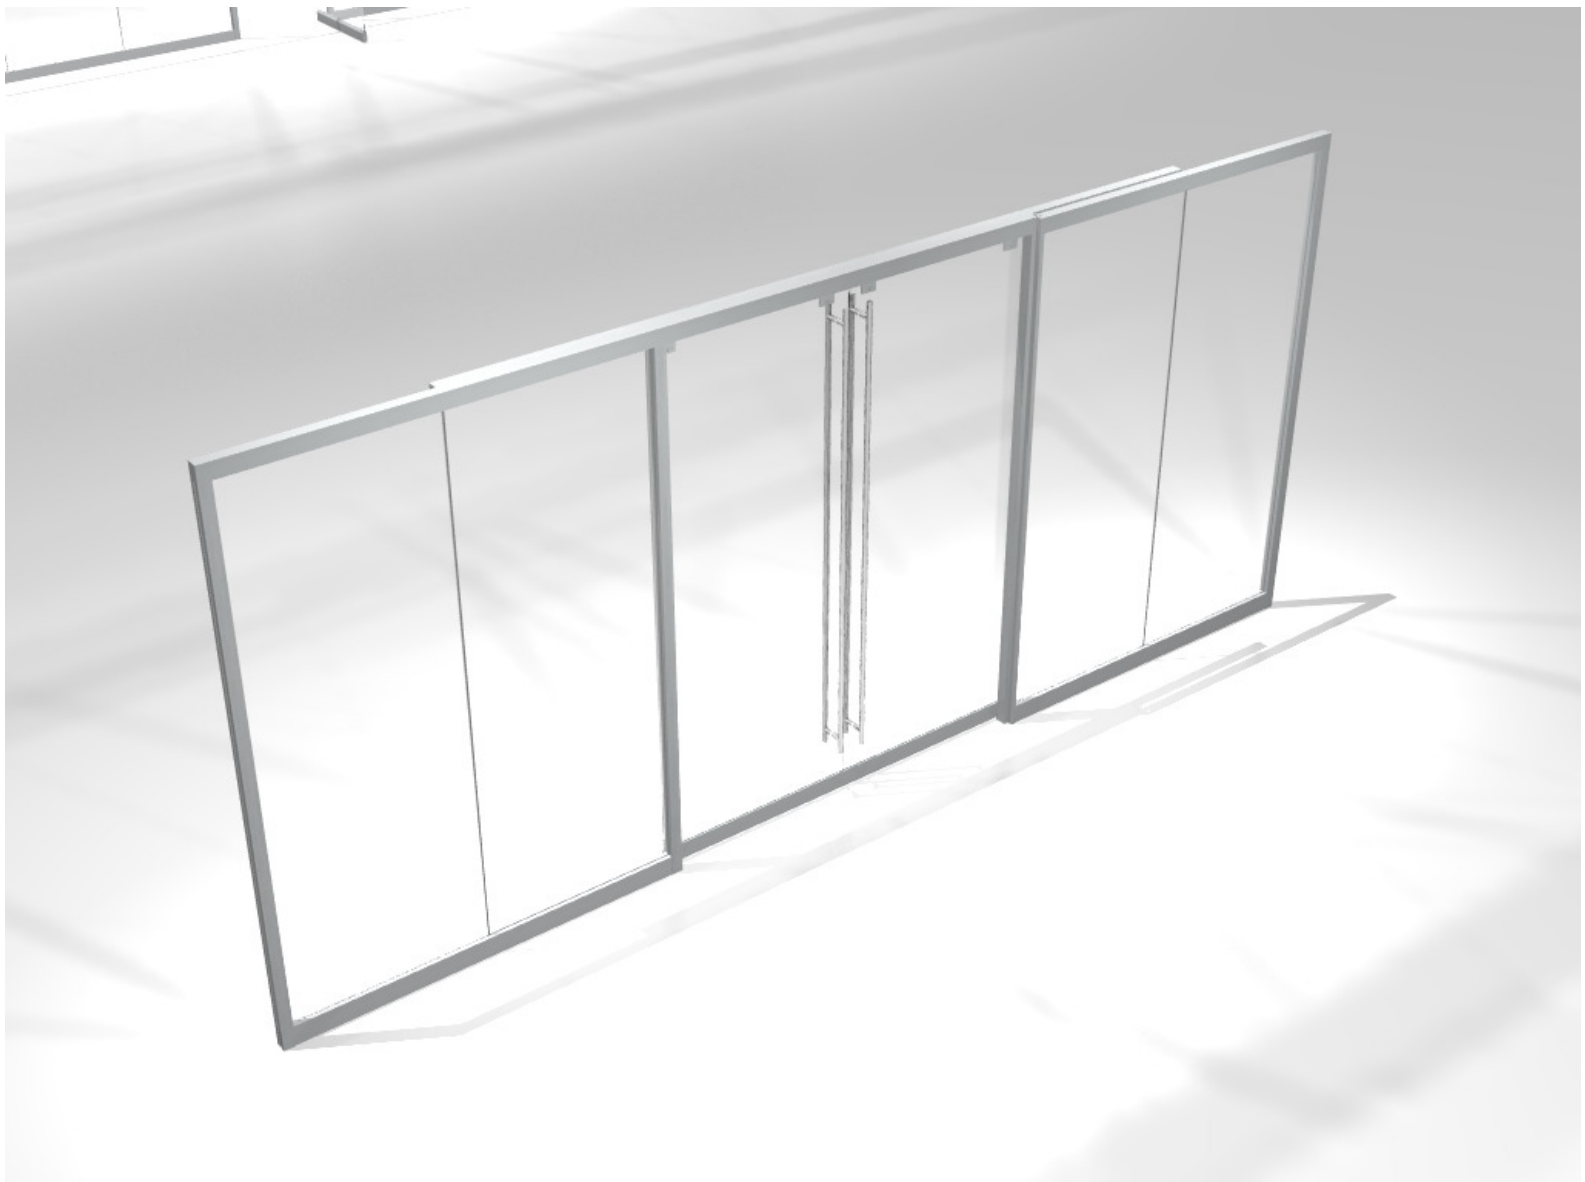

■ **WILLIAM T COZBY PUBLIC LIBRARY:**

LUCIDO, JOE




Furnishing Knowledge®

DRAWING #: 256247SE_W_05.cmdrw

DATE: 2/5/2016

BY: Susie Rustad

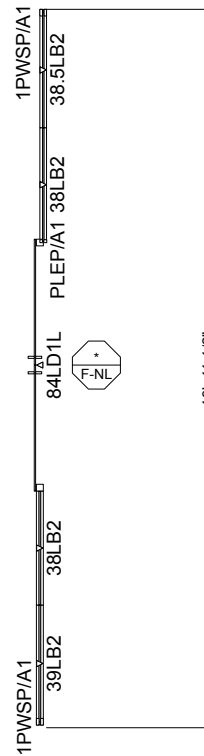

Scale: 3/16" = 1'

■ WILLIAM T COZBY PUBLIC LIBRARY:

LUCIDO, JOE




Furnishing Knowledge®

DRAWING #: 256247SE_W_05.cmdrw

DATE: 2/5/2016

BY: Susie Rustad

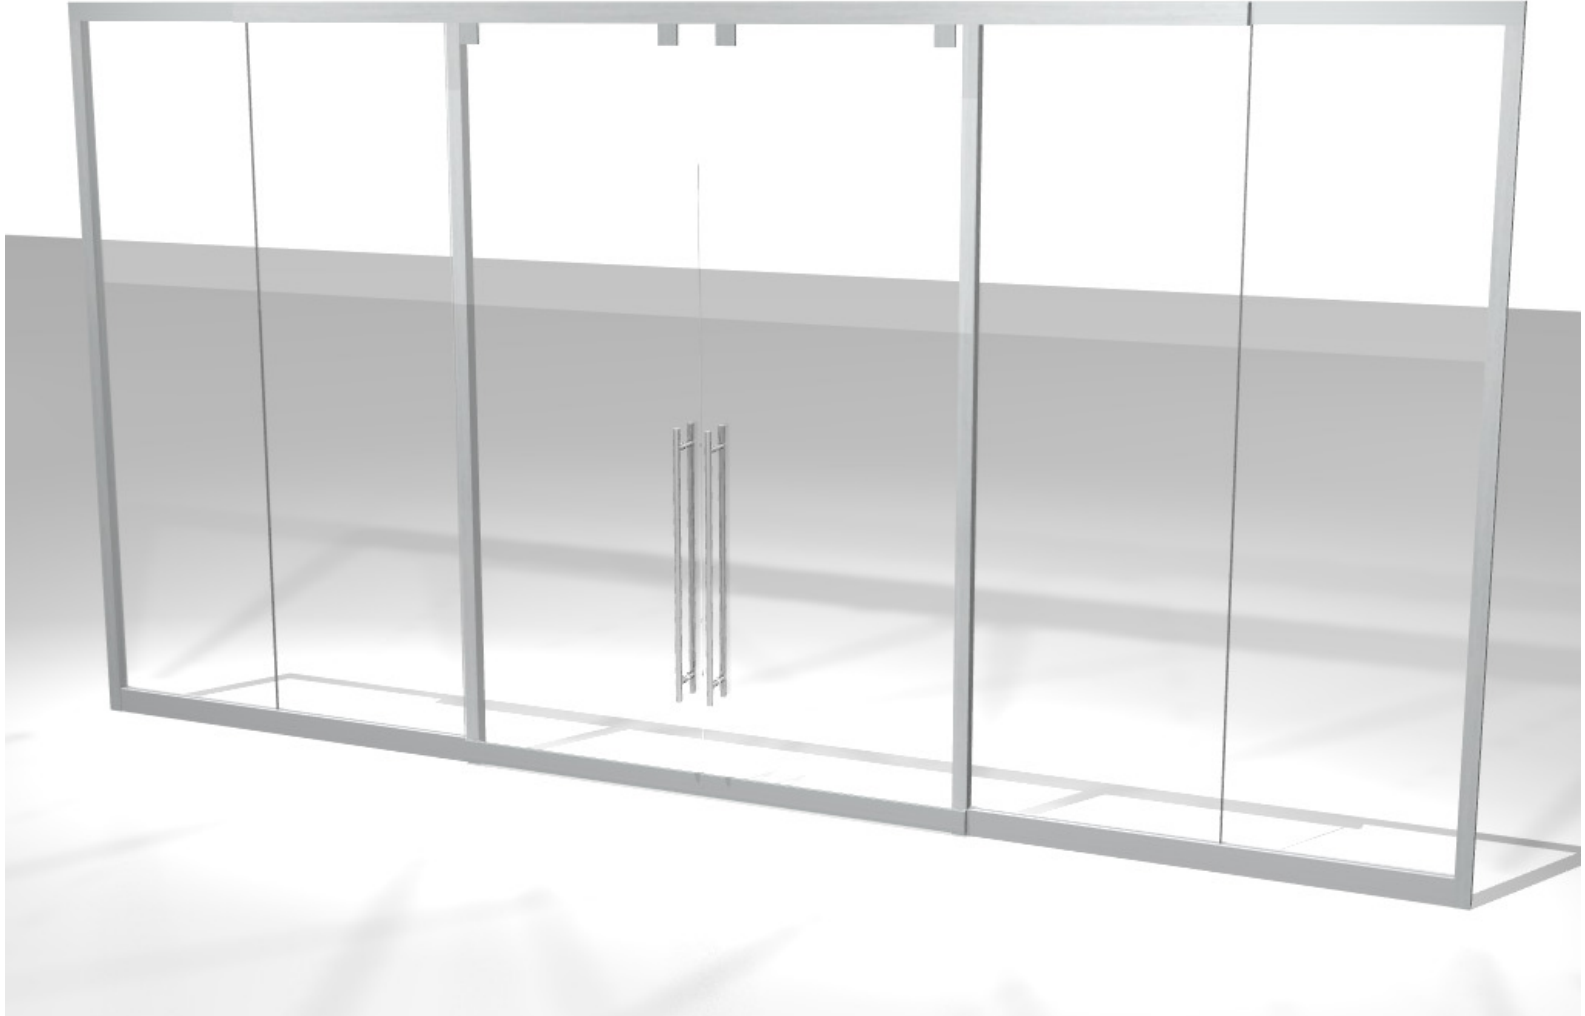

■ **WILLIAM T COZBY PUBLIC LIBRARY:**

LUCIDO, JOE




Furnishing Knowledge®

DRAWING #: 256247SE_W_05.cmdrw

DATE: 2/5/2016

BY: Susie Rustad

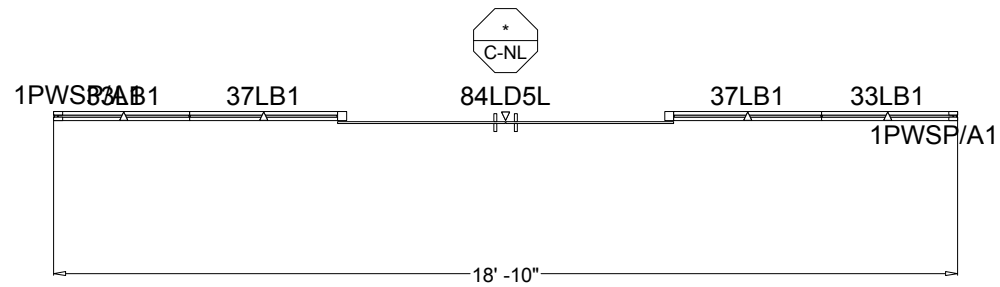

Scale: 1/4" = 1'

■ WILLIAM T COZBY PUBLIC LIBRARY:

LUCIDO, JOE




Furnishing Knowledge®

DRAWING #: 256247SE_W_05.cmdrw

DATE: 2/5/2016

BY: Susie Rustad

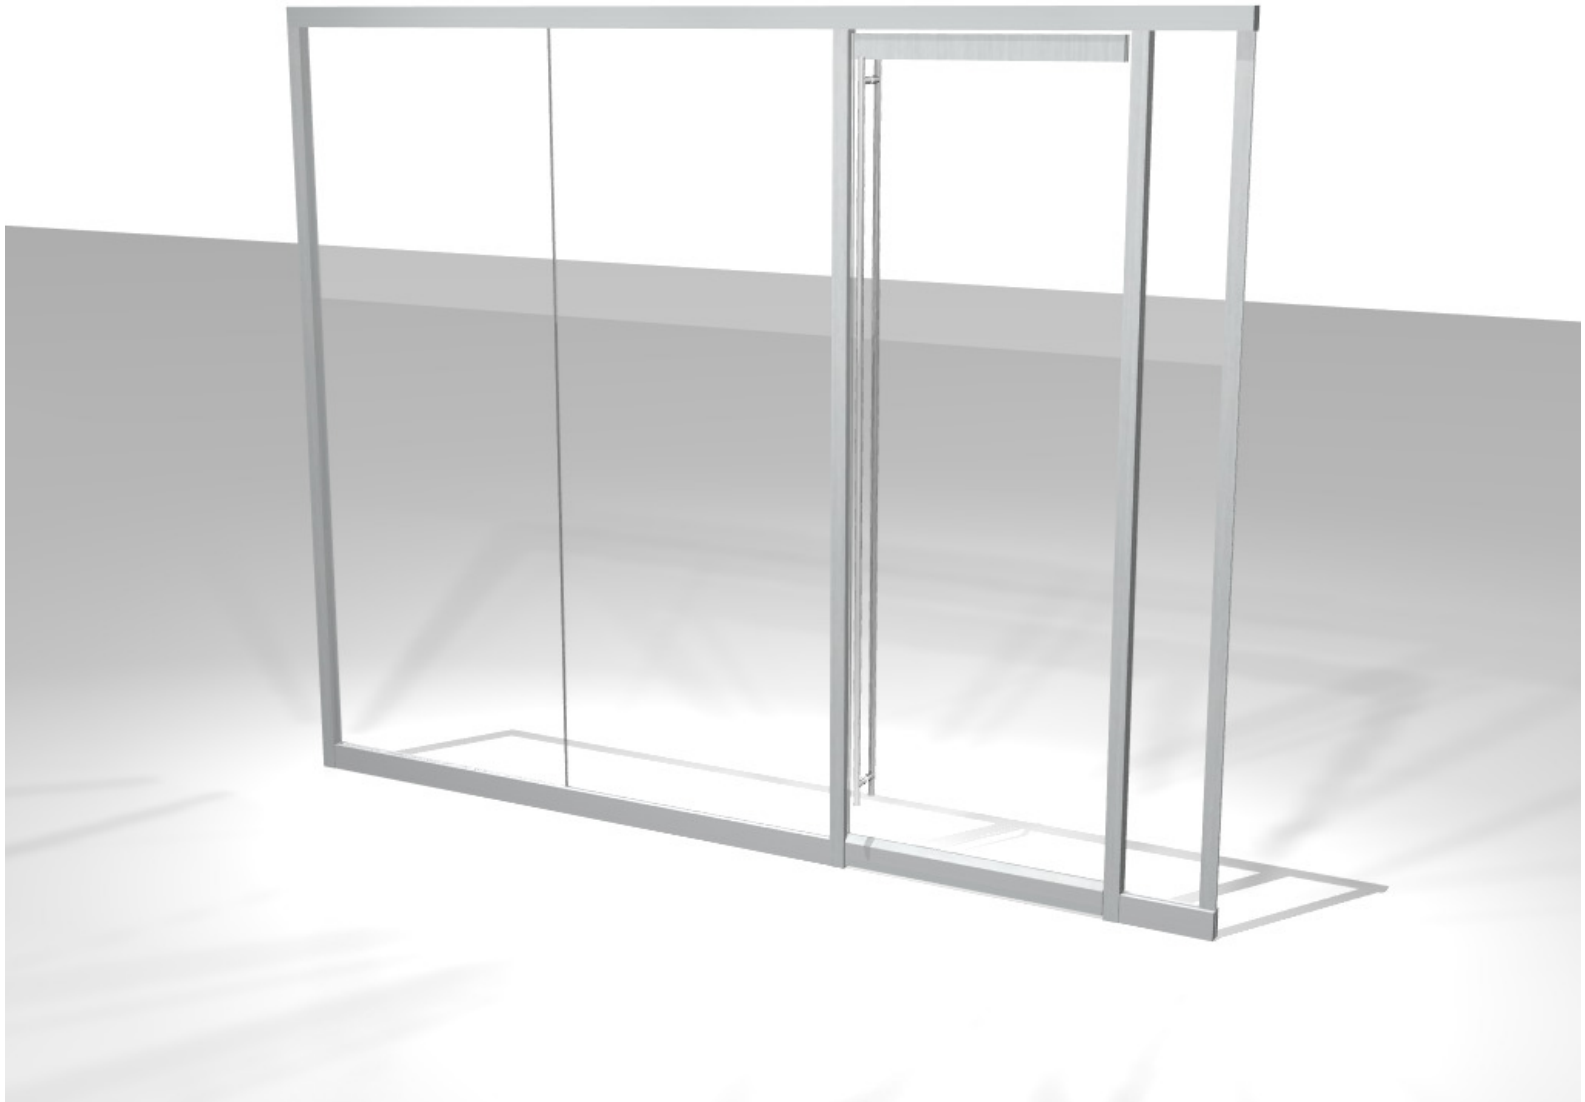

■ **WILLIAM T COZBY PUBLIC LIBRARY:**

LUCIDO, JOE




Furnishing Knowledge®

DRAWING #: 256247SE_W_05.cmdrw

DATE: 2/5/2016

BY: Susie Rustad

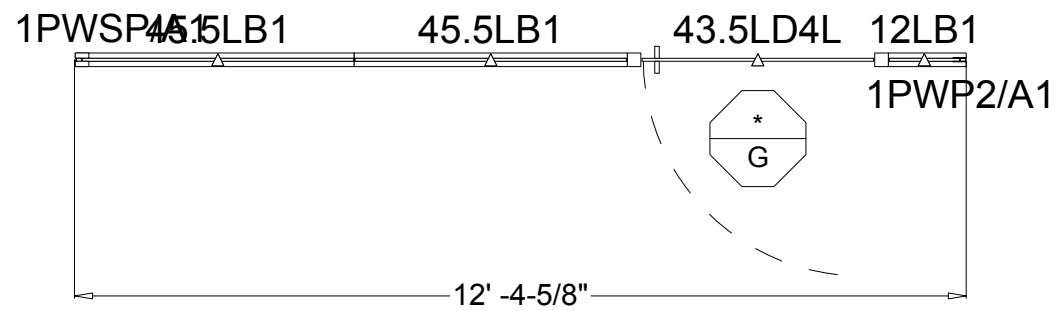

Scale: 3/8" = 1'

■ **WILLIAM T COZBY PUBLIC LIBRARY:**

LUCIDO, JOE




Furnishing Knowledge®

DRAWING #: 256247SE_W_05.cmdrw

DATE: 2/5/2016

BY: Susie Rustad

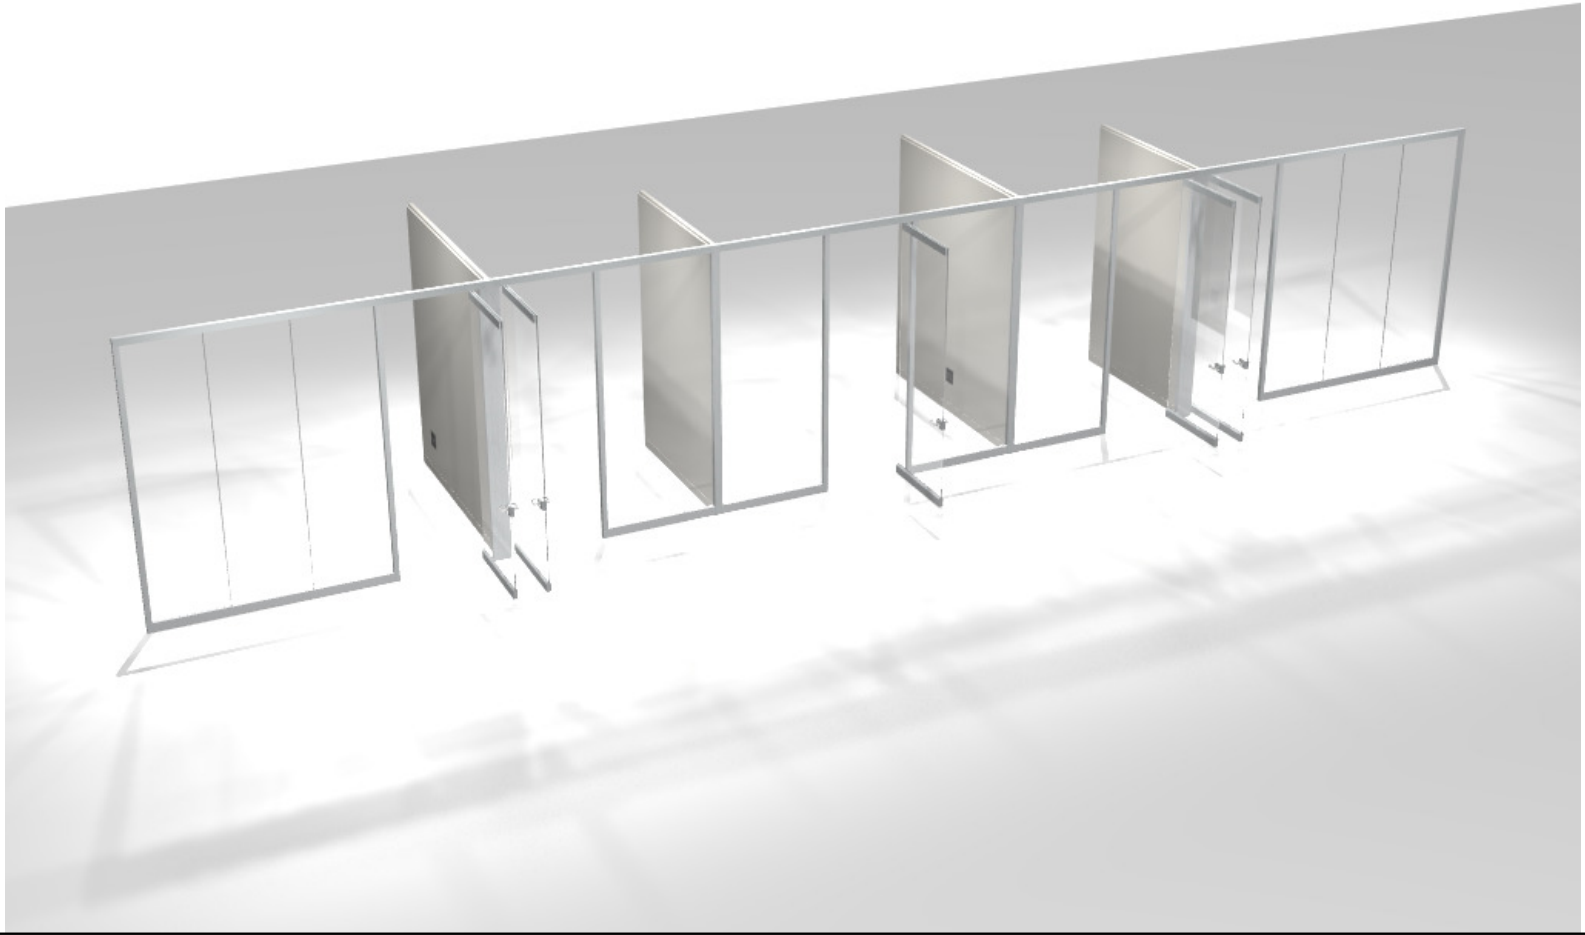

■ **WILLIAM T COZBY PUBLIC LIBRARY:**

LUCIDO, JOE




Furnishing Knowledge®

DRAWING #: 256247SE_W_05.cmdrw

DATE: 2/5/2016

BY: Susie Rustad

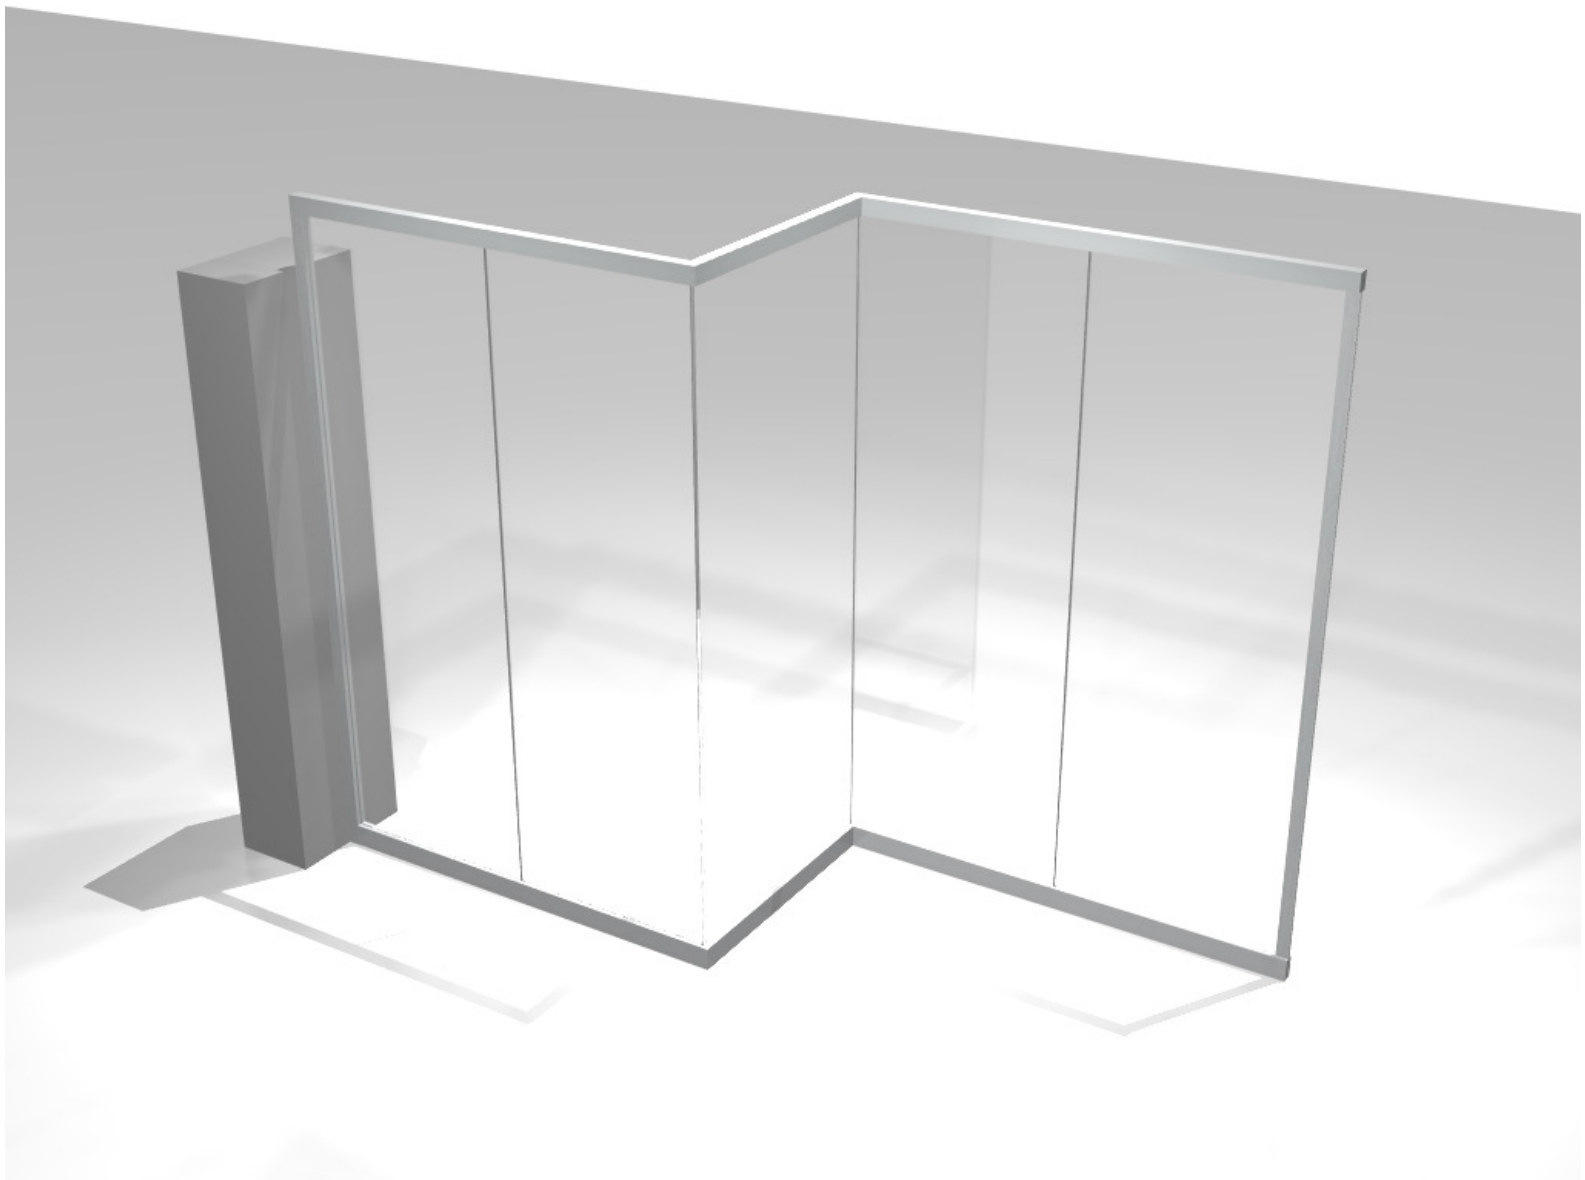

■ **WILLIAM T COZBY PUBLIC LIBRARY:**

LUCIDO, JOE




Furnishing Knowledge®

DRAWING #: 256247SE_W_05.cmdrw

DATE: 2/5/2016

BY: Susie Rustad

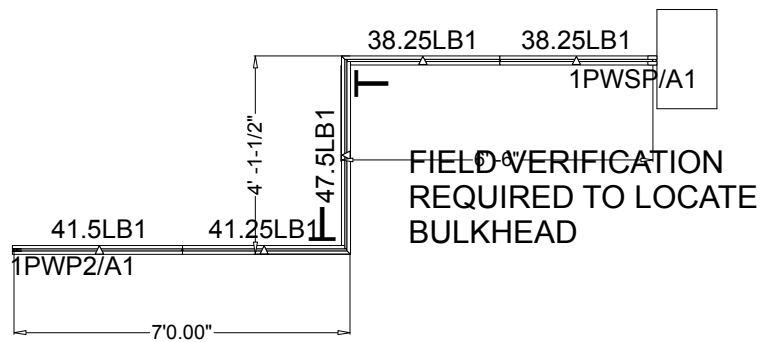

Scale: 1/4" = 1'

■ WILLIAM T COZBY PUBLIC LIBRARY:

LUCIDO, JOE




Furnishing Knowledge®

DRAWING #: 256247SE_W_05.cmdrw

DATE: 2/5/2016

BY: Susie Rustad

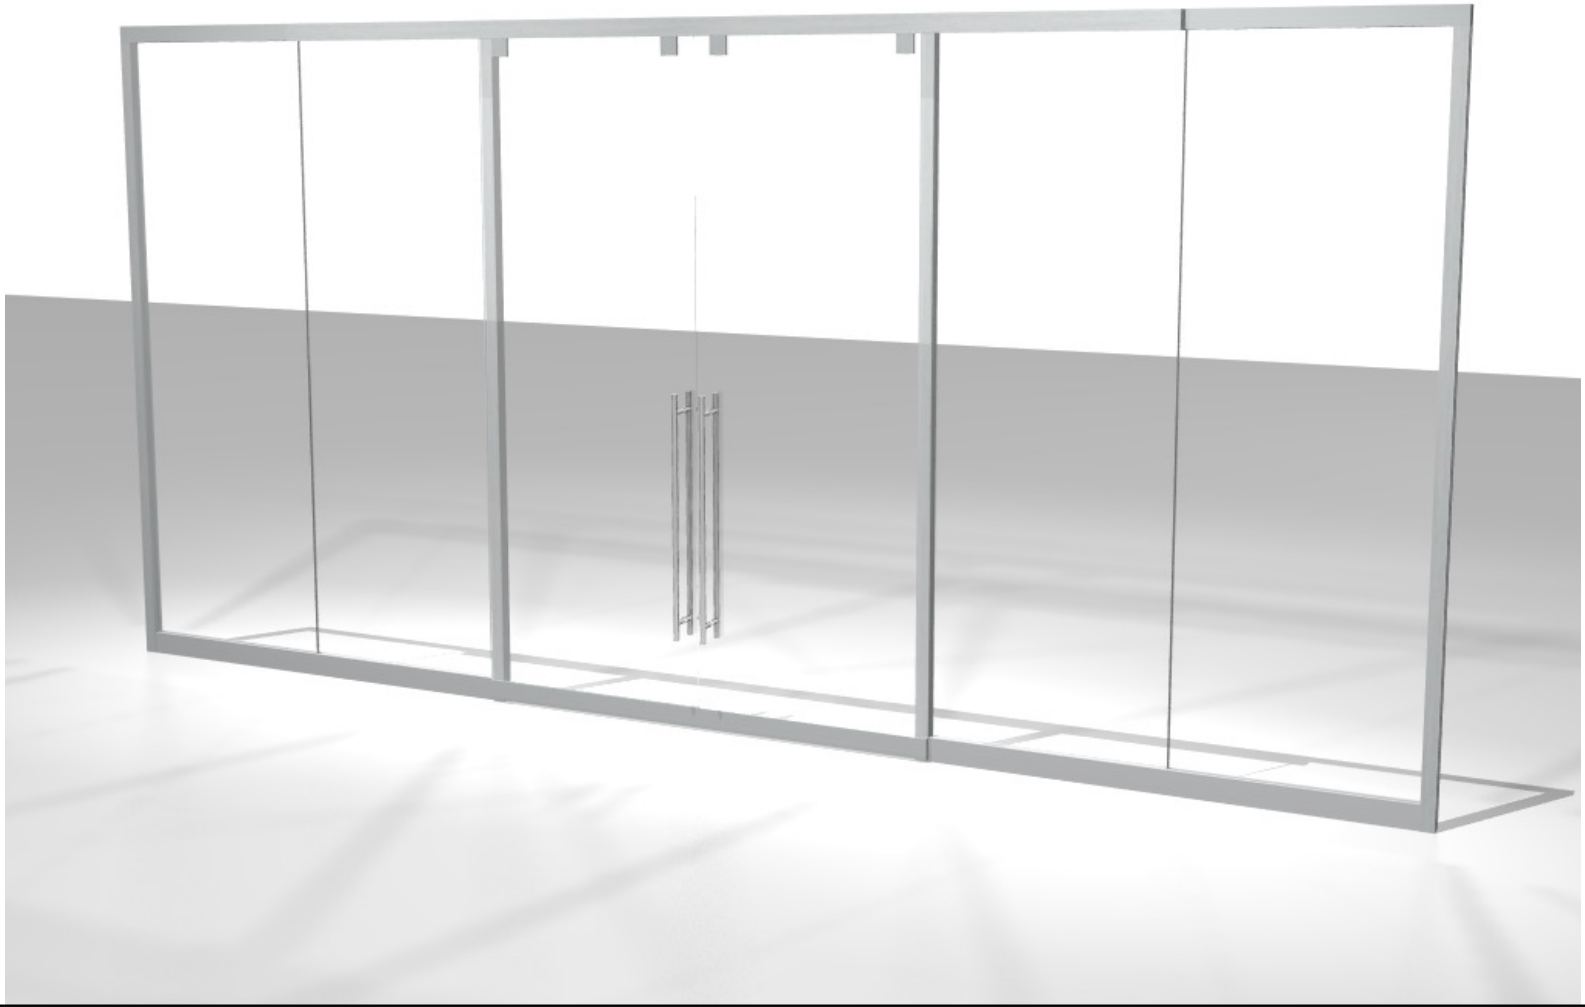

■ **WILLIAM T COZBY PUBLIC LIBRARY:**

LUCIDO, JOE




Furnishing Knowledge®

DRAWING #: 256247SE_W_05.cmdrw

DATE: 2/5/2016

BY: Susie Rustad

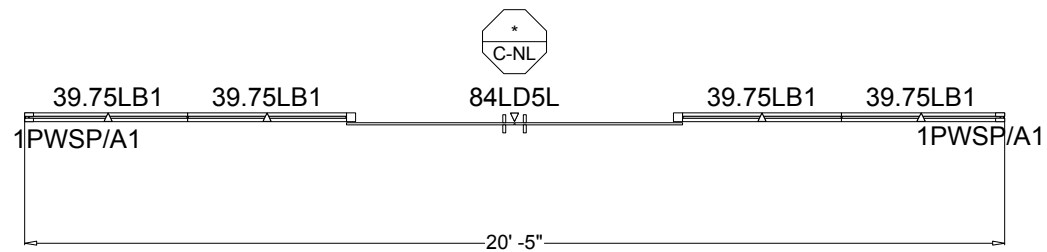

Scale: 1/4" = 1'

■ WILLIAM T COZBY PUBLIC LIBRARY:

LUCIDO, JOE




Furnishing Knowledge®

DRAWING #: 256247SE_W_05.cmdrw

DATE: 2/5/2016

BY: Susie Rustad

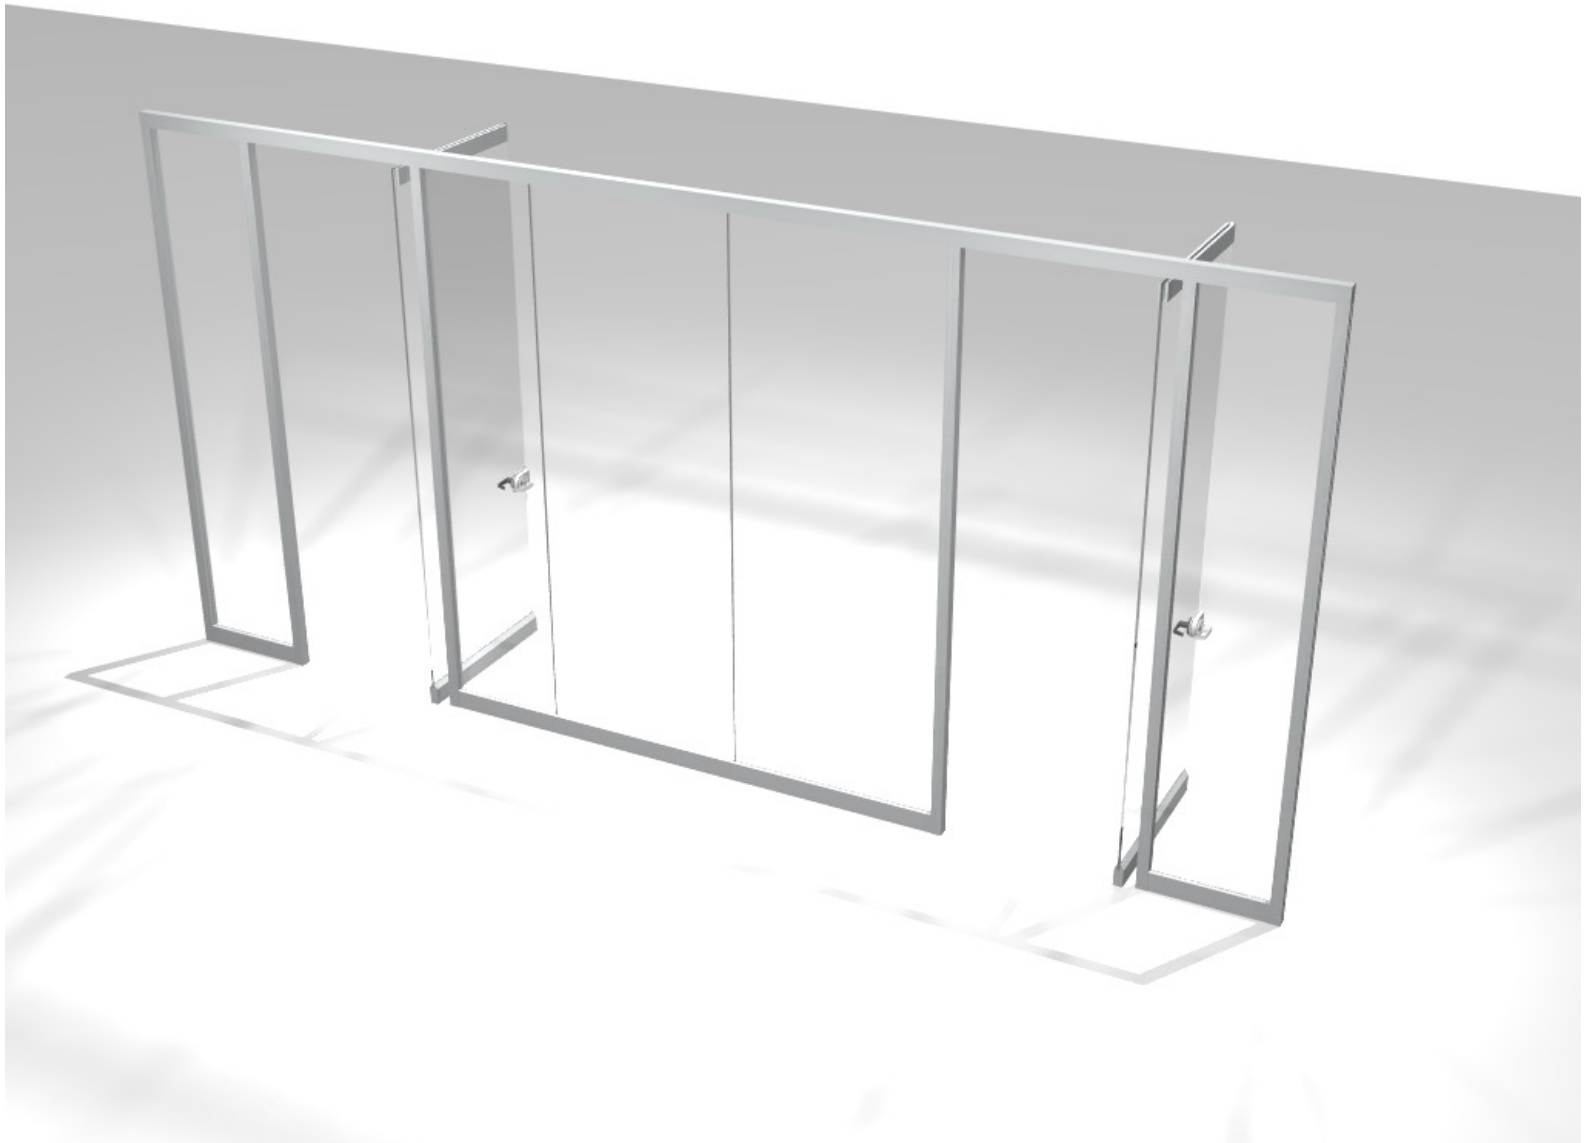

■ **WILLIAM T COZBY PUBLIC LIBRARY:**

LUCIDO, JOE




Furnishing Knowledge®

DRAWING #: 256247SE_W_05.cmdrw

DATE: 2/5/2016

BY: Susie Rustad

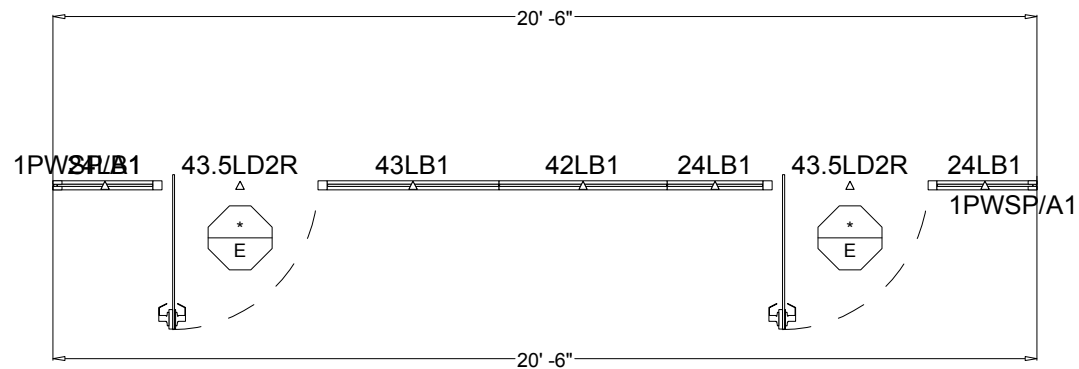

Scale: 1/4" = 1'

■ WILLIAM T COZBY PUBLIC LIBRARY:

LUCIDO, JOE



Furnishing Knowledge®

DRAWING #: 256247SE_W_05.cmdrw

DATE: 2/5/2016

BY: Susie Rustad



■ **WILLIAM T COZBY PUBLIC LIBRARY:**

LUCIDO, JOE




Furnishing Knowledge®

DRAWING #: 256247SE_W_05.cmdrw

DATE: 2/5/2016

BY: Susie Rustad

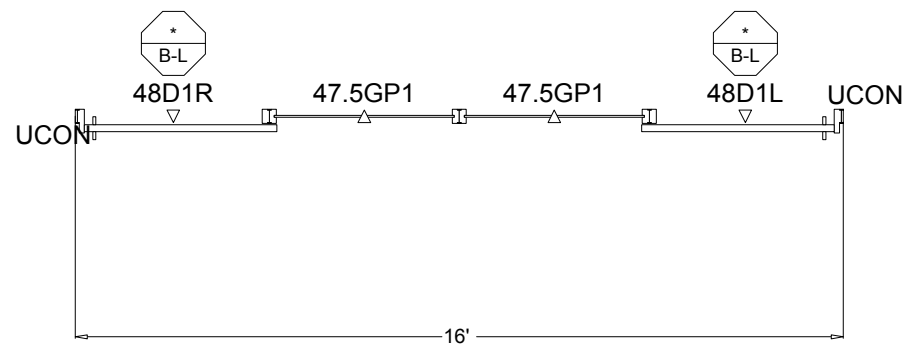

Scale: 1/4" = 1'

■ WILLIAM T COZBY PUBLIC LIBRARY:

LUCIDO, JOE




Furnishing Knowledge®

DRAWING #: 256247SE_W_05.cmdrw

DATE: 2/5/2016

BY: Susie Rustad

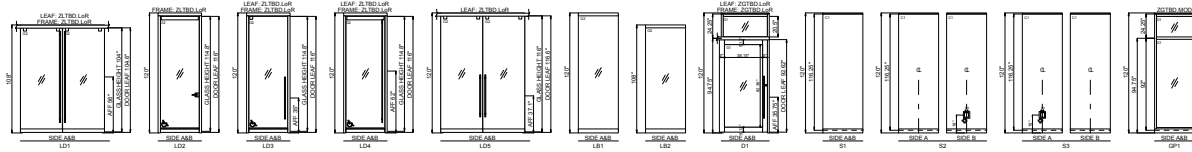


Scale: 1/16" = 1'

KI DOOR SCHEDULE							
HARDWARE SETS							
FRAME STYLE:	A.	B.	C.	D.			
HANDLE HARDWARE:	LIGHTLINE FRAMELESS GLASS DOUBLE PIVOT HUNG - HC	GENIUS SOFT STOP SLIDING HARDWARE	LIGHTLINE FRAMELESS GLASS SLIDING HARDWARE	LIGHTLINE FRAMELESS GLASS PIVOT HUNG			
STRIKE HEIGHT:	FORMS & SURFACES DT1014-36-630, F&S, 36"OC, 42"OA (QTY: 2)	FORMS & SURFACES DT1014-36-630, F&S, 36"OC, 42"OA (QTY: 2)	FORMS & SURFACES DT1014-36-630, F&S, 36"OC, 42"OA (QTY: 2)	FORMS & SURFACES DT1014-36-630, F&S, 36"OC, 42"OA (QTY: 2)			
HANDLE FINISH:	630	630	630	630			
DOOR STOP:	IVES F5439 (QTY: 2)	LOCKING	LOOKING/NON-LOCKING	NON-LOCKING			
MISC:	DORMA RT588-HO OVERHEAD CLOSERS (QTY: 1)	SOFT STOP	SOFT STOP	IVES F5439 (QTY: 1)	DORMA BT575V ADA FLOOR CLOSER WITH HOLD OPEN (QTY: 1)		
FRAME STYLE:	E.	F.	G.				
HANDLE HARDWARE:	LIGHTLINE FRAMELESS GLASS PIVOT HUNG	LIGHTLINE FRAMELESS GLASS SLIDING HARDWARE	LIGHTLINE FRAMELESS GLASS PIVOT HUNG				
STRIKE HEIGHT:	CYL. SCHLAGE JUPITER ALS0PD (QTY: 1)	ROCKWOOD LP3301FHJ X 98.00" X 1/2" GLASS, 86"OC, 98"OA	ROCKWOOD LP3301FHJ X 110.00" X 1/2" GLASS, 96"OC, 110"OA (QTY: 1)				
HANDLE FINISH:	626	US32D	US32D				
STRIKE HEIGHT:	38.00"	NON-LOCKING	NON-LOCKING				
DOOR STOP:	IVES F5439 (QTY: 1)	SOFT STOP	IVES F5439 (QTY: 1)				
MISC:	NORTON 8301 OVERHEAD CLOSERS (AO ONLY) (QTY: 1)		NORTON 8301 OVERHEAD CLOSERS (AO ONLY) (QTY: 1)				
DOOR SCHEDULE							
DOOR #	ROOM #	TAG	HAND	HARDWARE SET	DOOR FRAME	DOOR LEAF	DOOR LEAF FINISH
*	N/A	LD5	LH	C-NO LOCK	LUDS - LIGHTLINE SLIDING DOOR	FRAMELESS GLASS DOOR - SOFT STOP	1/2 INCH CLEAR TEMPERED
*	N/A	LD6	LH	F-NO LOCK	LUDS - LIGHTLINE SLIDING DOOR	FRAMELESS GLASS DOOR - SOFT STOP	1/2 INCH CLEAR TEMPERED
*	N/A	LD1	RH	E.	LUP - LIGHTLINE PIVOT DOOR	FRAMELESS GLASS DOOR	1/2 INCH CLEAR TEMPERED
*	N/A	LD1	RH	E.	LUP - LIGHTLINE PIVOT DOOR	FRAMELESS GLASS DOOR	1/2 INCH CLEAR TEMPERED
*	N/A	LD1	LH	E.	LUP - LIGHTLINE PIVOT DOOR	FRAMELESS GLASS DOOR	1/2 INCH CLEAR TEMPERED
*	N/A	LD1	RH	E.	LUP - LIGHTLINE PIVOT DOOR	FRAMELESS GLASS DOOR	1/2 INCH CLEAR TEMPERED
*	N/A	LD1	RH	E.	LUP - LIGHTLINE PIVOT DOOR	FRAMELESS GLASS DOOR	1/2 INCH CLEAR TEMPERED
*	N/A	LD3	LH	G.	LUP - LIGHTLINE PIVOT DOOR	FRAMELESS GLASS DOOR	1/2 INCH CLEAR TEMPERED
*	N/A	D1	RH	B-LOCK	YST - GENIUS SLIDING DOOR	ALUMINUM GLASS DOOR	STANDARD TBD
*	N/A	LD4	RH	C-LOCK	LUS - LIGHTLINE SLIDING DOOR	FRAMELESS GLASS DOOR - SOFT STOP	1/2 INCH CLEAR TEMPERED
*	N/A	LD1	LH	E.	LUP - LIGHTLINE PIVOT DOOR	FRAMELESS GLASS DOOR	1/2 INCH CLEAR TEMPERED
*	N/A	LD5	LH	C-NO LOCK	LUDS - LIGHTLINE SLIDING DOOR	FRAMELESS GLASS DOOR - SOFT STOP	1/2 INCH CLEAR TEMPERED
*	N/A	D1	LH	B-LOCK	YST - GENIUS SLIDING DOOR	ALUMINUM GLASS DOOR	STANDARD TBD
127A	N/A	LD2	RH	D.	LUP - LIGHTLINE PIVOT DOOR	FRAMELESS GLASS DOOR	1/2 INCH CLEAR TEMPERED
127B	N/A	LD2	LH	D.	LUP - LIGHTLINE PIVOT DOOR	FRAMELESS GLASS DOOR	1/2 INCH CLEAR TEMPERED

ON K ARCHITECTURAL WALLS INSTALLED UNDER CONTRACT THROUGH K. PIVOT HINGE DOORS ARE SET TO SWING TO THE OPEN POSITION AS A DEFAULT. IF "NEUTRAL" OR "SWING CLOSED" ARE DESIRED, PLEASE CONSULT YOUR K CERTIFIED INSTALLER.

ON KI ARCHITECTURAL WALLS INSTALLED UNDER CONTRACT THROUGH KI, PIVOT HINGE DOORS ARE SET TO SWING TO THE OPEN POSITION AS A DEFAULT. IF "NEUTRAL" OR "SWING CLOSED" ARE DESIRED, PLEASE CONSULT YOUR KI CERTIFIED INSTALLER.

LIGHTLINE PROJECT NOTES							
CARB COMPLIANT:	NO						
CEILING HEIGHT:	108" 120"						
CEILING GRID TYPE:	TBD DRYWALL ATTACHED CEILING RAIL						
FLOOR TYPE:	TBD						
SEISMIC KIT W/ ESCUTCHEON PLATE:	NO						
GLAZING GASKET:	YES						
INSULATED BASE AND CEILING TRIM:	NO						
LIGHTLINE TRIM TYPES							
4.00" BASE TRIM	A1 CLEAR ANODIZED ALUMINUM 8-MINUTE ETCH						
CEILING TRIM	A1 CLEAR ANODIZED ALUMINUM 8-MINUTE ETCH						
DOOR TRIM	A1 CLEAR ANODIZED ALUMINUM 8-MINUTE ETCH						
POST TRIM	A1 CLEAR ANODIZED ALUMINUM 8-MINUTE ETCH						
GENIUS PROJECT NOTES							
CARB COMPLIANT:	NO						
CEILING HEIGHT:	120"						
CEILING GRID TYPE:	TBD						
FLOOR TYPE:	TBD						
SEISMIC KIT W/ ESCUTCHEON PLATE:	NO						
HANG ON COMPONENTS:	NO						
GENIUS TRIM TYPES							
4" BASE COVER	C1 STANDARD TBD						
RECESSED CEILING RAIL	C1 STANDARD TBD						
DOOR AND GLAZING TRIM	C1 STANDARD TBD						
WALL POST BACK COLOR	C1 STANDARD TBD						
GENIUS FLUSH CONNECTOR	C1 STANDARD TBD						
FINISH SUMMARY							
FINISH TYPE	FINISH CODE						
ANODIZED A1 CLEAR ANODIZED ALUMINUM 8-MINUTE ETCH	AL-AO						
GLASS (TEXTURE TO INSIDE IF APPLICABLE) G1 1/4 INCH CLEAR TEMPERED - VERTICAL G2 1/2 INCH CLEAR TEMPERED	GLAV GLT						
POWDERCOAT C1 STANDARD TBD	TBD1						
GENIUS ELECTRICAL LEGEND							
MODULAR ELECTRICAL	LISTED TOP TO BOTTOM IS LEFT TO RIGHT IN PANEL.						
SYMBOL	PREWIRED	FEED	COLOR	GANG	TYPE	COVER #	CONDUIT
	NO	TOP TOP	TBD	2	ELECTRICAL DATA	ST302 LT309	1/2" FLEXIBLE 3/4" EMT
LINEAL FOOTAGE LEGEND							
GENIUS							
TOTAL						460"	
NEW						460"	
LIGHTLINE							
TOTAL						220'10.72"	
NEW						220'10.72"	

■ WILLIAM T COZBY PUBLIC LIBRARY:

LUCIDO, JOE



Furnishing Knowledge®


DRAWING #: 256247SE_W_05.cmdrw

DATE: 2/5/2016

BY: Susie Rustad

KI Wall Quotation

Email: Wall.quotes@ki.com
Phone: 1-800-424-2432

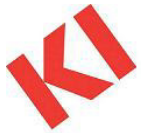

Project Name: WILLIAM T COZBY PUBLIC LIBRARY: WALLS

Quote #: 256247SE_W_01

Creation Date: 04/08/2015
Revised Date: 02/05/2016
KI Rep Name: LUCIDO, JOE

BOM Tab: Quote BOM
Exp. Date: 05/05/2016
Prepared By: Susie Rustad
Contract used: TCPN - OT0012378C
Ship To Company: WILLIAM T CROZBY PUBLIC LIBRARY
Contact:
Address:

Sold To Company:
Address:

City/State/Zip:

City/State/Zip: DALLAS, TX 77025

LIGHTLINE NOTES

FILM REQUIRES MORE CLARIFICATION TO BE QUOTED.
PLEASE PROVIDE A SPECIFICATION AND SIZING FOR THE FILM STRIPING
LOCK CORES QUOTES ARE CONSTRUCTION CORES ONLY. MASTER KEYING TO BR PROVIDED AND INSTALLED BY OTHERS.


If sales tax field shows \$0, then sales tax is not included in project price. See Additional Information page for more detail.

Part Number	Description	Ext. Sell
KI WALL BUSINESS CENTER 119 New	12 Lineal feet of Wall	\$7,093.66
KI WALL CONFERENCE ROOM 108 New	20 Lineal feet of Wall	\$10,576.19
KI WALL QUIET READING 121 New	20 Lineal feet of Wall	\$10,324.73
KI WALL STORY TIME 126 New	16 Lineal feet of Wall	\$9,098.52
KI WALL STUDY 114 New	20 Lineal feet of Wall	\$8,378.36
KI WALL STUDY ROOMS 129-133 New	82 Lineal feet of Wall	\$39,909.74
KI WALL TEEN 118A New	19 Lineal feet of Wall	\$8,146.03
KI WALL TEEN 118B New	17 Lineal feet of Wall	\$4,817.50
KI WALL TODDLER 127 New	60 Lineal feet of Wall	\$19,797.69
Components		\$118,142.42
KI Installation (Non Union Straight Wage)		\$0.00
KI Freight		\$3,760.47
Performance Bond		\$975.22
KI Seismic		\$0.00
KI Tachy CAD		\$0.00
Genius Film Installation		\$0.00
Lightline Film Installation		\$0.00
KI Attic Stock Percentage (0%)		\$0.00
KI Estimated Sales Tax - Material (0%)		\$0.00
KI Estimated Sales Tax - Install (0%)		\$0.00
KI Estimated Sales Tax - Freight (0%)		\$0.00
Total		\$122,878.11

Approved By : _____ Date: _____
Signature



- Installation and delivery is based on Non Union Straight Wage with no-charge access and exclusive use of unloading docks and elevators capable of accommodating a 84.00" x 120.00" panel. If elevators cannot accommodate KI Wall panels, additional installation charges will apply including but not limited to:
 - Coordination, scheduling, and payment of any necessary costs for hoisting, elevators, crane time, and all associated operations, flaggers, riggers, and traffic control.
 - Coordination, implementation and costs for removal, protection, and/or installation of exterior windows to facilitate stocking and debris removal.
- All areas shall be free and clear of other trades prior to commencement of installation. Following installation, the general contractor must provide protection, Quality Control sign-off and facilitate product replacement, installation repairs and trade back charges. If the following items are the result of changes caused by the General Contractor, additional changes will be assessed:
 - Crew scaling charges for down time and remobilization minimum eight hour per man charge per occurrence.
 - Production loss and crew over staffing and reduction due to schedules and delivery impacts.
 - Overtime premiums for schedule delays or adjustments regardless of the basis (unless directly attributed to KI).
 - Interior and exterior logistical coordination (parking shuttles, ramps, and platforms, product lay down, phased work areas, etc.).
 - Jurisdictional requirement/charges (wall bracing and seismic supports or any other changes not detailed and approved).
 - Relocation of cut stations due to site logistics and scheduling.
- ASCE Standard-7, Section 13.5.8: Additional installation services and hardware charges will be added to the price stated above in the event compliance with Section 13.5.8 of the ASCE Standard 7-05 (2005) (or any successor or replacement code or section thereto) is required or requested by customer or local inspectors. Customer agrees that customer shall be responsible for determining whether compliance with ASCE Standard 7-05, 13.5.8 is required and shall communicate any such requirements to KI no less than 2 weeks prior to commencement of installation. **At the time of this quote, project specific signed and sealed structural calculations and/or drawings were not a requirement. This quote does not include the engineering fees for project specific signed and sealed structural calculations and/or drawings. If project specific signed and sealed structural calculations and /or drawings are required we can provide them for an additional fee. Also, if the seismic/structural calculations require additional bracing materials and labor beyond KI's standard ICC parts kit, the customer may be subject to additional costs via change order.**
- Final seismic code compliance is pending on the Lightline product. Prior to order, KI reserves the right to review final compliance by issuing a request to an independent 3rd party to determine final result. KI will ask for a change order at that time in the amount of \$400 for unstamped documents, or if required, \$800 for a stamped document by professional engineer.
- Building/Construction permits, if required, are by customer. KI recommends that the customer consults with their local building code department.
- Please reference KIs Power/Data Instruction manual which details standard power/data configurations and locations. Limiting panel types and the number of configurations of electrical/data/strobes/thermostats/light switch cutouts, or boxes in the panels, will simplify future reconfigurations and make for a more efficient use of your KI Wall System.
- The production lead-time for KIs Architectural Wall factory assembled products is approximately 6 to 8 weeks from purchase order or endorsed contract receipt, verified field dimensions, and shop drawing/finish approvals. Field fabricated track layout may start inside of 4 weeks from drawing approval. Please consult your KI Sales Representative or Project Estimator on specific lead-times for this project.
- KI offers a 4" base solution for Lightline as our default option, as it provides the most flexibility to accommodate floor variations. 2.5" base is available for projects with floor variances of +/- 1/4" or +/- 1/8" if plate glass doors are specified. Consult your KI representative to discuss base height options for your particular project.

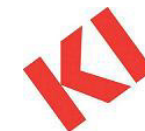

1. **The sales/use tax included on this quotation is for estimate purposes only it is subject to change.** It is the customers responsibility to pay any applicable sales/use tax due upon invoicing. A customer will not be charged sales/use tax if a valid exemption certificate is provided to KI's Finance Department. If no certificate is on file, the appropriate sales/use tax rate in effect at shipment will be applied and tax will be added to the customer's invoice.
2. All products listed above will be manufactured in accordance with KI specifications. Finishes will be standard unless stated otherwise.
3. The first and last page of this quote must accompany you company's purchase order and the quote number must be referenced in the body of the purchase order to ensure accurate and timely entry of the product and pricing. Without this information **there may be delays in entry, manufacturing, delivery, and installation of the product. In addition, if this is the first time you are ordering from KI, please include a tax exempt certificate, if applicable, and contact your sales rep for proper account activation.**
4. KI requires a valid purchase order to be printed on an official company document and signed by an authorized agent of your company. The purchase order should stipulate exactly the merchandise or service to be transacted by quantity, stock keeping unit (SKU), and price. KI will not accept a quotation or quote worksheet as the basis of an order unless it is specifically referenced in the purchase order. In the event that a customer does not issue standard purchase orders, then all quotes or quote worksheets must be accompanied by a statement on an official company document (letterhead will suffice) authorizing KI to proceed with an order as documented on a quote. Signatures on the quote or worksheet will not be adequate to an order. Order requests received that do not meet these minimum requirements will likely result in delays to the entry, manufacturing and shipping of the product. **Please issue all purchase orders to KI at the below address and fax the order to KI at the fax number listed below or to the Send PO To: company specified below.**
5. Please refer to KI's Acknowledgement or for a complete version of KI's Terms and Conditions and Warranties. Non-Standard items are not returnable and not cancelable. The warranty on non-standard product is one year. Modification to U.L. Listed products eliminates the listing. Product will not have U.L. Listing labels unless specifically spelled out in the quote.
6. KI's standard credit terms are Net 30 days. It is the policy of KI to grant the extension of credit to those customers who meet or exceed predetermined base line credit worthiness requirements as established by KI. KI reserves the right to modify credit terms at its discretion.
7. Leasing Provisions - The first and last monthly payments are required at the time of signing. Lease quotations subject to IFC credit approval. Rates are based upon current market and subject to change of notice.
8. Freight and Fuel surcharge - KI reserves the right to apply a Freight and Fuel surcharge to customer orders. This may vary over time due to prevailing economic conditions. The freight and fuel surcharge on this quote is an estimate. The final fuel surcharge fee will be determined at the time the order is placed.
9. Drawings provided in this quote are for pricing and specification review only. Formal shop drawing submittals are generated upon purchase order receipt, and lead-times begin after drawing approval, verified field dimensions, and finish approvals are received.
10. Door leaf undercuts for KI Architectural Walls are determined by the nominal manufactured height of the panel units. At the nominal setting, the undercut varies by product line and door type with Genius non-frameless glass doors set at 3/4" and Lightline and Genius frameless sliding doors set to 1/2". Frameless glass swing doors for both Genius and Lightline are set to 2/3" undercut. Variances in the floor condition across the entire layout will impact the undercut. Custom height doors are available, but limit the configurability of the door unit, and are subject to additional lead times, as actual measurements must be taken after the frames and panels are installed.

Issue PO To: KI (Krueger International)
1330 Bellevue Street
Green Bay, WI 54302
Phone: 800-454-9796
Fax: 800-405-2264
Website:

Send PO To: KI (Krueger International)
1330 Bellevue Street
Green Bay, WI 54302
Phone: 800-454-9796
Fax: 800-405-2264
Website:

Purchase Order Requirements

Project: WILLIAM T COZBY PUBLIC LIBRARY: WALLS

Sold to

Company name:
Contact Person:
Contact Phone:
Contact Fax:

Distributor

Company name:
Salesman:
Salesman Phone:
Salesman Fax:



To ensure your Purchase Order (PO) is processed quickly and efficiently, please adhere to the following requirements:

1. All purchase orders must be issued to KI or KI c/o the dealer with this address: **1A**
KI, 1330 Bellevue Street, Green Bay, WI 54302
2. The following items must be included on all purchase orders:
 - Sold To/Bill To Information: complete legal name, address, telephone number and fax number **2A**
 - Ship To Information: complete legal name, address, contact name, contact phone number **2B**
 - Purchase Order Number: a customer-specific identifier, typically a sequential purchase order number or requisition number **2C**
 - Issue Date: date the purchase order was issued **2D**
 - Sales Tax: applicable sales tax will be added upon KI invoicing. If tax exempt, customer must provide or have the tax exempt certificate on file at KI **2E**
 - Purchase Order Total: total of all items and services included on the purchase order **2F**
 - Authorization: signature of authorized purchasing agent or buying entity **2G**
 - Order Details: reference a fully optioned KI quote (ex: 11KGH-85432) or include all the information listed below **2H**
 - Quantity of each item
 - Complete model number, including all finish and option information (by line item)
 - Net purchase price (by line item)
 - Extended net purchase price (all line items)
 - Any additional applicable charges (ex: installation and/or delivery charges)
 - Contract name and/or number if pricing is based on a contract reference

3. Signatures on a quote or a worksheet cannot be accepted as a purchase order.

4. In the event that you do not have a formal Purchase Order process, please contact your KI Sales Representative or call 1-800-424-2432, and we will assist you with creating a PO.

Purchase Orders that do not meet these requirements will be placed on hold until complete information is received by KI. Purchase orders on hold are not released to manufacturing or assigned a delivery date. KI order lead times begin once the order is released to manufacturing.

Order contact, delivery information and Request delivery information can be on your P.O. or P.O. cover page.

Please review KI Terms & Conditions.

If your order contains C.O.M. (customers own material) please see KI Terms & Conditions and KIs COM Shipping Location guide.

In the case of subcontract issuance, KI only accepts independent purchase orders (ie., those not tied to a prime contract) for products and services totalling \$50,000 or less. If the product and services exceed \$50,000, and the purchase order is linked to a prime contract, a copy of the prime contract must accompany the purchase order for review and acceptance of all terms and conditions.

DOWNLOAD KI TERMS & CONDITIONS
DOWNLOAD SUBMITTING AN ORDER INSTRUCTIONS
DOWNLOAD COM SHIPPING LOCATION GUIDE
DOWNLOAD THE PURCHASE ORDER COVER SHEET
DOWNLOAD THE QUICKSHIP COVER SHEET

To download the documents above go to <http://www.ki.com/about/corporate/order.aspx>

PURCHASE ORDER					
2D	DATE:	12.12.11			
2C	P.O. #	123			
2A	SOLD TO:	Customer Name: Job Aid, Inc.		1A	VENDOR:
		Address: 123 Job Aid Blvd.			KI
		City/State/Zip: City of Aid, CA 80185			1330 Bellevue St.
		Phone: 720.777.5656			Green Bay, WI 54302
		Fax: 720.777.6565			920.468.8100
2B	SHIP TO:	Customer Name: Installer, Inc.			
		Address: 721 Job Aid Blvd.			
		City/State/Zip: City of Aid, CA 80185			
		Contact Name: Harvey Night			
		Phone: 720.444.7272			
ORDER CONTACT		DELIVERY INFO		REQUESTED DELIVERY DATE	
Name: John Doe		Call before delivery - 24 hrs.		Deliver by 02.28.08	
Phone: 720.444.5757		Harvey Night 720.444.7272			
E-mail: john.doe@company.com					
2H	QTY	MODEL #	DESCRIPTION	LIST/EA	NET/EA
	300	MSP/ING/AV/PCF	Maestro polypropylene stack chair. No glides, antique vein print, cafe au lait seat and back.	\$120.00	\$72.00
	1		1% Freight & Fuel Surcharge		
			State of CA contract OTXX2		
COMMENTS				SUBTOTAL \$21,816.00	
				SALES TAX 1090.80	
				TOTAL \$22,906.80	
2G	AUTHORIZED BY:				DATE: 12.12.11