


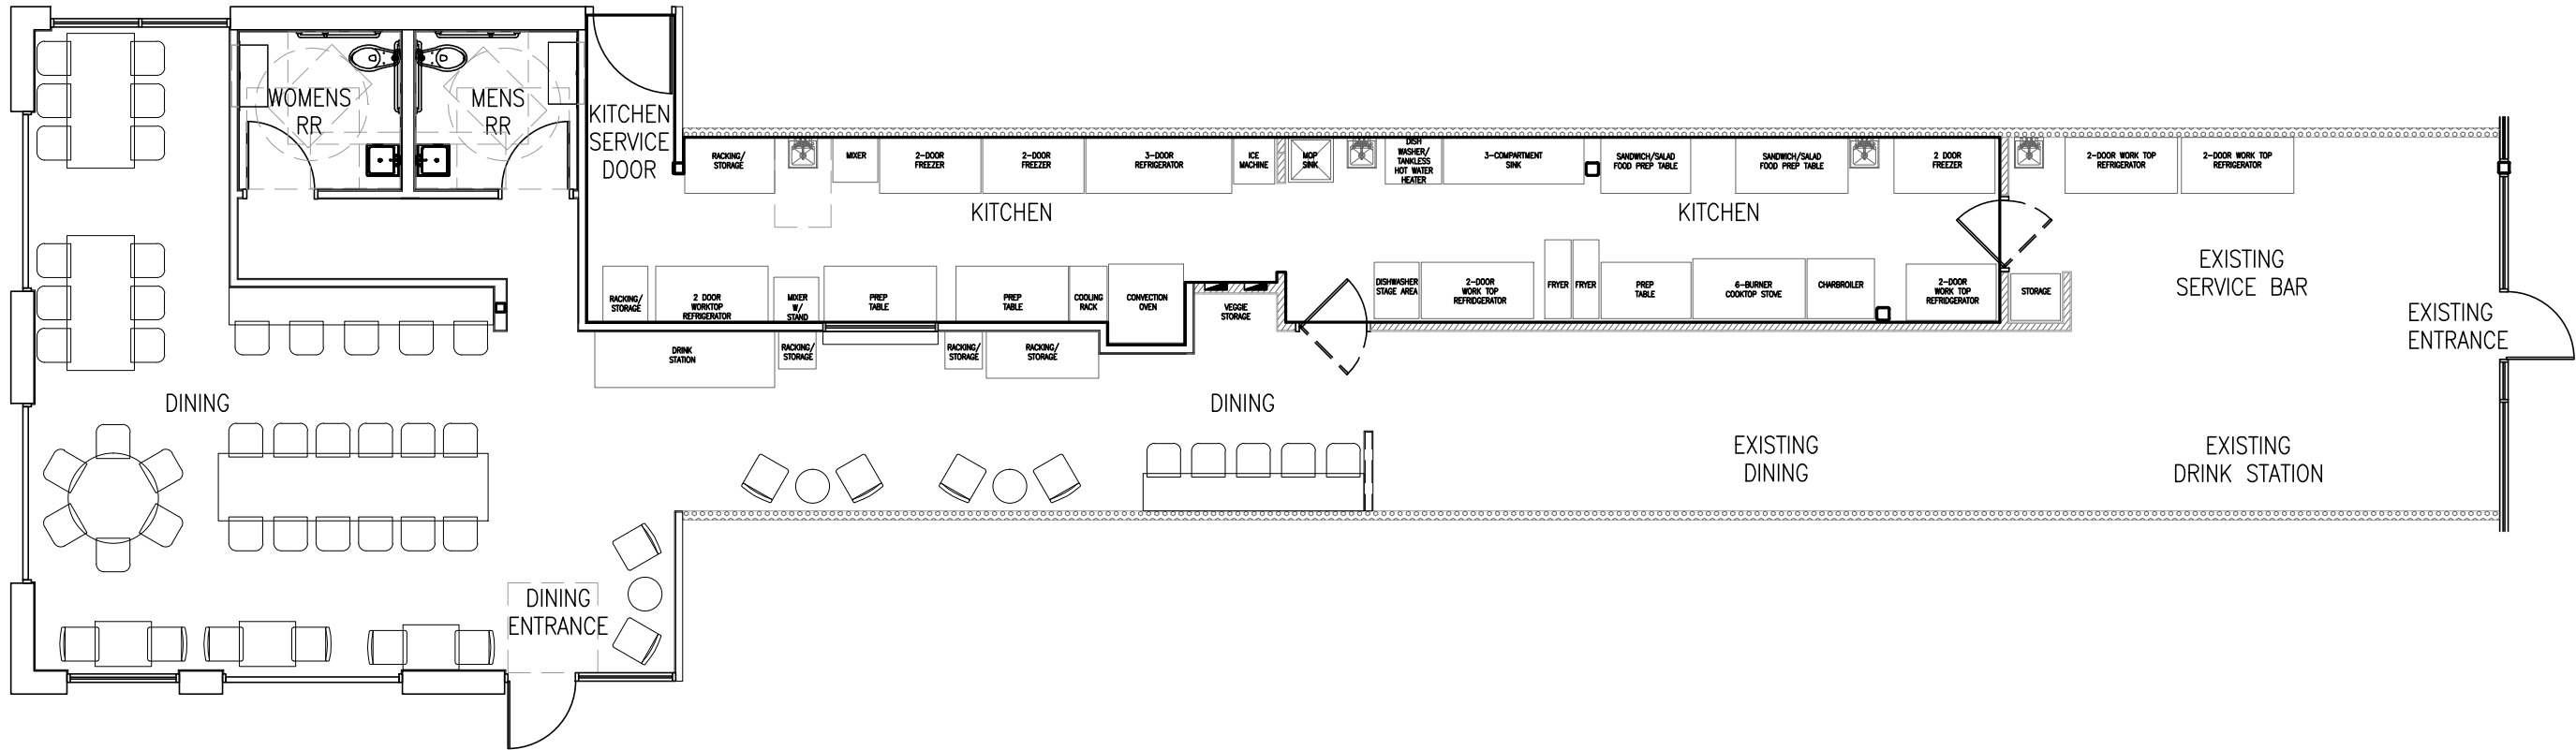

AREA CALCULATIONS		
BACK OF HOUSE (KITCHEN)	538	S.F.
FRONT OF HOUSE (BARISTA)	153	S.F.
EXISTING DINING	450	S.F.
NEW DINING	570	S.F.

FLOOR PLAN
1/8"=1'-0"

1