

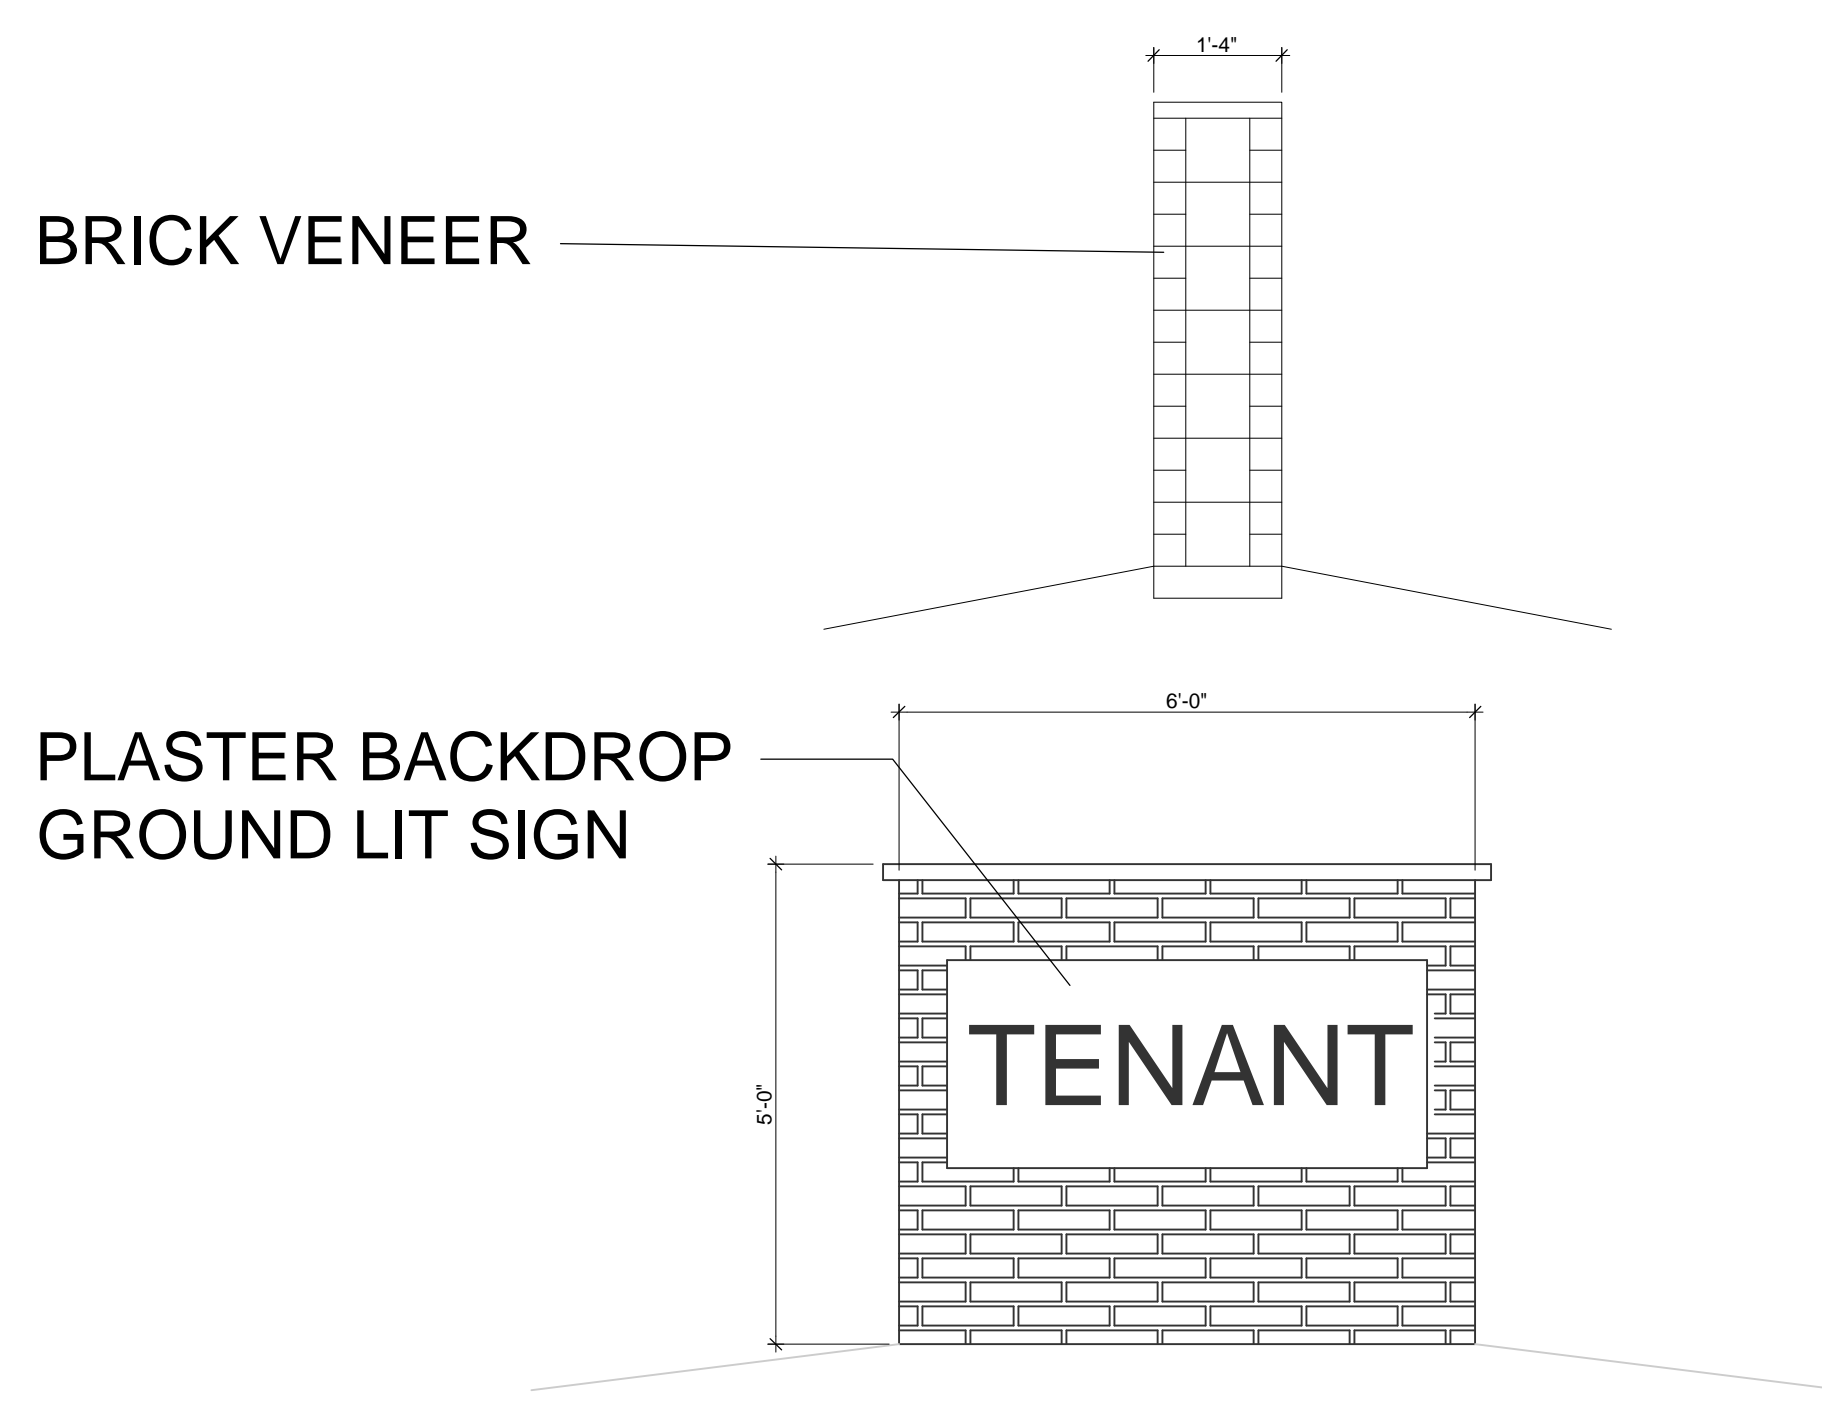


OVERALL PLAN

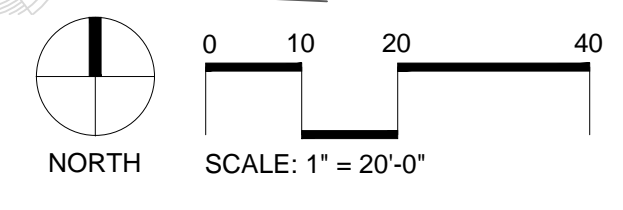


DETAIL A2: ALTERNATE MONUMENT SIGN
(DUAL SIDED)
1/2" = 1'

MONUMENT SIGN SUMMARY	
EXISTING MONUMENT	9.6 S.F.
ADDITIONAL MONUMENT	30.0 S.F.
TOTAL MONUMENT	39.6 S.F.
SIGN ORDINANCE TYPICAL:	40 S.F. MAX
BUILDING SIGNAGE	
FRONT BUILDING AT CORNER	15.6 S.F.
FRONT BUILDING AT AWNING	36.0 S.F.
TRKC SIGN AT HUT	26.4 S.F.
TOTAL BUILDING SIGNAGE	78.0 S.F.
SIGN ORDINANCE TYPICAL	78.0 S.F. MAX

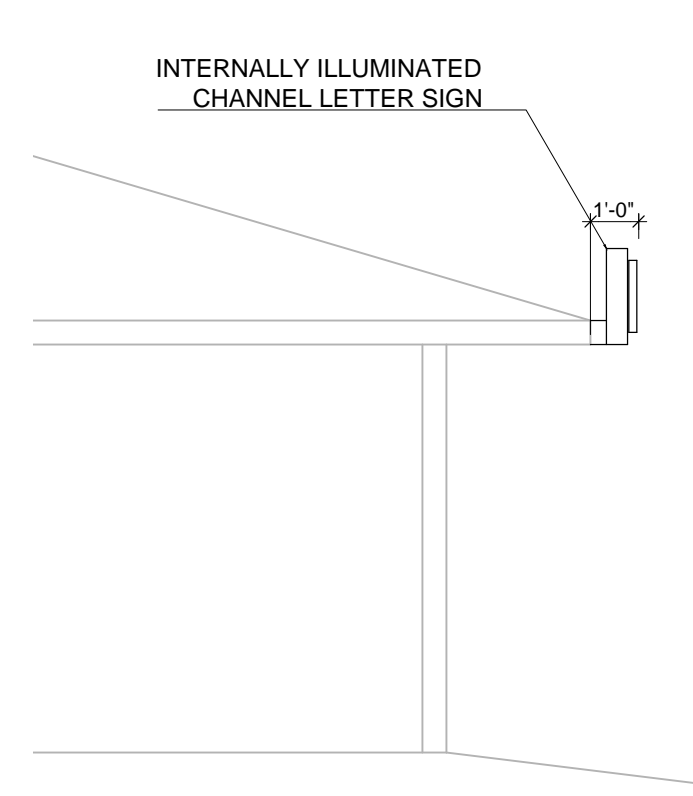


SIDE ELEVATION

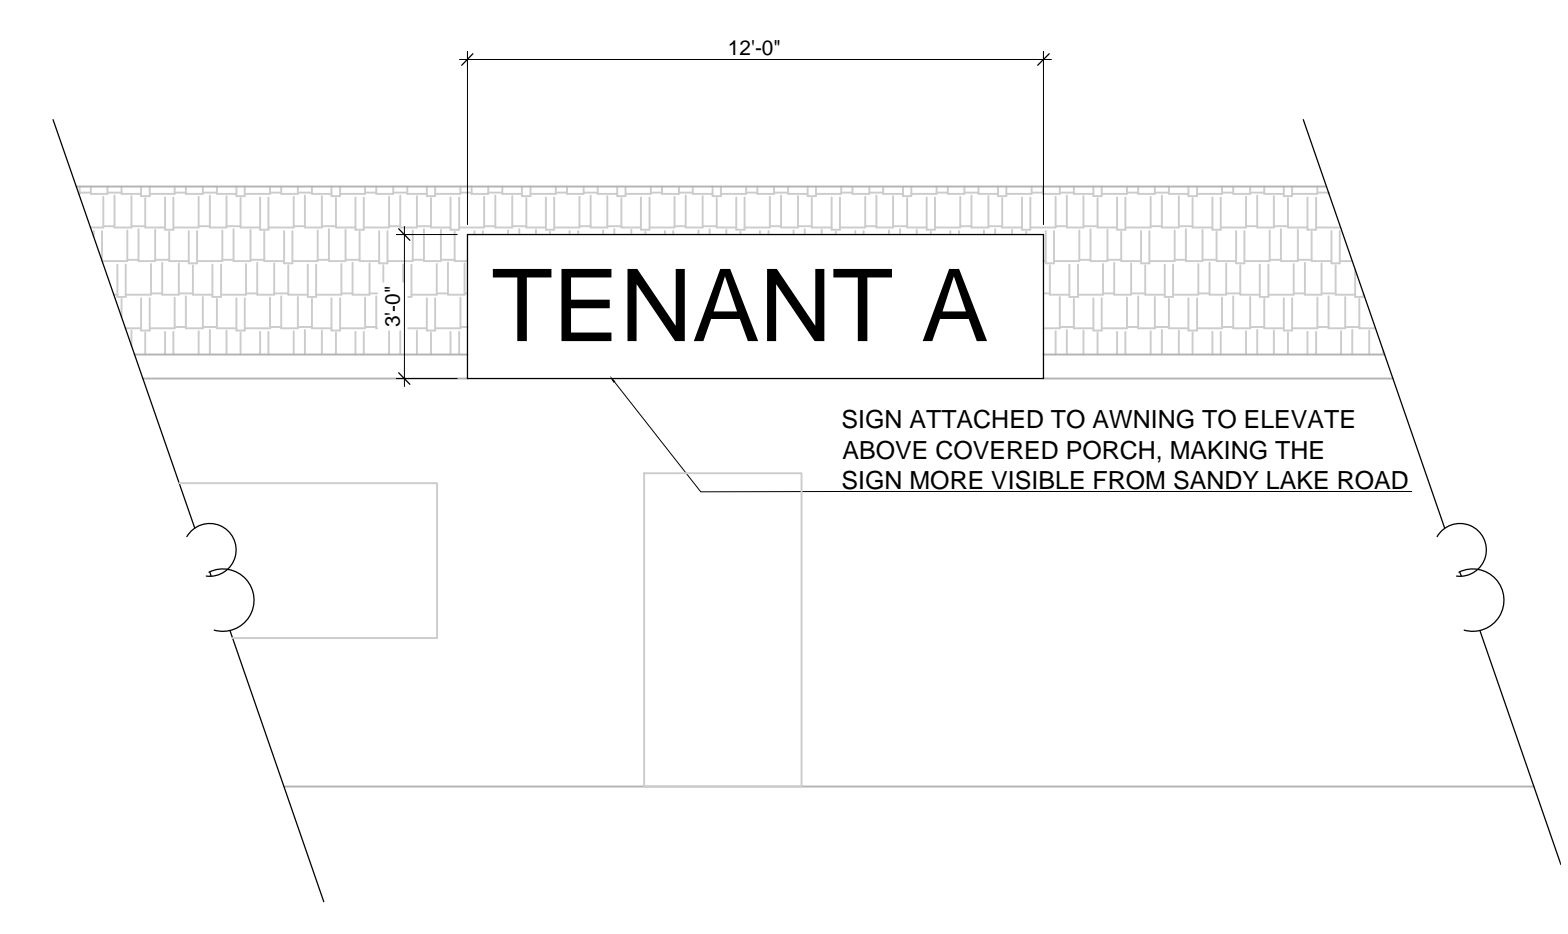

FRONT ELEVATION

DETAIL B2: ALTERNATE BUILDING SIGN
1/4" = 1'

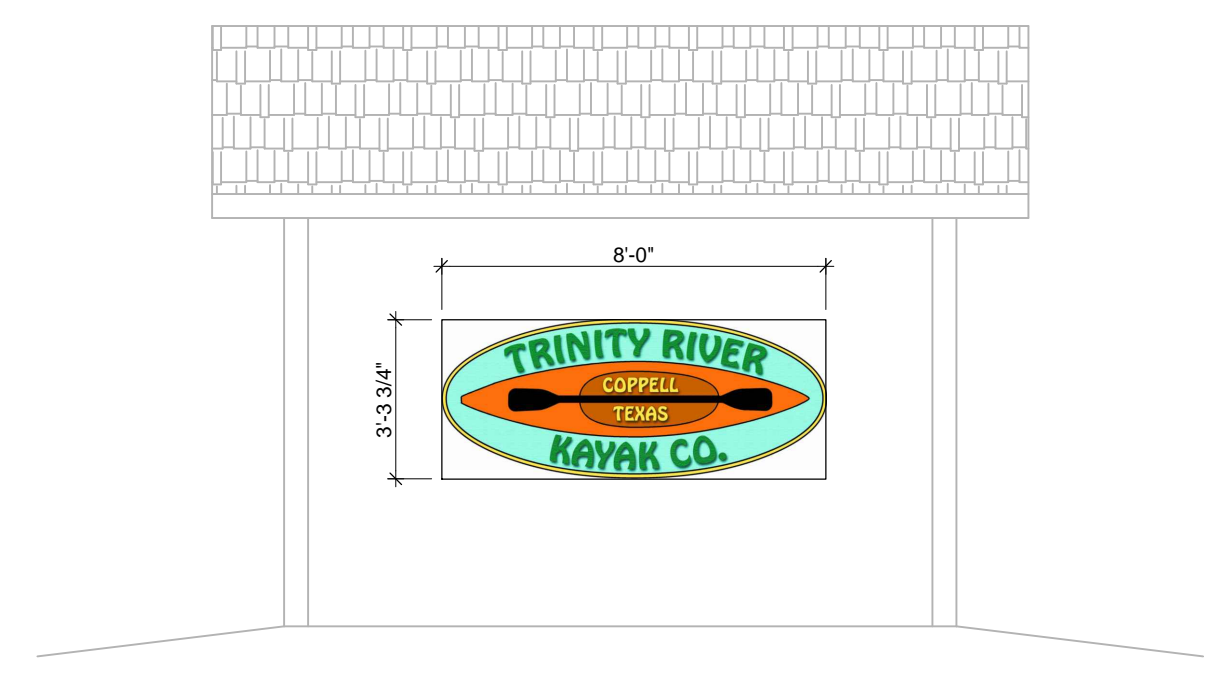

DETAIL C: RELOCATED BUILDING SIGN
1/4" = 1'