


01 TYPICAL RETAIL

1/8" = 1'-0"

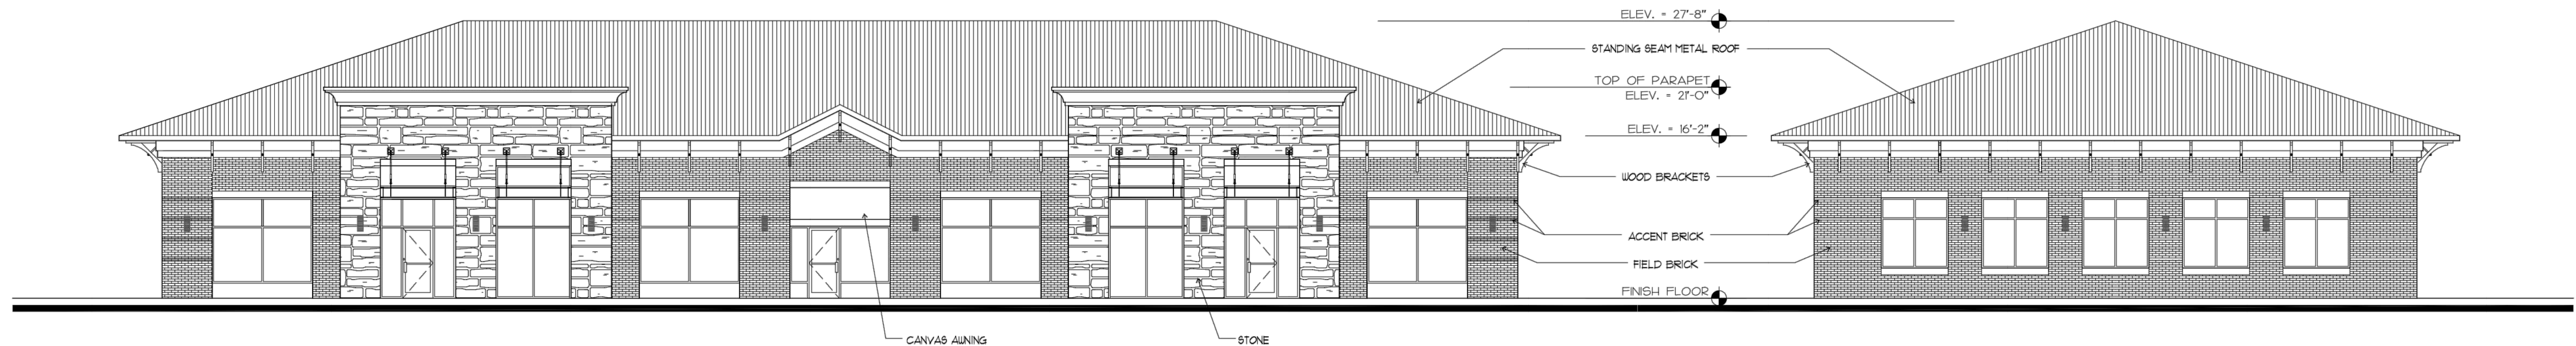


02 TYPICAL MULTI TENANT OFFICE

1/8" = 1'-0"

PROPOSED FINISHES

Field Brick:	Boral Brick -- Brentwood
Accent Brick:	Boral Brick -- WC Chocolate
EIFS Cornice/Trim:	SW 6140 - Moderate White
Standing Seam Metal Roof:	Berridge Preweathered Galvalume
Metal Storefront:	Kawneer - Dark Bronze
Stone:	Lone Star Stone - Hill Country Chalk
Stone:	Lone Star Stone - Briscoe Chalk
Canvas Awning:	Sunbrella - Captain Navy, Black, Tresco Brick

* ALL FUTURE ELEVATIONS TO BE ARCHITECTURALLY COMPATIBLE TO ELEVATIONS AND MATERIALS SHOWN

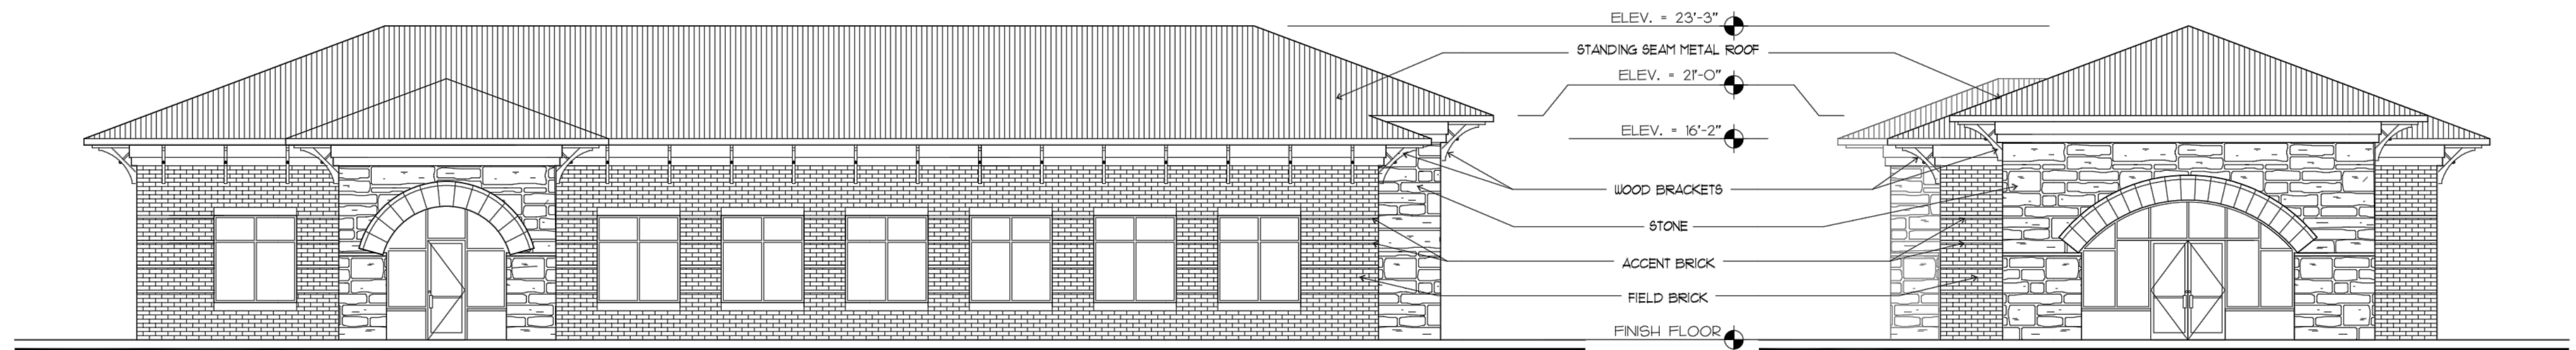

03 TYPICAL SINGLE TENANT OFFICE

1/8" = 1'-0"



5310 Harvest Hill Rd. Suite 146
Dallas, Texas 75230
972-385-9651
fax 972-385-3462

NORTH GATEWAY CENTER, LOTS 1-9, BLOCK A
COPPELL, TEXAS
REALTY CAPITAL CORP.

LOTS 1-4 and 6-9

ELEV01

JOB#: 08-027
ISSUE DATE: 03/04/09
SCALE: AS NOTED
APPROVED BY:

DATE:

COPYRIGHT © 2008 GSO ARCHITECTS, INC.
THESE DRAWINGS, OR PARTS THEREOF, MAY NOT BE
REPRODUCED IN ANY FORM, BY ANY METHOD,
FOR ANY PURPOSE, WITHOUT PRIOR WRITTEN
CONSENT FROM GSO ARCHITECTS, INC.

Exhibit "E"