



## MANHOLE REHABILITATION





Created on: May 4, 2017 by Kevin Rubalcaba  
 W:\GIS\Projects\Exhibit Location Maps\ACAD\EXHIBITS 2017.dwg\MANHOLE REHABILITATION LOC

1/3  
 Created in ACAD2015

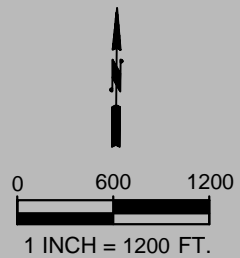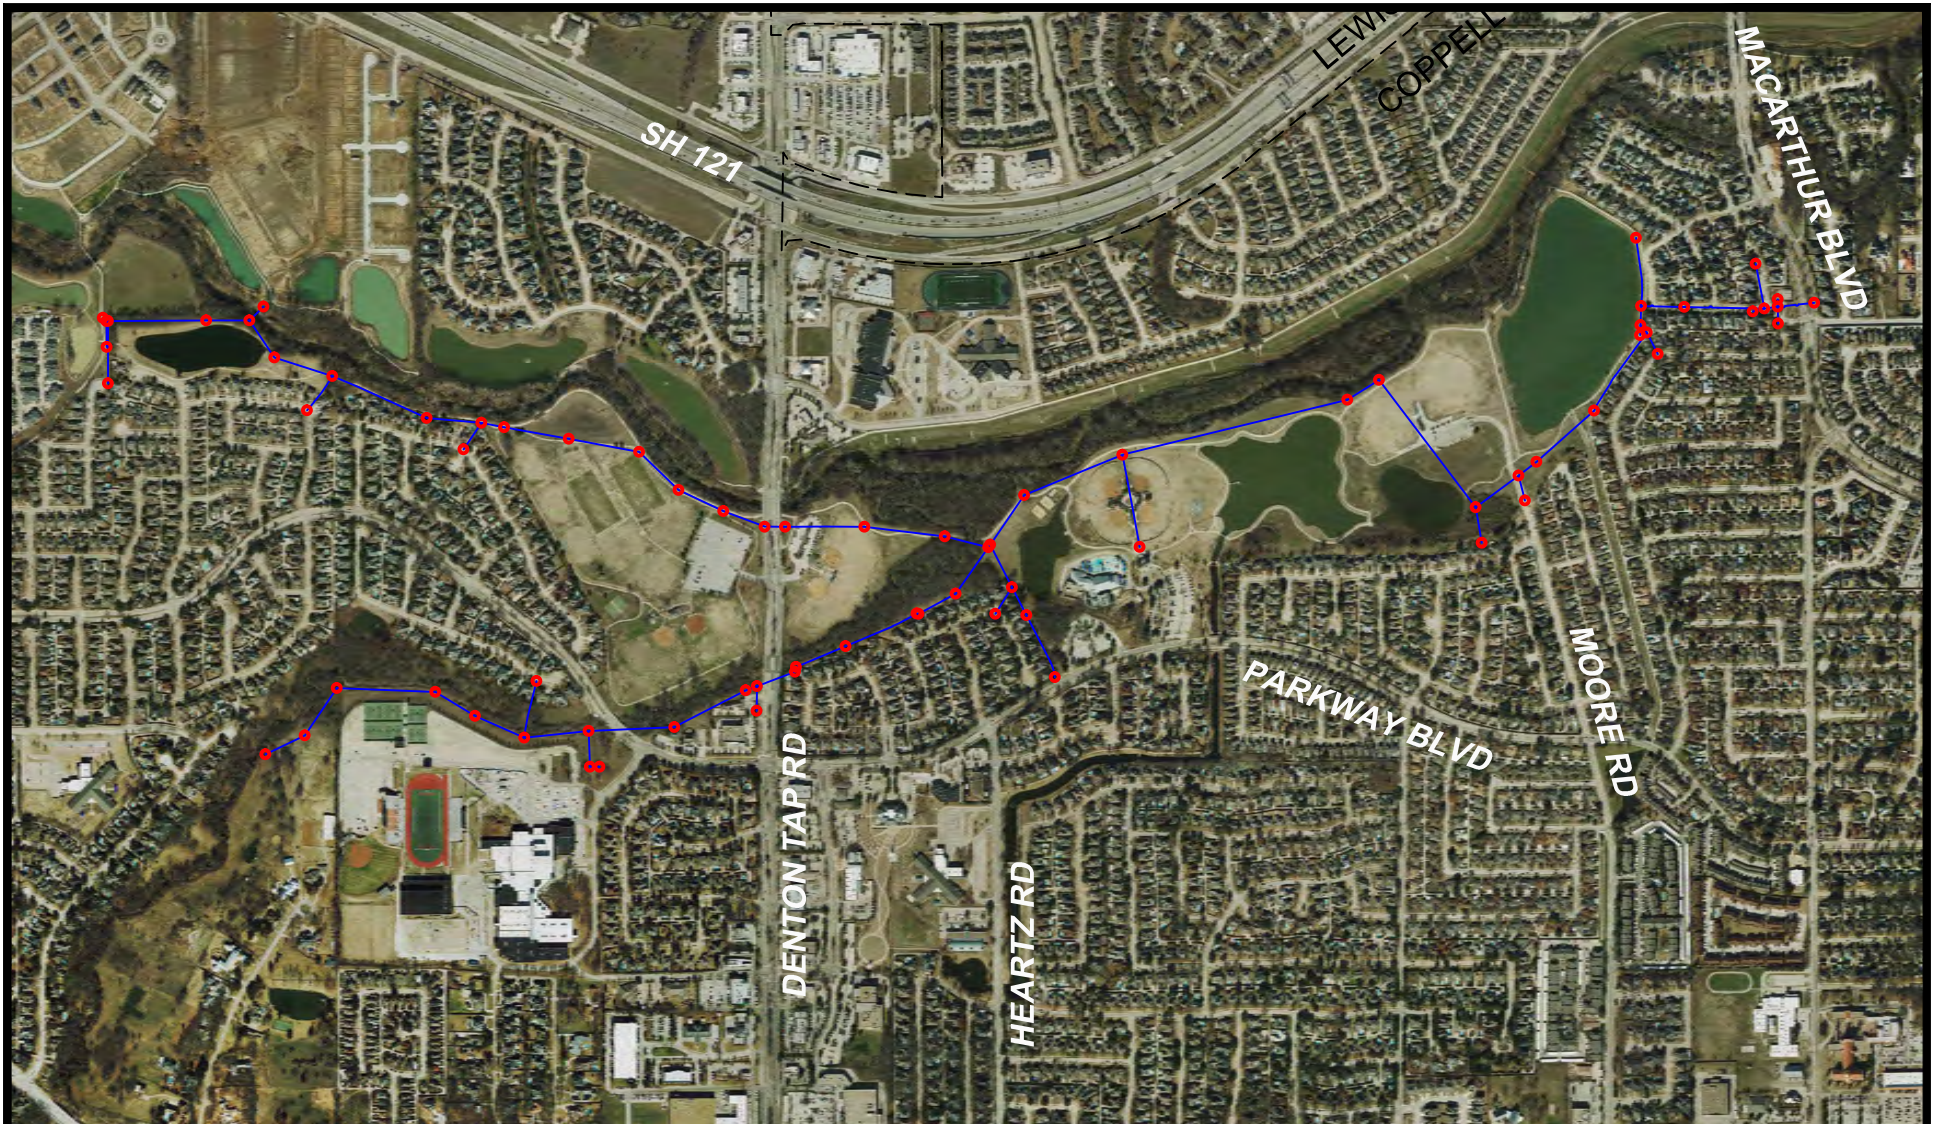



  
 RJI I&I STUDY MANHOLES  
  
 SANITARY SEWER LINE


## MANHOLE REHABILITATION



Created on: May 4, 2017 by Kevin Rubalcaba  
 W:\GIS\Projects\Exhibit Location Maps\ACAD\EXHIBITS 2017.dwg\MANHOLE REHABILITATION


2/3  
 Created in ACAD2015



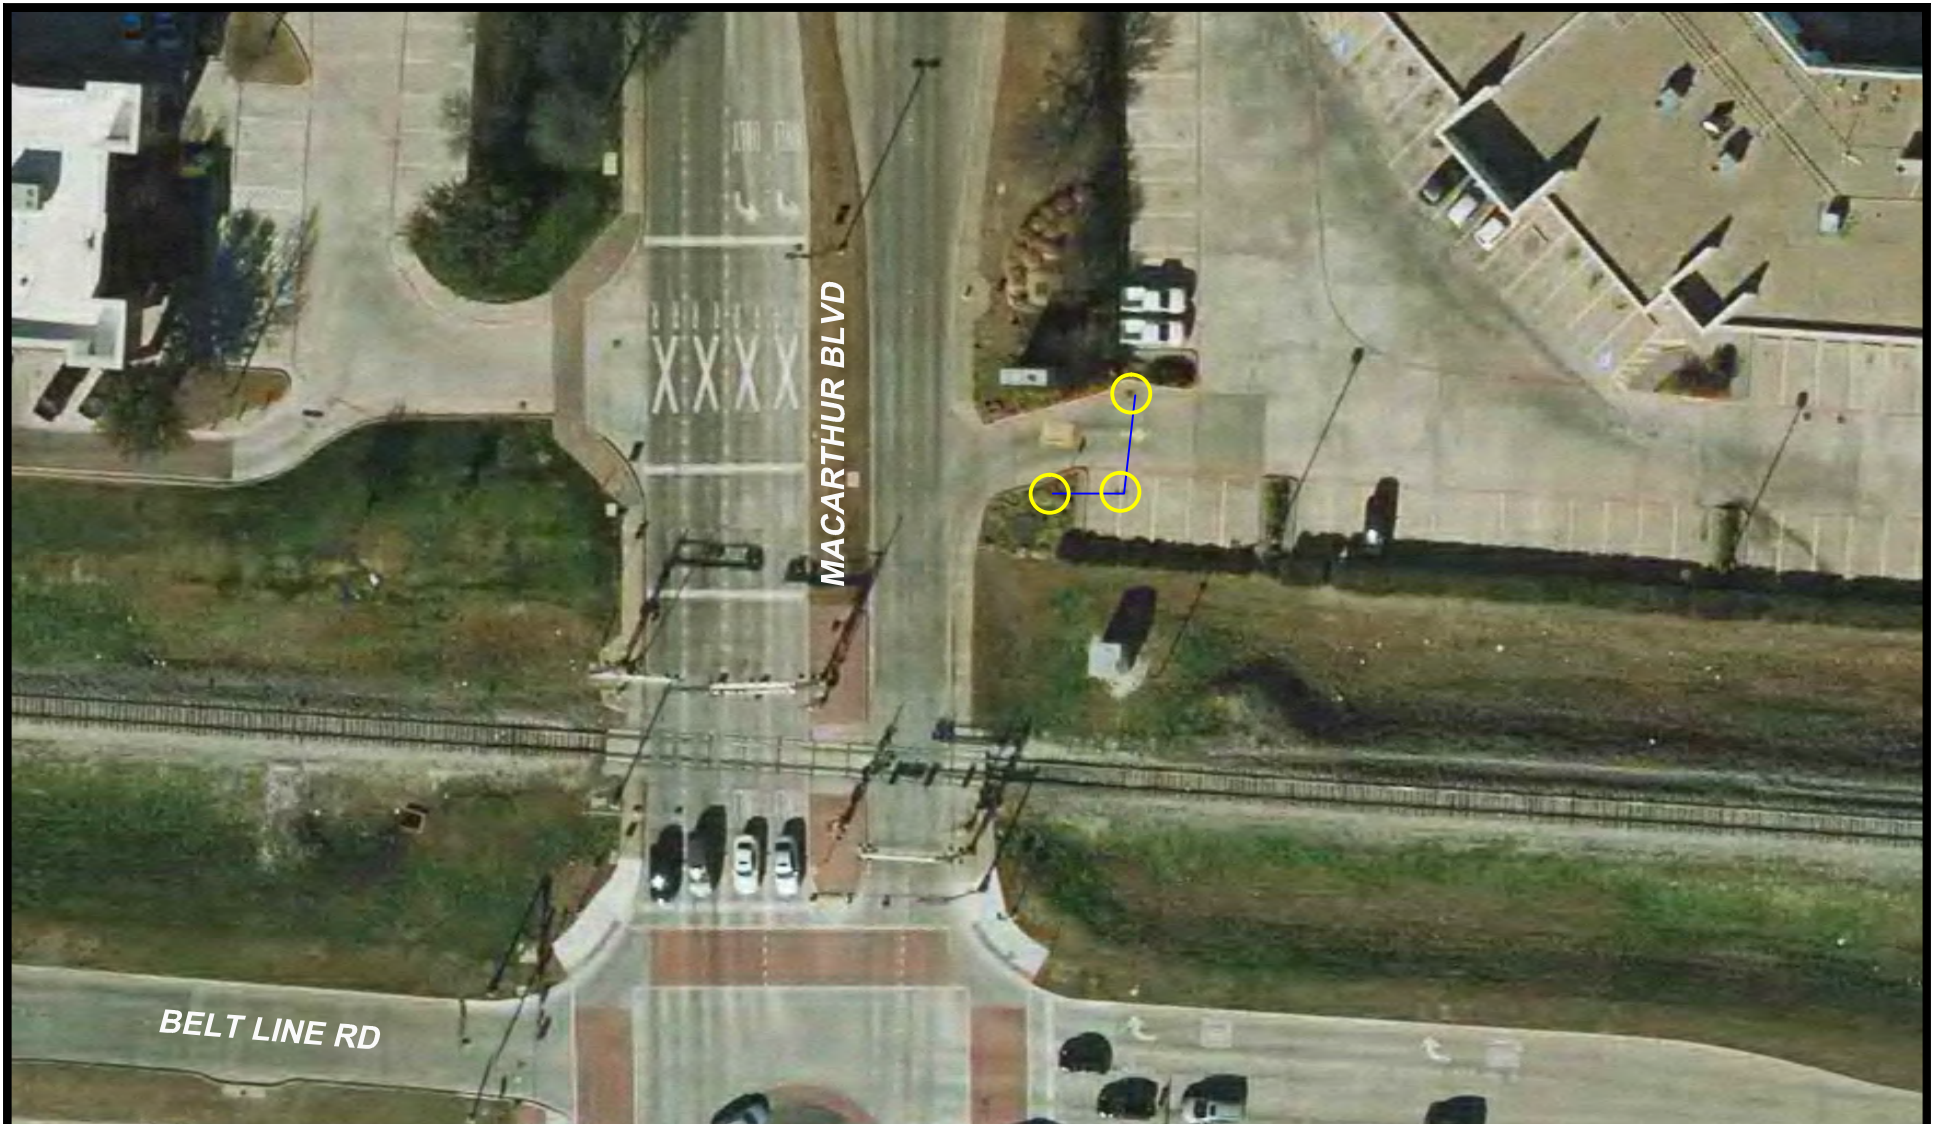



BELT LINE RD

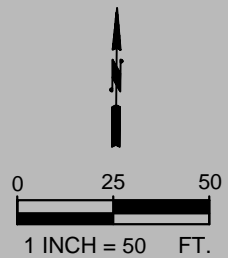MACARTHUR BLVD



  
CITY IDENTIFIED MANHOLES

  
SANITARY SEWER LINE

## MANHOLE REHABILITATION



Created on: May 4, 2017 by Kevin Rubalcaba  
W:\GIS\Projects\Exhibit Location Maps\ACAD\EXHIBITS 2017.dwg\MANHOLE REHABILITATION

3/3  
Created in ACAD2015