





AREA REFERENCED
BY EXHIBIT

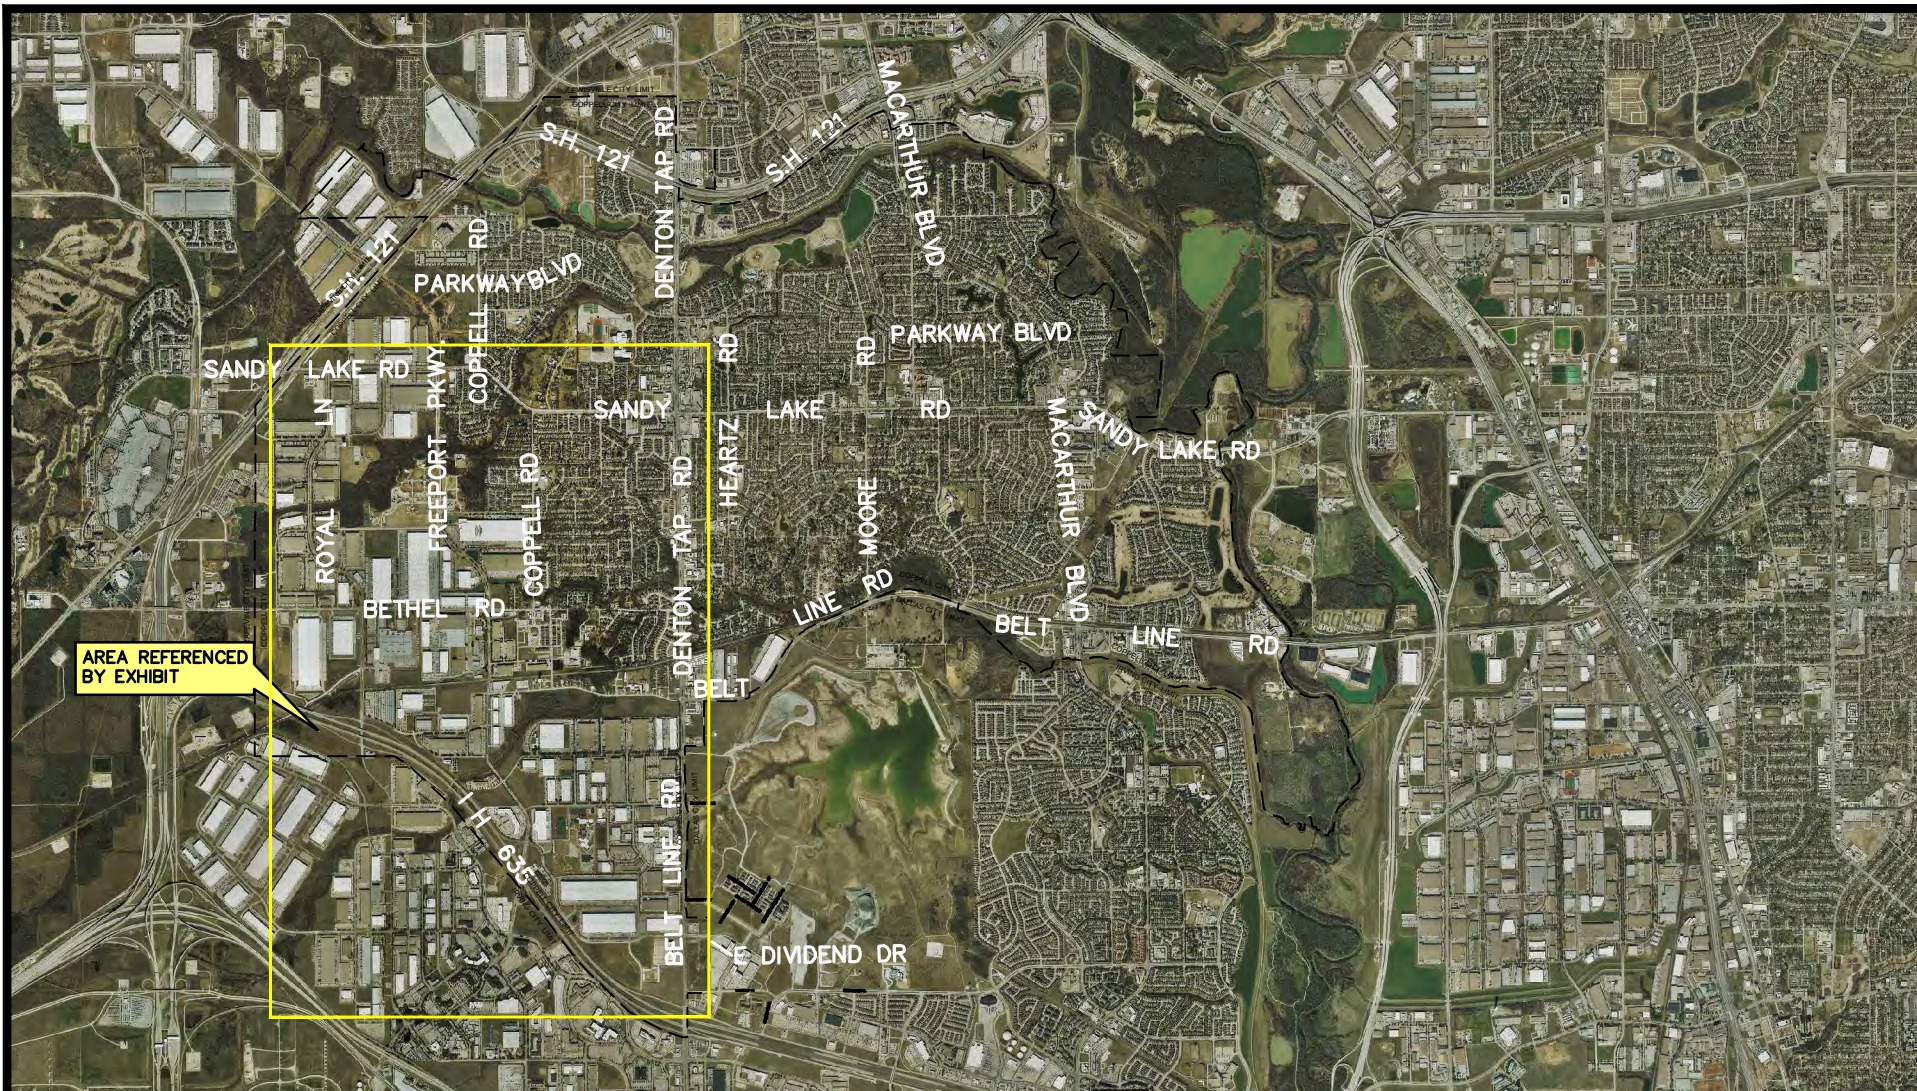


PROPOSED TEMPORARY ASPHALT REPAIR BELT LINE ROAD AND ROYAL LANE ATTACHMENT "B"

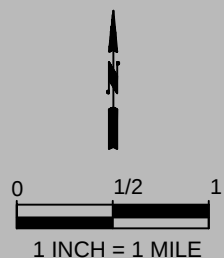

Created on: January 31, 2018 by Kevin Rubalcaba
W:\GIS\Projects\Exhibit Location Maps\ACAD\EXHIBITS 2017.dwg\BELT LINE REPAIR LOC

1/3
Created in ACAD2017


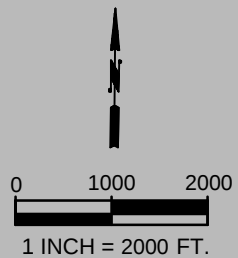


AREA OF PROPOSED
REPAIR

PROPOSED TEMPORARY ASPHALT REPAIR BELT LINE ROAD ATTACHMENT "B"



Created on: January 31, 2018 by Kevin Rubalcaba
W:\GIS\Projects\Exhibit Location Maps\ACAD\EXHIBITS 2017.dwg\ROAD REPAIR

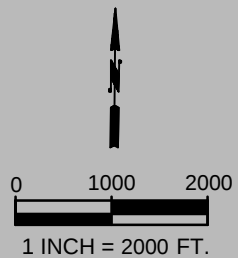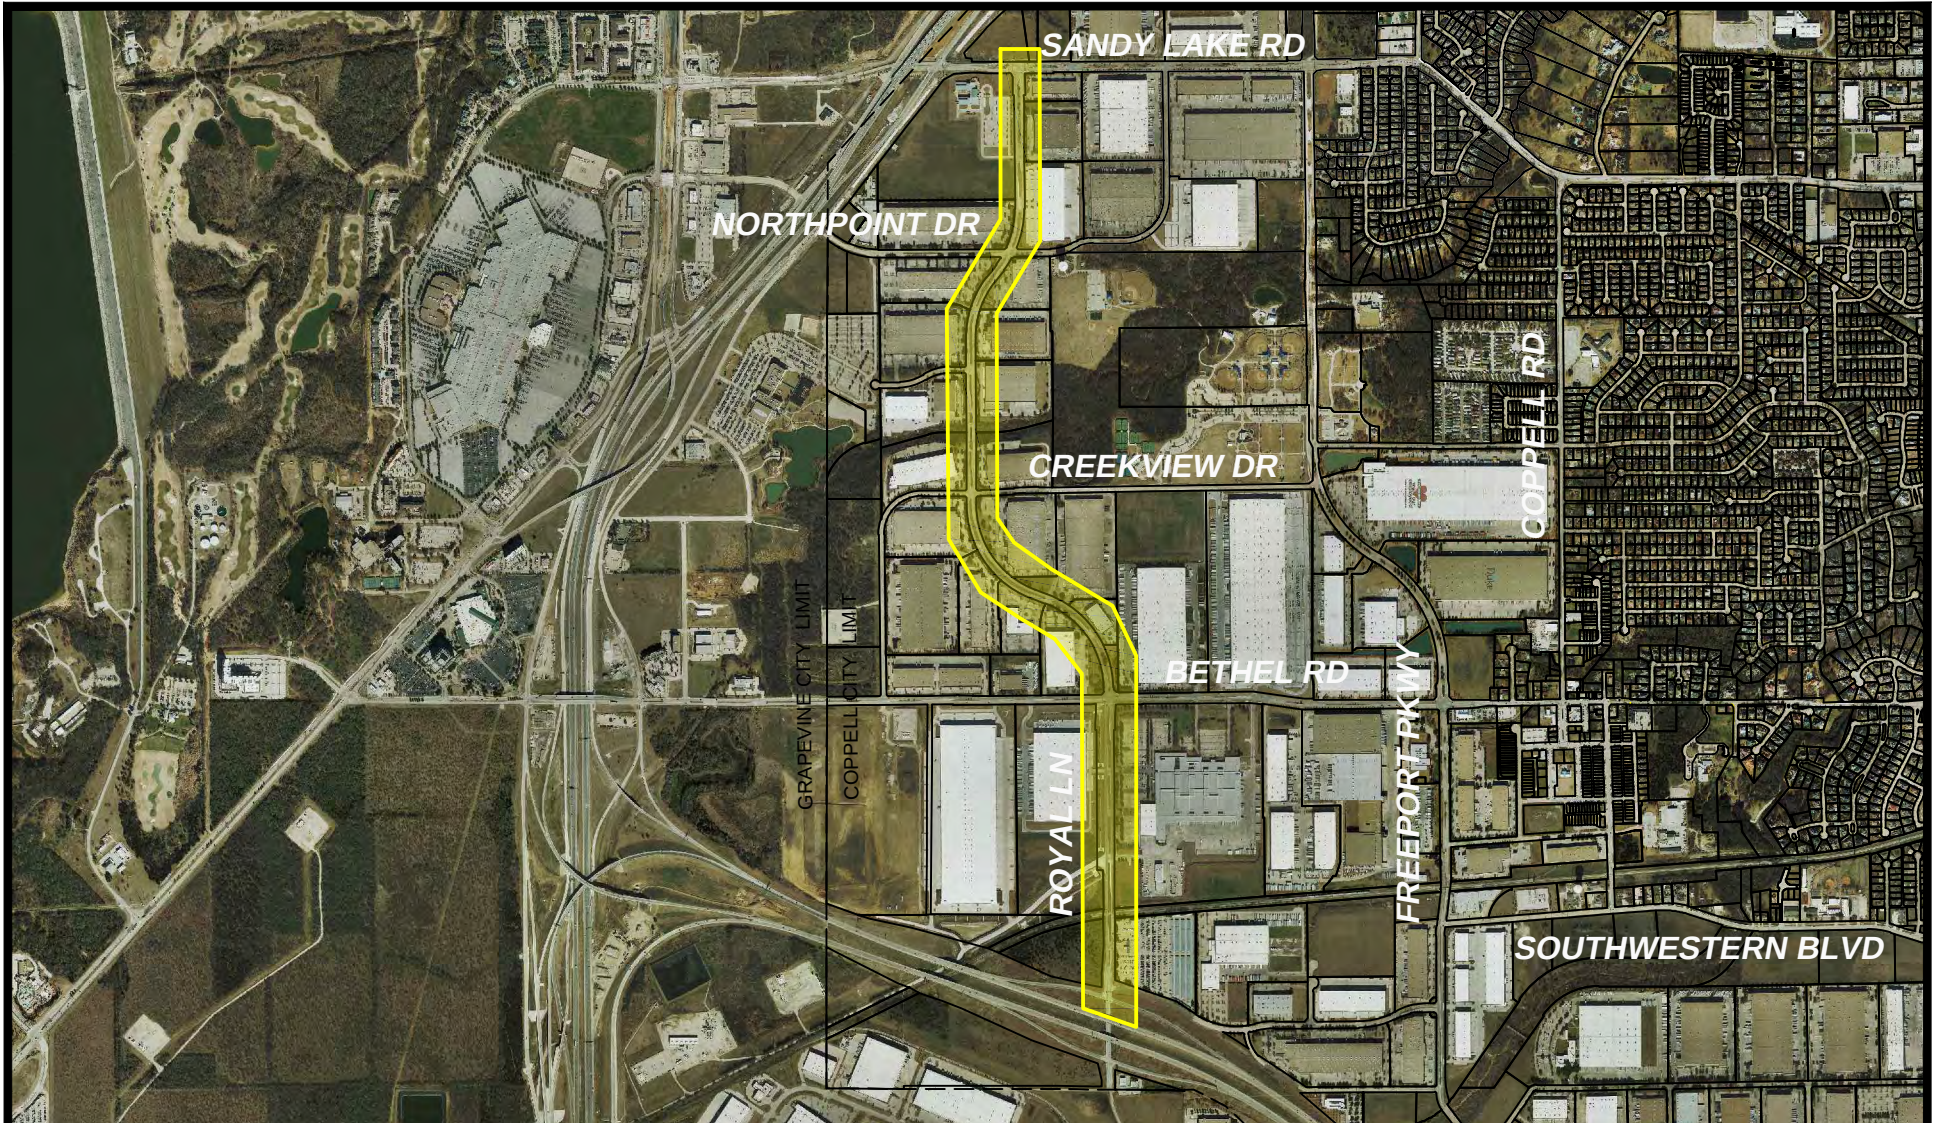

AREA OF PROPOSED
REPAIR

PROPOSED TEMPORARY ASPHALT REPAIR ROYAL LANE ATTACHMENT "B"



Created on: January 31, 2018 by Kevin Rubalcaba
W:\GIS\Projects\Exhibit Location Maps\ACAD\EXHIBITS 2017.dwg\ROYAL REPAIR

3/3
Created in ACAD2017