


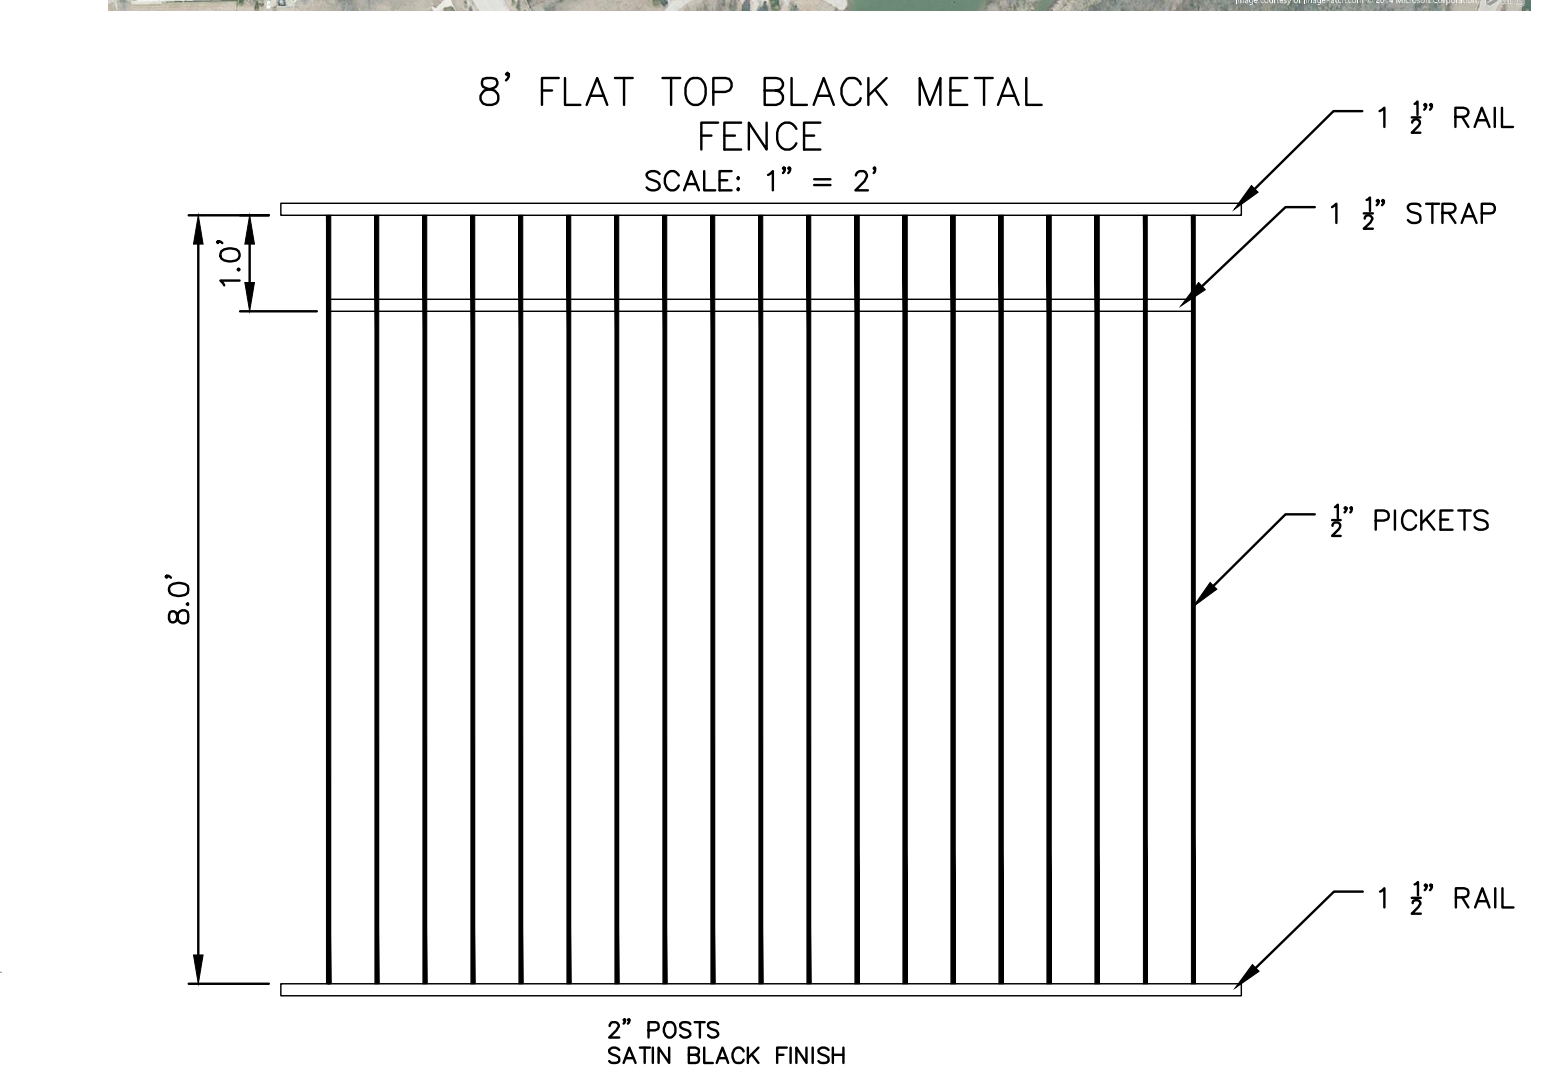

DRAWN BY: CTR	SCALE: 1"=50'	PREPARED: 11/16/2017	PROJECT NO.: 201711900	SHEET: 1 OF 4
------------------	------------------	-------------------------	---------------------------	------------------