



ALL SIGNAGE TO COMPLY
WITH CITY ORDINANCES

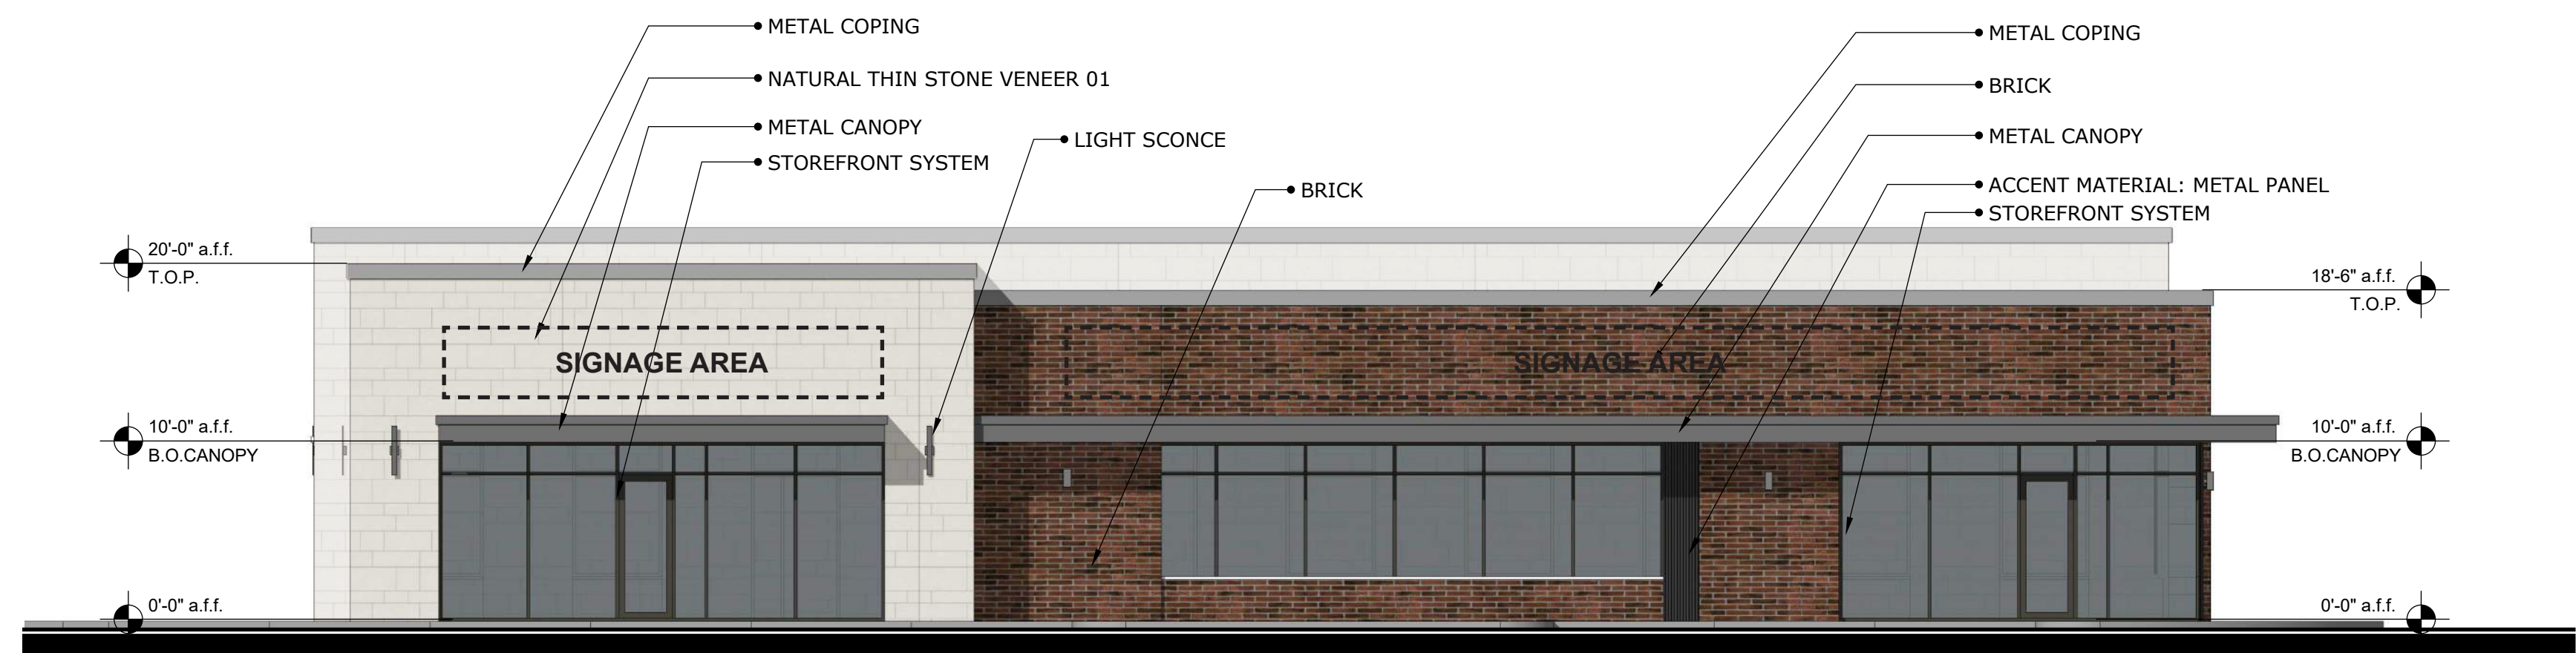

NORTH ELEVATION



WEST ELEVATION

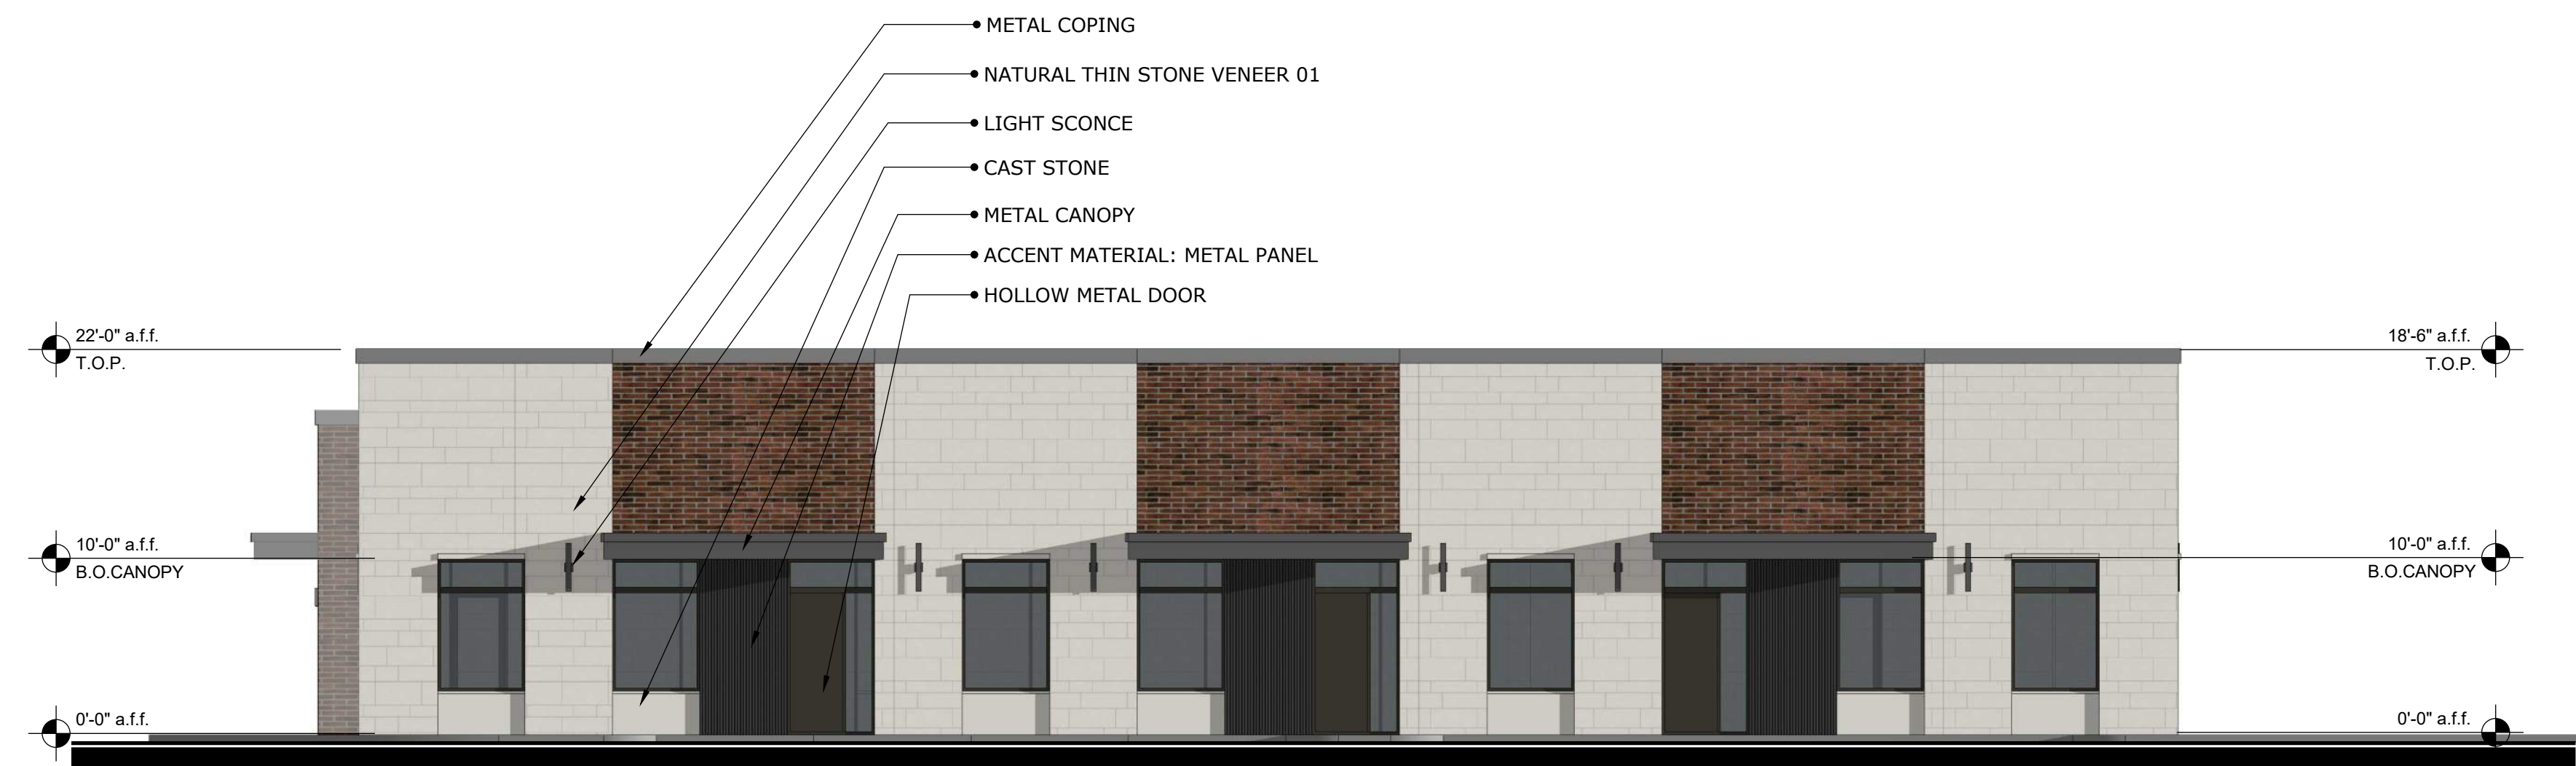

SOUTH ELEVATION



EAST ELEVATION

BUILDING A-MATERIAL CALCULATIONS				
	NORTH	SOUTH	EAST	WEST
TOTAL SURFACE AREA SQ.FT.	1,681	1,925	1,183	1,187
MATERIAL PERCENTAGES				
Masonry Total -TOTAL	80%	84%	87%	83%
SQ. FT.	1337	1608	1034	984
Secondary Material -TOTAL *	20%	16%	13%	17%
SQ. FT.	344	317	149	203

TOTAL MASONRY PERCENTAGE ALL FACADES: 85.56%
TOTAL GLAZING AND DOORS ALL FACADES SQ.FT. 1,764

* SECONDARY MATERIALS INCLUDE:
METAL COPING, METAL CANOPIES & ACCENT MATERIAL: METAL PANELS

BUILDING F-MATERIAL CALCULATIONS				
	NORTH	SOUTH	WEST	EAST
TOTAL SURFACE AREA SQ.FT.	1,681	1,925	1,183	1,187
MATERIAL PERCENTAGES				
Masonry Total -TOTAL	80%	84%	87%	83%
SQ. FT.	1337	1608	1034	984
Secondary Material -TOTAL *	20%	16%	13%	17%
SQ. FT.	344	317	149	203


TOTAL MASONRY PERCENTAGE ALL FACADES: 85.56%
TOTAL GLAZING AND DOORS ALL FACADES SQ.FT. 1,764

* SECONDARY MATERIALS INCLUDE:
METAL COPING, METAL CANOPIES & ACCENT MATERIAL: METAL PANELS


CONCEPT ELEVATIONS

This drawing is not intended to be used for
contract pricing or fabrication purposes.
All content is subject to change


ALL SIGNAGE TO COMPLY
WITH CITY ORDINANCES

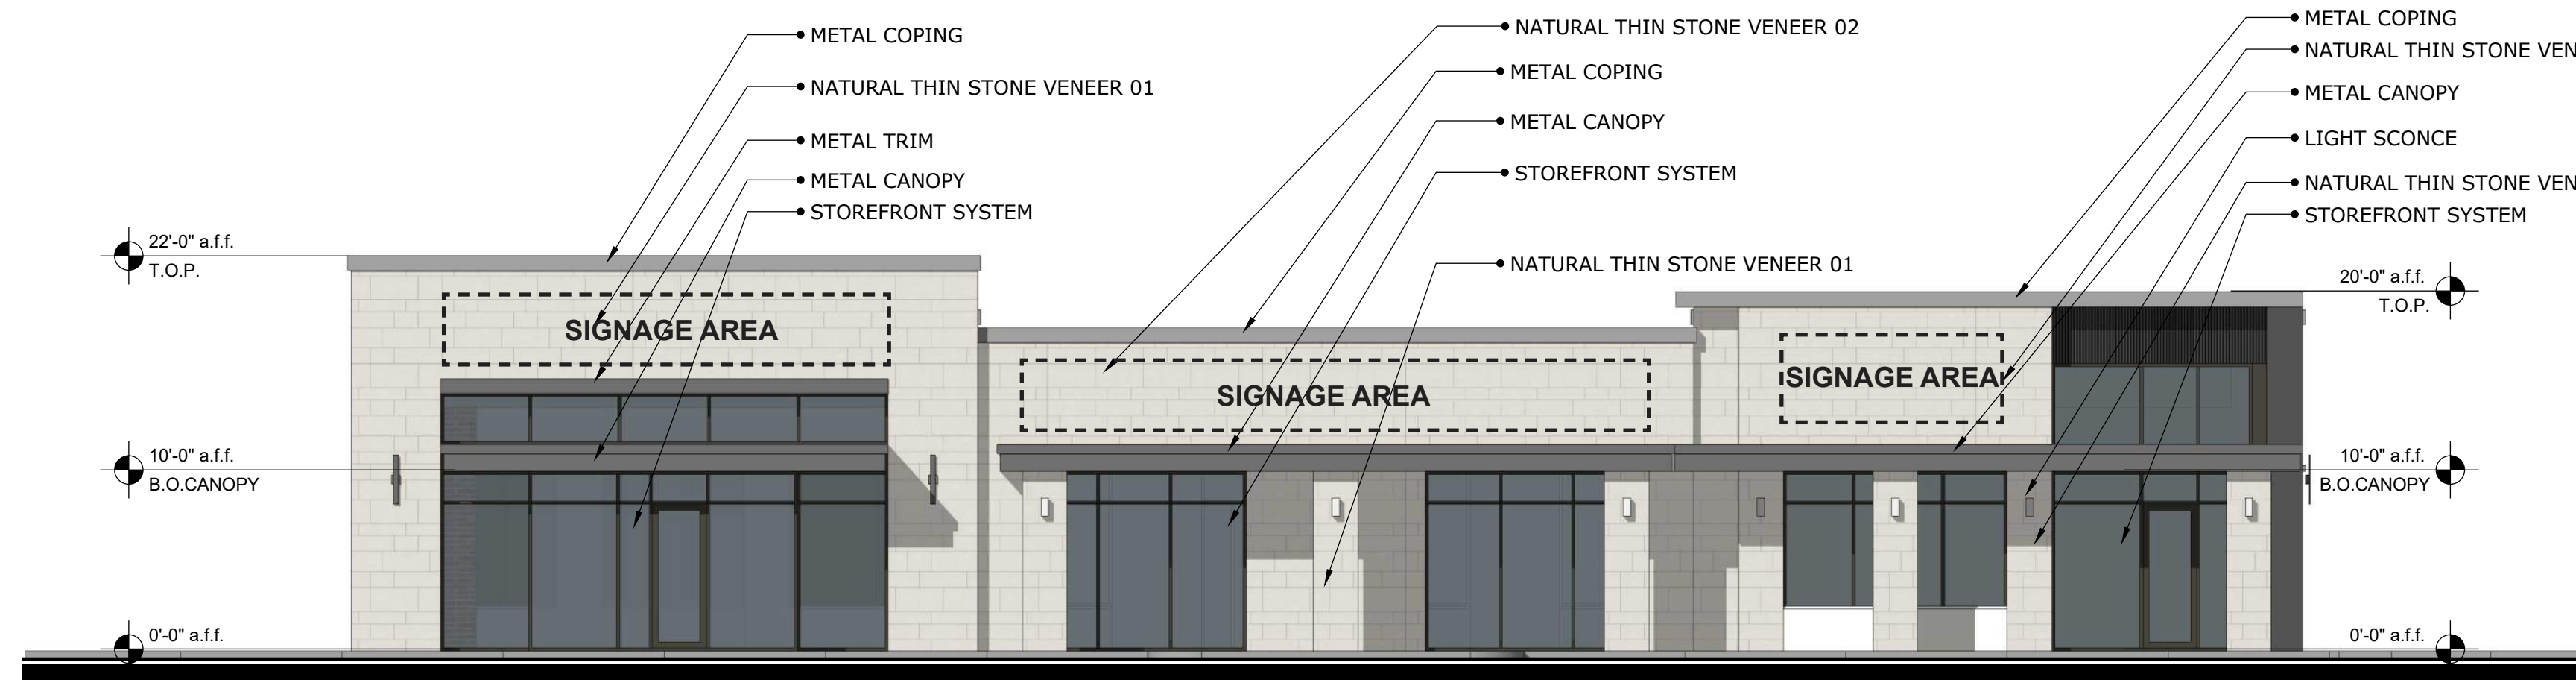

NORTH ELEVATION

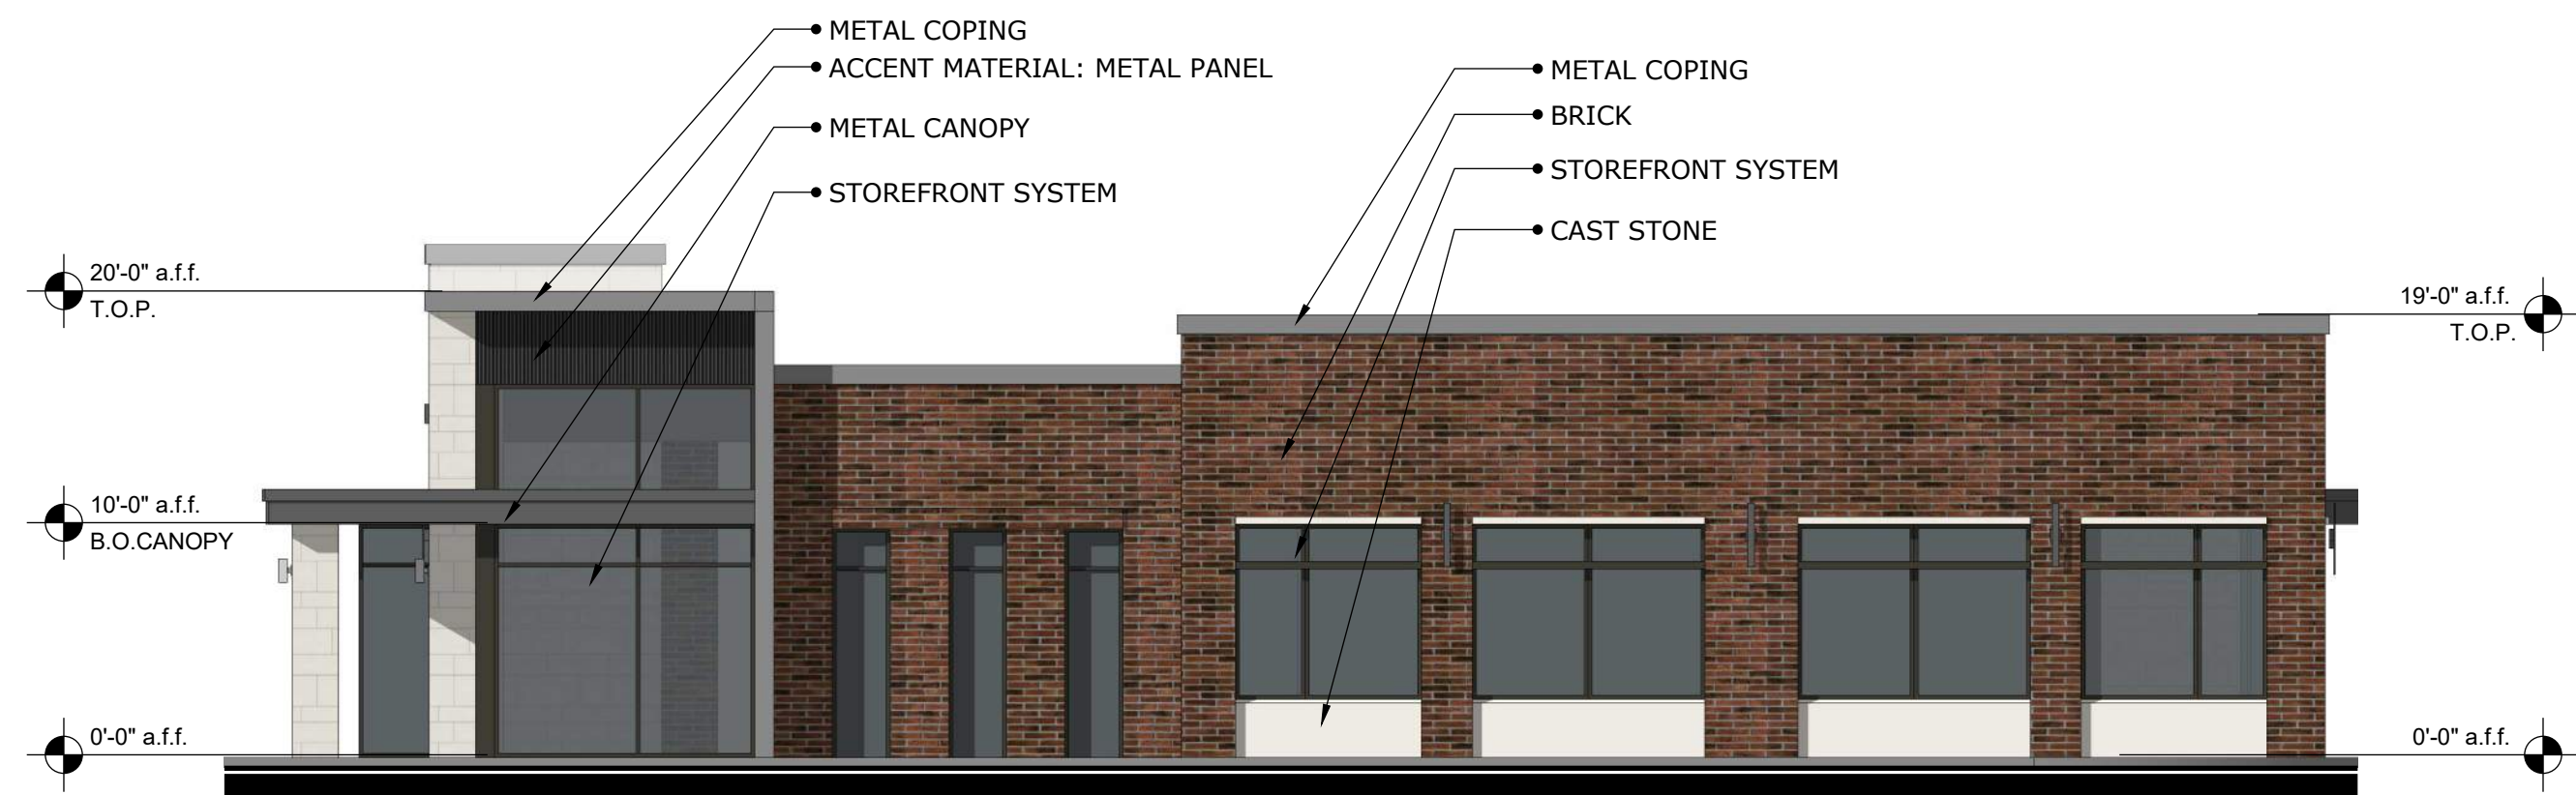

WEST ELEVATION

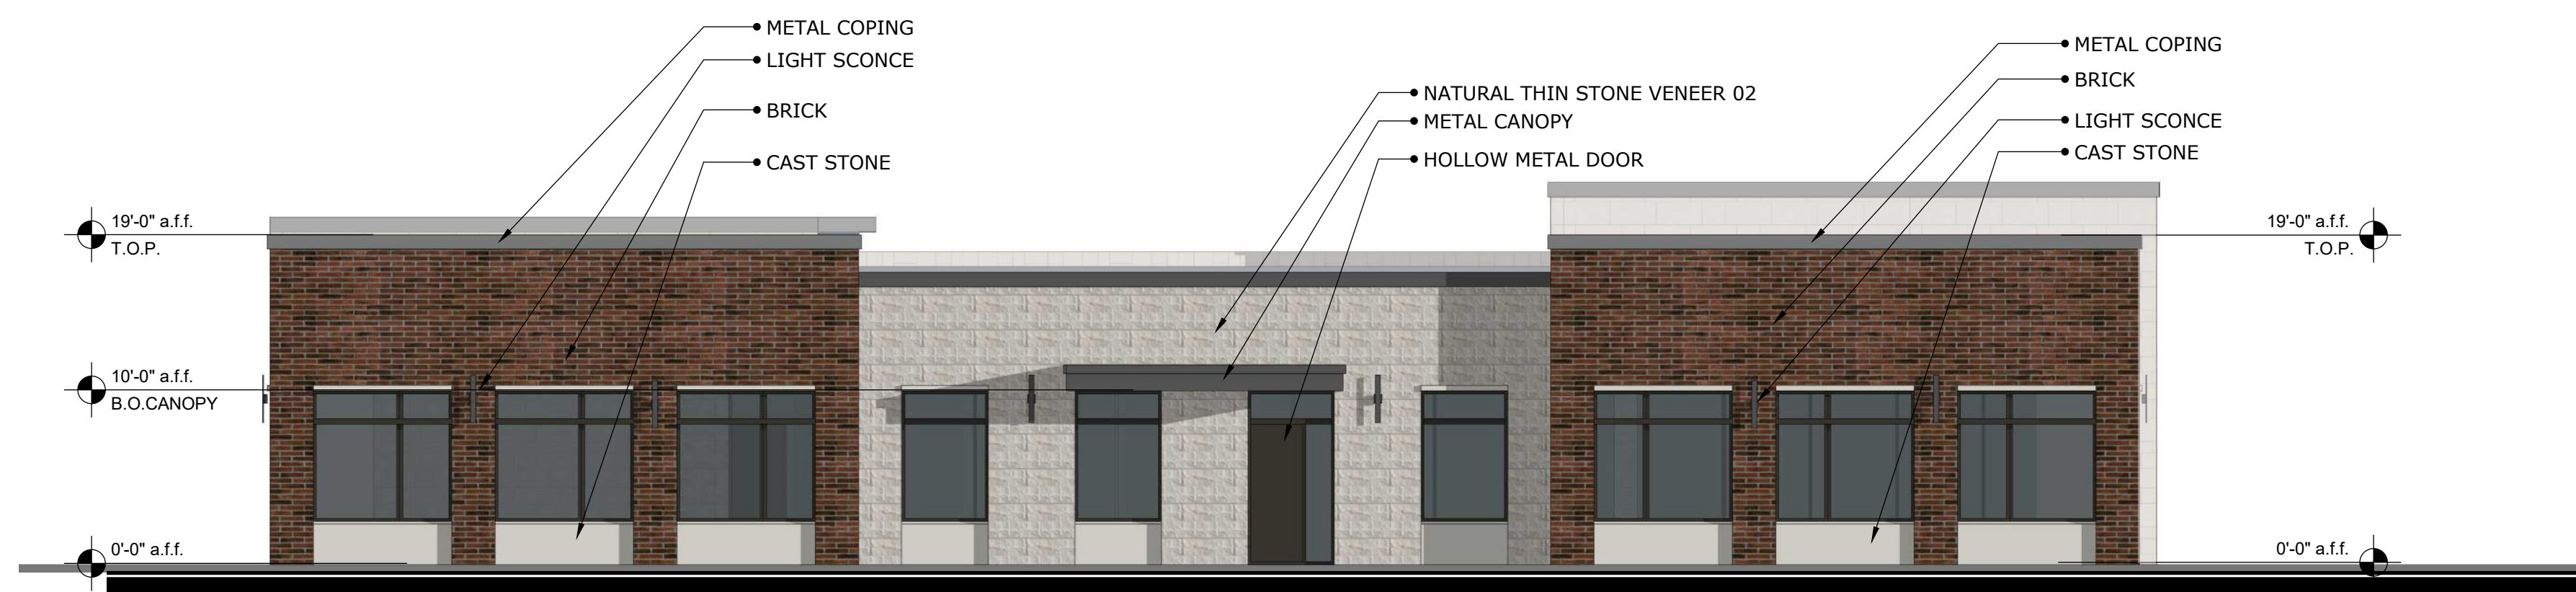

SOUTH ELEVATION



EAST ELEVATION

BUILDING B-MATERIAL CALCULATIONS				
	NORTH	SOUTH	EAST	WEST
TOTAL SURFACE AREA SQ.FT.	1,415	1,567	1,073	1,217
MATERIAL PERCENTAGES				
Masonry Total -TOTAL	80%	91%	83%	93%
SQ. FT.	1125	1423	886	1128
Secondary Material -TOTAL *	20%	9%	17%	7%
SQ. FT.	301	144	187	89

TOTAL MASONRY PERCENTAGE ALL FACADES: 86.53%
TOTAL GLAZING AND DOORS ALL FACADES SQ.FT. 2,175

* SECONDARY MATERIALS INCLUDE:
METAL COPING, METAL CANOPIES & ACCENT MATERIAL: METAL PANELS

BUILDING E-MATERIAL CALCULATIONS				
	NORTH	SOUTH	WEST	EAST
TOTAL SURFACE AREA SQ.FT.	1,415	1,567	1,073	1,217
MATERIAL PERCENTAGES				
Masonry Total -TOTAL	80%	91%	83%	93%
SQ. FT.	1125	1423	886	1128
Secondary Material -TOTAL *	20%	9%	17%	7%
SQ. FT.	301	144	187	89


TOTAL MASONRY PERCENTAGE ALL FACADES: 86.53%
TOTAL GLAZING AND DOORS ALL FACADES SQ.FT. 2,175

* SECONDARY MATERIALS INCLUDE:
METAL COPING, METAL CANOPIES & ACCENT MATERIAL: METAL PANELS

CONCEPT ELEVATIONS

This drawing is not intended to be used for
contract pricing or fabrication purposes.
All content is subject to change


ALL SIGNAGE TO COMPLY
WITH CITY ORDINANCES

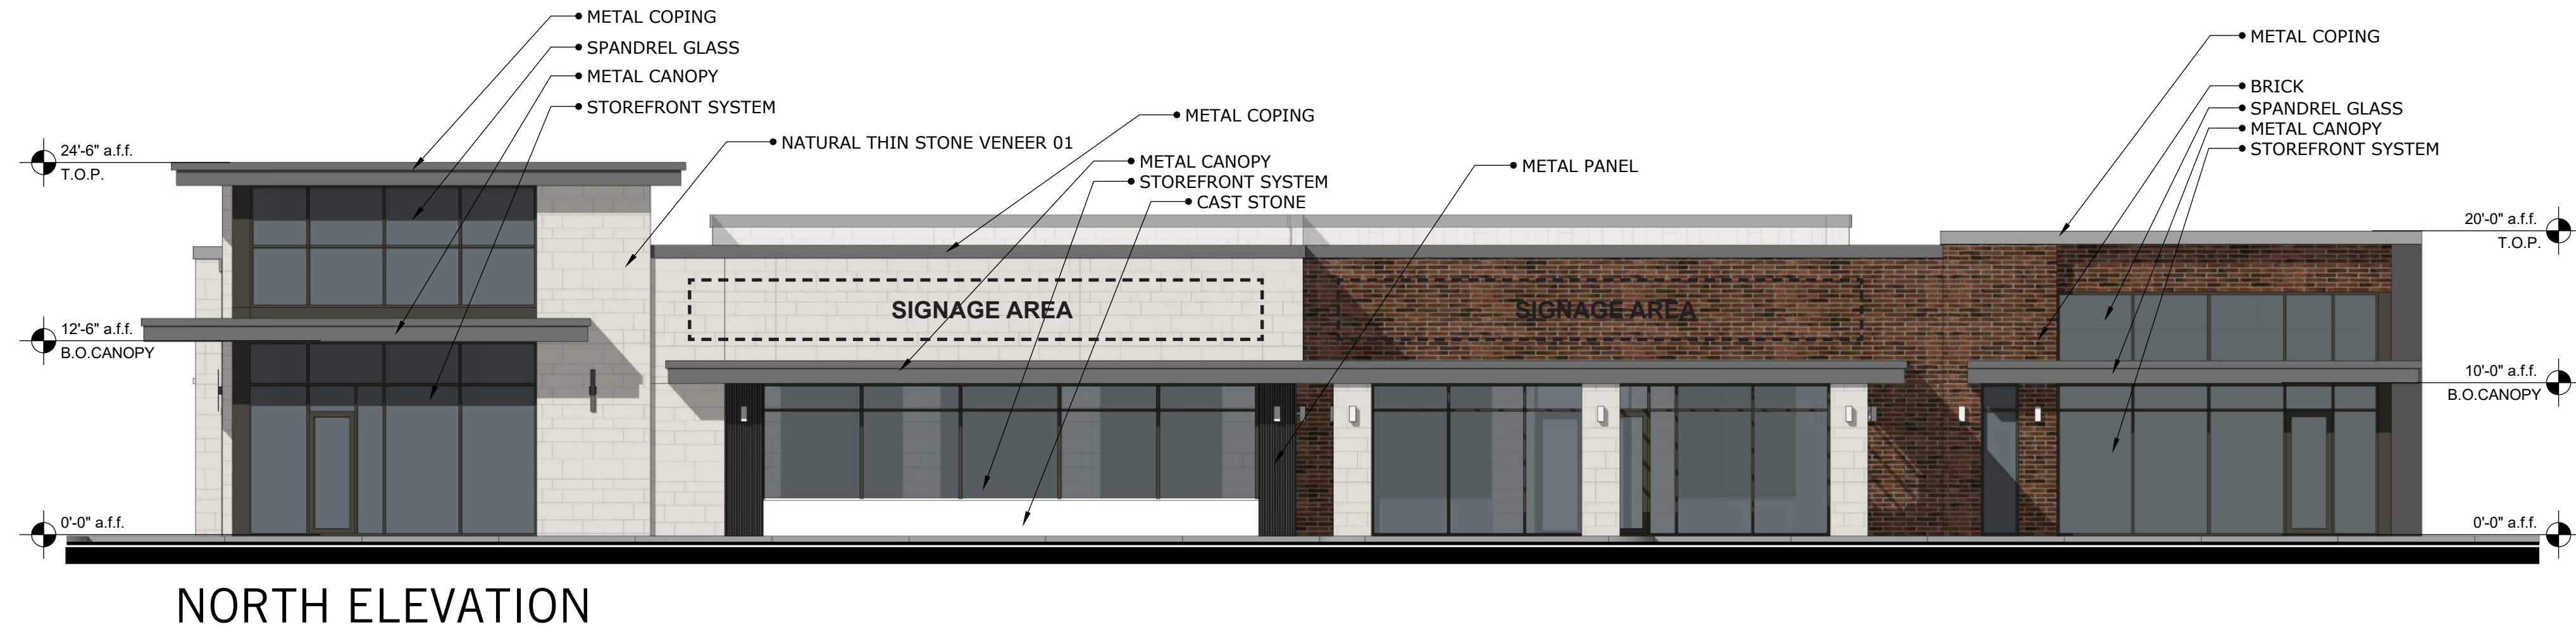


SOUTH ELEVATION



EAST ELEVATION

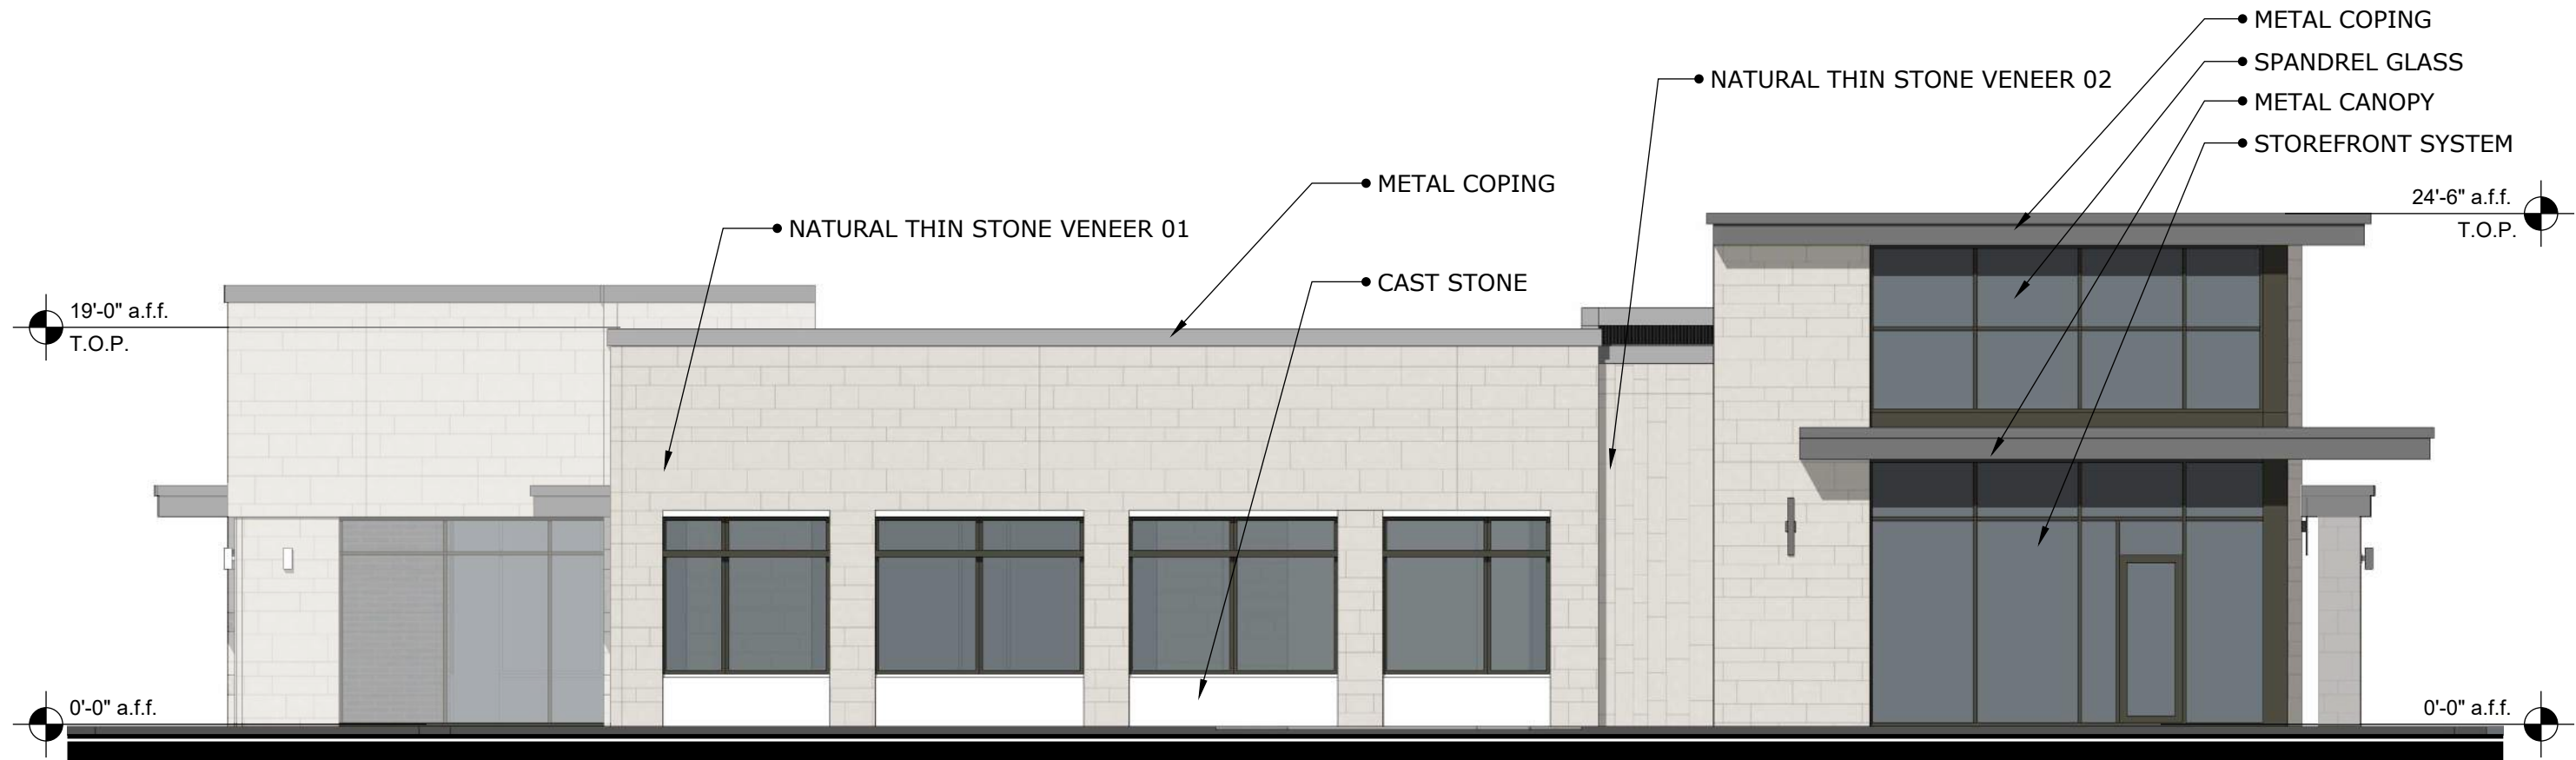

WEST ELEVATION

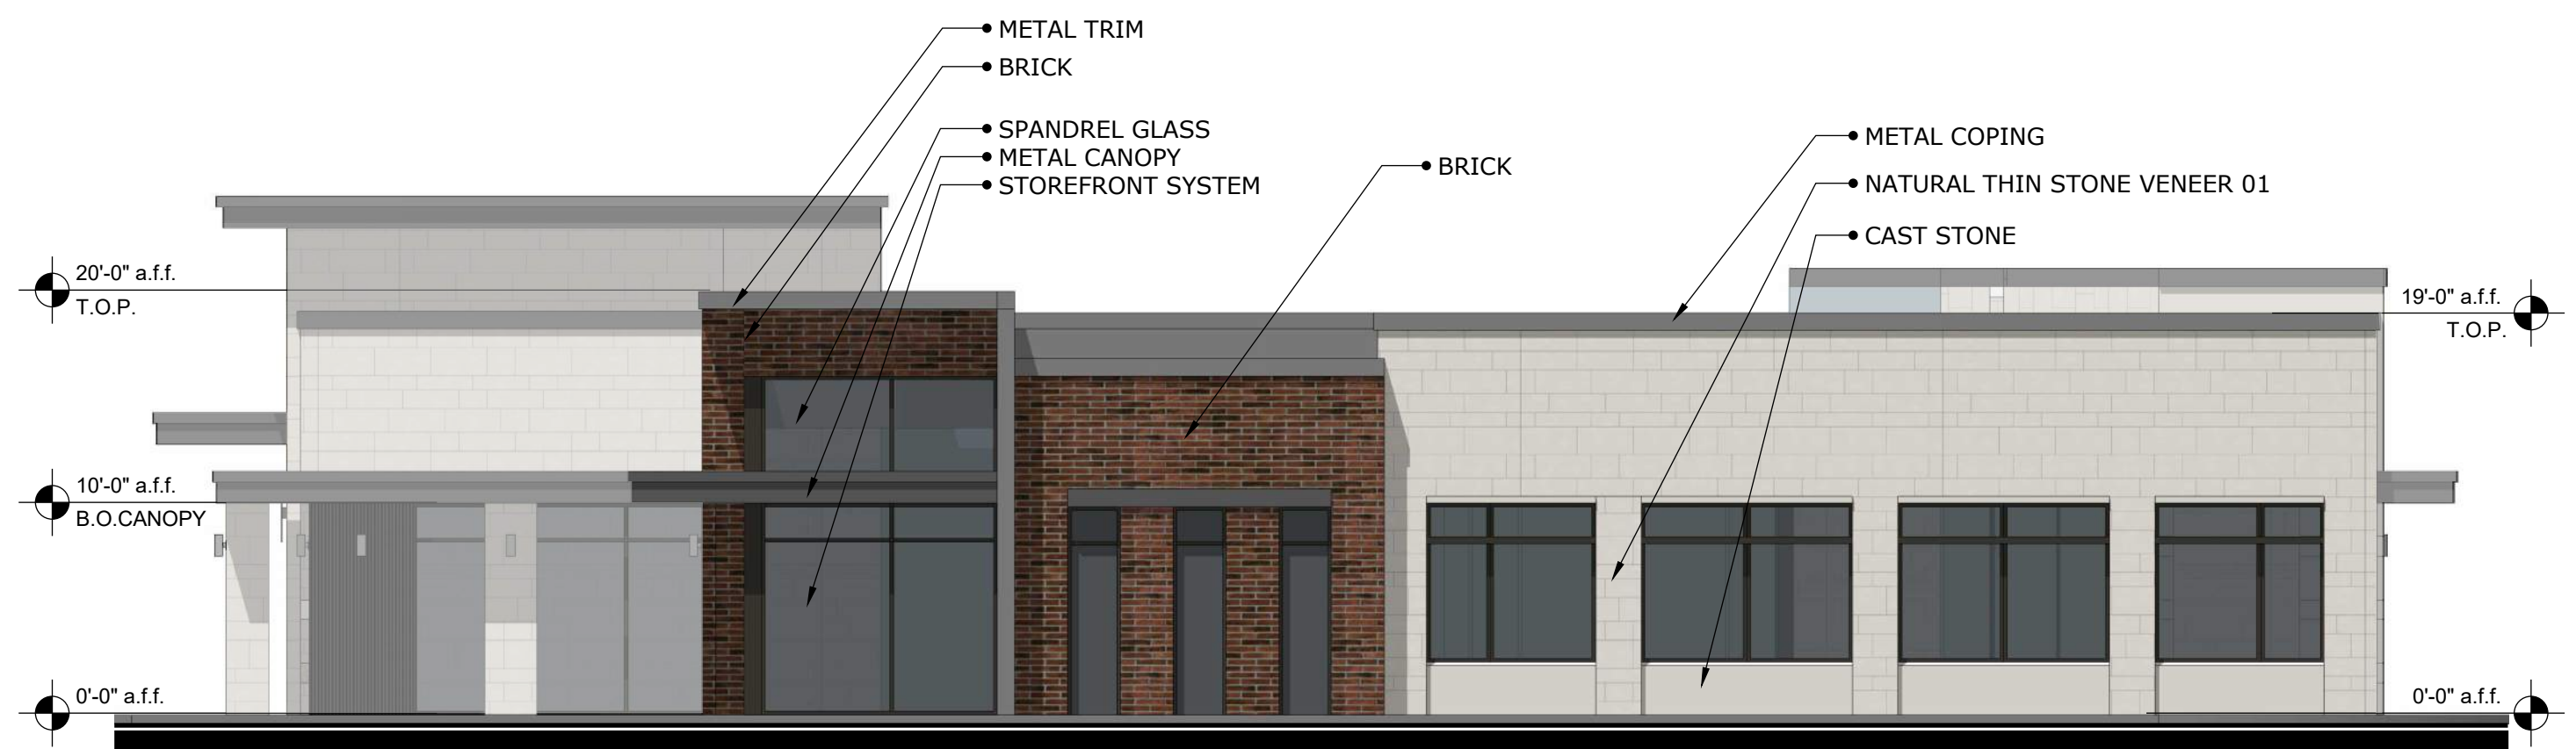

BUILDING C-MATERIAL CALCULATIONS				
	NORTH	SOUTH	EAST	WEST
TOTAL SURFACE AREA SQ.FT.	1,698	2,414	1,332	1,448
MATERIAL PERCENTAGES				
Masonry Total -TOTAL	80%	83%	85%	80%
SQ. FT.	1351	2014	1131	1164
Secondary Material -TOTAL *	20%	17%	15%	20%
SQ. FT.	348	400	201	284

TOTAL MASONRY PERCENTAGE ALL FACADES: 82.12%
TOTAL GLAZING AND DOORS ALL FACADES SQ.FT. 3,446

* SECONDARY MATERIALS INCLUDE:
METAL COPING, METAL CANOPIES & ACCENT MATERIAL: METAL PANELS

BUILDING D-MATERIAL CALCULATIONS				
	NORTH	SOUTH	WEST	EAST
TOTAL SURFACE AREA SQ.FT.	1,698	2,414	1,332	1,448
MATERIAL PERCENTAGES				
Masonry Total -TOTAL	80%	83%	85%	80%
SQ. FT.	1351	2014	1131	1164
Secondary Material -TOTAL *	20%	17%	15%	20%
SQ. FT.	348	400	201	284

TOTAL MASONRY PERCENTAGE ALL FACADES: 82.12%
TOTAL GLAZING AND DOORS ALL FACADES SQ.FT. 3,446

* SECONDARY MATERIALS INCLUDE:
METAL COPING, METAL CANOPIES & ACCENT MATERIAL: METAL PANELS

CONCEPT ELEVATIONS

This drawing is not intended to be used for
contract pricing or fabrication purposes.
All content is subject to change

