



METAL PANEL



METAL COPING - TO MATCH EXISTING




BRICK COLOR 2 - TO MATCH EXISTING



BRICK COLOR 1 - TO MATCH EXISTING




COPPELL MIDDLE SCHOOL EAST - MATERIAL BOARD

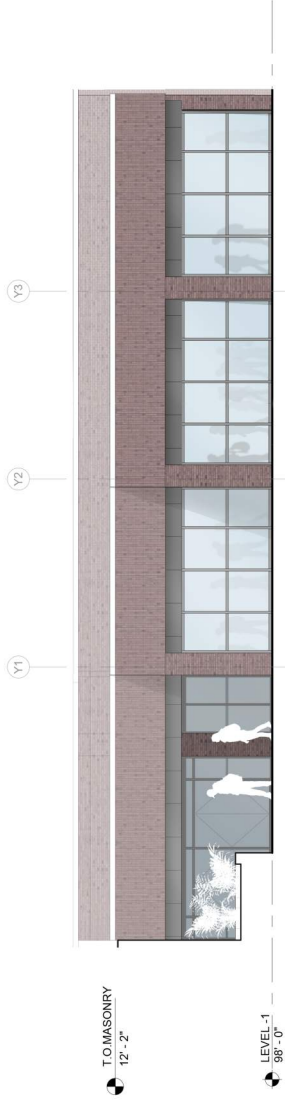

ELEVATION - CAFETERIA ADDITION


Exhibit "E"

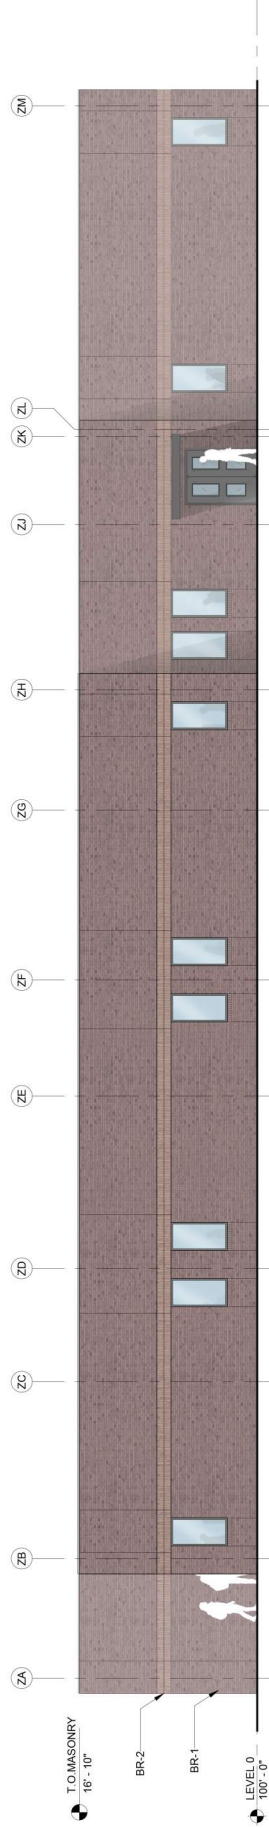


ELEVATION - CLASSROOM ADDITION




COPPELL EAST MIDDLE SCHOOL

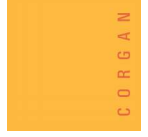

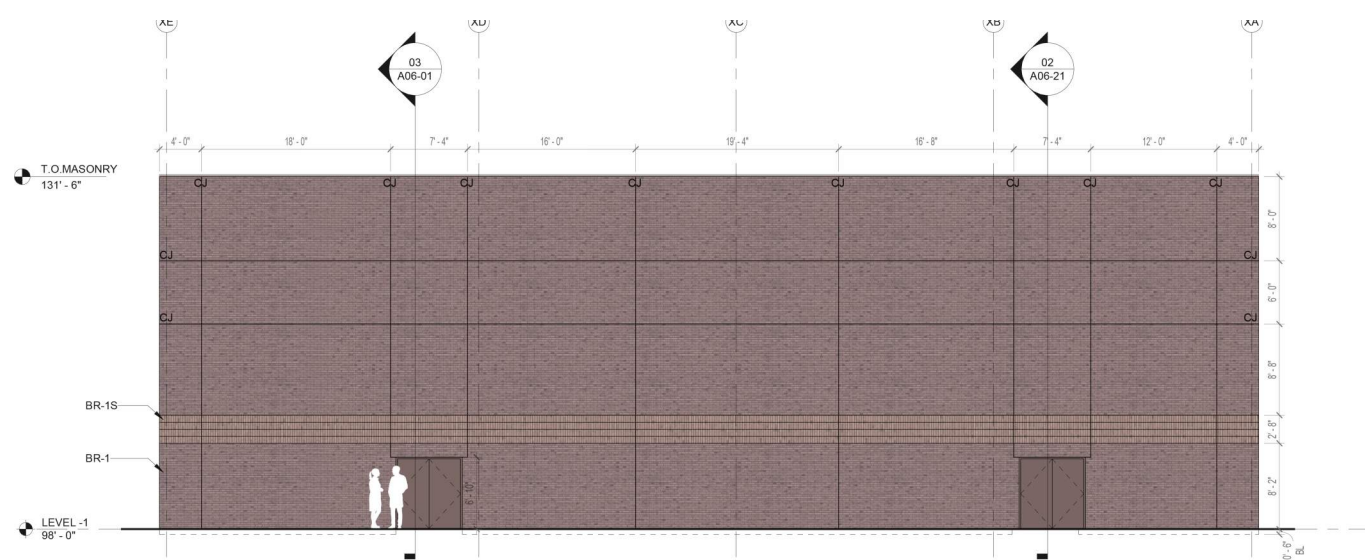

ELEVATION - GYM / STORM SHELTER ADDITION

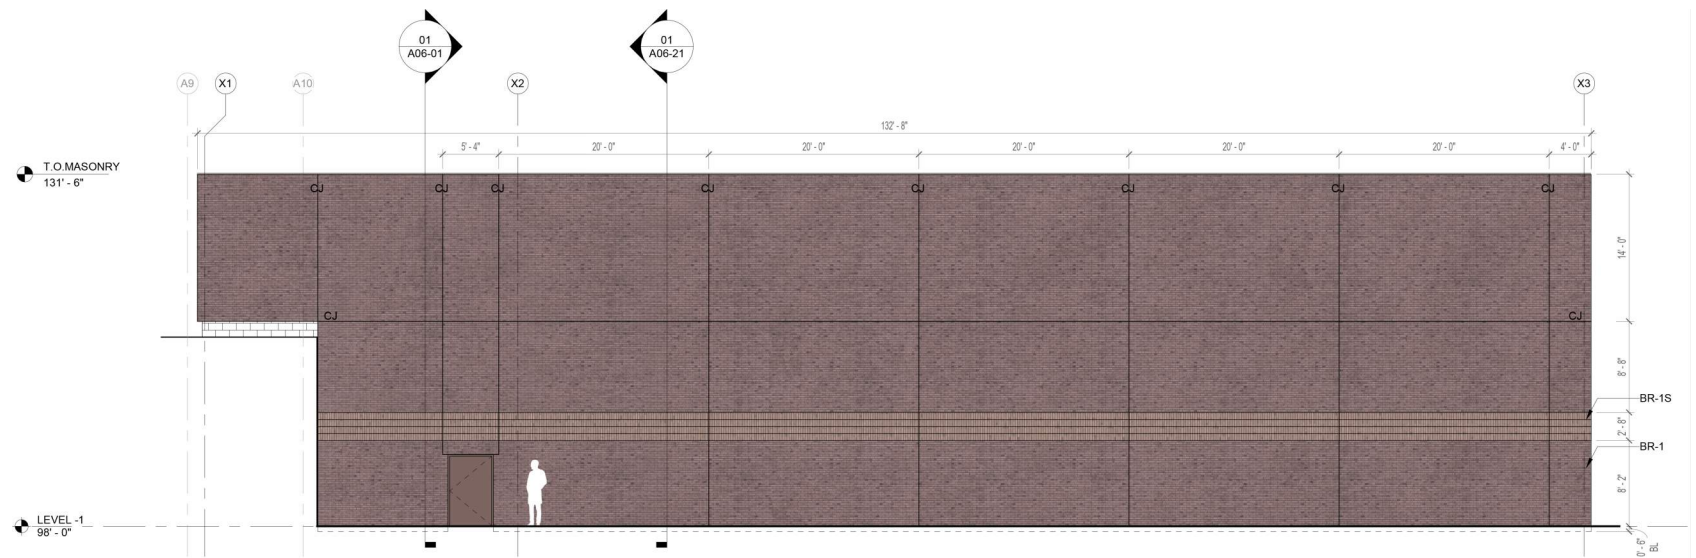

ELEVATION - GYM / STORM SHELTER ADDITION



COPPELL EAST MIDDLE SCHOOL

