




AREA REFERENCED
BY EXHIBIT

BETHEL WATER LINE PROJECT

WA19-01



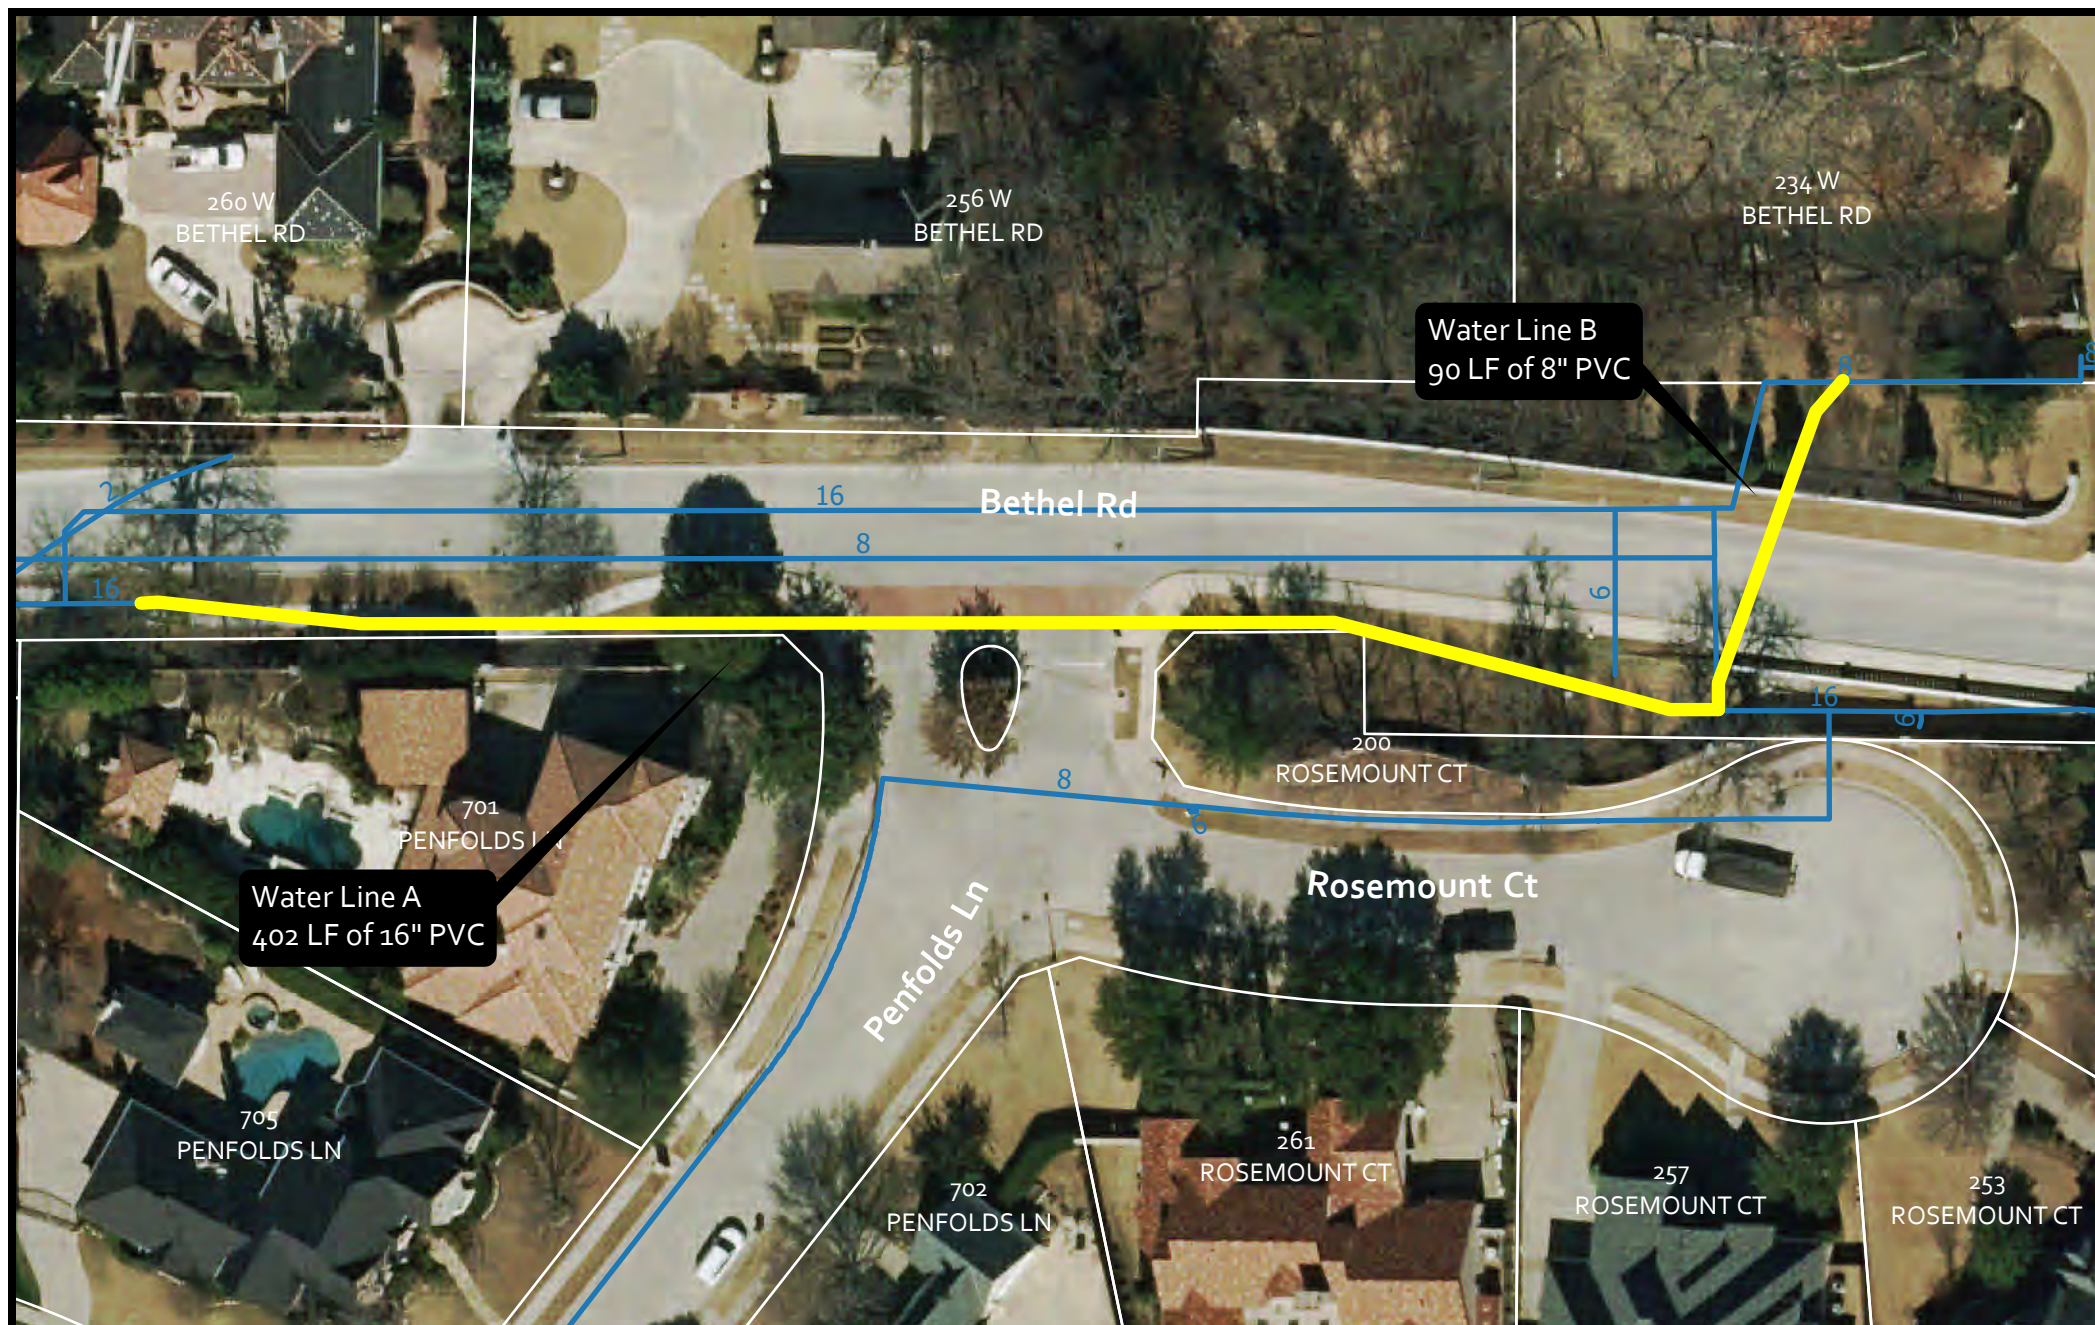

Water Line A
402 LF of 16" PVC

Water Line B
90 LF of 8" PVC

BETHEL WATER LINE PROJECT

WA19-01



Created: August 2019
by Kevin R

Created in ArcGIS Pro 2.4