


EXHIBIT "E"

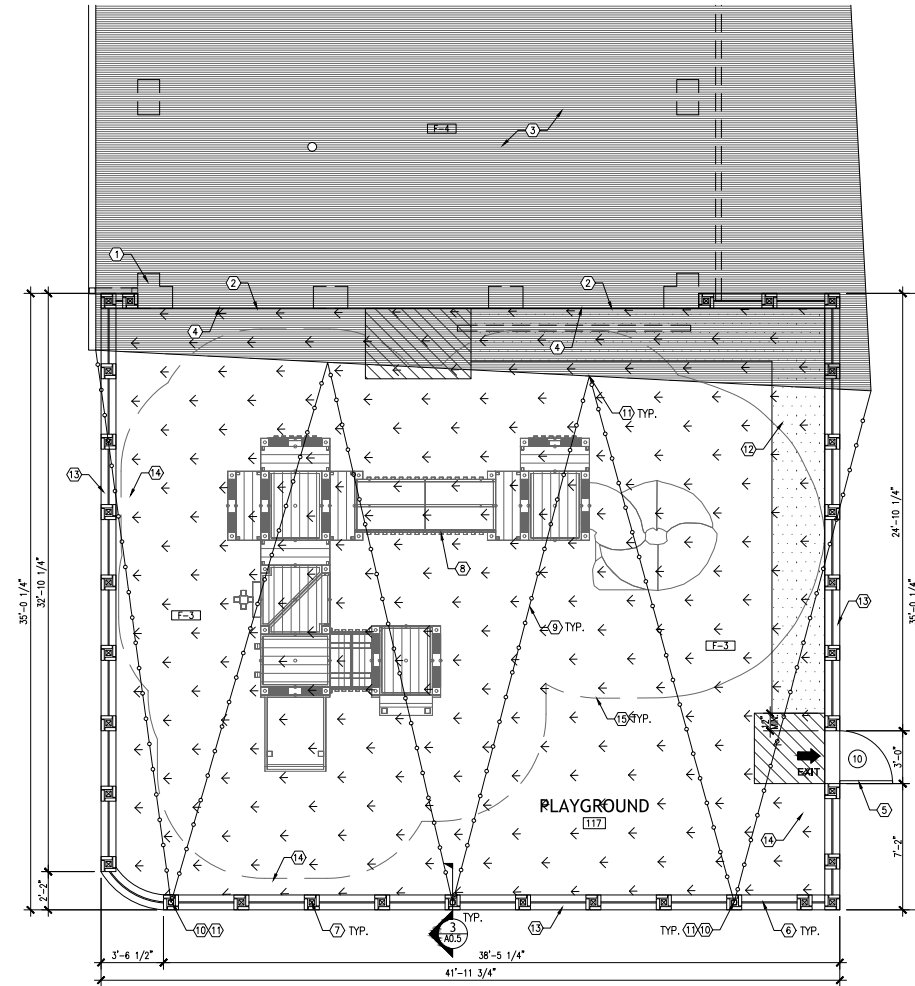

GENERAL NOTES

1	FOR REFERENCE ONLY. REFER TO CIVIL FOR PLAYGROUND PLAN DIMENSIONS AND LAYOUT.
---	---

CONTACT INFORMATION

DARRELL LAWSON
 GROUNDS FOR PLAY
 1050 COLUMBIA DRIVE
 CARROLLTON, GA 30117
 PHONE: 512.557.9269
 EMAIL: DARRELL.LAWSON@GROUNDSFORPLAY.COM

	KEY NOTES
---	-----------

- | | |
|----|--|
| 1 | HAT CREEK BURGER BUILDING |
| 2 | GARAGE DOOR OPENING IN FACADE, RE: ELEVATIONS |
| 3 | PATIO AREA |
| 4 | EDGE OF SLAB, RE: STRUCTURAL |
| 5 | PLAYGROUND GATE |
| 6 | METAL PLAYGROUND FENCE, RE: 2/A.05 |
| 7 | 4"x4" METAL POST WRAPPED IN BRICK 3'-4 1/2" ABOVE FINISH GRADE
RE: 2/A.05 |
| 8 | PLAYGROUND EQUIPMENT PROVIDED BY PLAYGROUND VENDOR |
| 9 | STRING LIGHTS, COORDINATE WITH PLAYGROUND EQUIPMENT |
| 10 | 3" DIAMETER METAL FENCE POST WITH DOME FENCE POST CAP 14'-0"
ABOVE FINISH GRADE FOR STRING LIGHT ATTACHMENT |
| 11 | EYE BOLT FOR STRING LIGHT ATTACHMENT |
| 12 | GROSS PATH TO PLAYGROUND AREA, CONTINUED FROM A1.2 |
| 13 | 10'-1/4" WIDE x6" HIGH CONCRETE CURB BELOW PLAYGROUND FENCE
CENTERED ON FENCE POSTS |
| 14 | PLAYGROUND 3" PERIMETER FRENCH DRAINS THAT DAYLIGHT THRU FA
CIRCULE OR INTO LANDSCAPE AREA AT 16'-0" O.C., RE: CIVIL AND 4/A.05 |
| 15 | FALL ZONE FOR PLAYGROUND EQUIPMENT |

LIGHT FIXTURE LEGEND

—○— STRING LIGHTS (9'-0" MINIMUM ABOVE GRADE;
8'-0" MINIMUM ABOVE PLAYGROUND EQUIPMENT
HORIZONTAL PLATFORM AREAS)

INTERIOR FINISH SCHEDULE

FLOORING FINISHES	
F-1	GRAY QUARRY TILE
F-2	PORCELAIN TILE
F-3	ARTIFICIAL TURF
F-4	EXTERIOR SEALED AND STAINED CONCRETE
NF	UNSEALED CONCRETE



CORPORATE

HAT CREEK BURGER COMPANY
4407 Bee Caves Road, Suite 212
Austin, Texas 78746
www.hatcreekburgers.com



08/05/19


**HAT CREEK BURGER COMPANY
COPPELL, TX**

150 WEST SOUTH HIGHWAY 121
COPPELL, TEXAS 75019


CLIENT: HAT CREEK BURGER COMPANY
4407 BEE CAVES ROAD, SUITE 212
AUSTIN, TEXAS 78746

NOTED AND DIMENSIONED PLAYGROUND FLOOR PLAN
1/4"=1'-0"



1

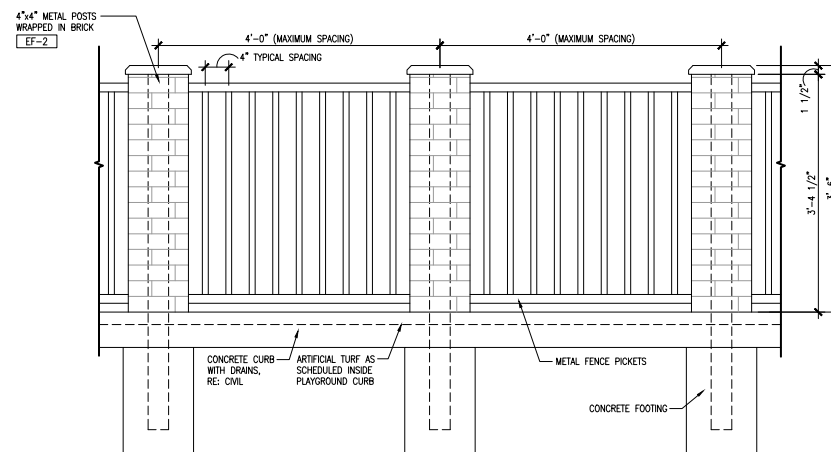

PLAYGROUND FENCE AND POST DETAIL
1"=1'-0"

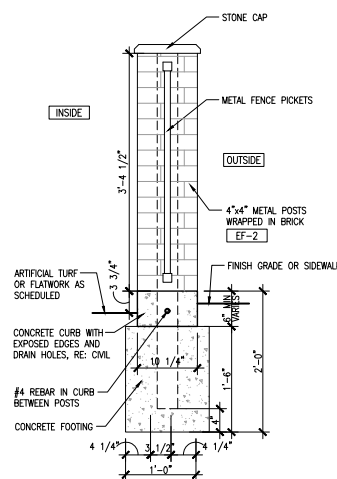

PLAYGROUND FENCE AND TALL STEEL POST DETAIL

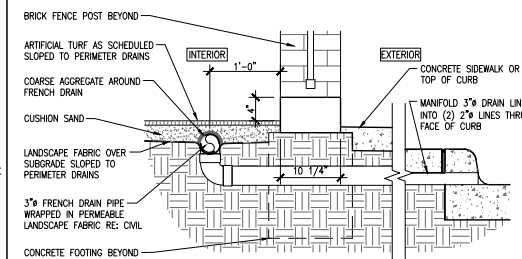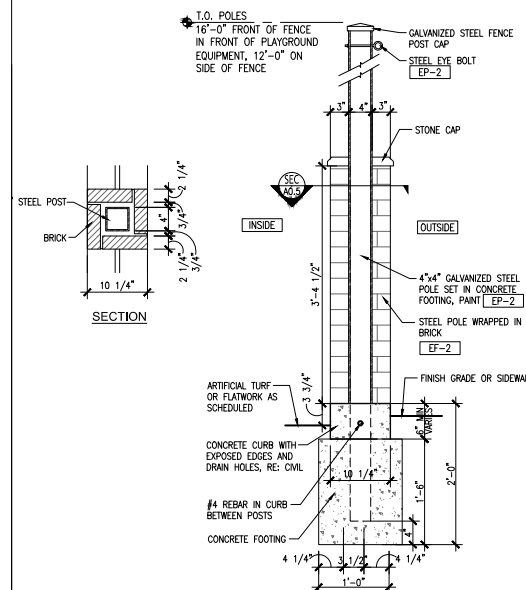

FRENCH DRAIN DETAIL 1'-1/2"=1'-0"	4
--------------------------------------	---

[illegible]

SHEET TITLE:

PLAYGROUND EQUIPMENT FLOOR PLAN AND DETAILS


SHEET NUMBER:

A0.5

PROJECT NUMBER	
----------------	--

HCB19005

EXHIBIT "E"

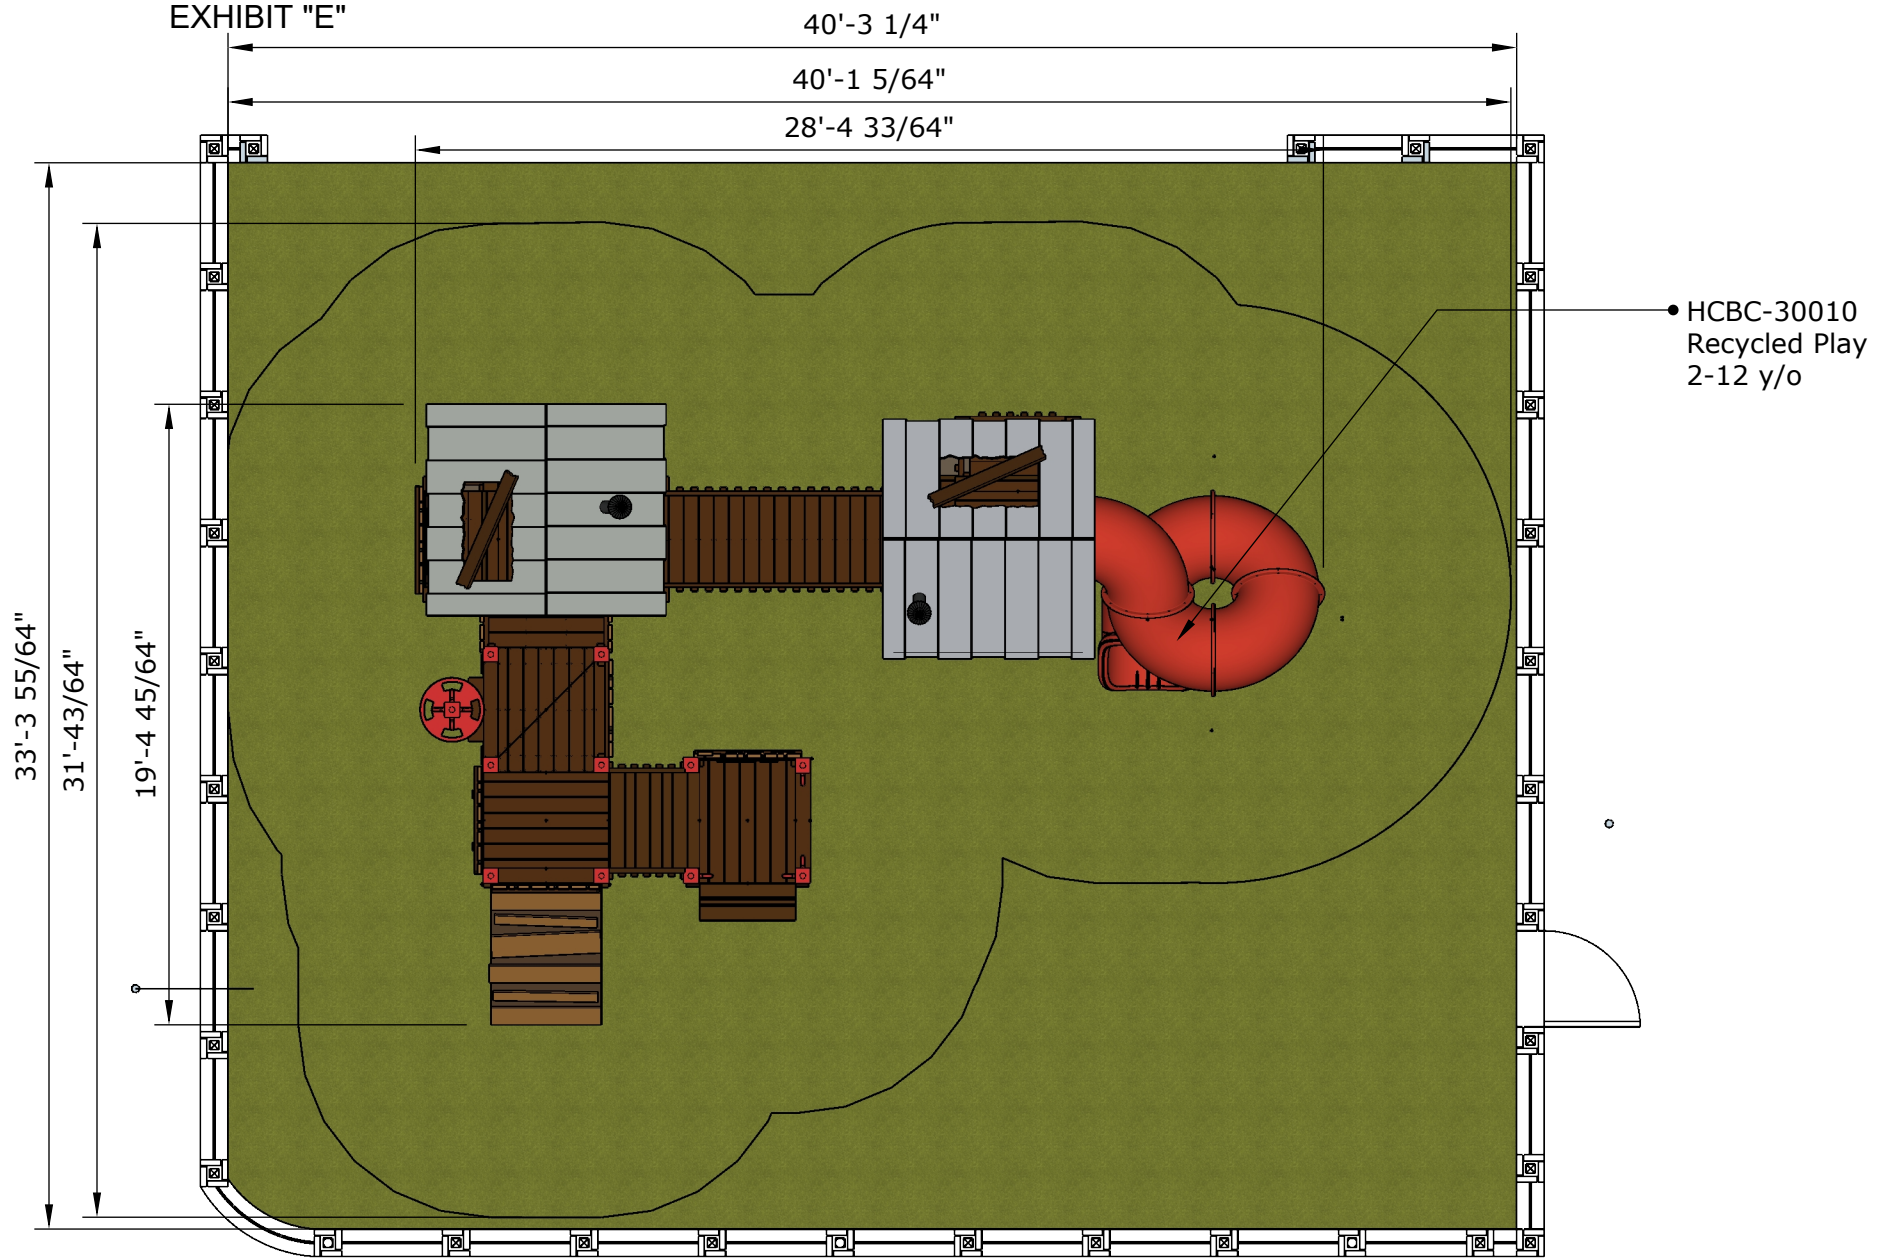

Scale: 1/6" = 1'




EXHIBIT "E"



EXHIBIT "E"






EXHIBIT "E"

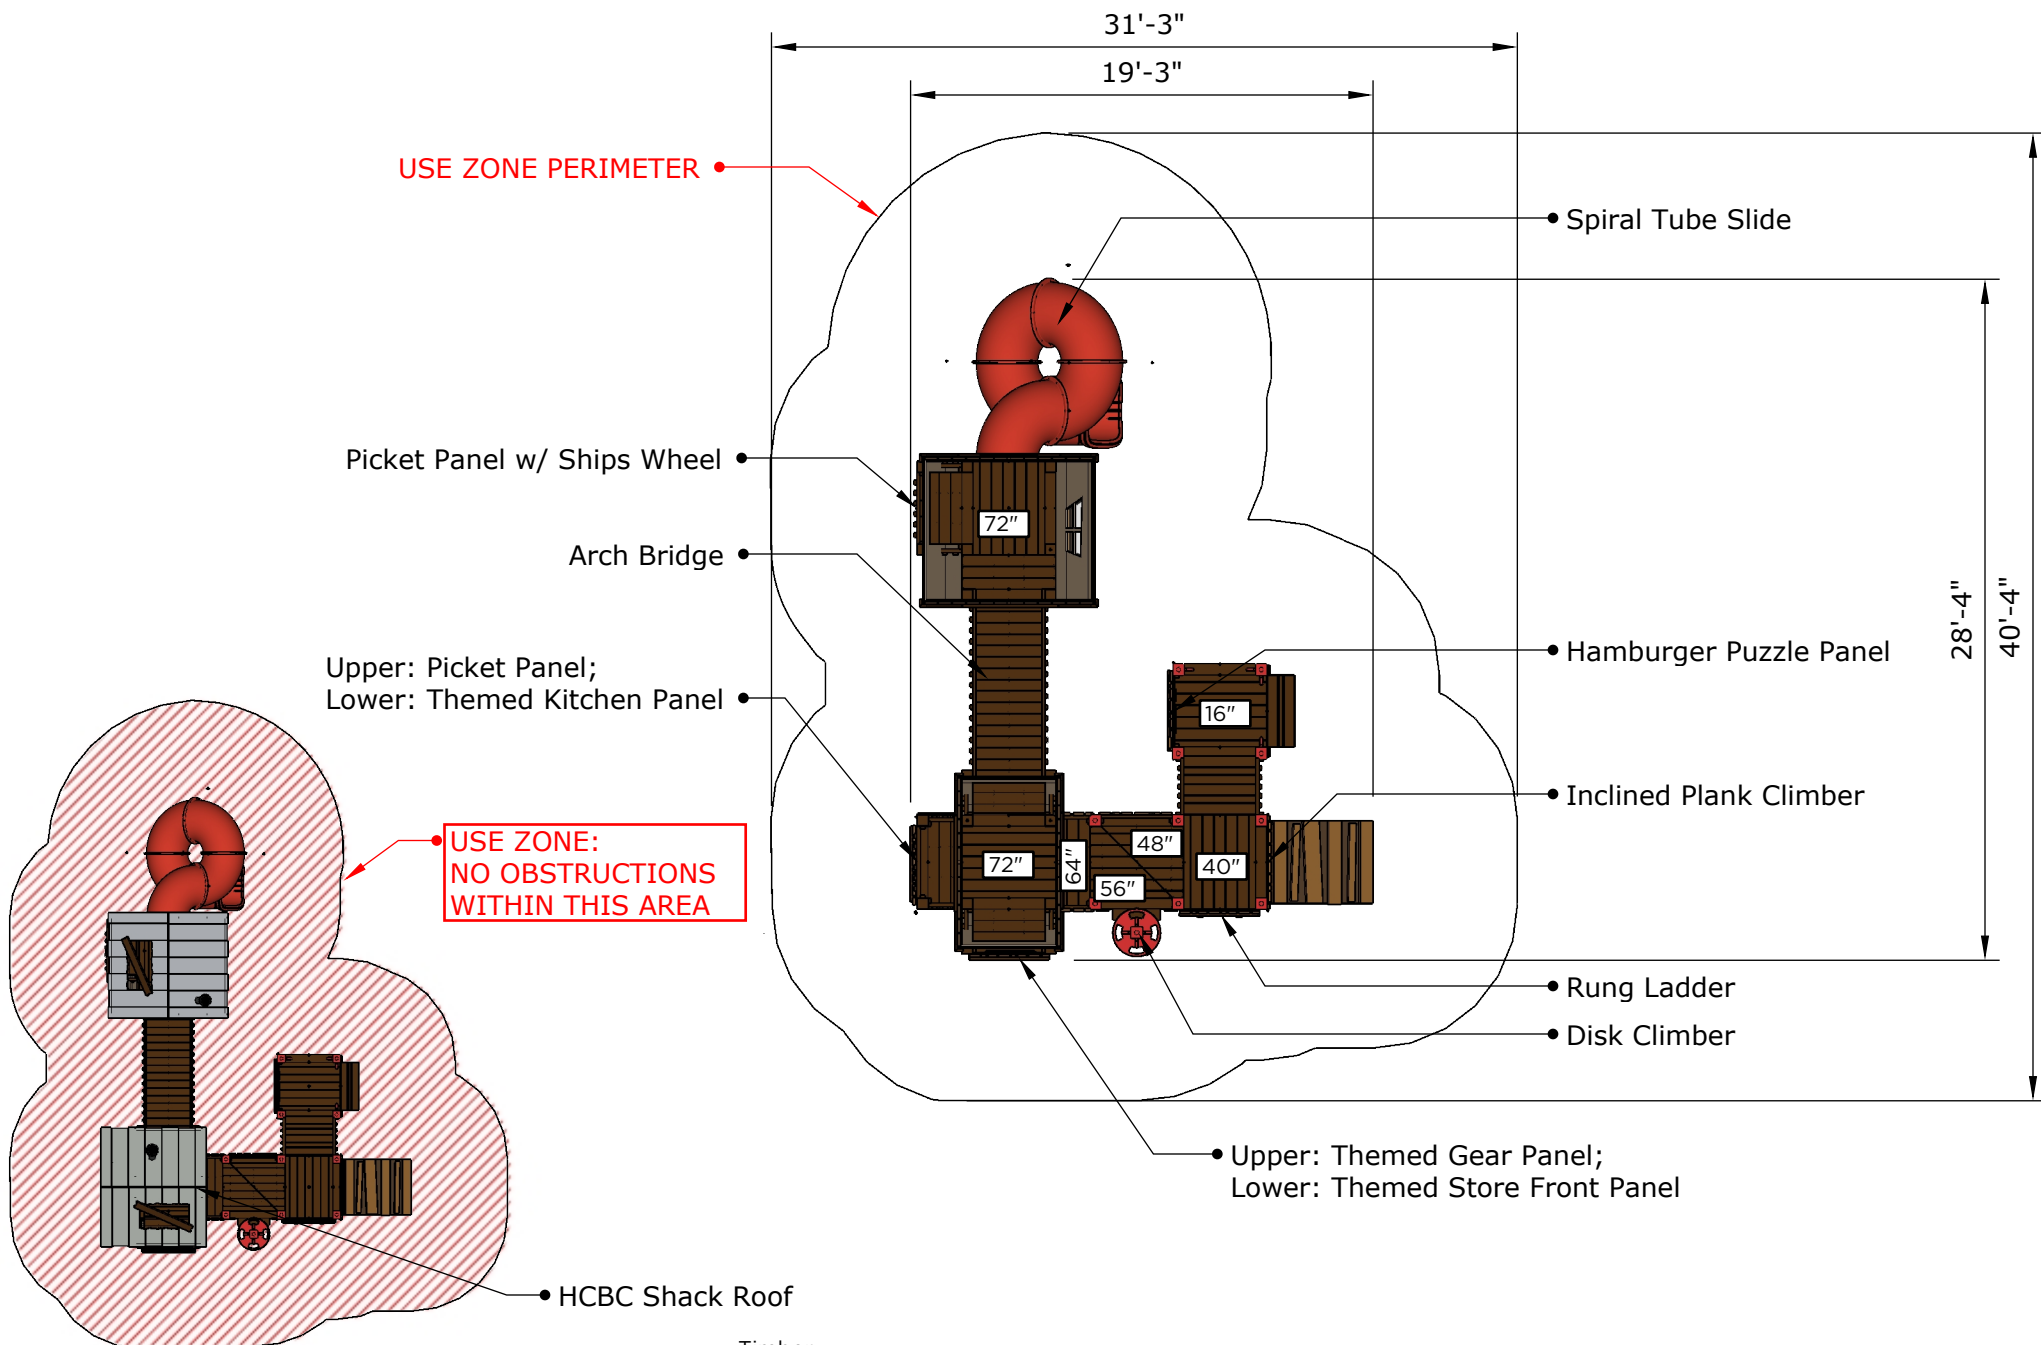

Ages	Capacity	Use Zone	Fall Height	Actual Size	Timber Count
2-12	82	41'x32'	72"	29'x20'	32

Scale: 1/8" = 1'

EXHIBIT "E"

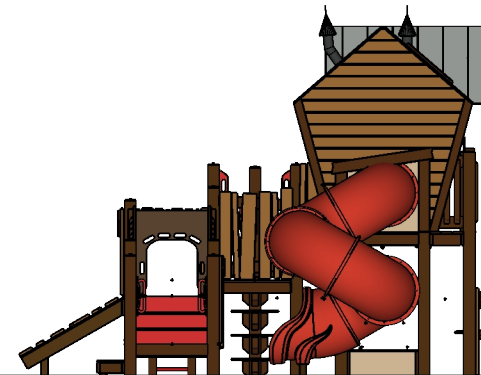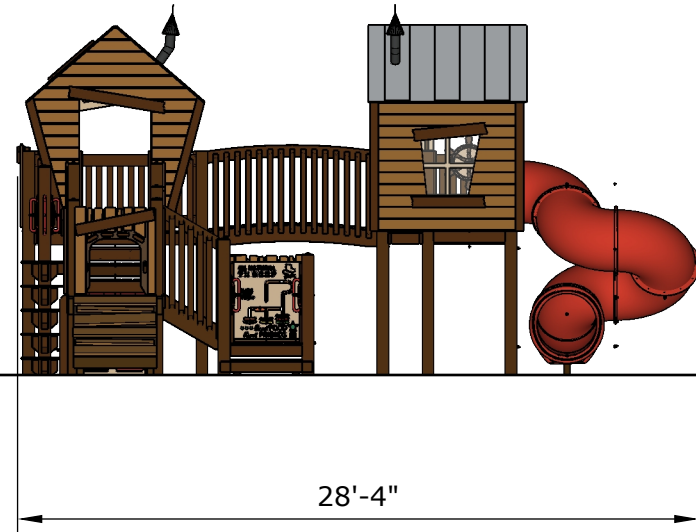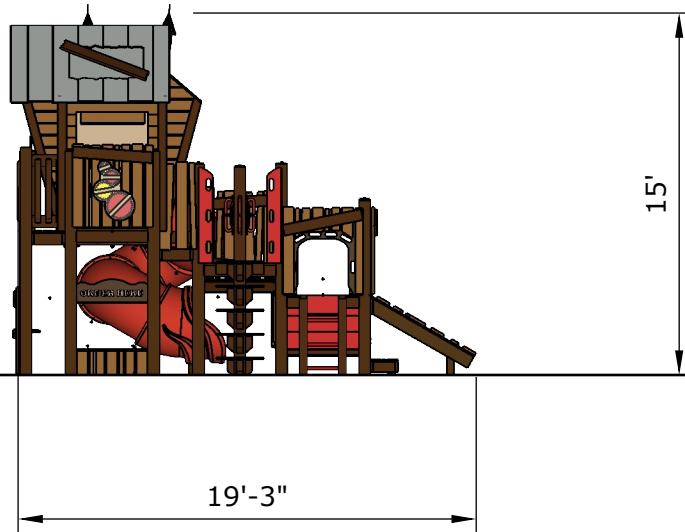

Ages	Capacity	Use Zone	Fall Height	Actual Size	Timber Count
2-12	82	41'x32'	72"	29'x20'	32

Scale: 1/8" = 1'



40'-1"
[12.2M]

