
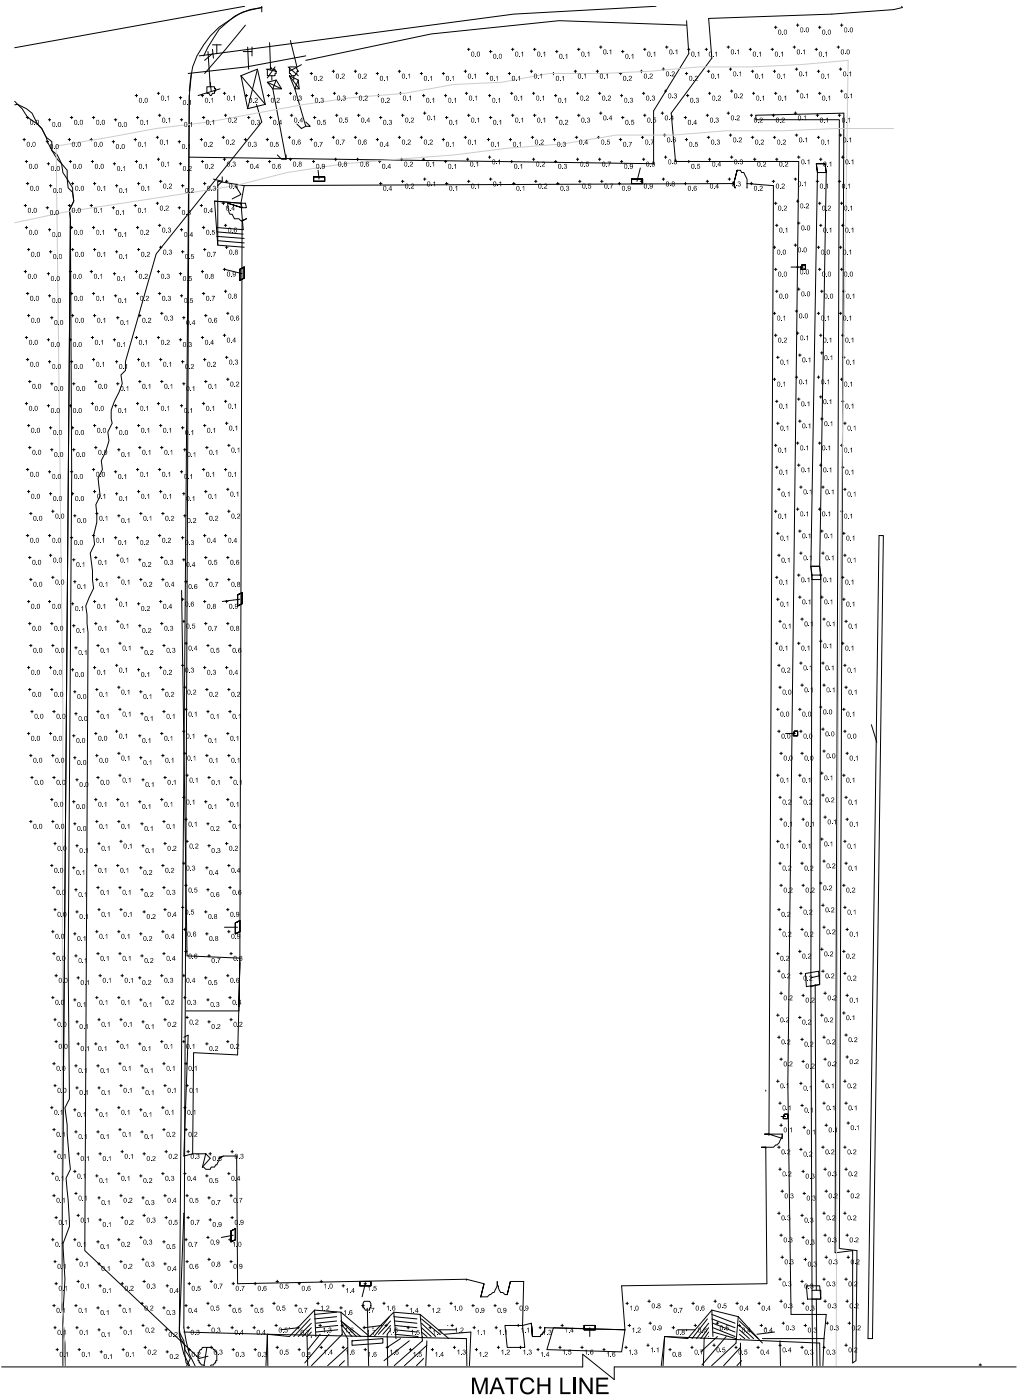


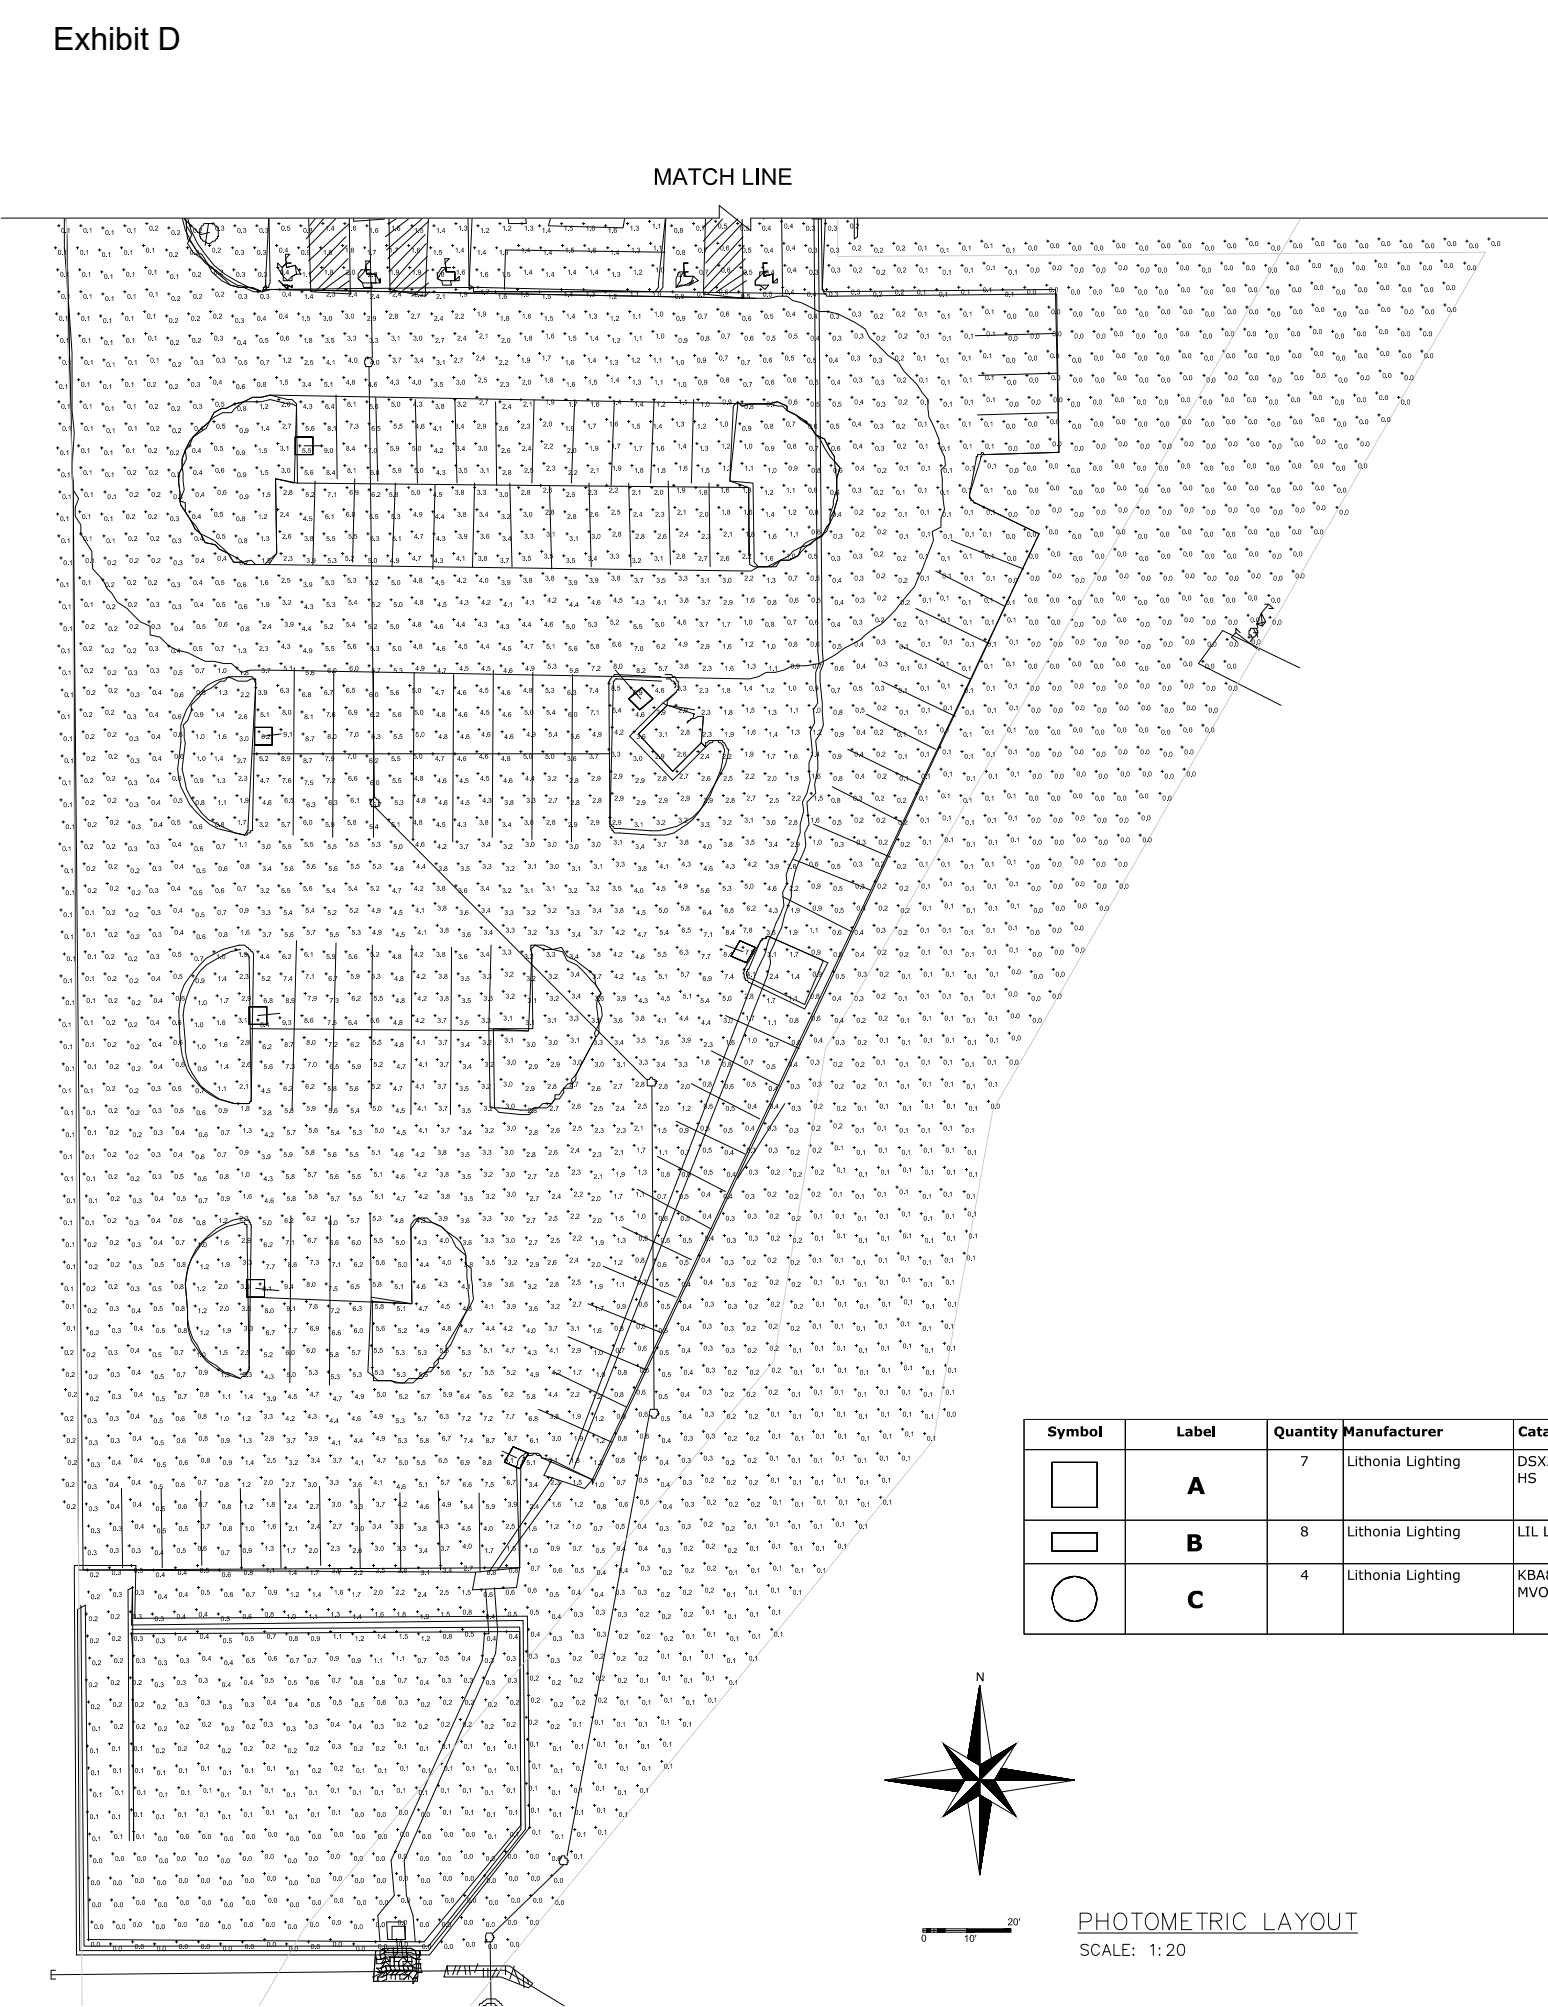

Symbol	Label	Quantity	Manufacturer	Catalog Number	Description	Lamps	Filename	Lamp	Light Loss Factor	Wattage	Lamp
	A	7	Lithonia Lighting	DSX2 LED P3 40K T4M MVOLT HS	DSX2 LED P3 40K T4M MVOLT with houseside shield	1	DSX2_LED_P3_40K_T4 M_MVOLT_HS.ies	21464	1	217	LED
	B	8	Lithonia Lighting	LIL LED 30K MVOLT	LIL Wallpack (Standard)	1	LIL_LED_30K_MVOLT.ies	833	1	8.36	LED
	C	4	Lithonia Lighting	KBA8 LED 12C 530 30K ASY MVOLT	KBA8 WITH 3 LIGHT BOARDS (12 LEDs), 530mA DRIVER, 3000K COLOR TEMP, AND ASYMMETRIC OPTIC	1	KBA8_LED_12C_530_30K_ASY_MVOLT.ies	946	1	22	LED

Statistics						
Description	Symbol	Avg	Max	Min	Max/Min	Avg/Min
Calc Zone #1	+	1.3 fc	9.4 fc	0.0 fc	N/A	N/A

NOTE
ALL LIGHTING TO COMPLY WITH CITY OF COPPELL REGULATIONS.
SHIELDED DOWN LIGHTING REQUIRED WHERE APPLICABLE.

- CITY COMMENTS
11/04/19
- CITY COMMENTS
11/06/19
- CITY COMMENTS
11/11/19

SCALE AS NOTED.

DO NOT SCALE DRAWINGS-USE DISPLAYED MEASUREMENTS.

DRAWINGS ARE DIAGRAMMED FOR CLARITY. CONTRACTOR TO VERIFY EXISTING CONDITIONS PRIOR TO CONSTRUCTION.

ALL DIFFERENCES BETWEEN THE DRAWINGS & ACTUAL CONDITIONS ARE TO BE REPORTED TO THE ARCHITECT/ENGINEER PRIOR TO BIDDING

ANY DESIGN IN THE DRAWINGS THAT DEPART FROM STANDARD CONSTRUCTION PRACTICES ARE TO BE VERIFIED PRIOR TO CONSTRUCTION. FAILURE TO DO SO SHALL RELIEVE DESIGNER OF ANY RESPONSIBILITY.

FEATHERS SMASH
LOT 1, BLOCK A
FEATHERS SMASH ADDITION
2.44 ACRES - ZONED: PD-298 HC (COPPELL)
1.33 ACRES - ZONED: LI (LEWISVILLE)
CITY OF COPPELL
CITY OF LEWISVILLE
DENTON COUNTY, TEXAS