
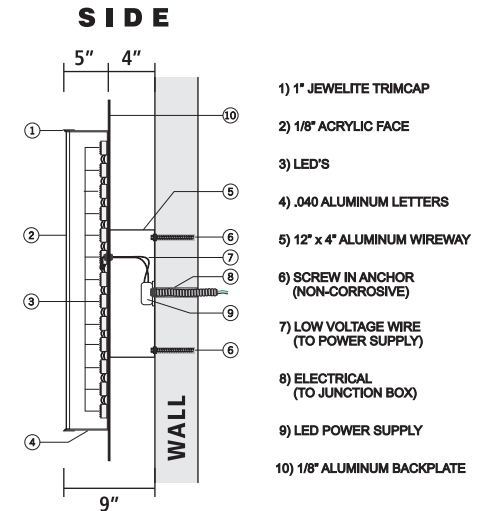



**CHANNEL LETTERS w/ BACKPLATE**  
60 SQ.FT.

SCALE: 3/8" = 1'-0"

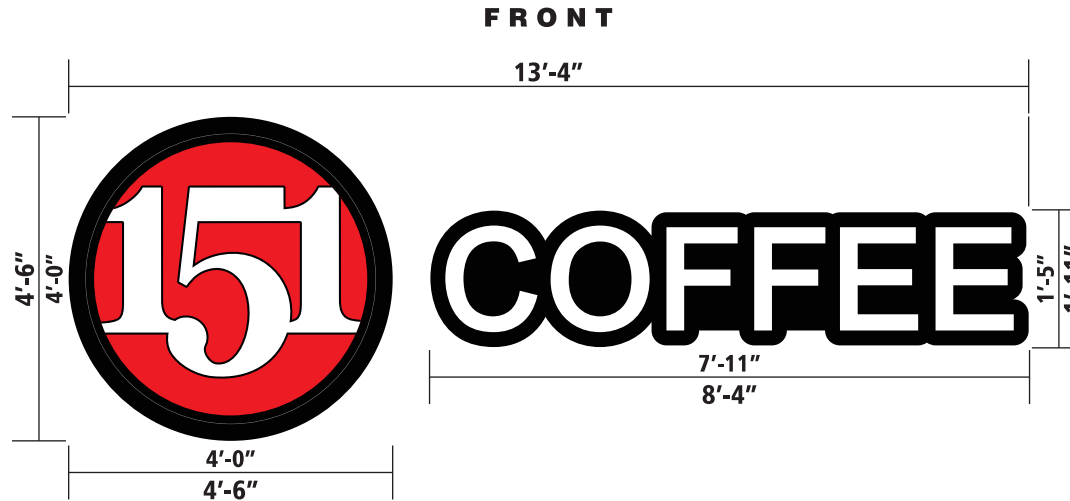

**MANUFACTURE AND INSTALL (1) SET OF 151 COFFEE CHANNEL LETTERS & LOGO ON BACKPLATE AS SHOWN.**

- LETTERS & LOGO TO BE CONSTRUCTED OF ALUMINUM AND PAINTED BLACK. FACES TO BE WHITE ACRYLIC WITH (3M) RED & BLACK VINYL GRAPHICS APPLIED TO SURFACE AND BLACK TRIMCAP. LETTERS TO BE INTERNALLY ILLUMINATED WITH WHITE LED'S. LETTERS & LOGO ARE MOUNTED TO ROUTED BLACK DURABOND ALUMINUM BACKPLATES AND ALUMINUM WIREWAYS PAINTED TO MATCH FASCIA.

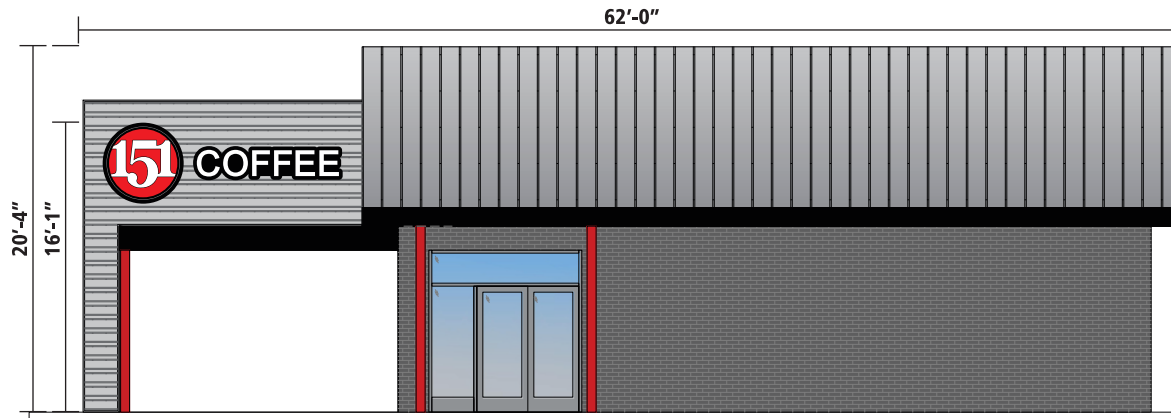




**01 NORTH ELEVATION (FACING MAIN STREET)**

SCALE: 3/32" = 1'-0"

THIS DRAWING IS CONCEPTUAL ONLY AND FOR THE CONVENIENCE OF REFERENCE. IT SHOULD NOT BE RELIED UPON AS AN EXACT REPRESENTATION OF SIZES, MATERIALS OR COLORS USED FOR SIGNAGE.

**CHANNEL LETTERS w/ BACKPLATE**  
60 SQ.FT.

SCALE: 3/8" = 1'-0"

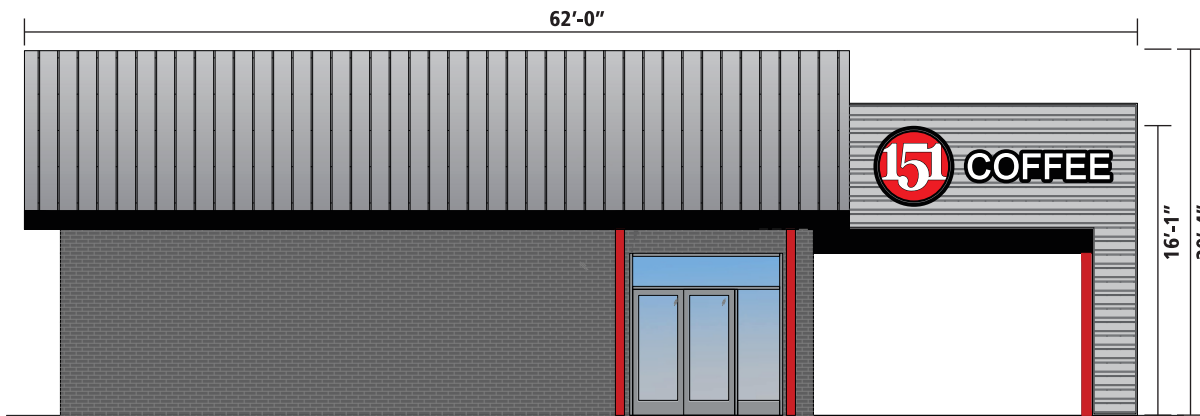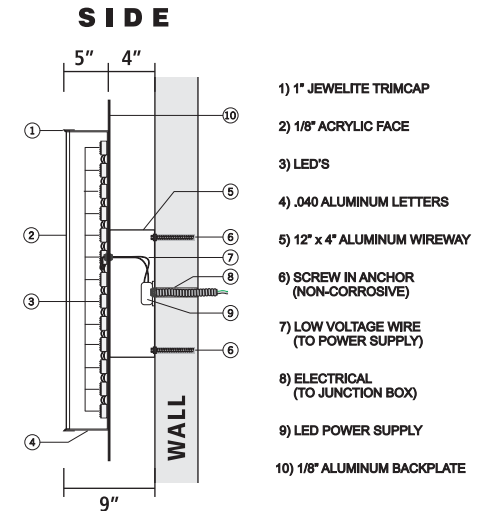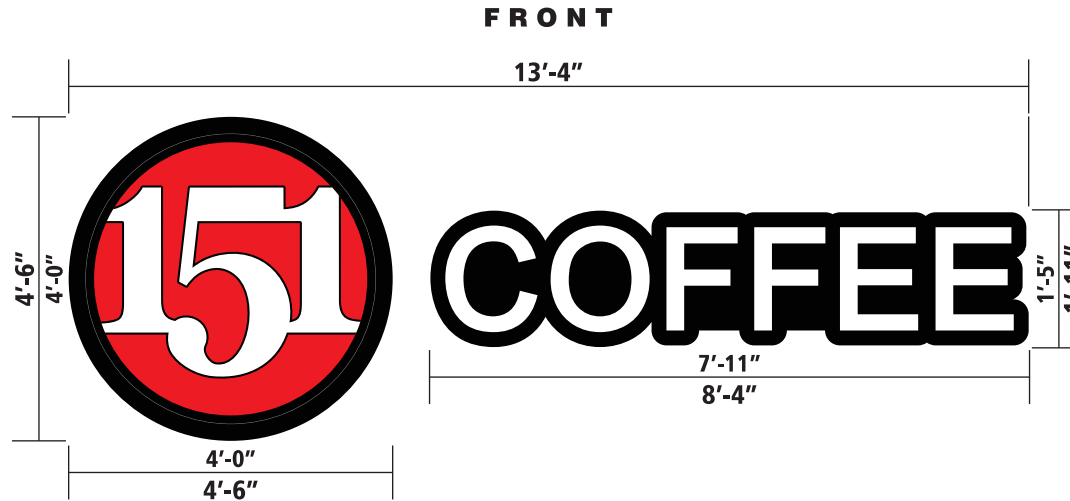

04 EAST ELEVATION

SCALE: 3/32" = 1'-0"


**MANUFACTURE AND INSTALL (1) SET OF 151 COFFEE CHANNEL LETTERS & LOGO ON BACKPLATE AS SHOWN.**

- LETTERS & LOGO TO BE CONSTRUCTED OF ALUMINUM AND PAINTED BLACK. FACES TO BE WHITE ACRYLIC WITH (3M) RED & BLACK VINYL GRAPHICS APPLIED TO SURFACE AND BLACK TRIMCAP. LETTERS TO BE INTERNALLY ILLUMINATED WITH WHITE LEDS. LETTERS & LOGO ARE MOUNTED TO ROUTED BLACK DURABOND ALUMINUM BACKPLATES AND ALUMINUM WIREWAYS PAINTED TO MATCH FASCIA.

THIS DRAWING IS CONCEPTUAL ONLY AND FOR THE CONVENIENCE OF REFERENCE. IT SHOULD NOT BE RELIED UPON AS AN EXACT REPRESENTATION OF SIZES, MATERIALS OR COLORS USED FOR SIGNAGE.

**S/F MENU BOARD:**  
48 SQ.FT. OVERALL

SCALE: 1/2" = 1'-0"

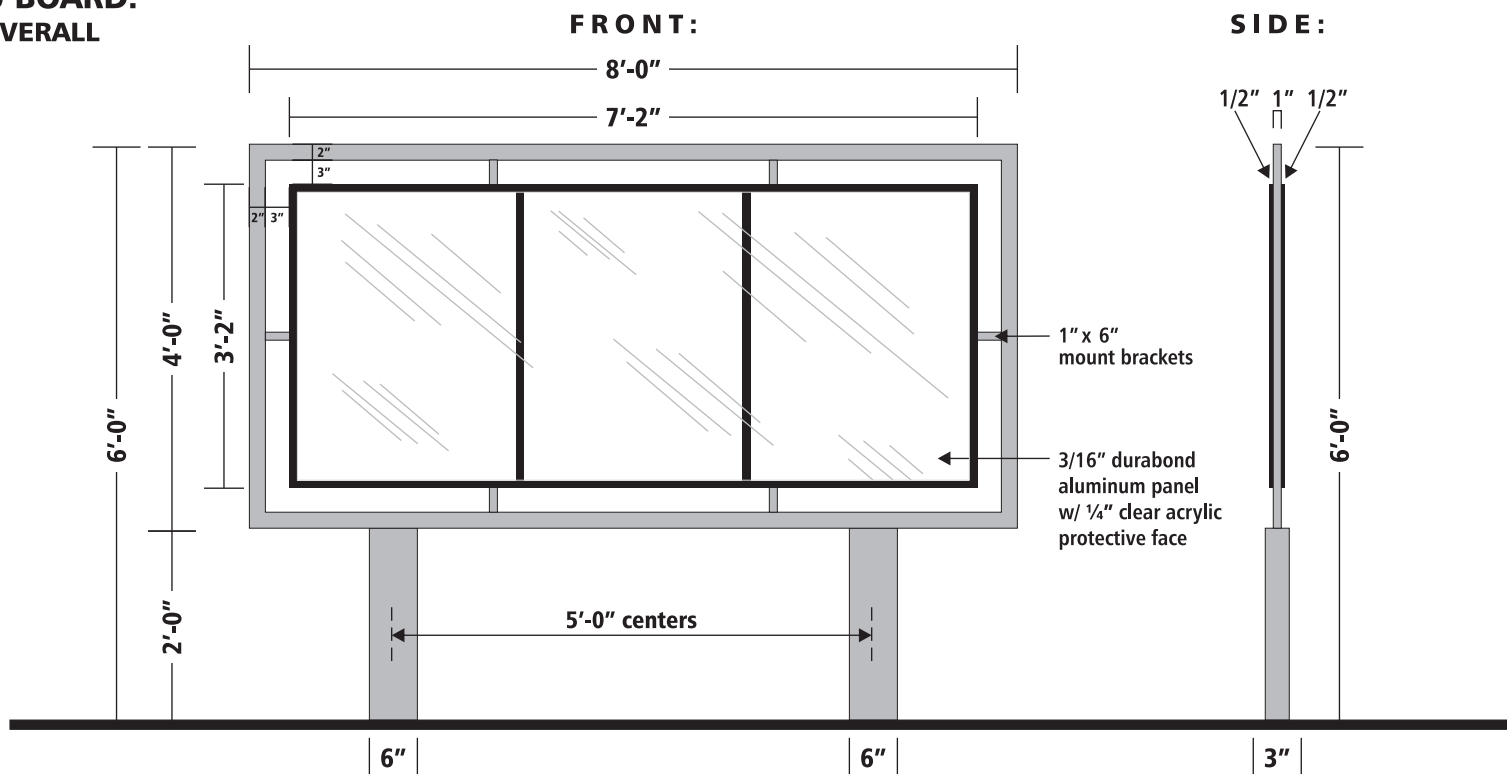


**MANUFACTURE AND INSTALL (1) S/F MENU BOARD SIGN AS SHOWN.**

- SIGN POSTS & FRAME TO BE CONSTRUCTED OF ALUMINUM TUBING AND PAINTED METALLIC SILVER.
- MENU BOARD TO BE WHITE DURABOND ALUMINUM w/ (3M) BLACK VINYL DIVIDERS APPLIED TO SURFACE. ALUMINUM TRIM TO BE PAINTED BLACK AND WILL HOLD REMOVABLE CLEAR ACRYLIC PROTECTIVE COVERS.
- MENU BOARD MOUNTED TO SIGN FRAME WITH ALUMINUM BRACKETS THAT ARE PAINTED METALLIC SILVER.

THIS DRAWING IS CONCEPTUAL ONLY AND FOR THE CONVENIENCE OF REFERENCE. IT SHOULD NOT BE RELIED UPON AS AN EXACT REPRESENTATION OF SIZES, MATERIALS OR COLORS USED FOR SIGNAGE.



**S/F MONUMENT:**  
29.3 SQ.FT. OVERALL

SCALE: 3/4" = 1'-0"

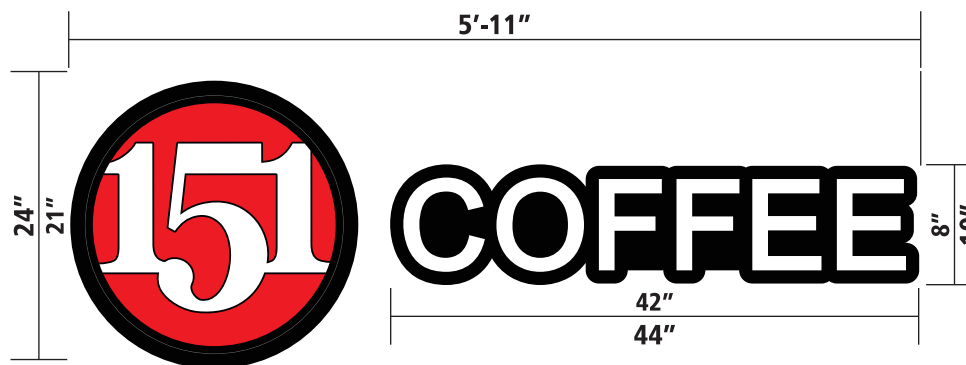

**FRONT:**

**SIDE:**

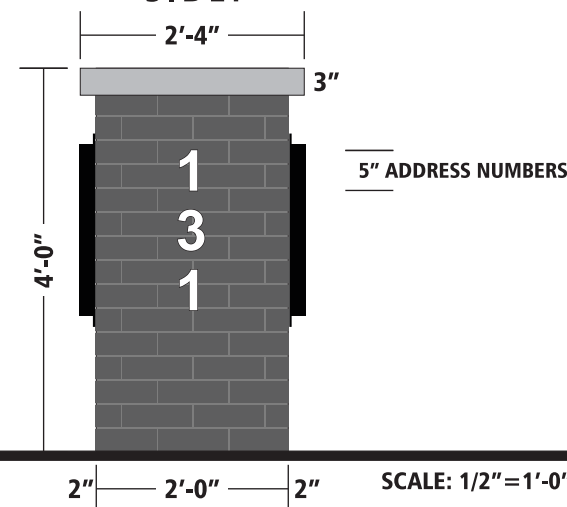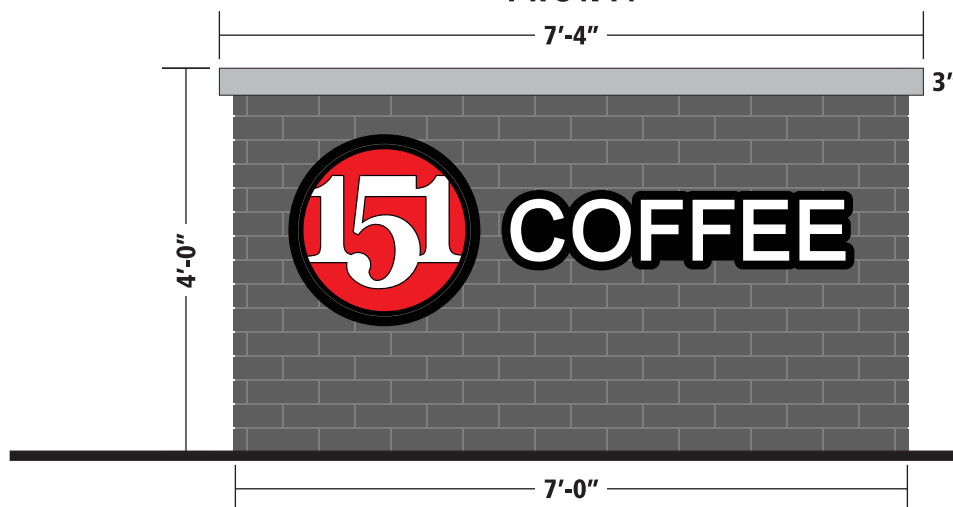

5" ADDRESS NUMBERS

SCALE: 1/2" = 1'-0"

**MANUFACTURE & INSTALL (1) D/F 151 COFFEE MONUMENT SIGN AS SHOWN. SIGN TO BE EXTERNALLY ILLUMINATED WITH FLOOD LIGHTS.**

- **MONUMENT:** CONSTRUCTED OF GRAY BRICK TO MATCH THE BUILDING AND AN ALUMINUM CAP PAINTED GRAY TO COMPLEMENT MONUMENT.
- **151 COFFEE:** ALUMINUM LETTERS TO BE PAINTED BLACK, FACES TO BE WHITE ACRYLIC WITH (3M) RED & BLACK VINYL GRAPHICS APPLIED TO SURFACE AND BLACK TRIMCAP. LETTERS TO BE MOUNTED TO A ROUTED BLACK DURABOND ALUMINUM BACKPLATE.
- **ADDRESS NUMBERS:** ROUTED FROM 1/2" WHITE ACRYLIC AND MOUNTED TO SIDE OF MONUMENT FACING STREET.

THIS DRAWING IS CONCEPTUAL ONLY AND FOR THE CONVENIENCE OF REFERENCE. IT SHOULD NOT BE RELIED UPON AS AN EXACT REPRESENTATION OF SIZES, MATERIALS OR COLORS USED FOR SIGNAGE.