


Exhibit E - Detail Landscape Plan
Page 1 of 2

IMAGES: The State Symbols Chart - Signification: ... Survey: Detail, T&E over millwork from: ... CODE PLANTING PLAN: [L1.01 CODE PLANTING PLAN]
LAST SAVED: 3/20/2020 12:47 PM
DRAWN BY: JLM
CHECKED BY: JLM
DATE: 3/20/2020

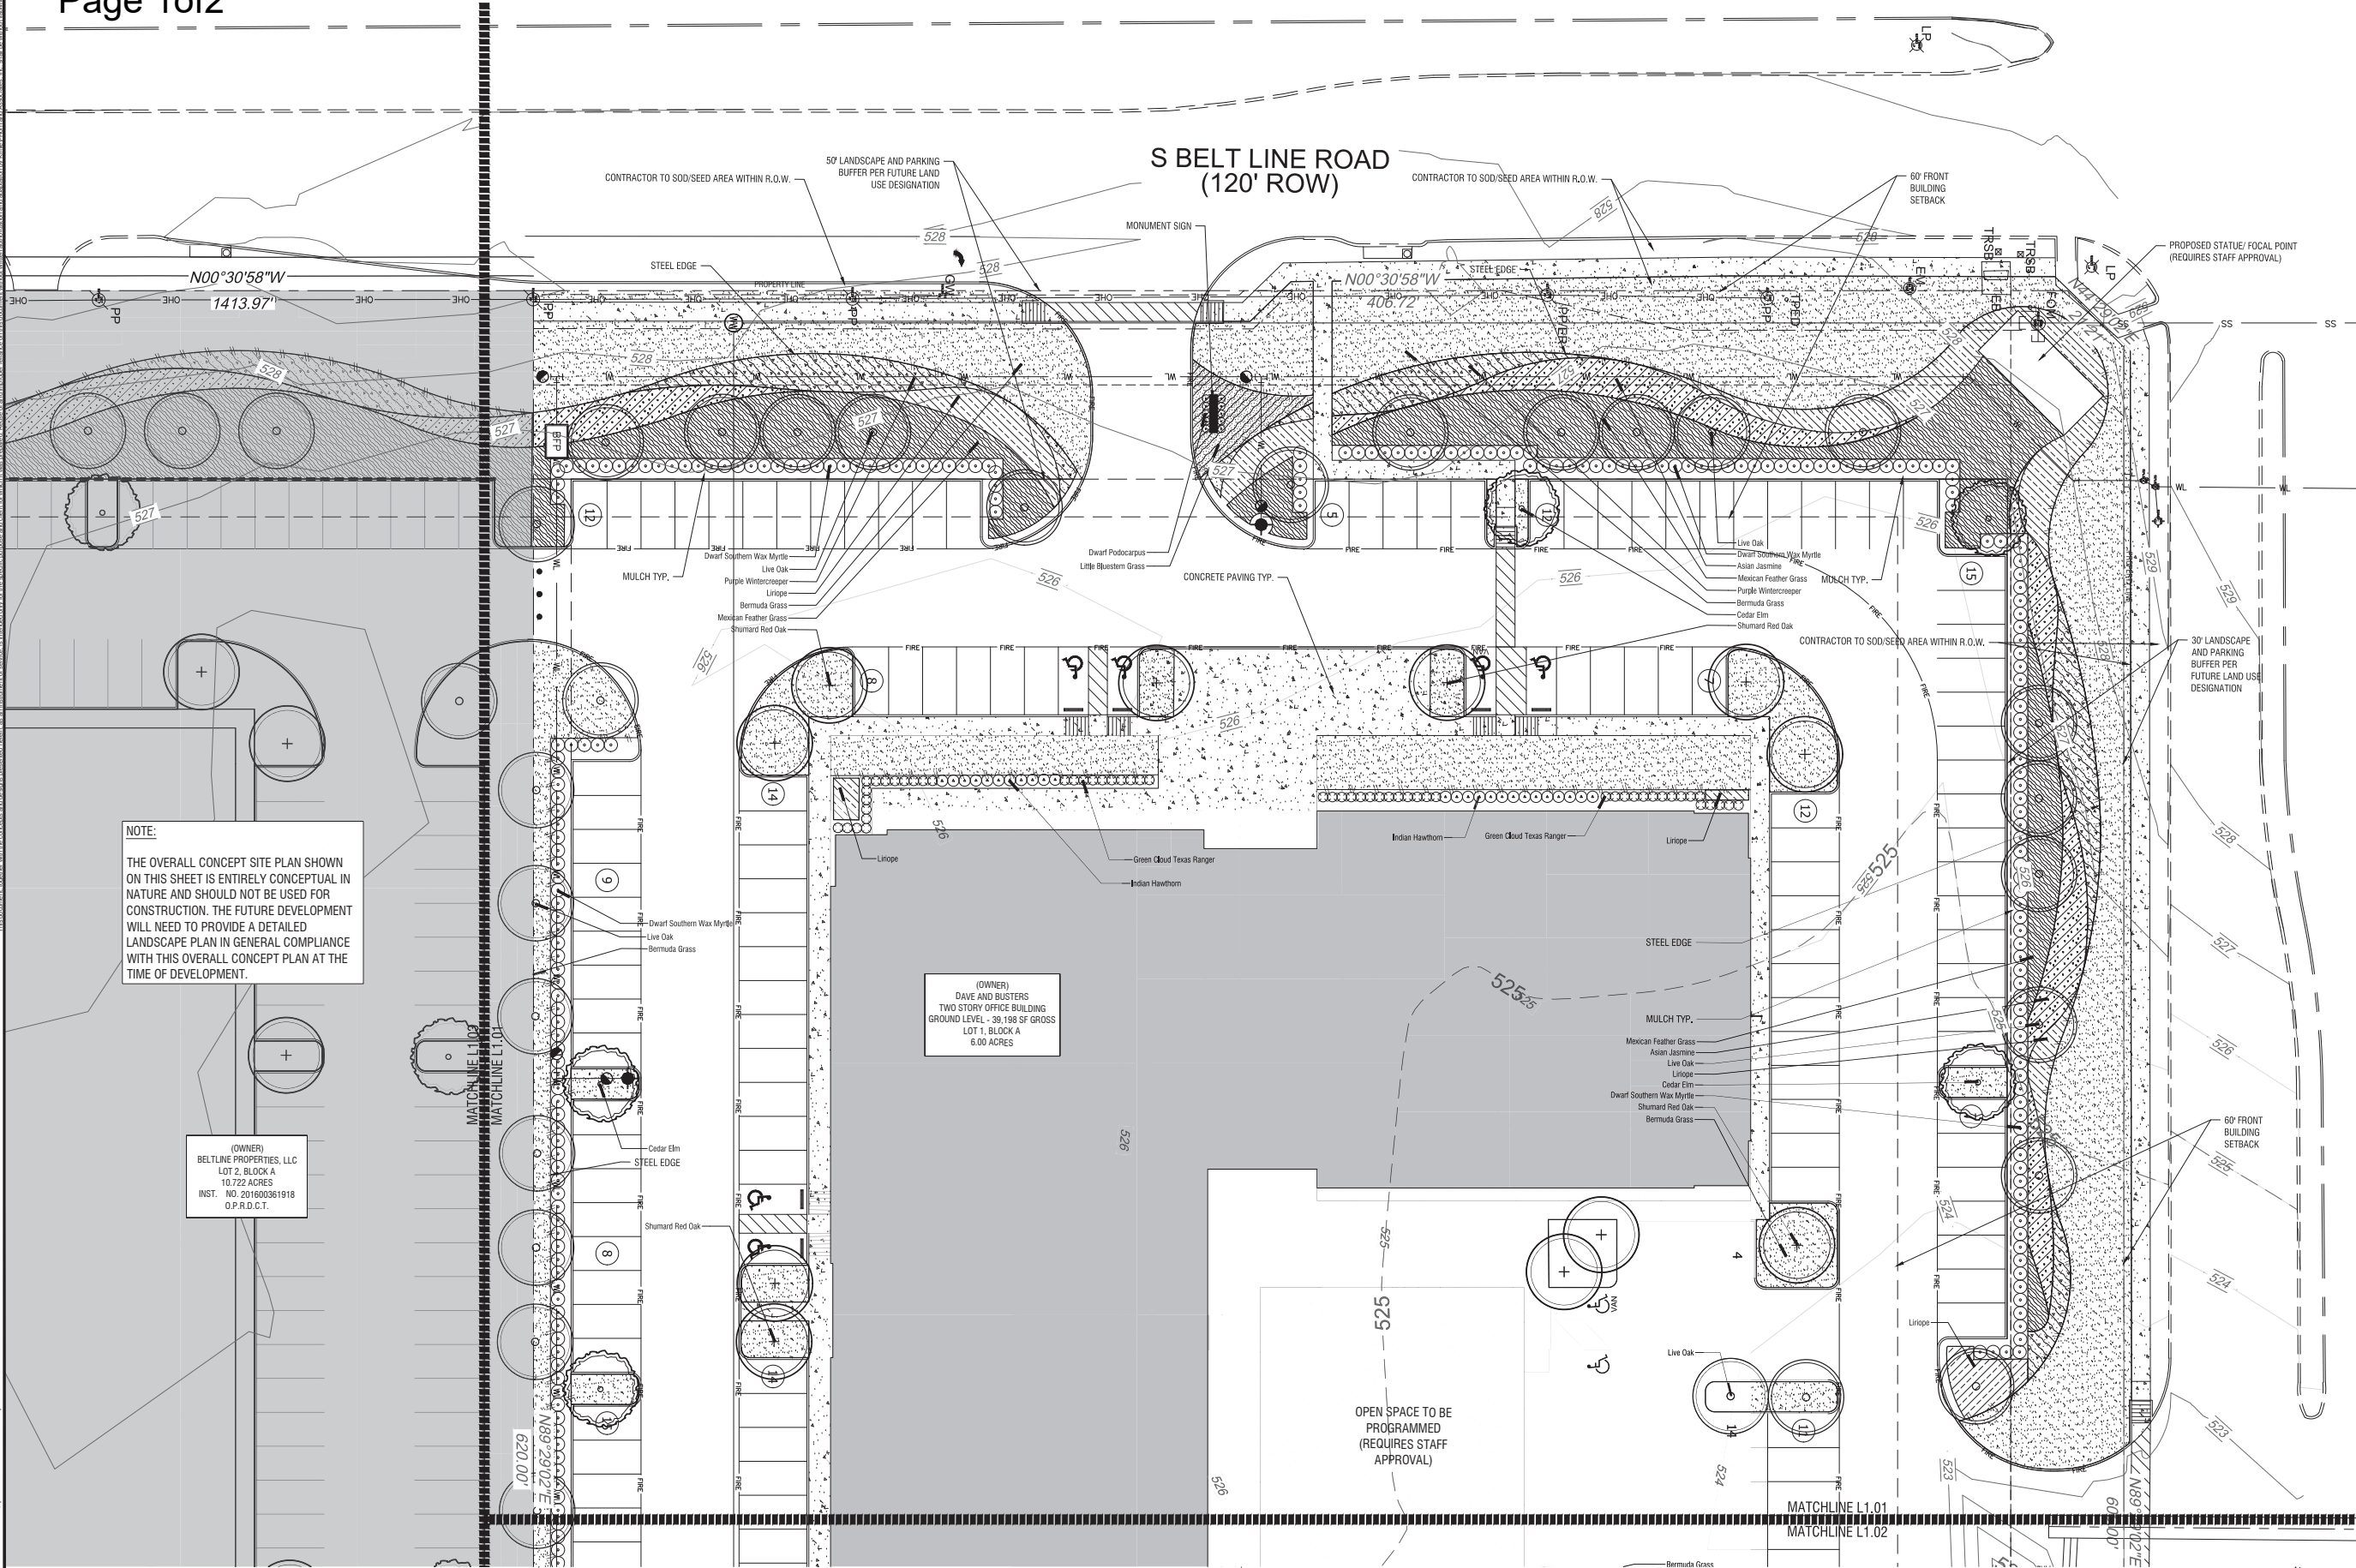

Kimley»Horn

260 EAST DAVIS STREET
SUITE 100
MC KINNEY, TX 75069 | 469.301.2590

© 2020 KIMLEY HORN AND ASSOCIATES, INC.
WWW.KIMLEYHORN.COM

FOR REVIEW ONLY
Not for construction or permit purposes.
Kimley»Horn
P.L.A. LANDON R. HUCKINS
L.A. No. 3480 Date: 3/20/2020

DAVE AND BUSTERS HQ
DIVIDEND DRIVE AND S. BELTLINE ROAD
COPELL, TX 75069

NO.	REVISIONS	DATE

PROJECT NAME: DAVE AND BUSTERS' HEADQUARTERS
LEGAL DESCRIPTION: LOT 1, BLOCK A, DAVE & BUSTER'S ADDITION
SURVEY: JOHN L. WHITMAN
ABSTRACT: NO. 1521
ACREAGE: 6.00 ACRES
DATE OF PREPARATION: JAN. 22, 2020

PROJECT #: 064427903
DATE: MAR. 30, 2020
DESIGNED BY: LRH
DRAWN BY: CCC
CHECKED BY: LRH

SHEET TITLE

CODE PLANTING PLAN

SHEET NUMBER

L1.01

Exhibit E - Detail Landscape Plan
Page 2 of 2

