



DIGITAL MENU BOARD PERSPECTIVE

3 A03 scale: NTS

FRAME COLOR:



Textured Black

WEATHER PROTECTION W/LIGHT
BLACK FINISH


DECORATIVE SCREEN
BLACK FINISH

DIGITAL MENU DISPLAY

INTEGRAL SPEAKER/MIC BOX


DRIVE-THRU GENERAL NOTES

1. DRIVE-THRU HOURS OF OPERATION NOT TO EXCEED NORMAL HOURS OF BUSINESS OPERATION - 6AM-10PM SUN.-SAT.
2. SPEAKER AND MICROPHONE TO FACE SOUTH - AWAY FROM ADJACENT HOMES.
3. SPEAKER VOLUME NOT TO EXCEED 70dB AT 3' (NORMAL CONVERSATION RANGE = 60-70dB)
4. NO MASONRY REQUIRED FOR THE DECORATIVE BLACK SCREEN

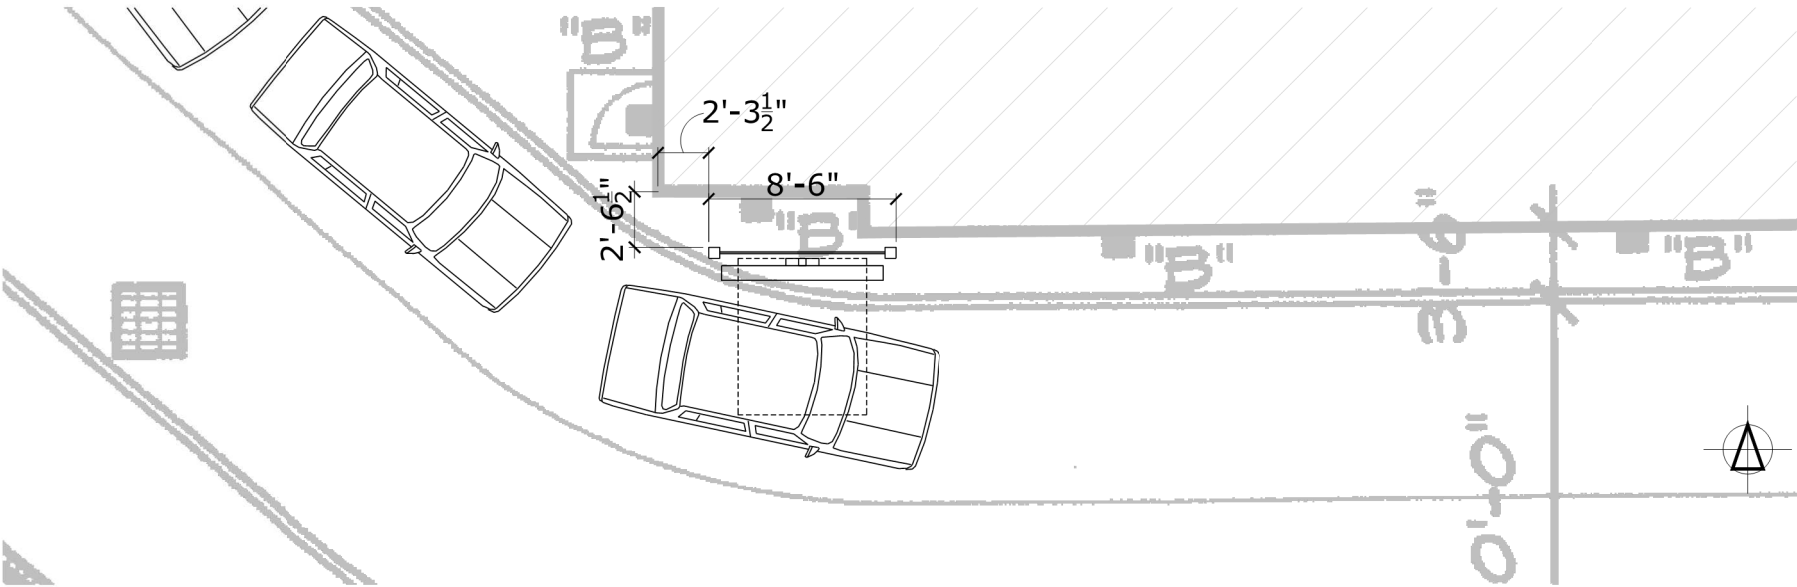

DIGITAL MENU BOARD ENLARGED PLAN

2 A03 scale: 1/4"=1'-0"

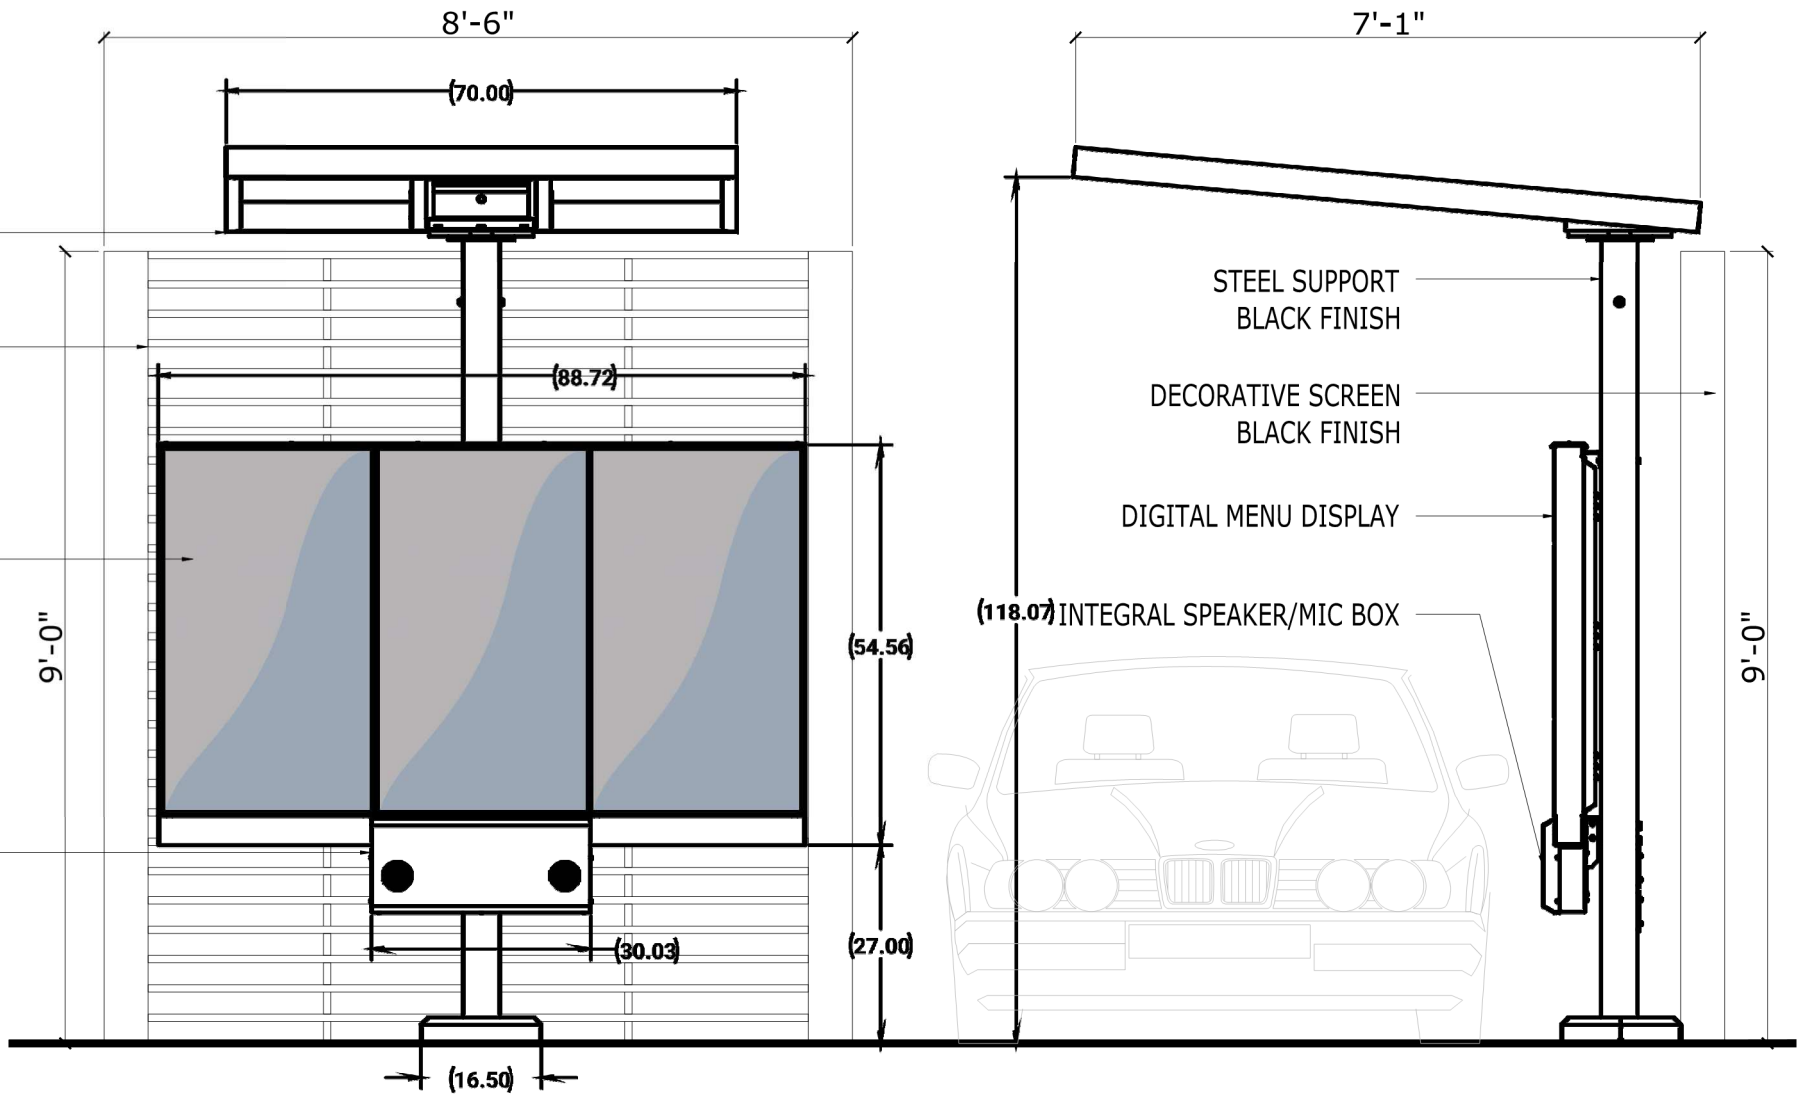

DIGITAL MENU BOARD ELEVATIONS

1 A03 scale: 1"=1'-0"



ISSUE
06-15-2020
RE-ISSUE
06-30-2020
DRC Comments

PROJECT NO.
20.002
PROJECT
DELI-MAN'S GRILL

DELI-MAN'S GRILL
605 N. DENTON TAP RD
COPPELL, TX 75019

DRAWN BY
TYLER WASHBURN
twashburn@gmail.com
970-219-6429
7015 Duffield Drive
Dallas, TX 75249

OWNER / APPLICANT
JAY KHORRAMI
jaycoppelldeli@gmail.com
972-462-0101
449 W. Bethel Road
Coppell, TX 75019

DESCRIPTION
MENU BOARD
PLANS

A

03

MAGNOLIA RESTAURANT ADDITION LOT 1 BLOCK A