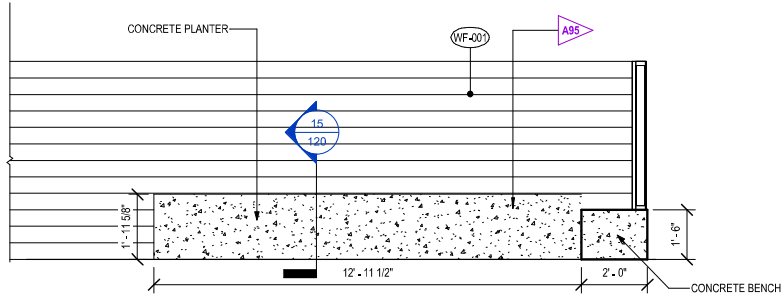


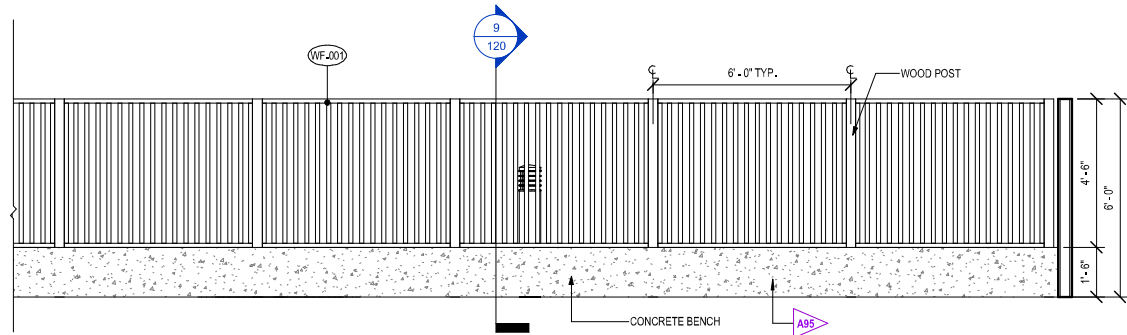


Exhibit "D"
Page 2 of 6




16 EXTERIOR COURTYARD ELEVATION

SCALE: $\frac{3}{8}" = 1'-0"$




14 EXTERIOR COURTYARD ELEVATION

SCALE: 3/8" = 1'-0"

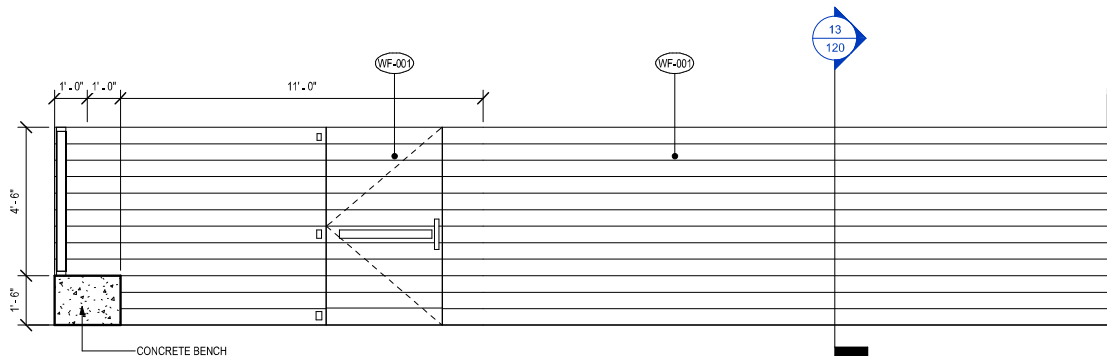


13 EXTERIOR COURTYARD ELEVATION

SCALE: 3/8" = 1'-0"

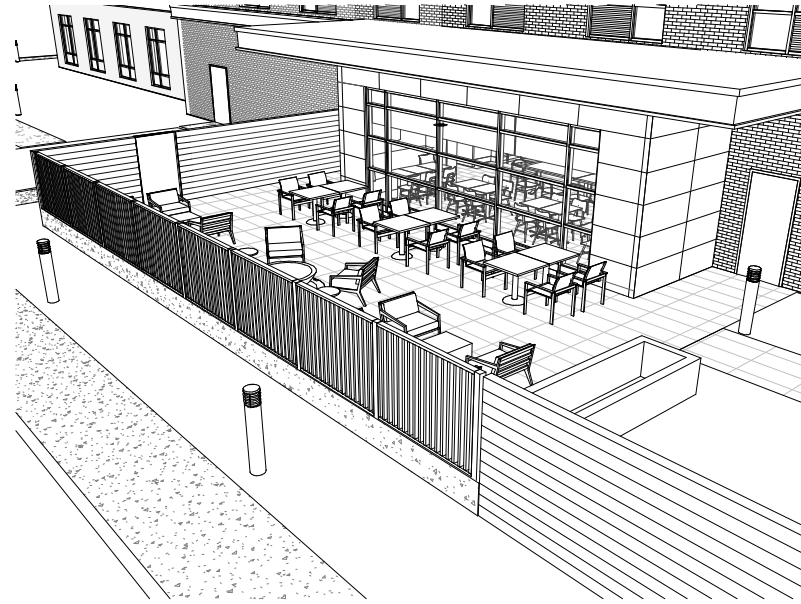


4 OUTDOOR PATIO 3D VIEW

NO SCALE

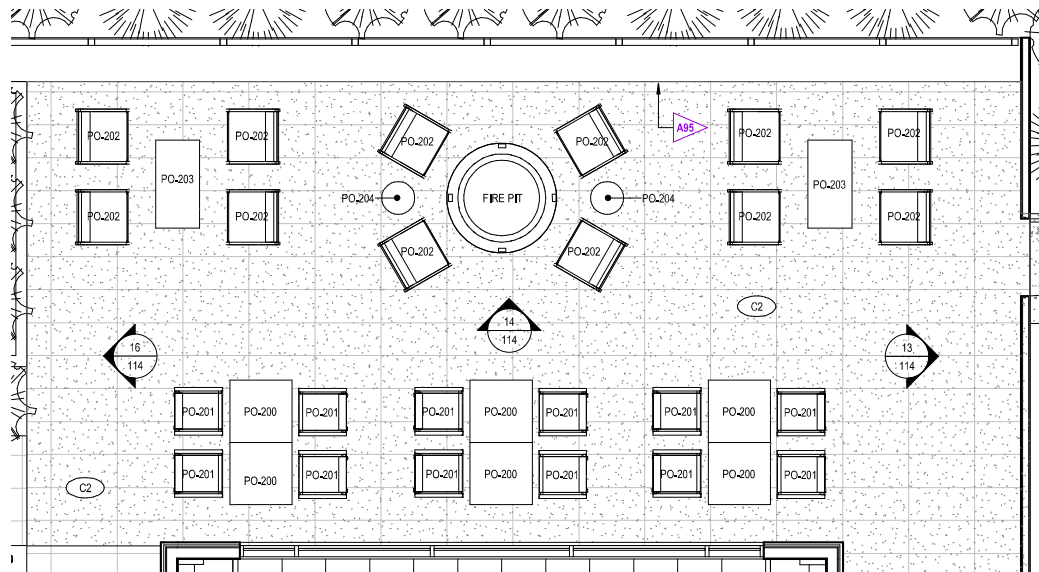

2 EXTERIOR COURTYARD FURNITURE PLAN

SCALE: 1/4" = 1'-0"

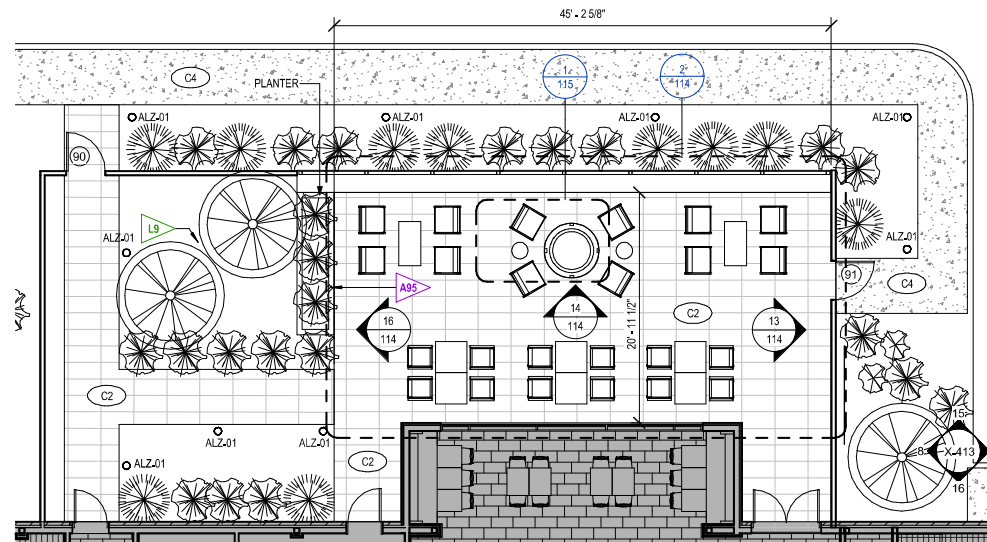

1 EXTERIOR COURTYARD PLAN

SCALE: 1/8" = 1'-0"

referenced from: 100

REFERENCE NOTES

- A. REFER TO DESIGN STANDARDS "SITE & BUILDING EXTERIOR" CHAPTER FOR MAIN REQUIREMENTS RELATED TO THIS SHEET. ARCHITECT IS RESPONSIBLE FOR DESIGNING PROJECT IN ACCORDANCE WITH THE ENTIRE DESIGN STANDARDS.
- B. REFER TO SIGNAGE MANUAL FOR REQUIRED SIGNAGE ASSOCIATED WITH THE FIRE PIT.

GENERAL NOTES

1. AREA SHOWN IN GRAY HATCHING REMAINS UNCHANGED AND IS SHOWN ONLY FOR REFERENCE PURPOSES.

CRITERIA NOTES	
----------------	--

CRITERIA NOTES ARE SHOWN CATEGORIZED BY DISCIPLINE AND COULD BE INTERPRETED TO APPLY TO MORE THAN ONE DISCIPLINE. FOR EFFICIENCY, NOTES ARE ONLY SHOWN UNDER ONE PREDOMINANT DISCIPLINE. CONSULTANTS SHOULD FAMILIARIZE THEMSELVES WITH ALL CRITERIA NOTES.

A0 ARCHITECTURAL

A95 PROVIDE POURED IN PLACE CONCRETE BENCH AND
PLANTER BOX. ARCHITECT TO COORDINATE LOCATION
WITH ALL SITE COMPONENTS

E0 ENGINEERING

L0 **LANDSCAPING**

- L9 SMALLER MULTI-TRUNK TREES TO SOFTEN BUILDING FACADE AND PROVIDE A HUMAN SCALE TO THE SPACE

HARDSCAPE LEGEND

	STAINED/IMPRINTED CONCRETE	C1
	STAMPED/IMPRINTED CONCRETE W/ 1/2" CONTROL JOINTS @ 9.0' EA. WAY	C2
	REINFORCED PAVEMENT, 8" CONC. BROOM FINISH	C3
	STANDARD CONCRETE, BROOM FINISH	C4

LANDSCAPE LEGEND

	ANNUALS / PERENNIALS
	GROUND COVER
	SMALL EVERGREEN SHRUB
	SOD
	LARGE SHADE TREE
	EVERGREEN TREE
	ORNAMENTAL/ MULTITRUNK TREE
	PYRAMIDAL EVERGREEN TREE
	SMALL EVERGREEN TREE
	EVERGREEN SHRUB
	MEDIUM AND SMALL DECIDUOUS SHRUB

The design guidelines and all materials, procedures, systems and content contained or depicted herein (the "Design Guidelines") have been prepared for and/or developed by Marriott International, Inc. or its affiliate ("Marriott"), and are the sole and exclusive property of Marriott, which owns all rights, title and interest therein, including all copyright, and which reserves all rights herein. All contents should be used only as authorized by Marriott and should not be copied either in whole or in part without its written consent.

FOUR POINTS By SHERATON
Marriott International Inc.
10400 Fernwood Road
Bethesda, MD 20817
(301) 380-3000

**FOUR
POINTS**
BY SHERATON

Design GuideLine Drawings	
ISSUE DATE:	02/20/19
REVISION DATE:	05/31/19
GENERATION:	GENERATION 4.0
DECOR:	VINTAGE MODERN

EXTERIOR
COURTYARD

114

NOT FOR CONSTRUCTION

FILE NAME: 01-FP-G4-114-Exterior Courtyard




FRONT (NORTH-WEST) ELEVATION

% OF EXTERIOR MATERIALS (Approx)

EEF-001	15%	EWP-001	14.5%
EEF-002	62.5%	WF-001	0%
MT-001	1.5%		
MT-002	4.5%		
MT-003	2%		
100%			

EXTERIOR FINISH KEY

EEF-001	EFS - FRENCH VANILLA/ FINE	EWP-001	ALUMINUM COMPOSITE CLADDING PANEL - REYNOBOND SILVER
EEF-002	OLD HAMPTON SERIES - PINE HALL BRICK - BRICK VENEER	WF-001	WOOD FENCE & STAIN
MT-001	METAL EXPOSED STEEL - GALVANIZED		
MT-002	METAL COPING - GREY		
MT-003	METAL SPANDREL PANEL - GREY		

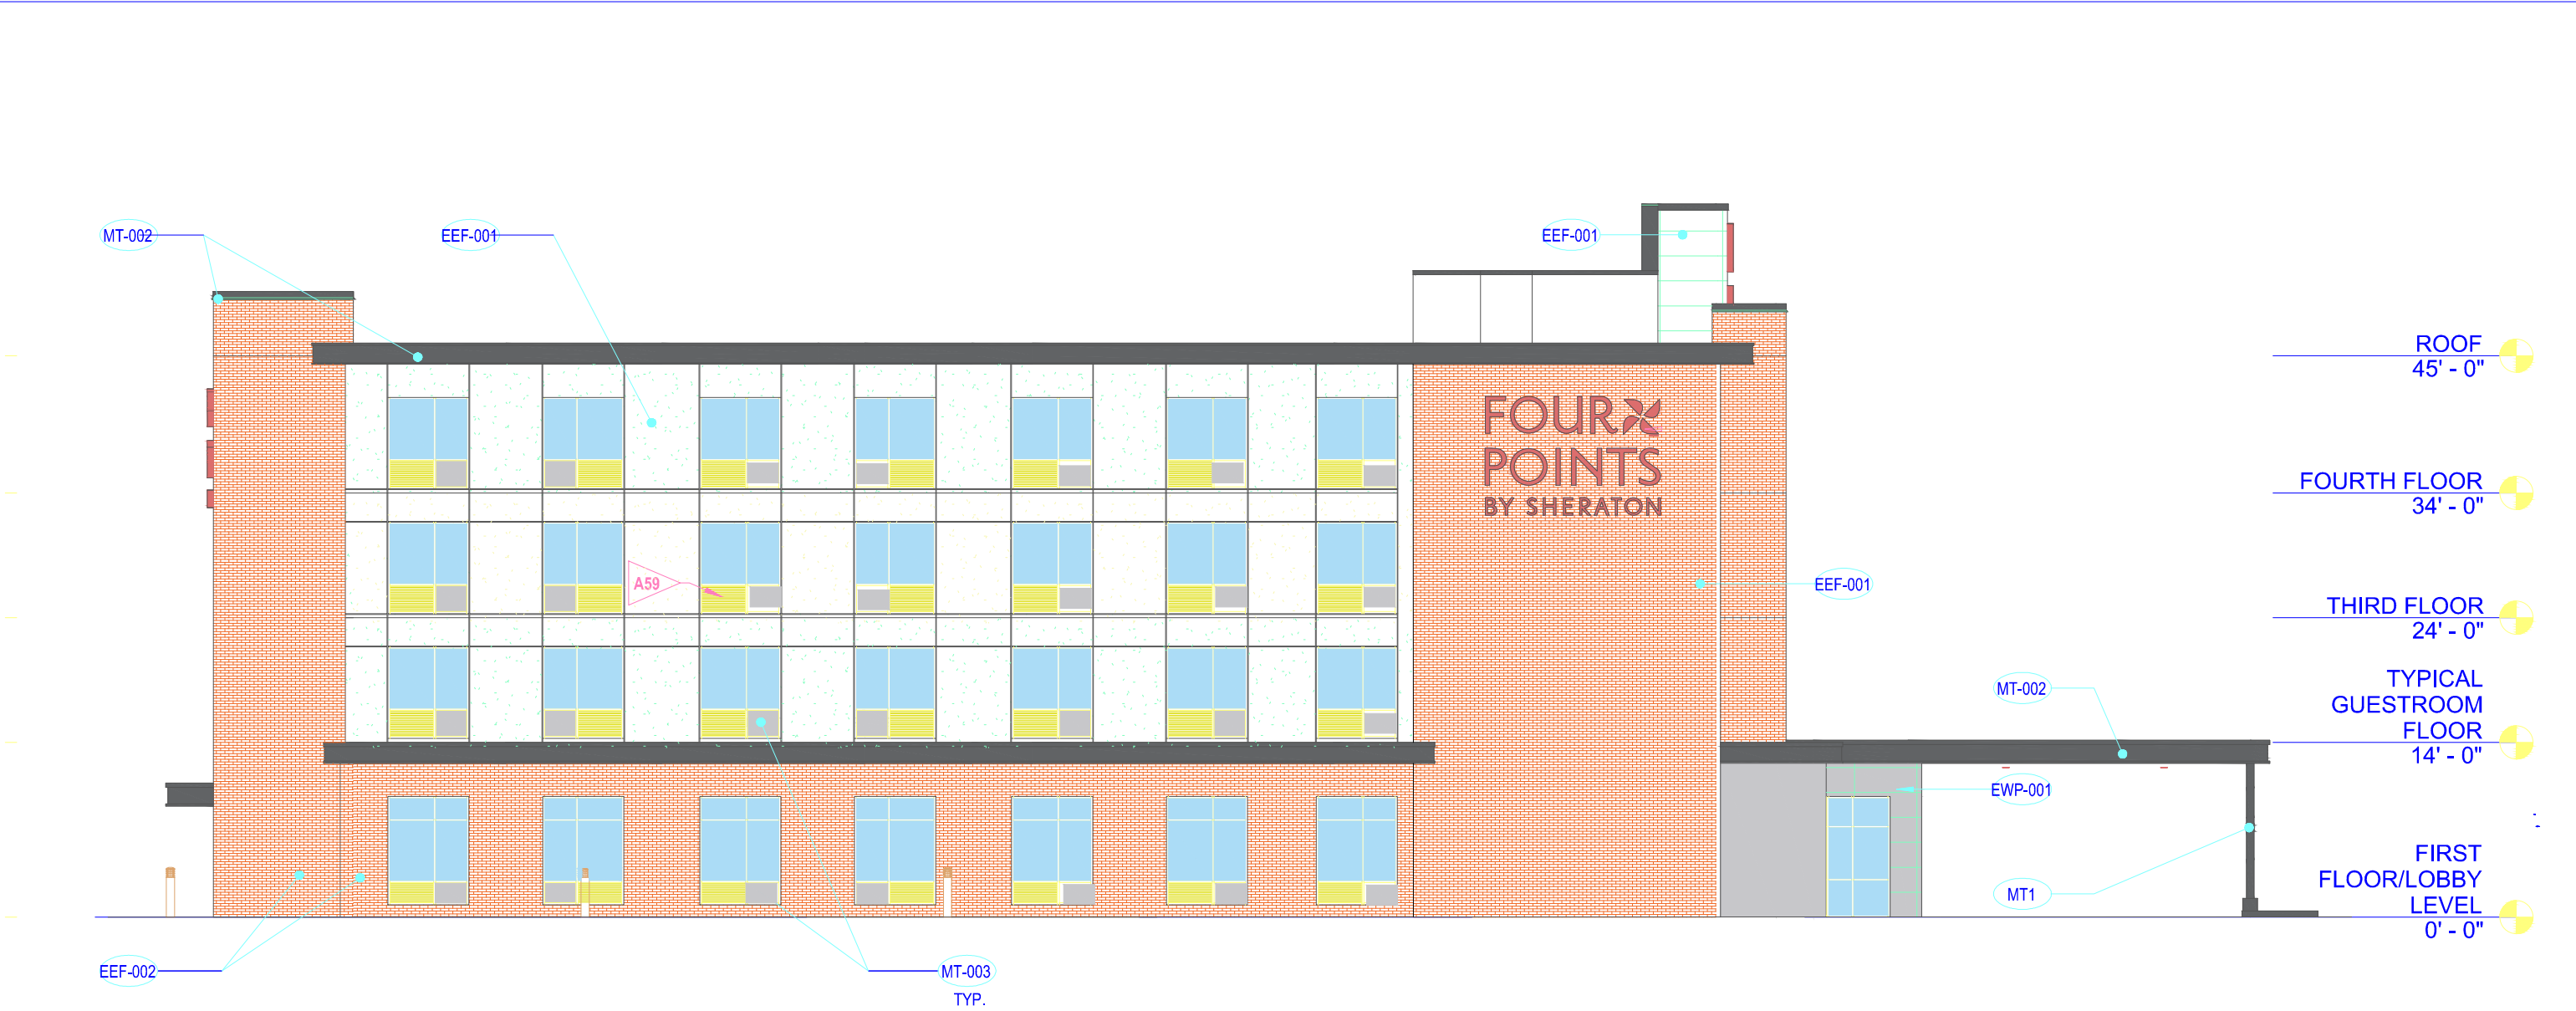

LEFT(NORTH-EAST) ELEVATION


% OF EXTERIOR MATERIALS (Approx)

EEF-001	42.5%	Approx	EWP-001	5%	Approx
EEF-002	49%	Approx	WF-001	0%	Approx
MT-001	0.25%	Approx			
MT-002	2.5%	Approx			
MT-003	0.75%	Approx			

100%

EXTERIOR FINISH KEY

	EEF-001	EIFS - FRENCH VANILLA/ FINE		EWP-001	ALUMINUM COMPOSITE CLADDING PANEL - REYNOBOND SILVER
	EEF-002	OLD HAMPTON SERIES - PINE HALL BRICK - BRICK VENEER		WF-001	WOOD FENCE & STAIN
	MT-001	METAL EXPOSED STEEL - GALVANIZED			
	MT-002	METAL COPING - GREY			
	MT-003	METAL SPANDREL PANEL - GREY			

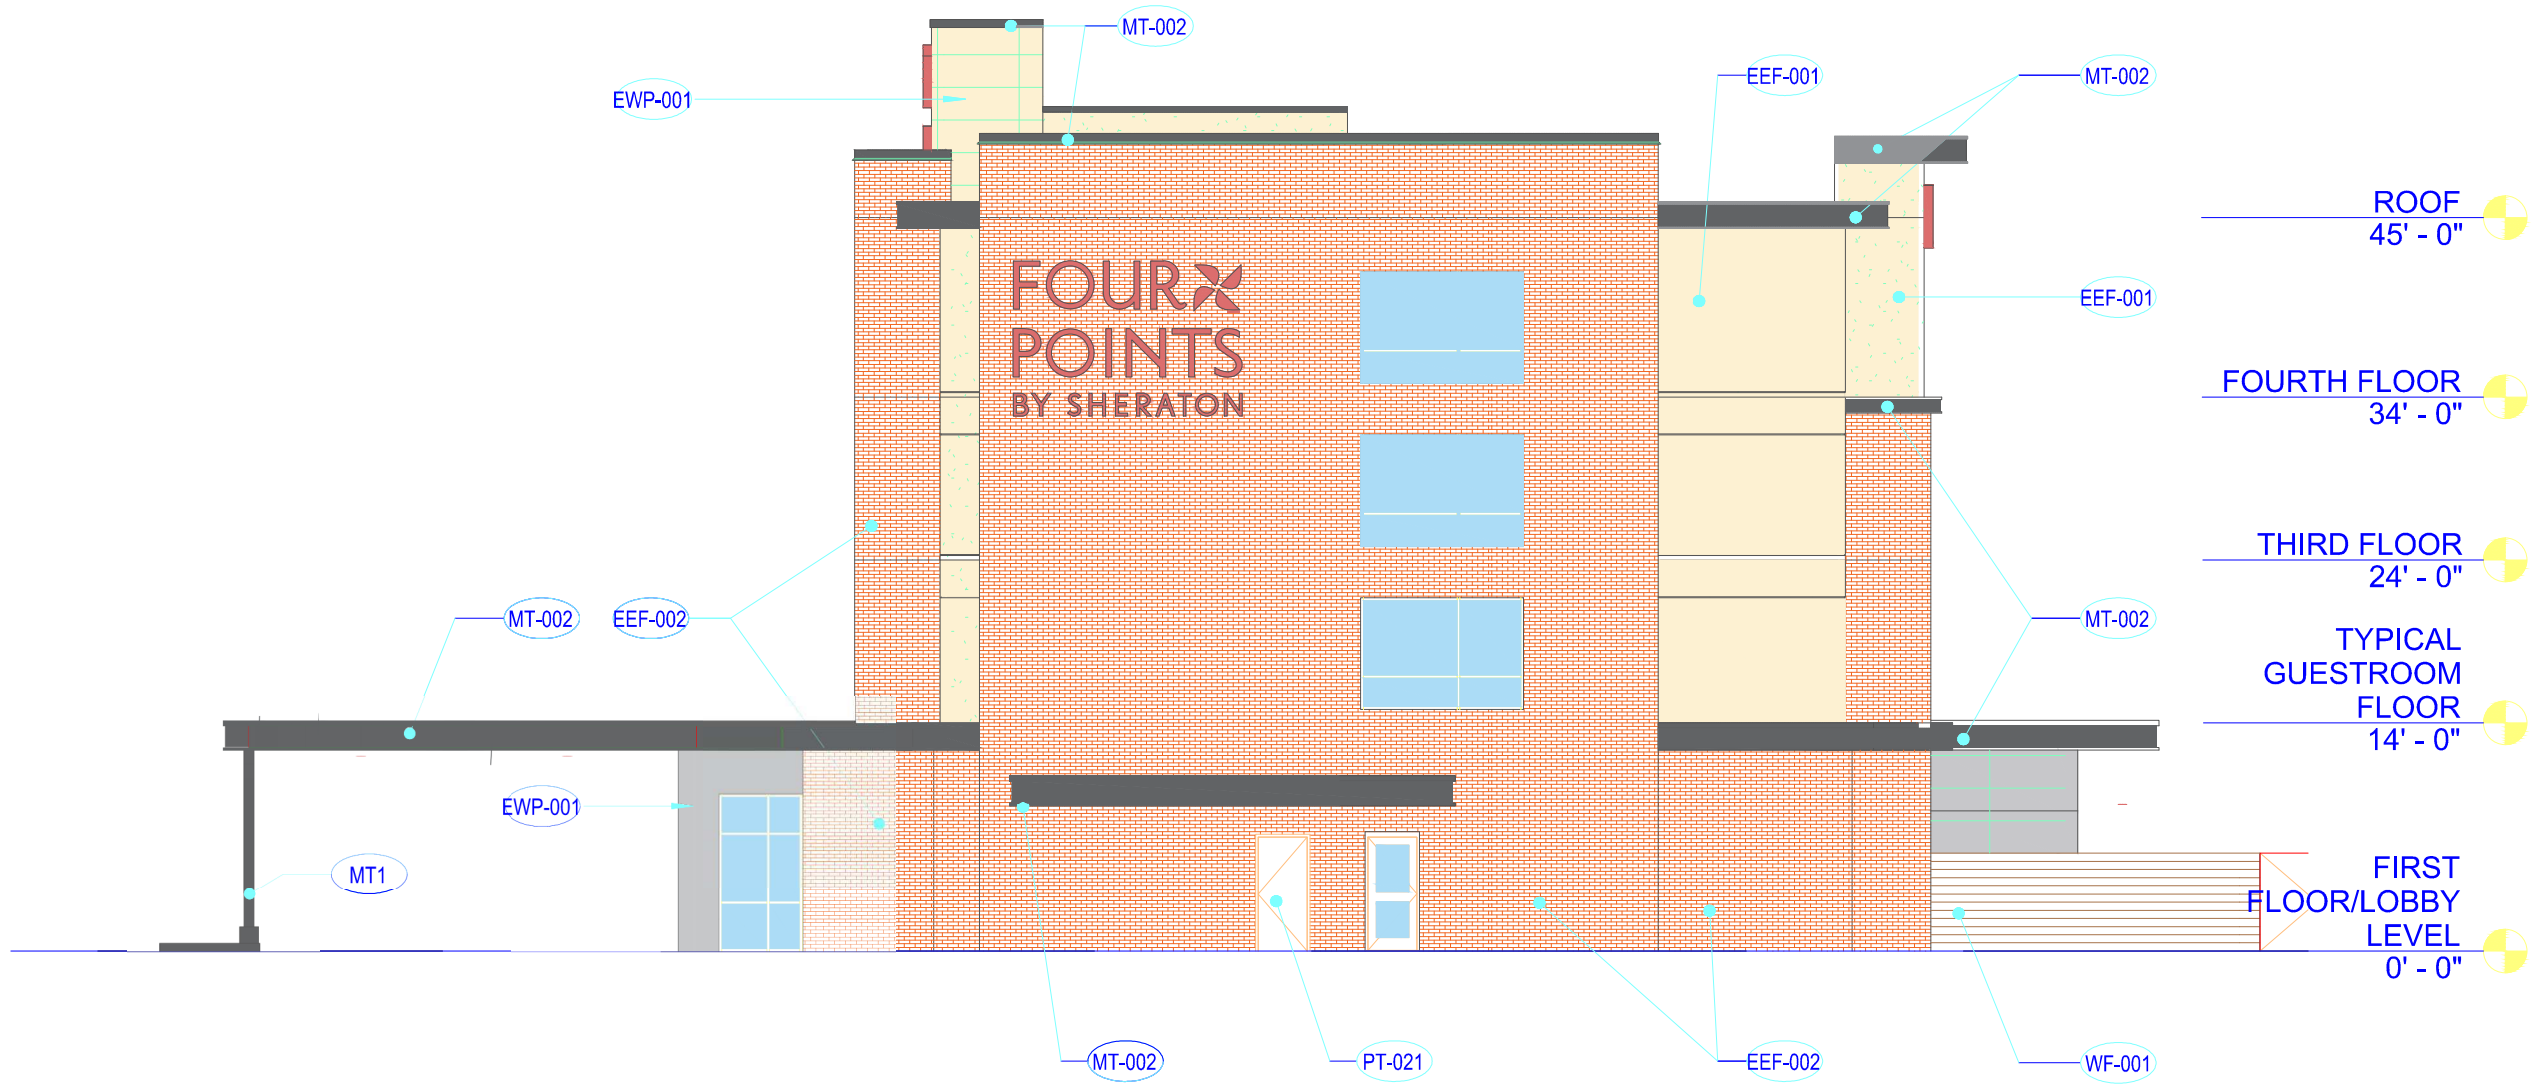


RIGHT (South-West) ELEVATION

% OF EXTERIOR MATERIALS (Approx)

EEF-001	15.5%
EEF-002	72%
MT-001	1.25%
MT-002	5.5%
EWP-001	2.25%
WF-001	3.5%
	100%

EXTERIOR FINISH KEY

	EEF-001	EIFS - FRENCH VANILLA/ FINE		EWP-001	ALUMINUM COMPOSITE CLADDING PANEL - REYNOBOND SILVER
	EEF-002	OLD HAMPTON SERIES - PINE HALL BRICK - BRICK VENEER		WF-001	WOOD FENCE & STAIN
	MT-001	METAL EXPOSED STEEL - GALVANIZED			
	MT-002	METAL COPING - GREY			
	MT-003	METAL SPANDREL PANEL - GREY			

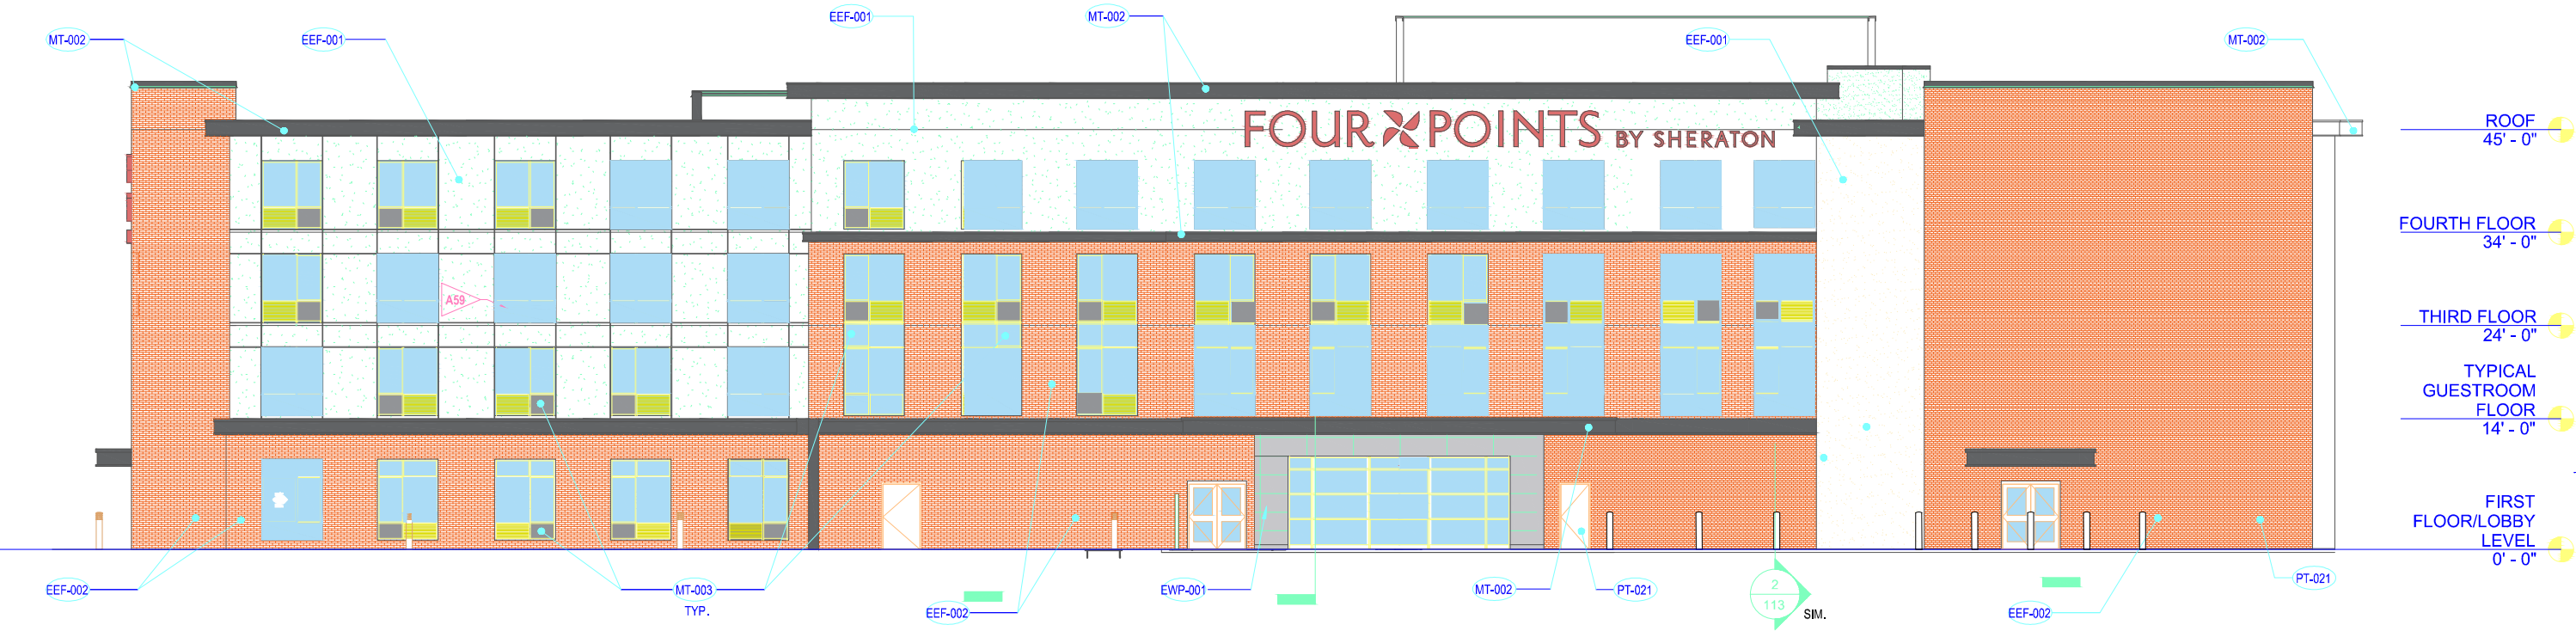

REAR (SOUTH-EAST) ELEVATION

% OF EXTERIOR MATERIALS (Approx)

EEF-001	23.5% Approx	EWP-001	1% Approx
EEF-002	67.5% Approx	WF-001	0% Approx
MT-001	1.5% Approx		
MT-002	4% Approx		
MT-003	2.5% Approx		

100%

EXTERIOR FINISH KEY

EEF-001	EFS - FRENCH VANILLA/ FINE	EWP-001	ALUMINUM COMPOSITE CLADDING PANEL - REYNOBOND SILVER
EEF-002	OLD HAMPTON SERIES - PINE HALL BRICK - BRICK VENEER	WF-001	WOOD FENCE & STAIN
MT-001	METAL EXPOSED STEEL - GALVANIZED		
MT-002	METAL COPING - GREY		
MT-003	METAL SPANDREL PANEL - GREY		