


PLANTATION DR AND MOSSY OAKS ST RECONSTRUCTION, 1/4 CENT SALES TAX FUND, FY 2015B



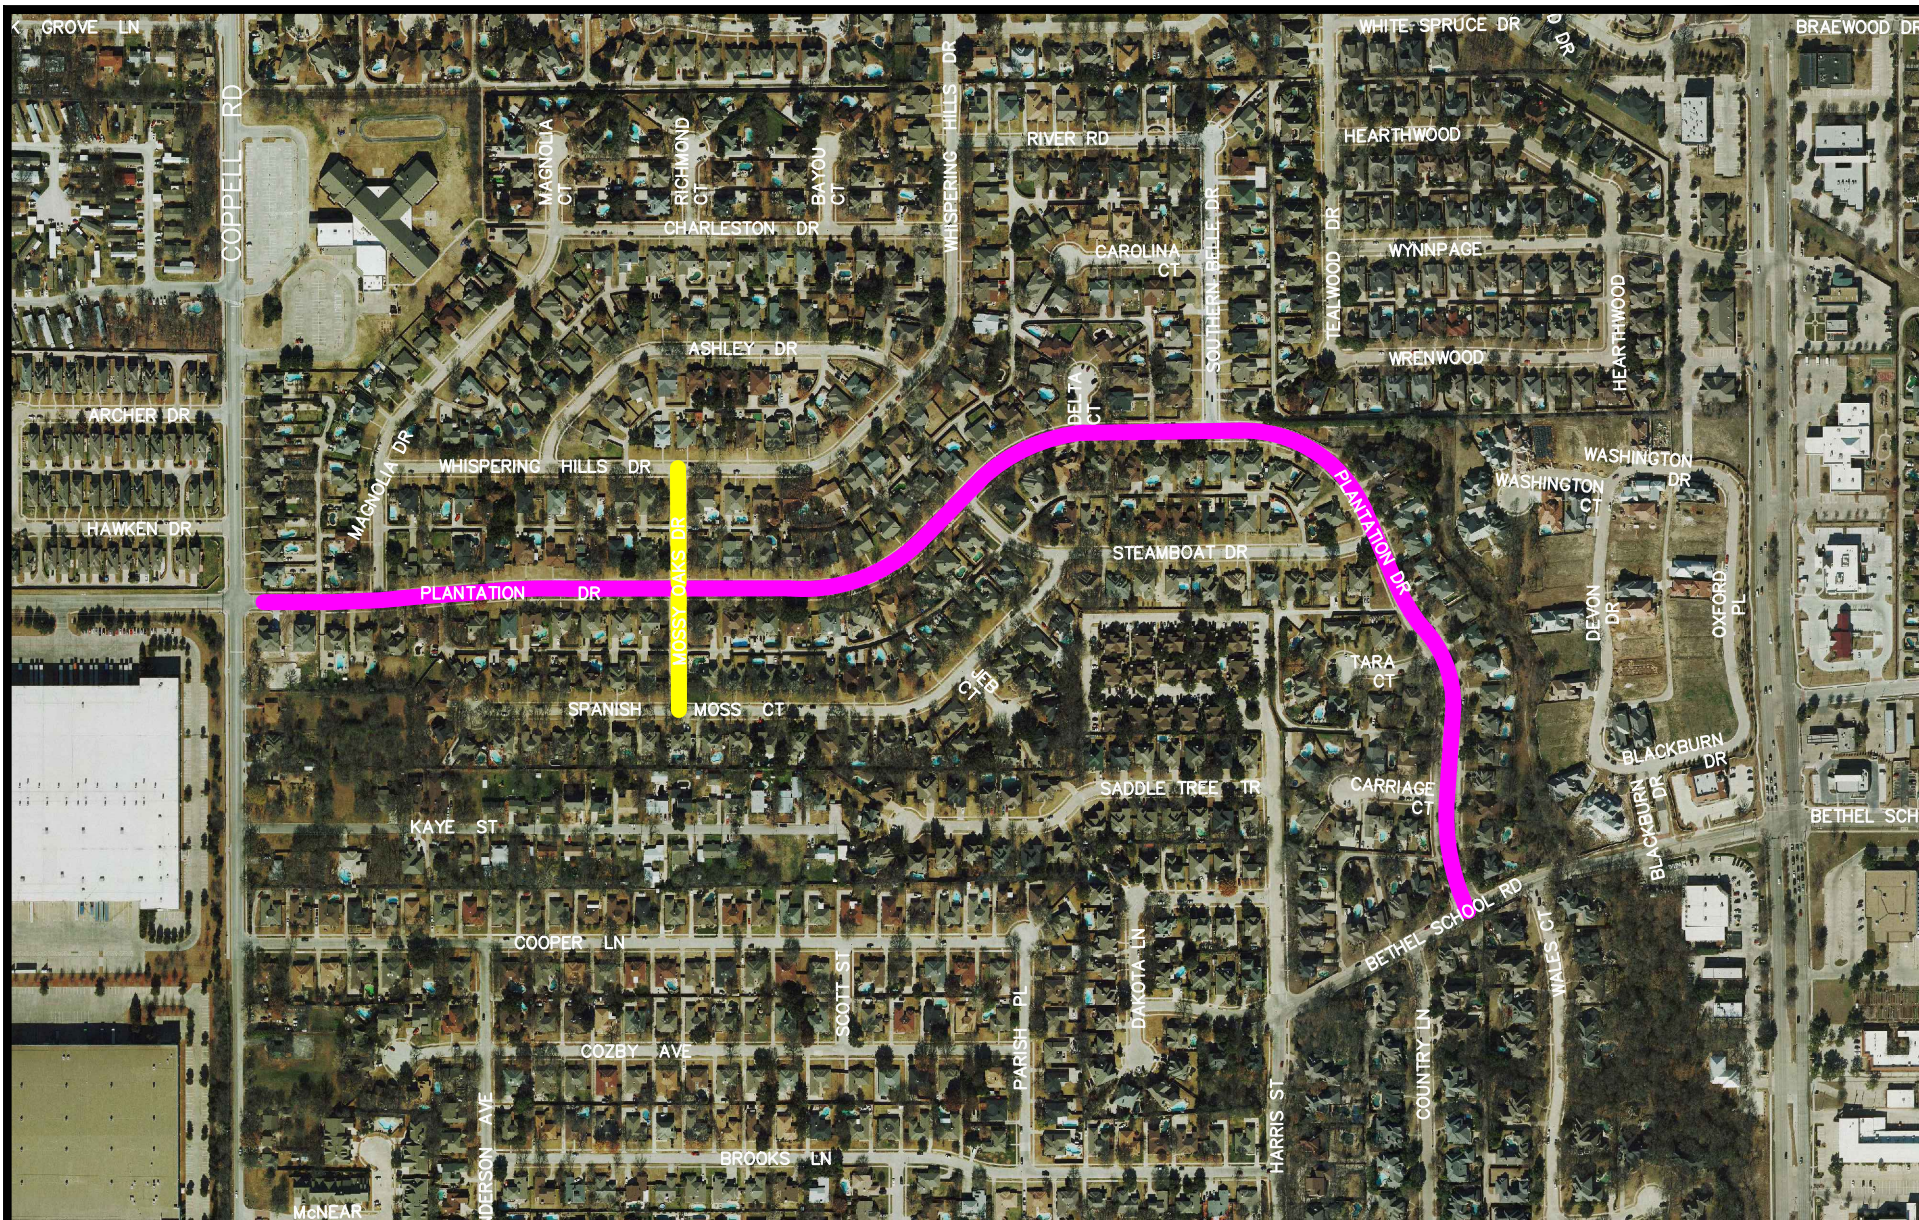

0 250 500
1 INCH = 500 FT.

AREA OF PROPOSED
STREET RECONSTRUCTION,
PLANTATION DR

AREA OF PROPOSED
STREET RECONSTRUCTION,
MOSSY OAKS ST

PLANTATION DR AND MOSSY OAKS ST RECONSTRUCTION, 1/4 CENT SALES TAX FUND, FY 2015B



Created on: 18 February 2016 by Scott Latta
S:\CAD\In_Design\MISC EXHIBITS\dwg\EXHIBITS 2016.dwg \TAX 2015B

2/2
Created in CIVIL3D