


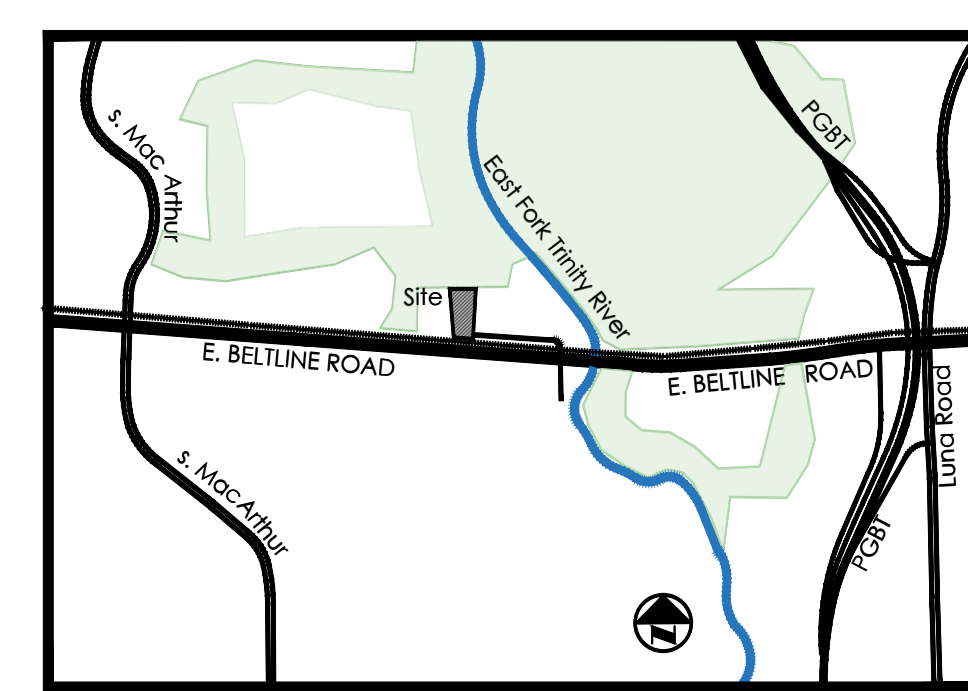


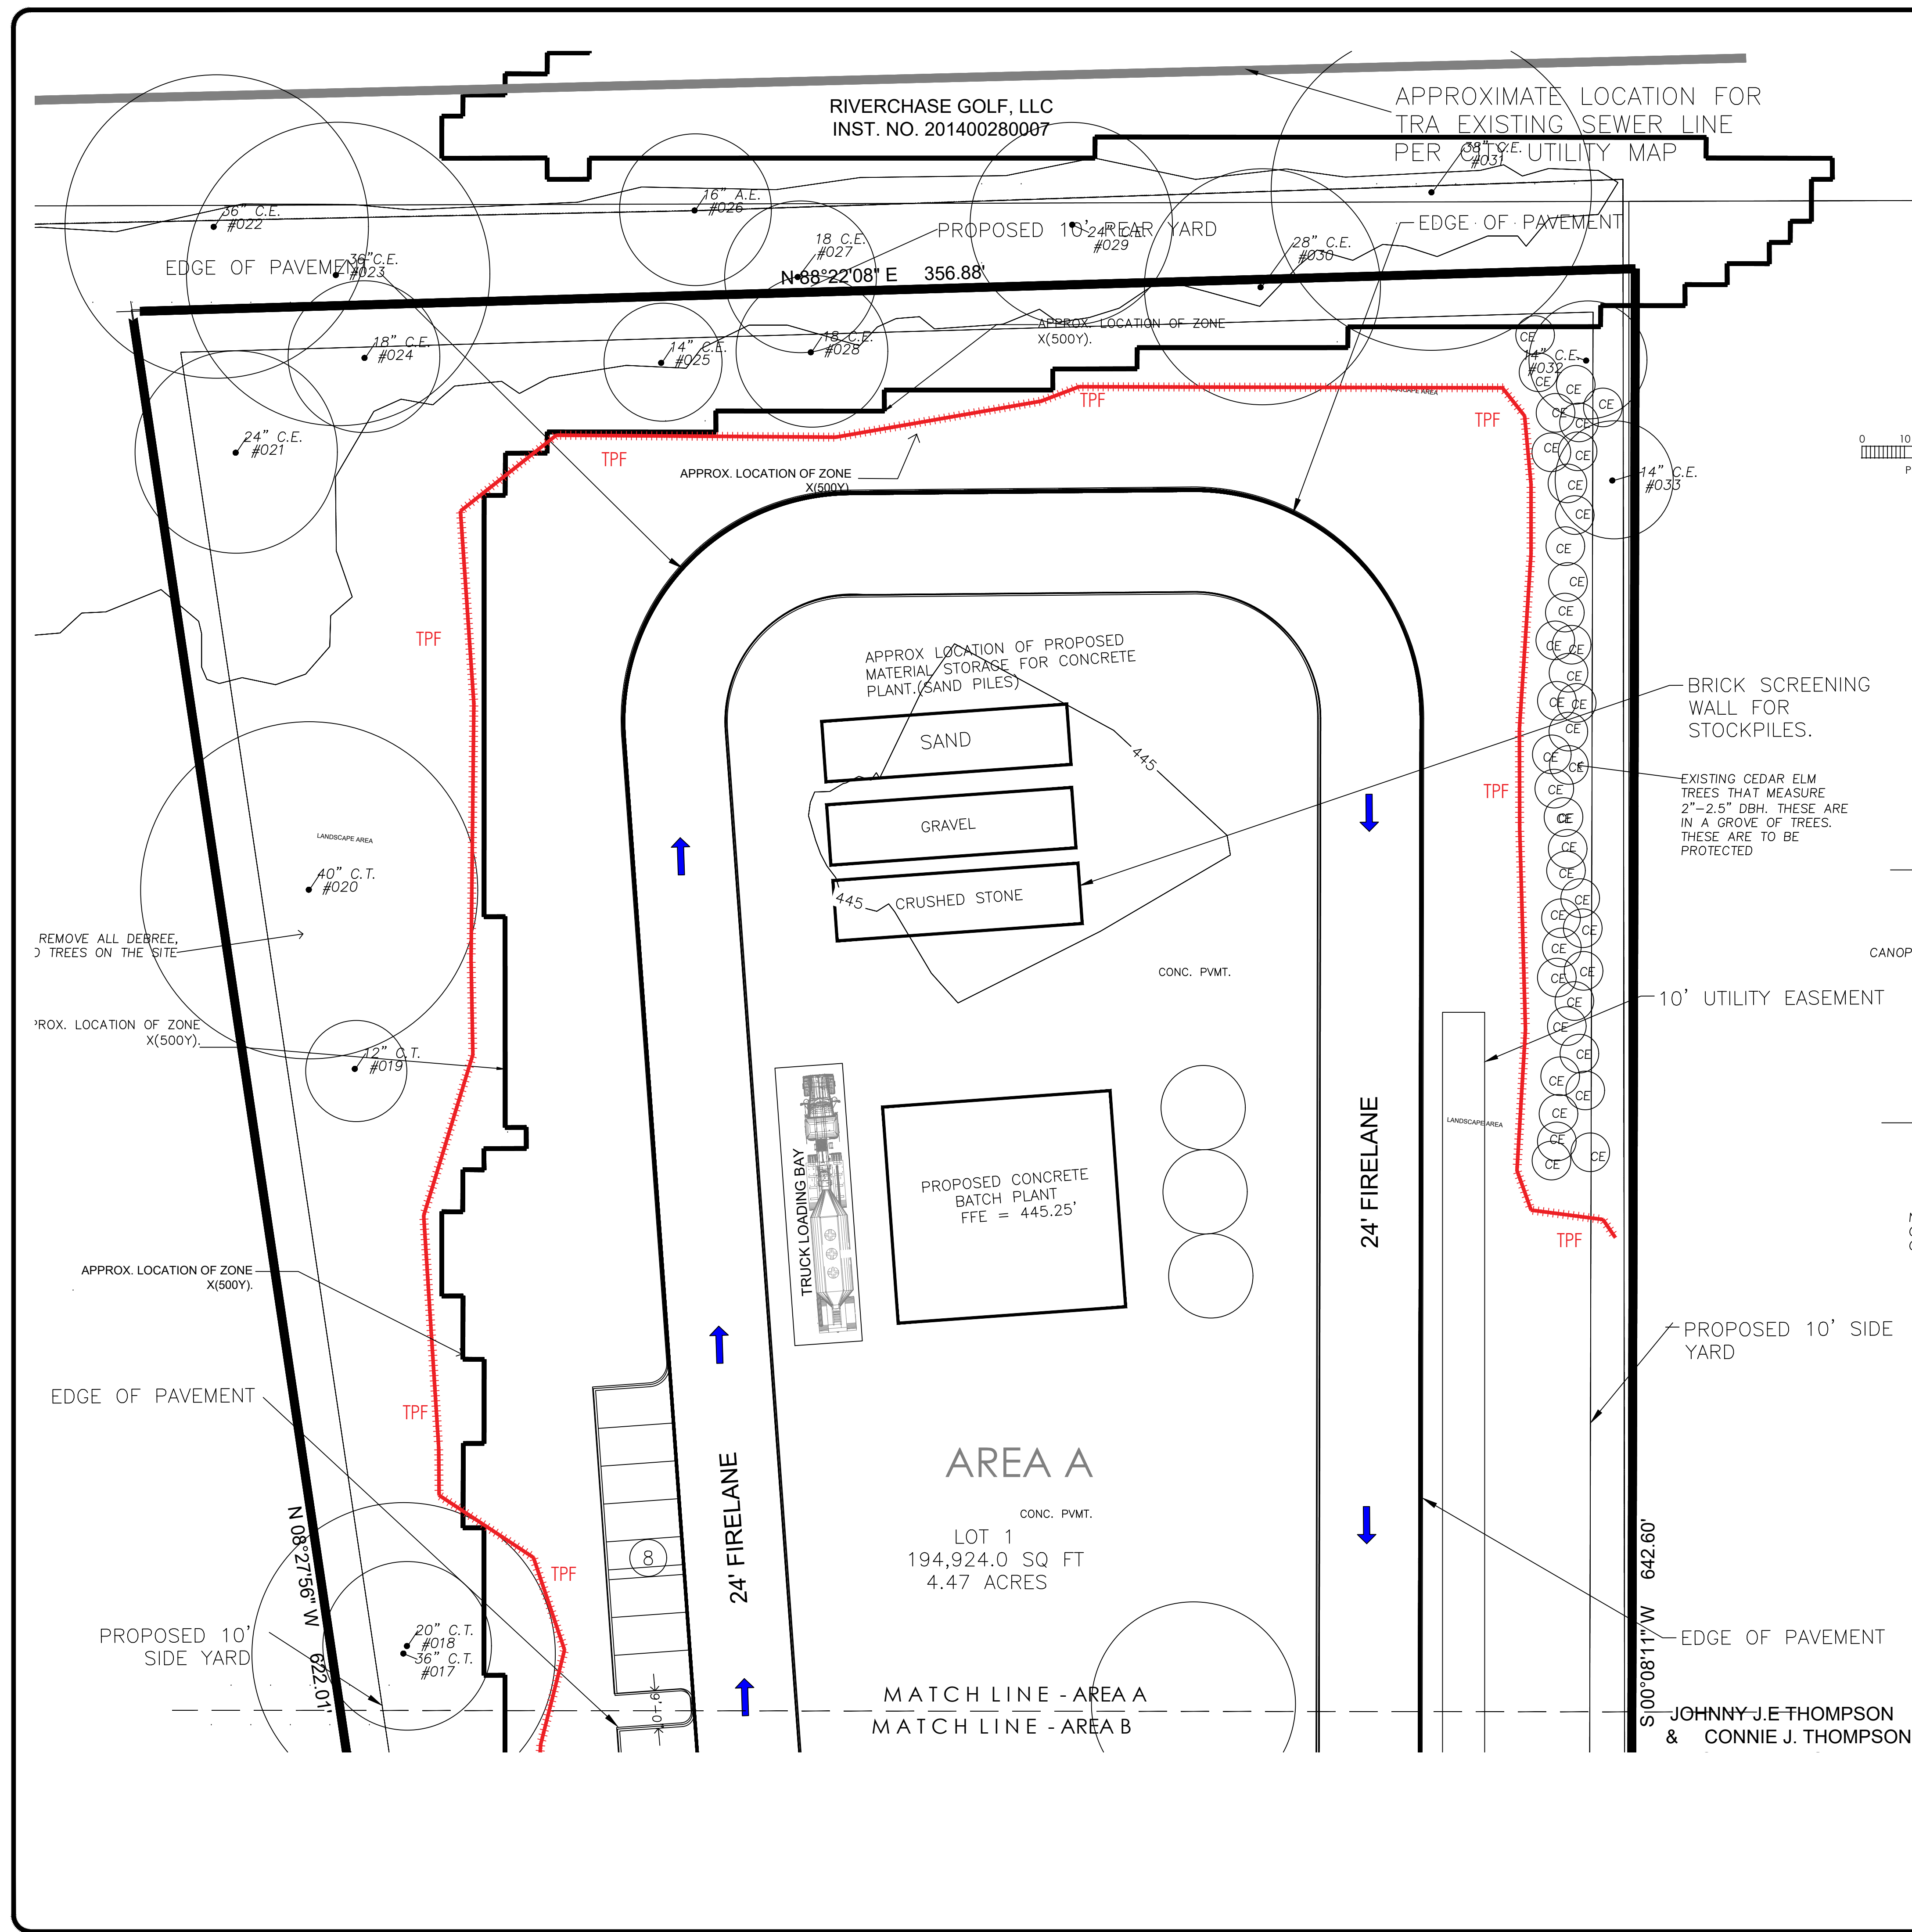

VICINITY MAP N.T.S.

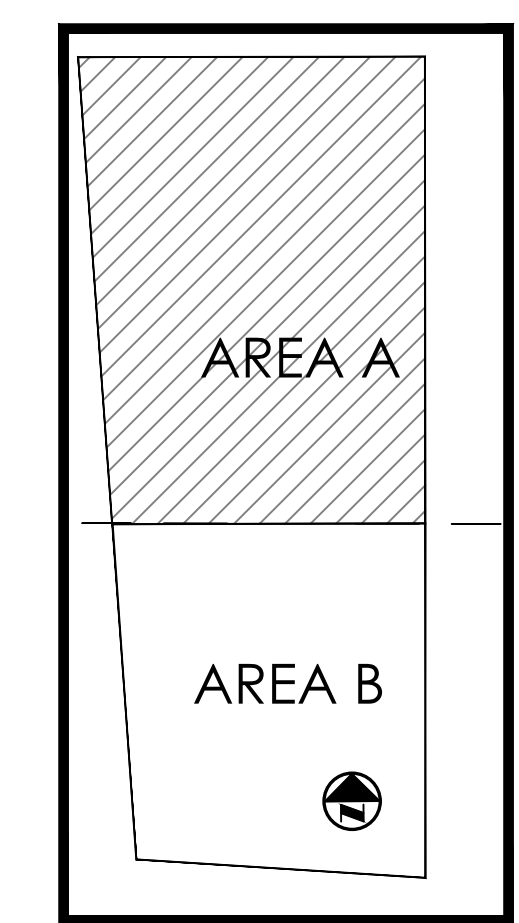


SITE KEY MAP N.T.S.

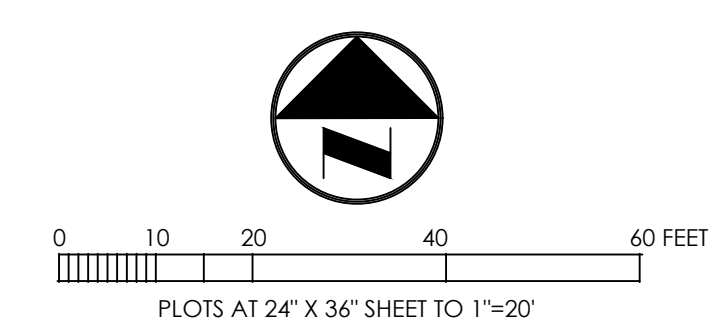

EXISTING TREES ON SITE

- TREES OVER 8" DBH ON SITE WITH DBH & TREE SPECIES AND TREE NUMBER.
- | | |
|---------------------|--------------------|
| NON PROTECTED TREES | OPULUS DELTOIDES |
| C.T. COTTONWOOD | |
| PROTECTED TREES | CARYA ILLINOIENSIS |
| P.T. PECAN | ULMUS CRASSIFOLIA |
| C.E. CEDAR ELM | ULMU AMERICANA |
| A.E. AMERICAN ELM | |
- DENSE 6-8' TALL CEDAR ELM GROVE

TREE PRESERVATION WITH FENCE PROTECTION

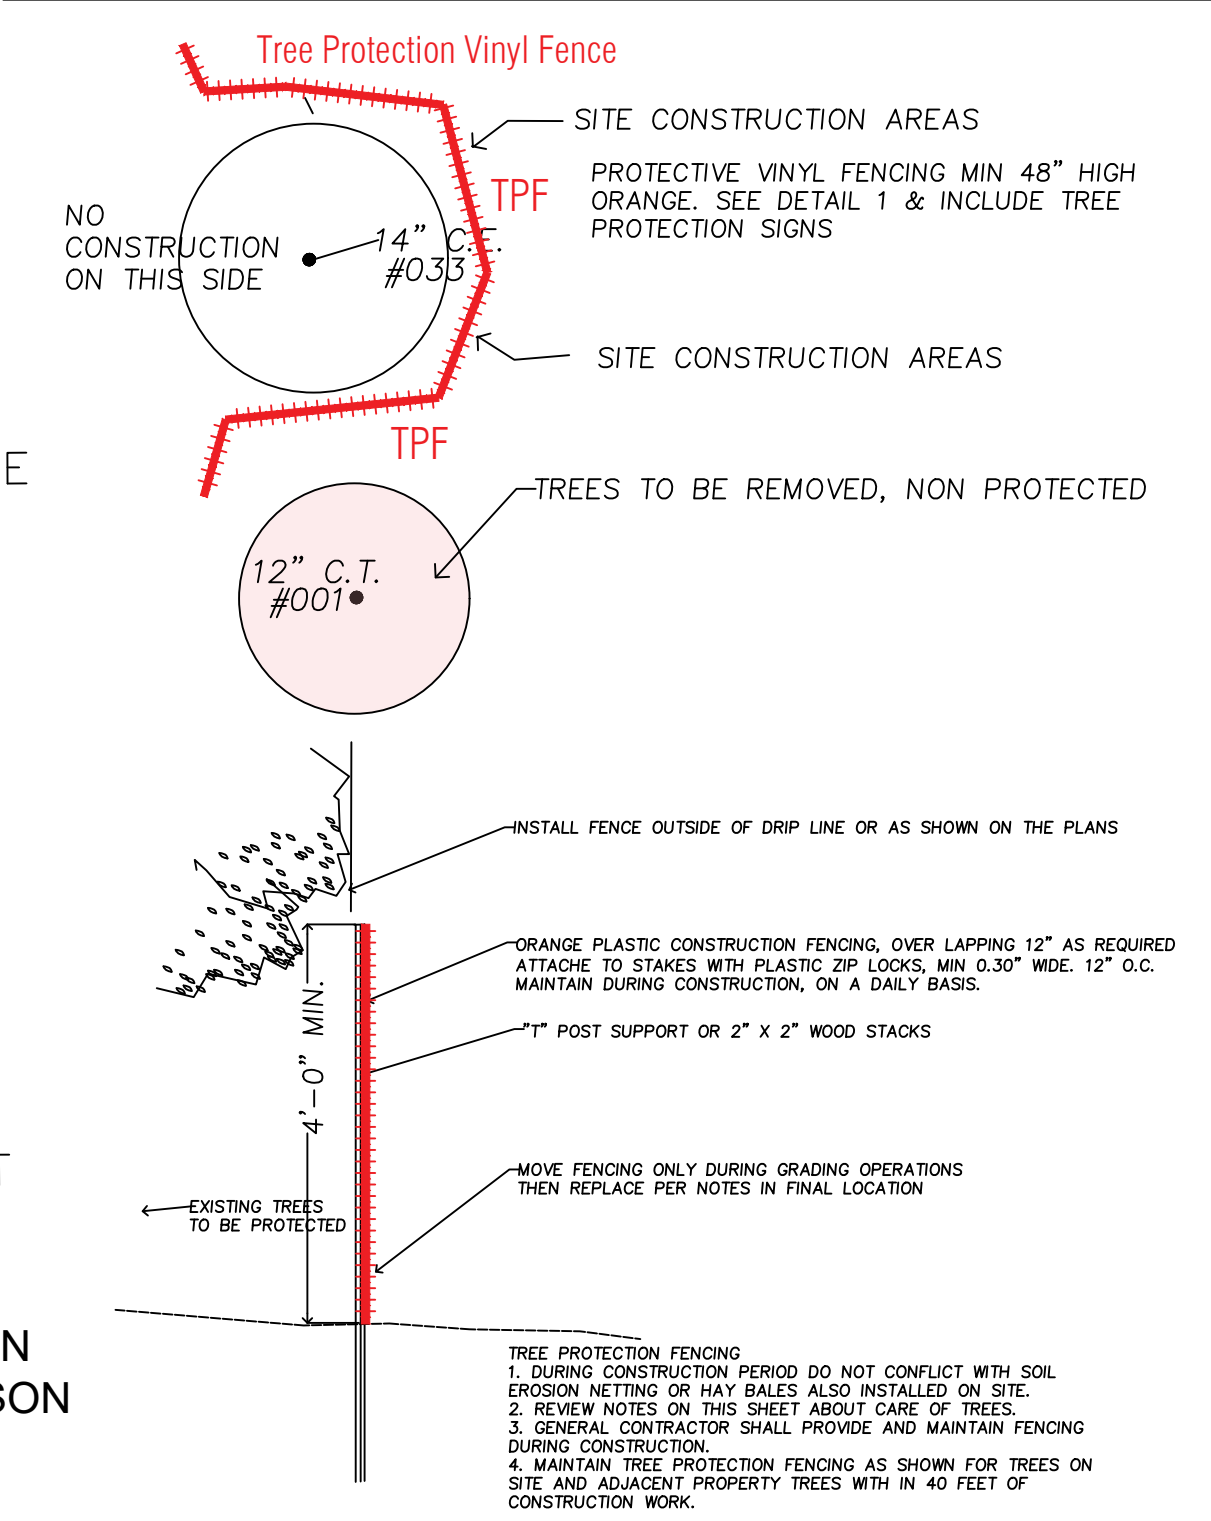

1 TREE PROTECTION FENCE DETAIL
NOT TO SCALE

No.	Revision/Issue	Date
1	ISSUED FOR SUB LANDSCAPE	10/20/25

CLIENT ADDRESS

BATCH PLANT
1760 E BELT LINE ROAD
COPPELL, TX 75062
CONTACT: Phil Fink
PH: 972-214-8890
Email: P.fink@earthconcrete.com

DHRE

ENGINEERING, INC.

Civil Engineers
320 DECKER DRIVE
IRVING, TEXAS 75062
TEL (972) 717-0100 FAX (972) 717-0111
TBPE No.: F-9184


BATCH PLANT
1760 E. BELT LINE ROAD
CITY OF COPPELL, DALLAS COUNTY, TX
TREE PRESERVATION - AREA A

T. H. Pritchett / Associates


LANDSCAPE ARCHITECTS

1218 Camino Logo
Irving, Texas 75039
214.697.2580
tom@landdesignplan.com

CHECKED BY
DHR JOB No.
ISSUE DATE: 11.13.2025
SHEET
TP-1 A

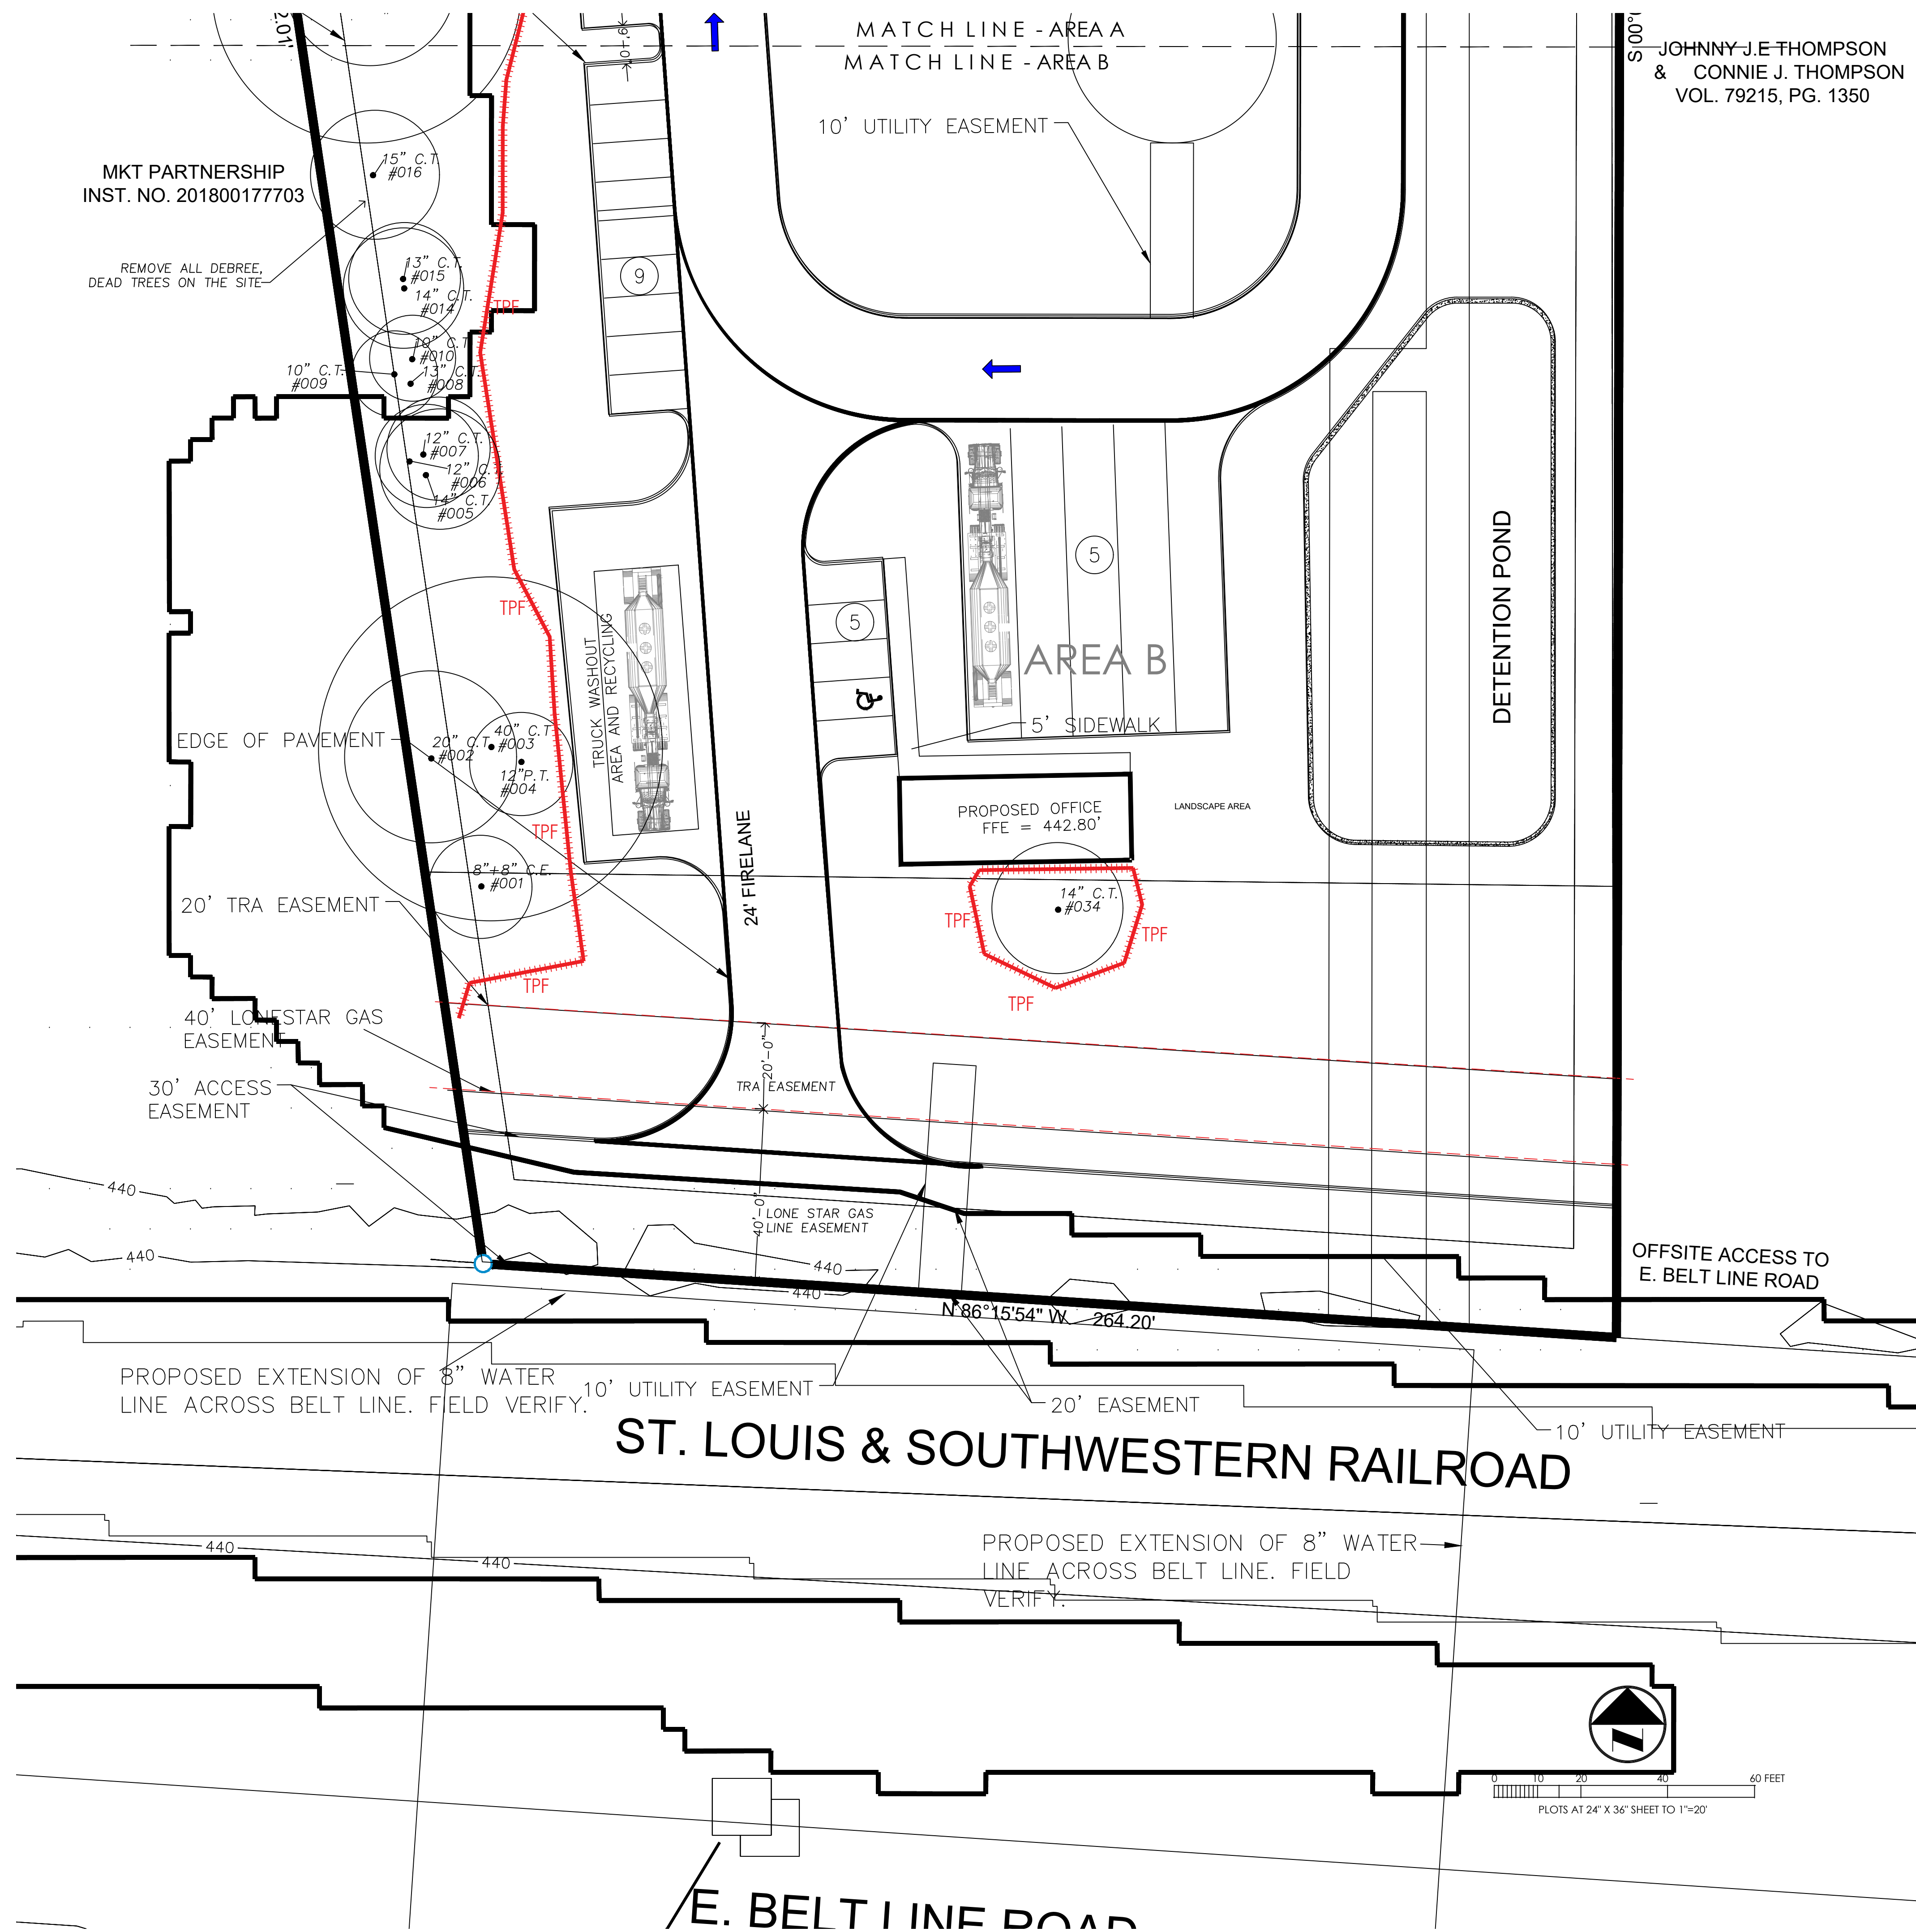

BATCH PLANT COPPELL, TEXAS EXISTING TREE CHART SITE VISIT 10/15/2025						
TREE NUMBER	DBH	SPECIES	CANOPY		CROWN CLASS	CROWN %
001	8+8	CEDAR ELM/ULMUS CRASSIFOLIA	8	8	CODOMINATE	50%
002	20	COTTONWOOD/POPULUS DELTOIDES	20	20	CODOMINATE	50%
003	40	COTTONWOOD/POPULUS DELTOIDES	40	40	CODOMINATE	50%
004	12	PECAN / CARYA ILLINOINENSIS	12	12	SUPPRESSED	50%
005	14	COTTONWOOD/POPULUS DELTOIDES	14	14	CODOMINATE	50%
006	12	COTTONWOOD/POPULUS DELTOIDES	12	12	CODOMINATE	50%
007	12	COTTONWOOD/POPULUS DELTOIDES	12	12	CODOMINATE	50%
008	13	COTTONWOOD/POPULUS DELTOIDES	13	13	CODOMINATE	50%
009	10	COTTONWOOD/POPULUS DELTOIDES	10	10	CODOMINATE	50%
010	10	COTTONWOOD/POPULUS DELTOIDES	10	10	CODOMINATE	50%
014	14	COTTONWOOD/POPULUS DELTOIDES	14	14	CODOMINATE	50%
015	13	COTTONWOOD/POPULUS DELTOIDES	13	13	CODOMINATE	50%
016	15	COTTONWOOD/POPULUS DELTOIDES	15	15	CODOMINATE	50%
017	36	COTTONWOOD/POPULUS DELTOIDES	36	36	CODOMINATE	50%
018	20	COTTONWOOD/POPULUS DELTOIDES	20	20	CODOMINATE	50%
019	12	COTTONWOOD/POPULUS DELTOIDES	12	12	CODOMINATE	50%
020	40	COTTONWOOD/POPULUS DELTOIDES	40	40	CODOMINATE	50%
021	24	CEDAR ELM/ULMUS CRASSIFOLIA	24	24	CODOMINATE	50%
024	18	CEDAR ELM/ULMUS CRASSIFOLIA	18	18	CODOMINATE	50%
025	14	CEDAR ELM/ULMUS CRASSIFOLIA	14	14	CODOMINATE	50%
028	18	CEDAR ELM/ULMUS CRASSIFOLIA	18	18	CODOMINATE	50%
030	28	CEDAR ELM/ULMUS CRASSIFOLIA	28	28	CODOMINATE	50%
032	14	CEDAR ELM/ULMUS CRASSIFOLIA	14	14	CODOMINATE	50%
033	14	CEDAR ELM/ULMUS CRASSIFOLIA	14	14	CODOMINATE	50%
034	14	COTTONWOOD/POPULUS DELTOIDES	14	14	CODOMINATE	50%
TOTAL DBH	423		14	14		
TOTAL TREES	24					

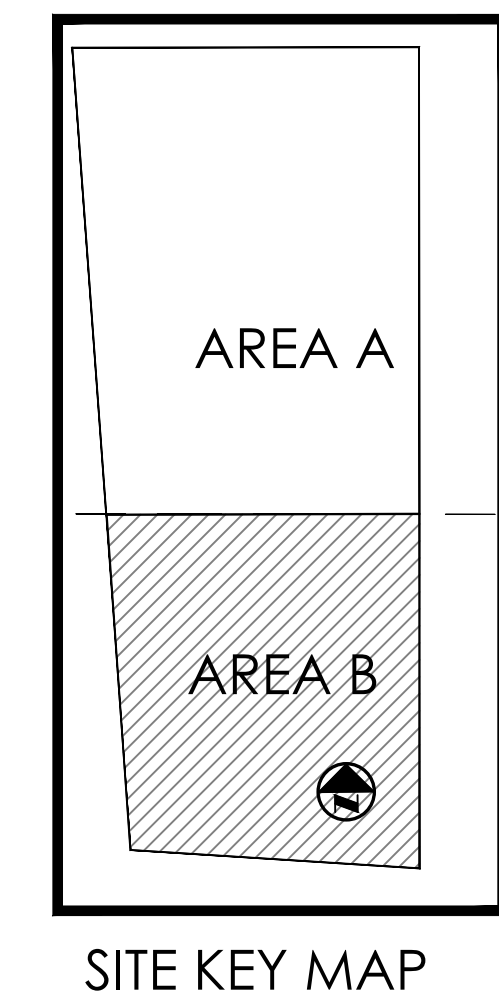

No.	Revision/Issue	Date
1	ISSUED FOR SUP. LANDSCAPE	10/20/23

BATCH PLANT
1760 E BELT LINE ROAD
CORPELL, TX 75062
CONTACT: Phil Flink
PH: 972-214-8580
Email: P.flink@astradaconcrete.com

FIRM NAME AND ADDRESS

D H R[®]
ENGINEERING, INC.

Civil Engineers
320 DECKER DRIVE
IRVING, TEXAS 75462
TEL 972/717-0100 FAX (972) 717-0111

TPBE No. . F-9184

BATCH PLANT
1760 E. BELT LINE ROAD
CITY OF COPPELL, DALLAS COUNTY, TX
TREE PRESERVATION - AREA B

T. H. Pritchett / Associates
LANDSCAPE ARCHITECTS
1218 Camino Lago
Irving, Texas 75039
214.697.2580
tom@landdesignplan.com



CHECKED BY
DHR JOB No.
ISSUE DATE: 11.13.2025
SHEET
TP-1 B

CASE NUMBER: S-120-LI