


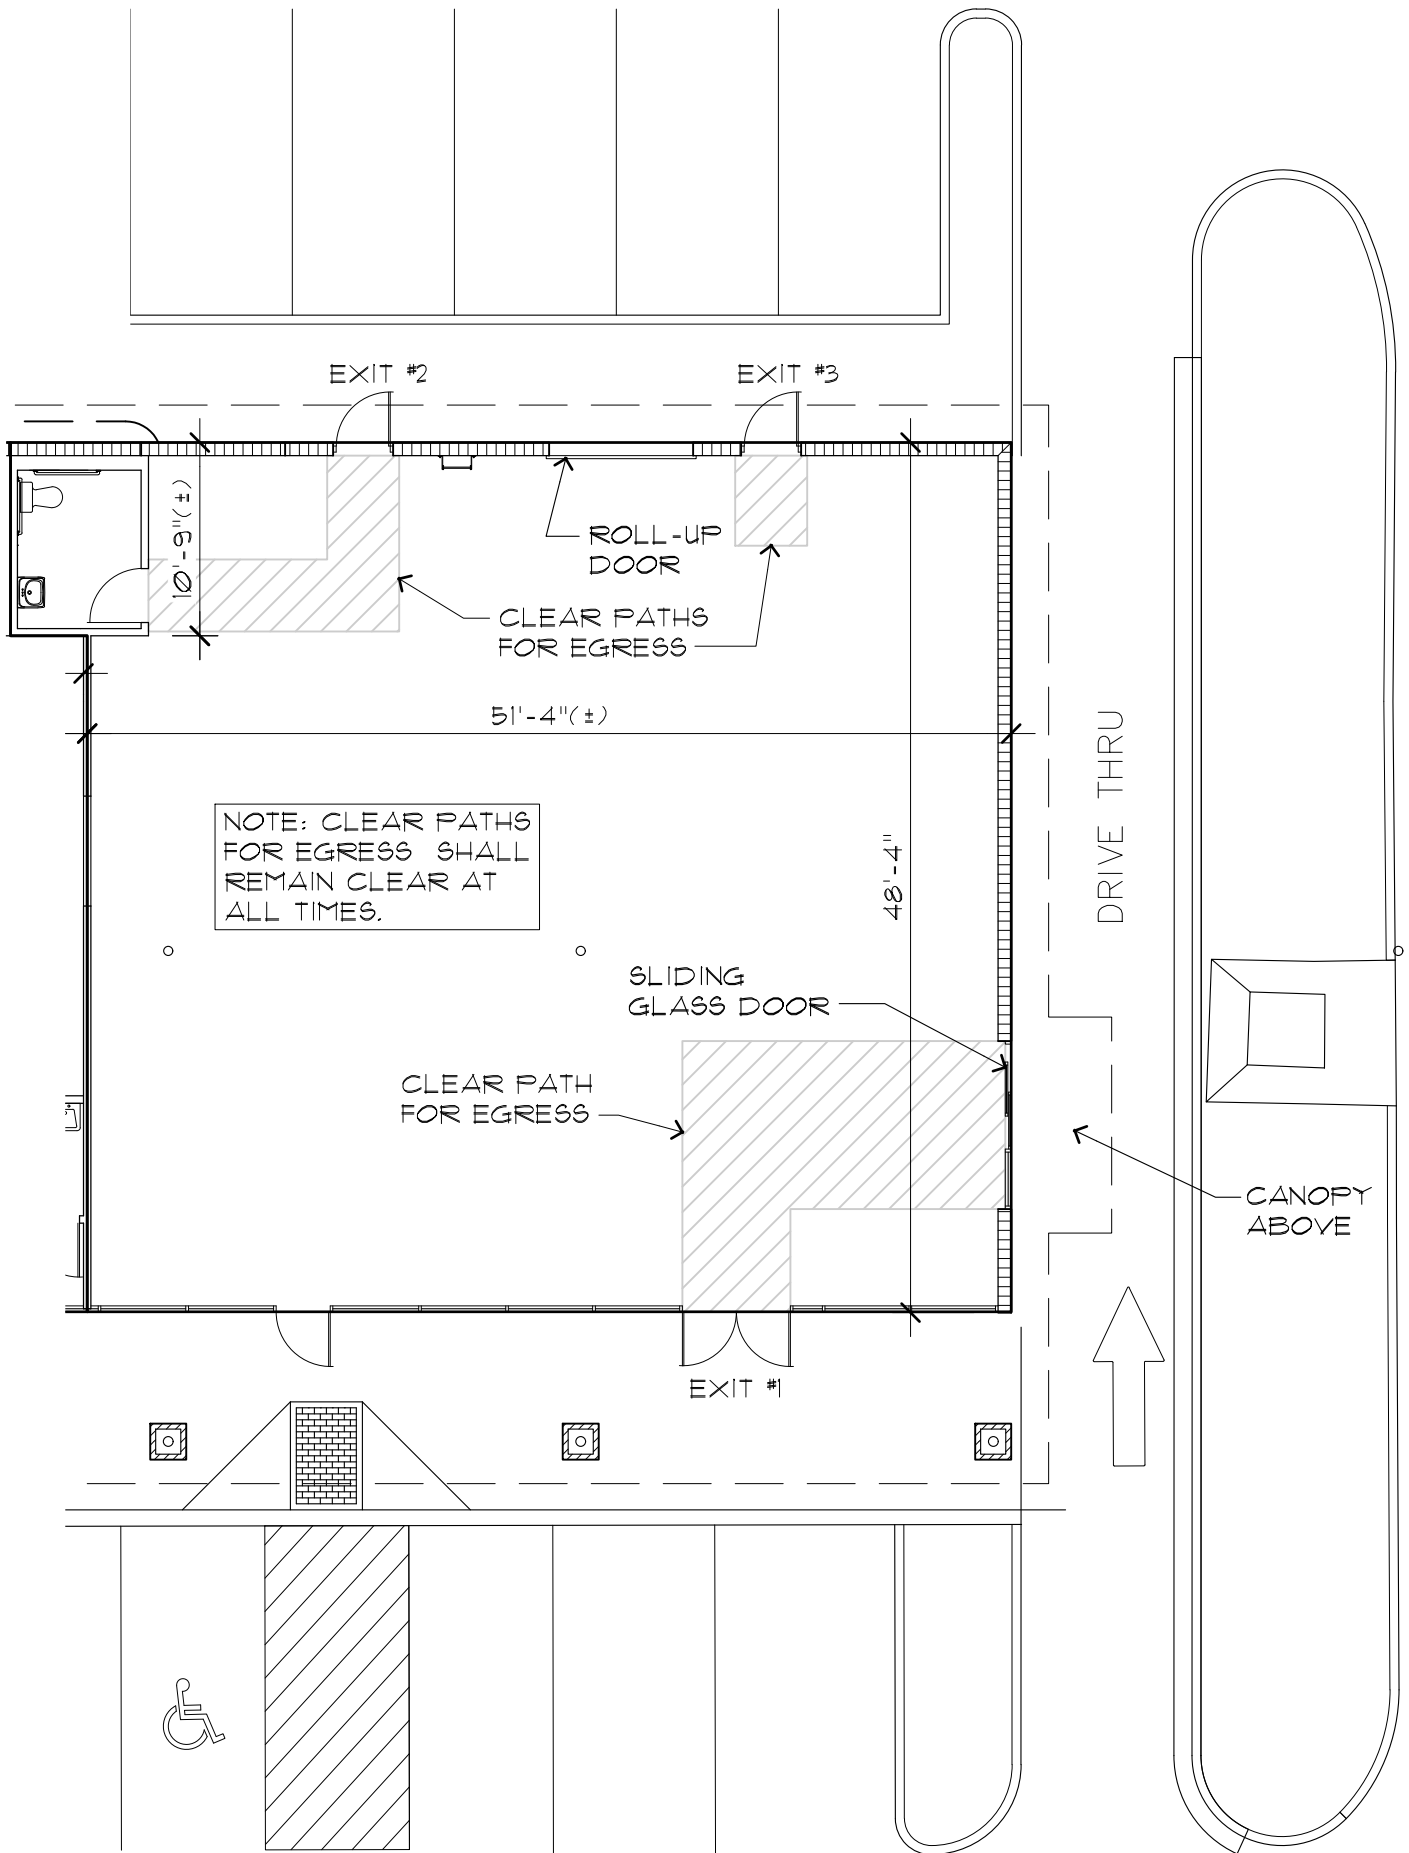

SUITE 1090

2,525 S.F.

SCALE: 3/32" = 1'-0"



1090 Sandy Lake Rd
Coppell, TX 75019