



LANDSCAPE GENERAL NOTES:

- NO NEW LANDSCAPING PROPOSED
- EXISTING LANDSCAPING TO REMAIN AND REFURBISHED IN GOOD HEALTH.
- REPLENISH ANY DECEASED OR MISSING SHRUBBERY TO MATCH APPROVED LANDSCAPE PLANS.

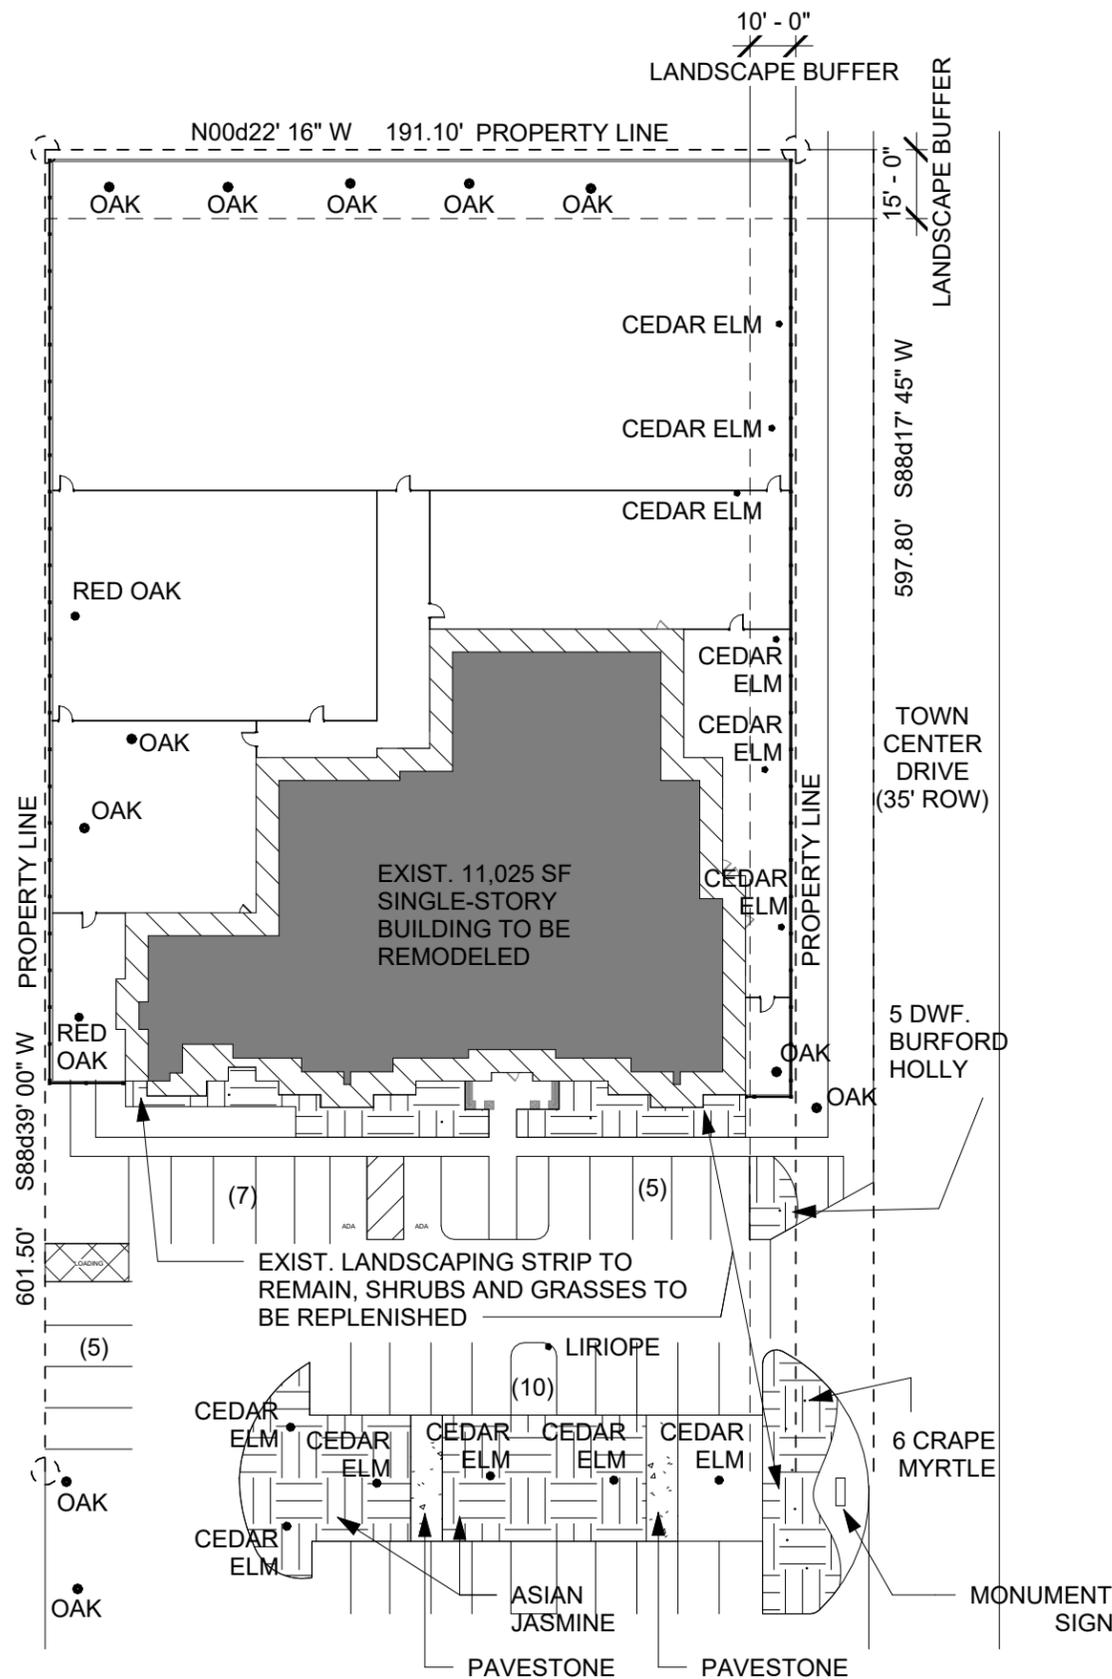

REZONING LANDSCAPE PLAN

1" = 40'-0"

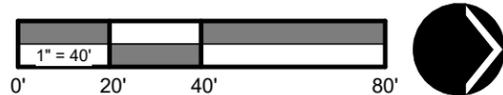

1550 WILLMAR AVENUE S.E.
 WILLMAR, MINNESOTA 56201
 320.235.1664 FAX 320.235.3137
 DESIGN BY: RA

EXCELLENT PET CLUB

145 Town Center Dr., Coppell, TX 75019

03.10.26

REZONING LANDSCAPING PLAN