

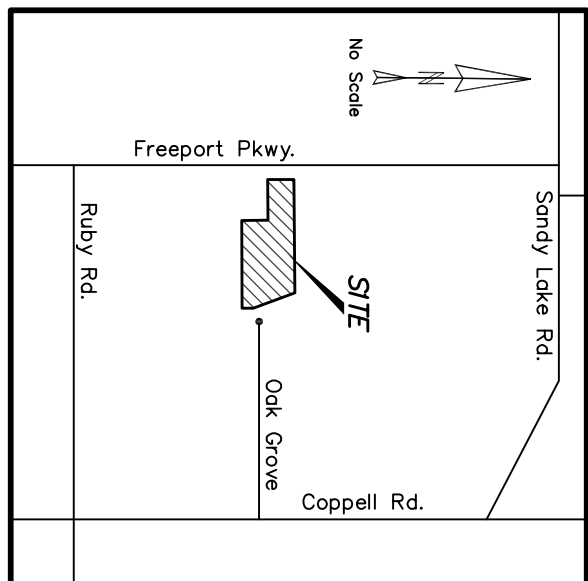


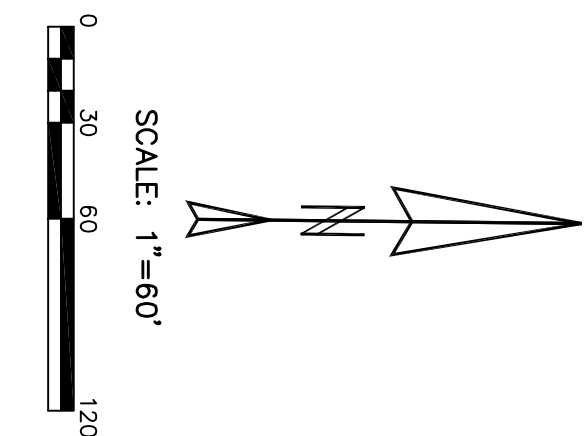

LEGEND

FIR	Found Iron Rod
SIR	Set Iron Rod
MON	Monument
()	Calls per deed or map

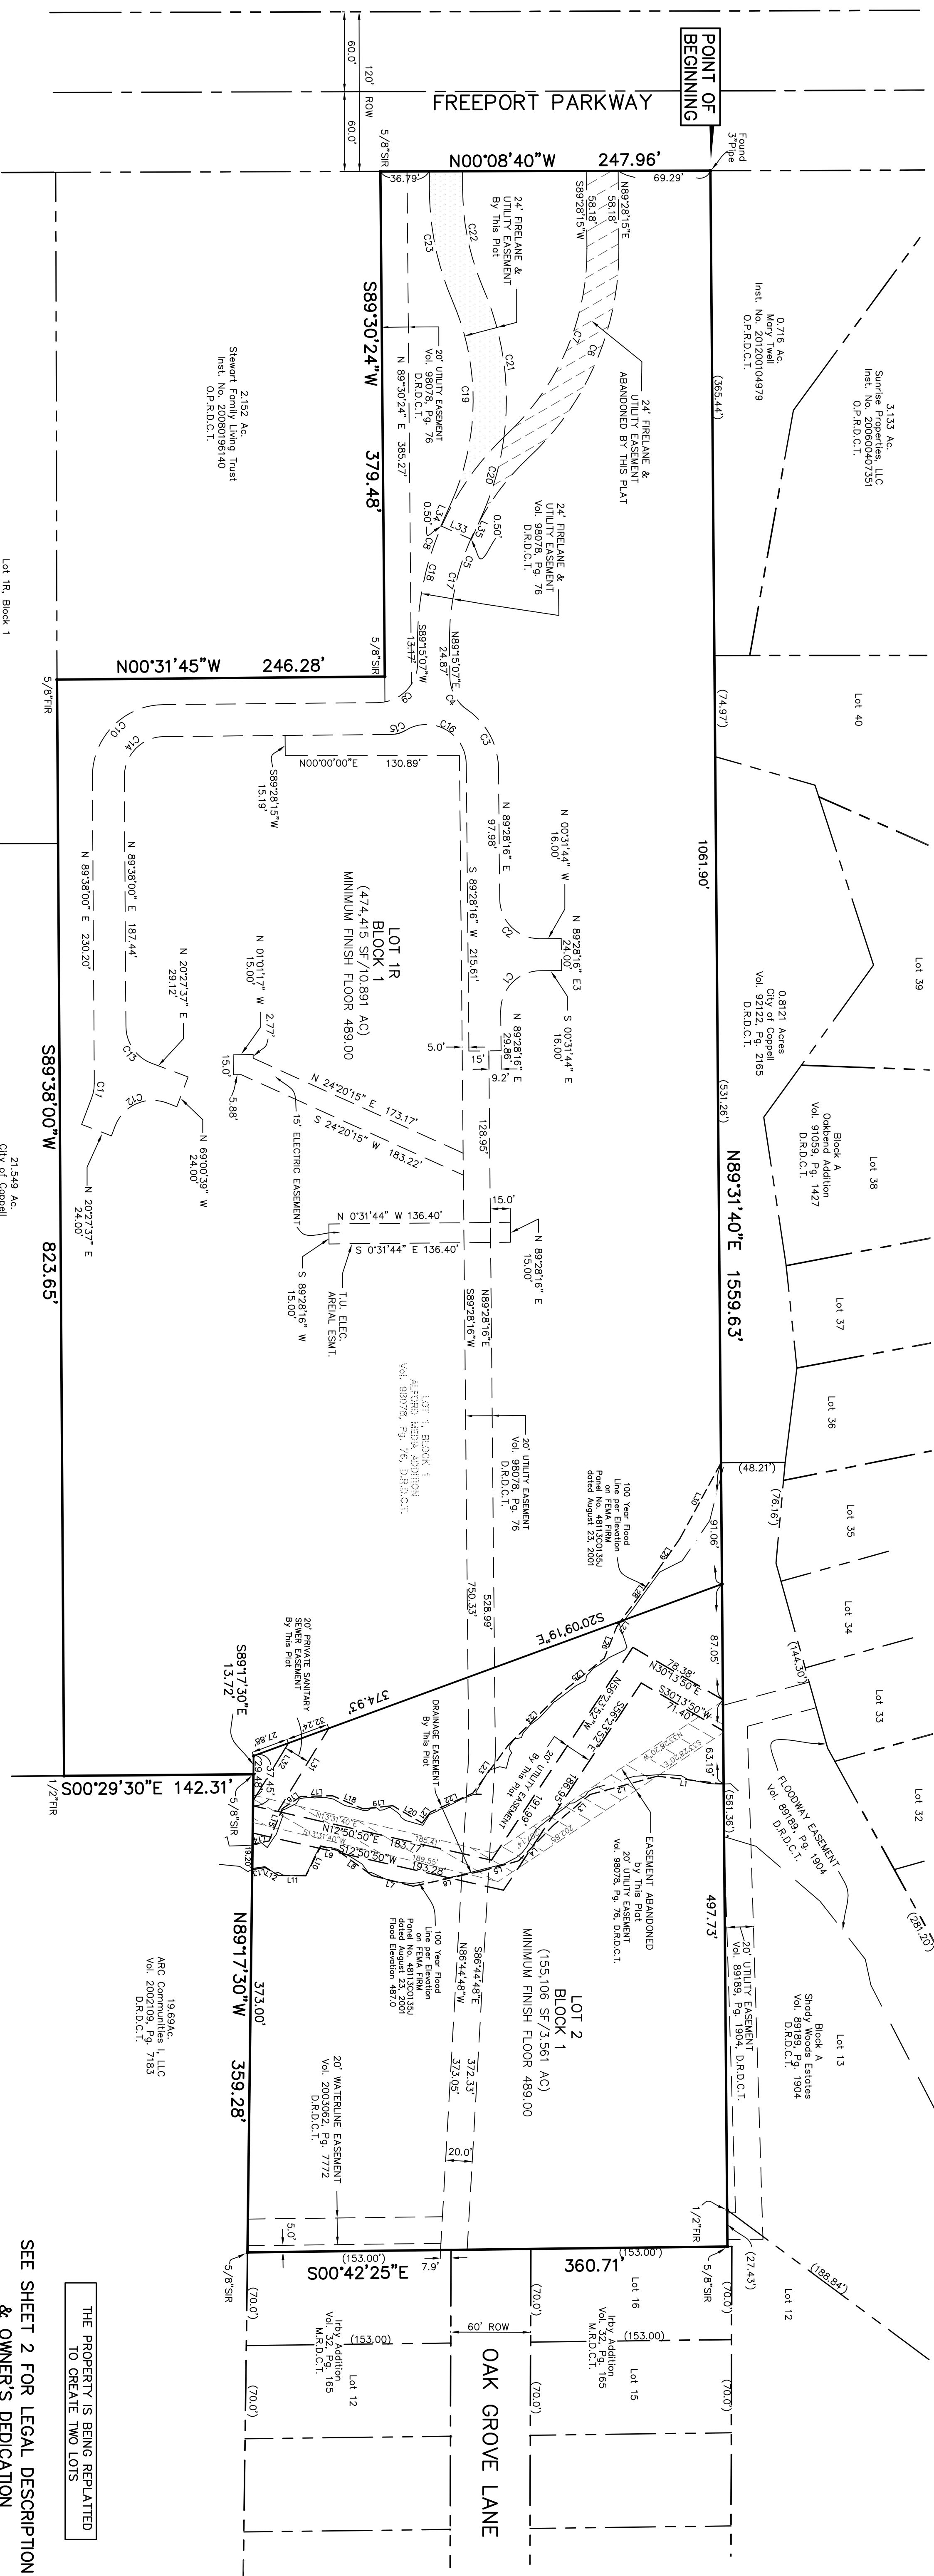



THE PROPERTY IS BEING REPL
TO CREATE TWO LOTS

SEE SHEET 2 FOR LEGAL DESCRIPTION
& OWNER'S DEDICATION
SHEET 1 OF 2
REPLAT

ALFORD MEDIA ADDITION REVISED
LOTS 1R AND 2, BLOCK 1

JOHN F. VEST SURVEY, ABSTRACT NO. 1508
CITY OF COPPELL, DALLAS COUNTY, TEXAS
OWNER

ALFORD COPPELL REAL ESTATE HOLDINGS, LLC
800 FREEDOM BLVD, SUITE 200
ALBUQUERQUE, NM 87102

296 FREEPORT PARKWAY
CORPELL, TEXAS 75019

PH 972-538-3400

PREPARED FEB. 2014 BY:

KADLECK & ASSOCIATES
ENGINEERING PLANNING SITE

ENGINEERING PLANNING
2000 N. CENTRAL EXPY. SU
(0730) 884-0774

PLANU, 1.
(9/2) 881-0771
Reg. No. F-6420/TBPLS Reg. No. 100

INSTRUMENT NO. _____

FILE

D.R.D.C.T

JOB #13687