


SURVEY PLAT

TO ALL PARTIES INTERESTED IN PREMISES SURVEYED:
THIS IS TO CERTIFY THAT I HAVE THIS DATE MADE A CAREFUL AND ACCURATE SURVEY
ON THE GROUND OF PROPERTY LOCATED AT 416 KAYE STREET IN THE CITY OF COPPELL
TEXAS, HEREIN DESCRIBED AS FOLLOWS:

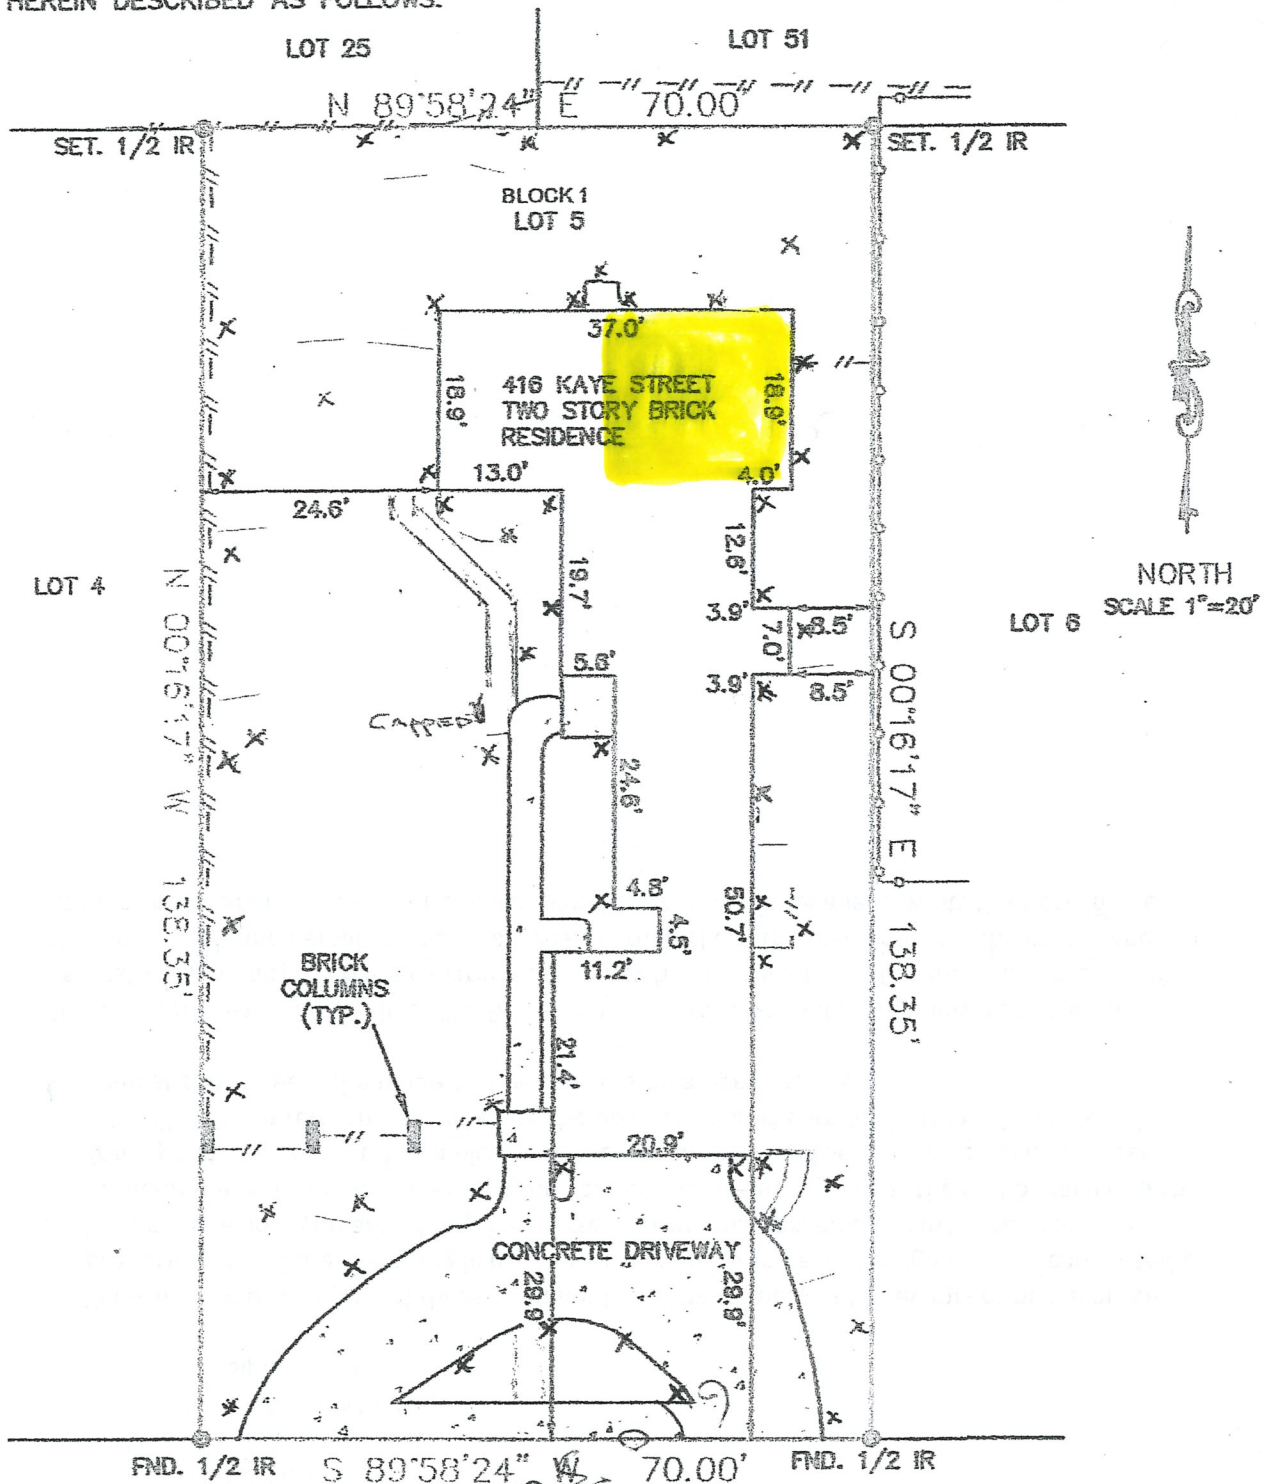

416 KAYE STREET

© COPYRIGHT 2005

50' R.O.W.

X = Sprinkler Head

NOTES:
FIP - FOUND IRON PIPE
FIR - FOUND IRON ROD
CONC - CONCRETE
B/L - BUILDING SET BACK LINE

FENCE LEGEND
*** - GENERAL FENCE
--- - WOOD FENCE
--- - CHAIN LINK FENCE

SPRINKLER
System

8/21/07