


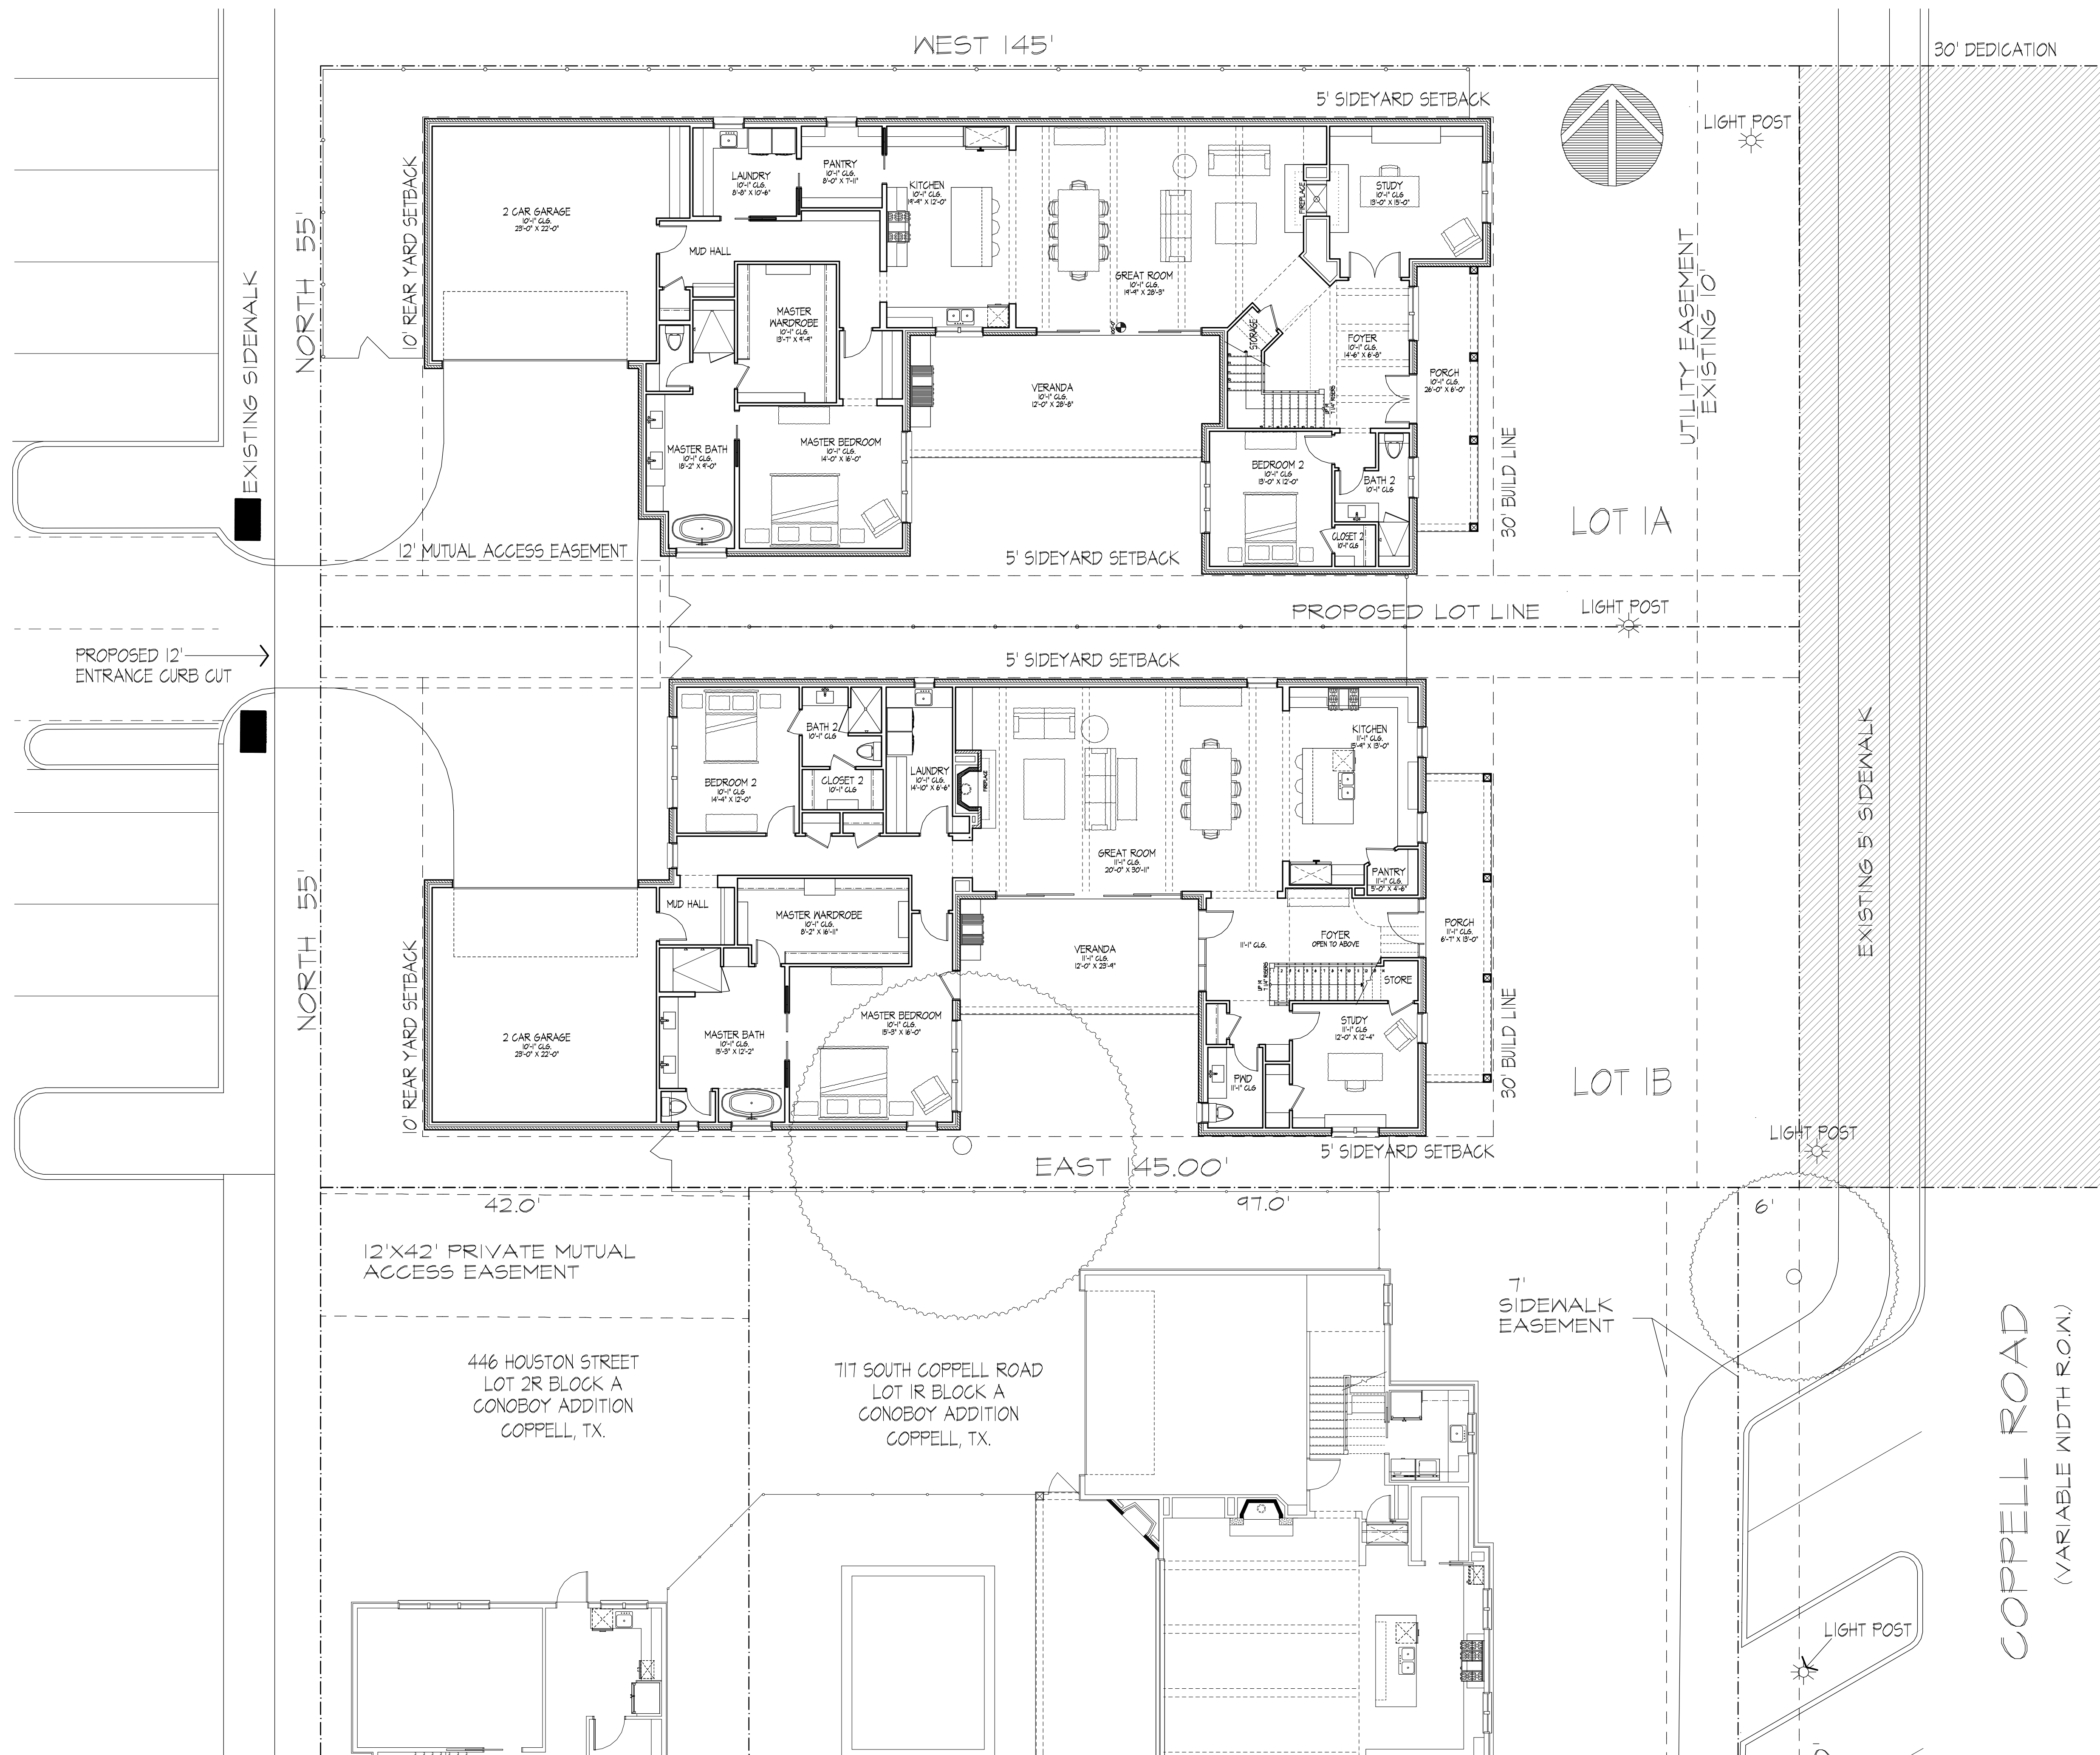

AREAS IN SQUARE FEET	
1ST FLOOR A.C.	2700
2ND FLOOR A.C.	±1180
TOTAL A.C.	±3880
GARAGES	588
VERANDA	354
PORCH	156
TOTAL SLAB	3803
TOTAL COVERED	±4483

AREAS IN SQUARE FEET	
1ST FLOOR A.C.	2792
2ND FLOOR A.C.	±1400
TOTAL A.C.	±4192
GARAGES	557
VERANDA	265
PORCH	195
TOTAL SLAB	3809
TOTAL COVERED	5209

01 FLOOR PLAN

1/8" = 1'-0"