

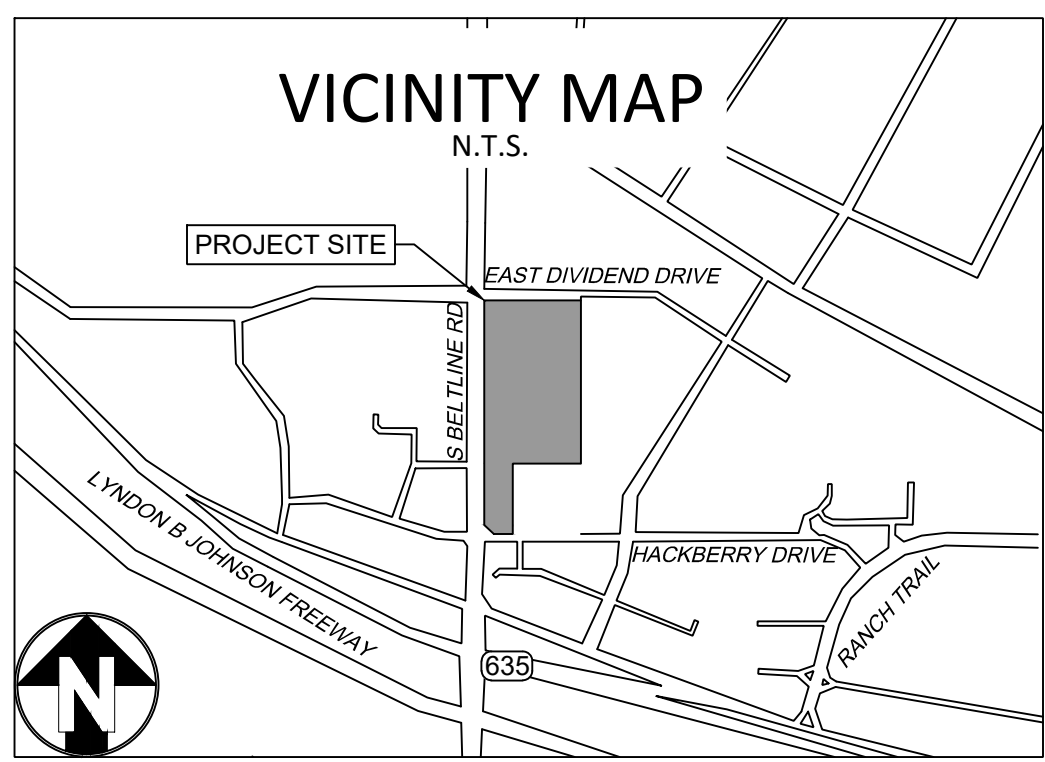


PLANS: PHASING PLAN, VIC20008, CoppelDrawings03 - Production - NEWPHASING PLAN, VIC20008, Coppel  
 FULL PATH: K:\Users\jgarden\OneDrive\Documents\CoppelDrawings03 - Production - NEWPHASING PLAN, VIC20008, Coppel.dwg  
 PLOTTED BY: John D. Gardner  
 PLOTTED DATE: 1/12/2024


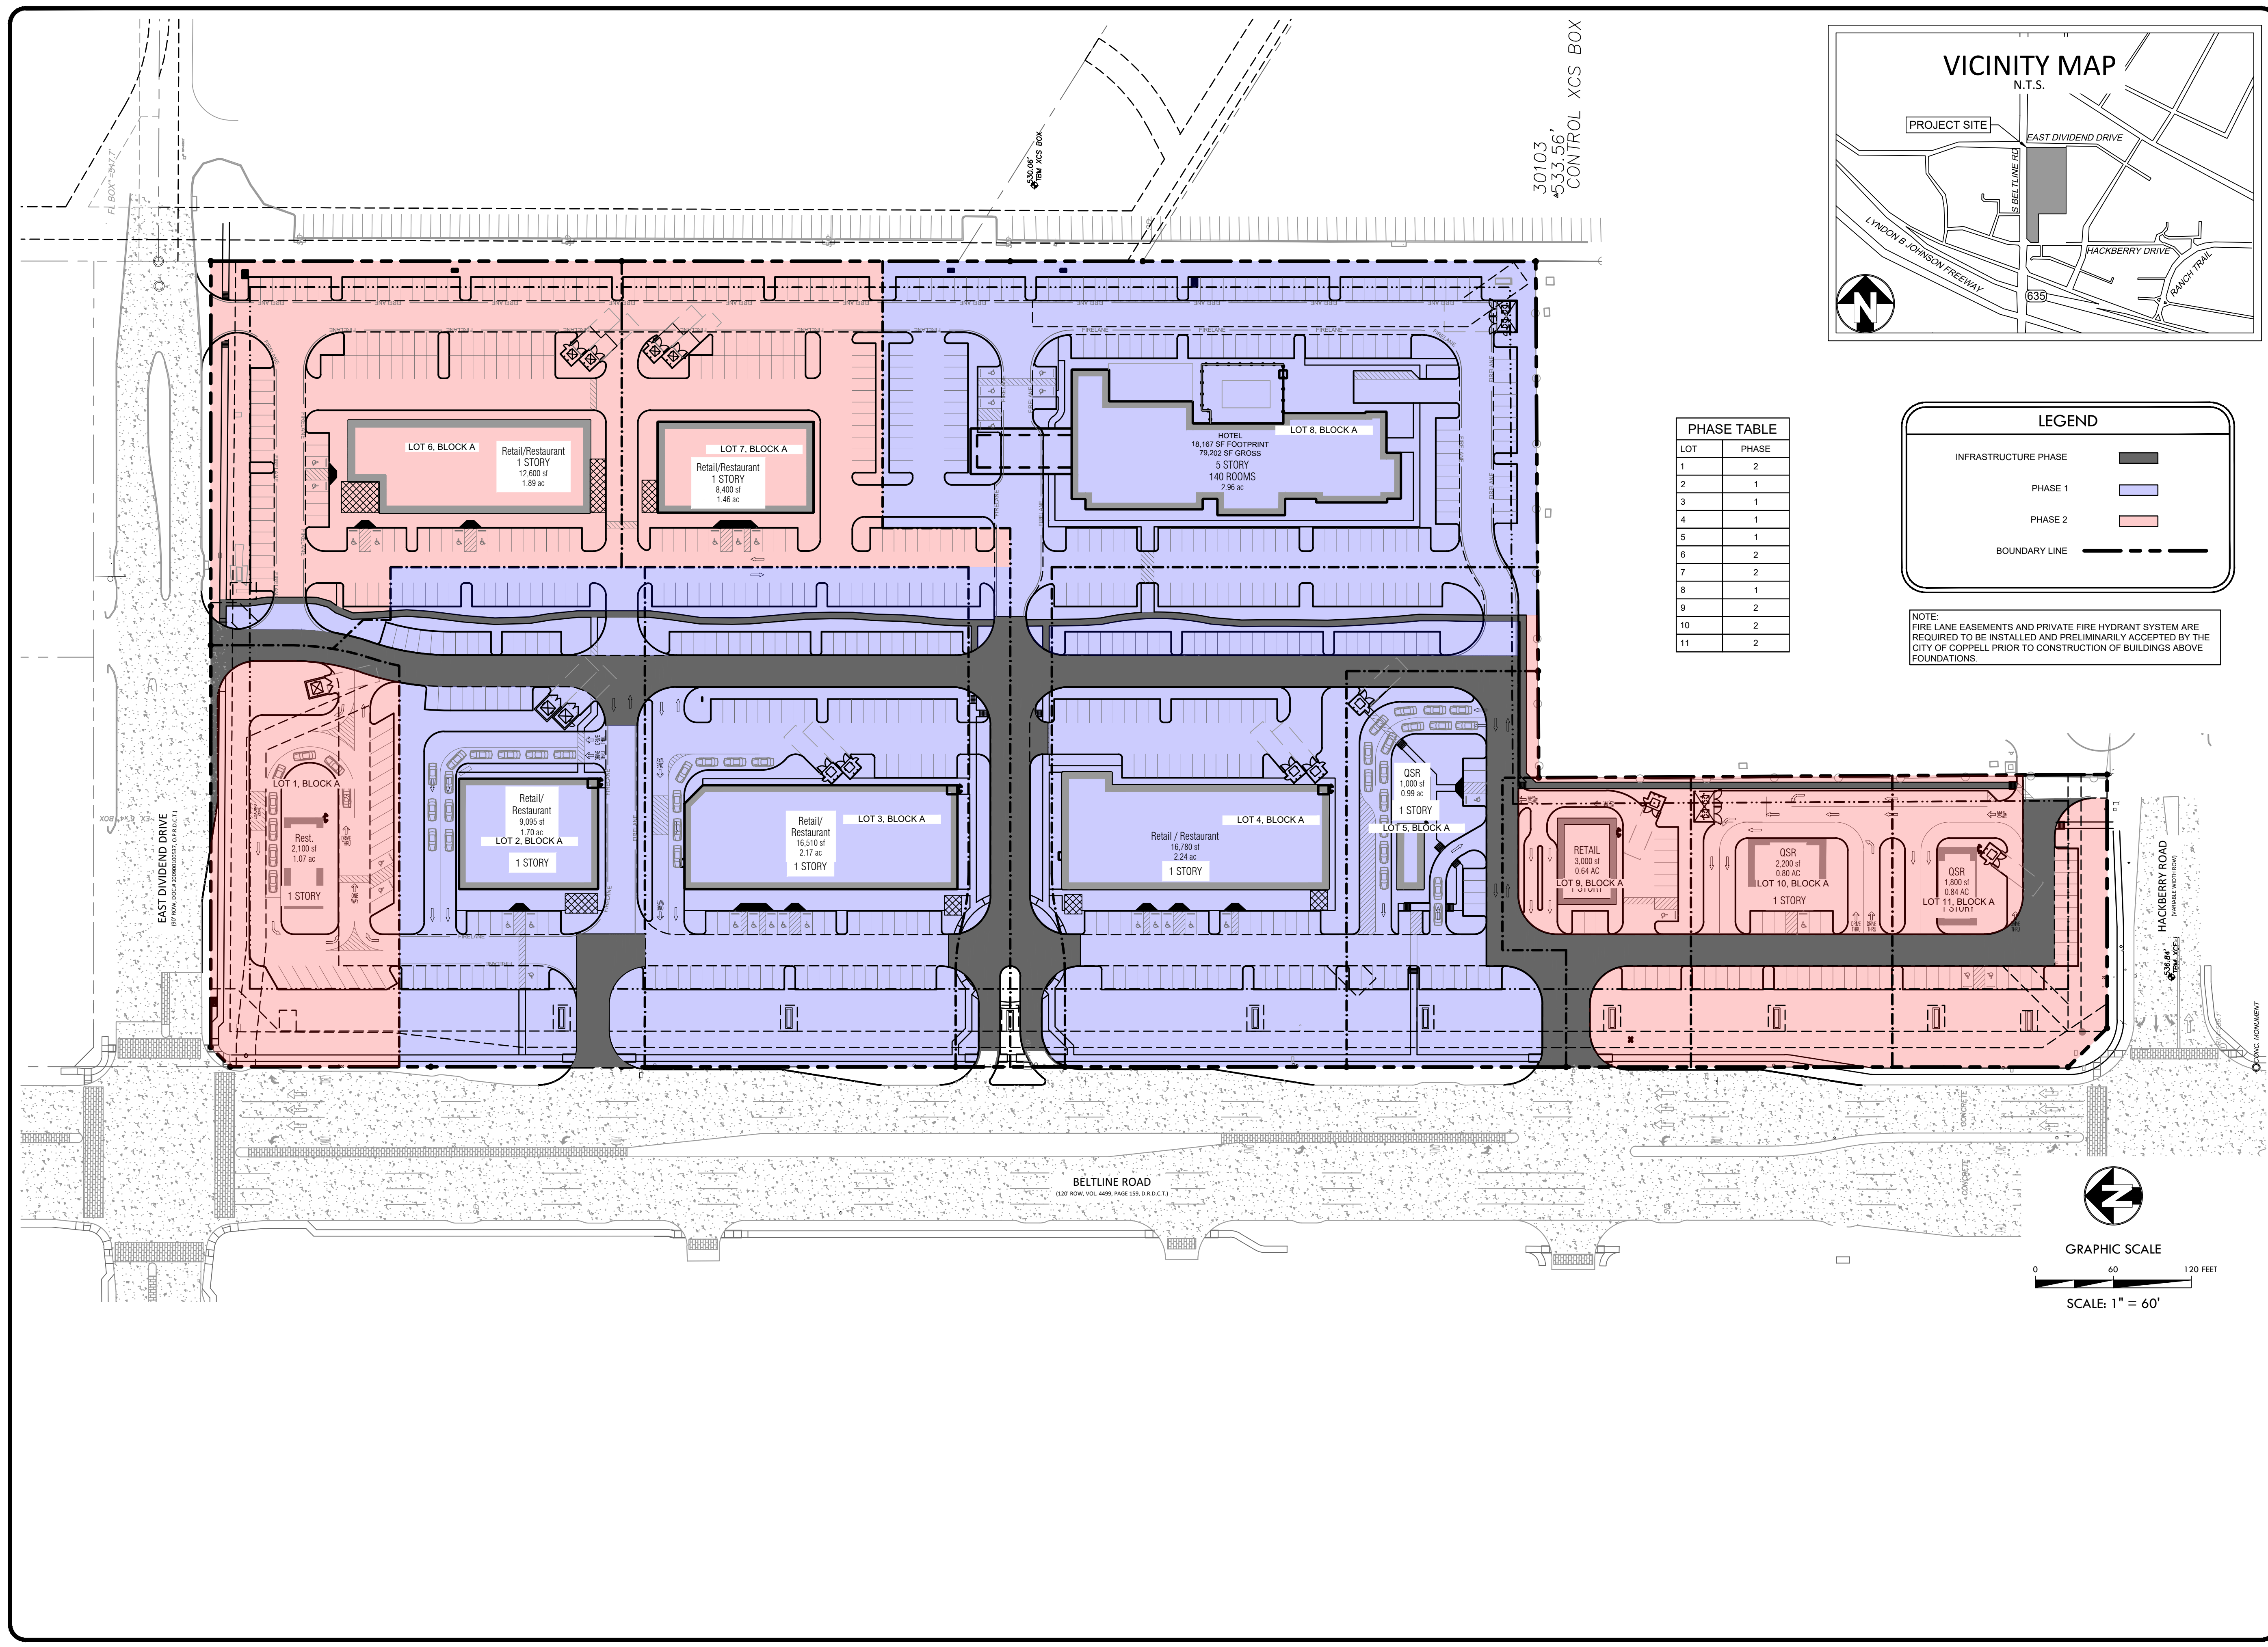


PHASE TABLE

LOT	PHASE
1	2
2	1
3	1
4	1
5	1
6	2
7	2
8	1
9	2
10	2
11	2

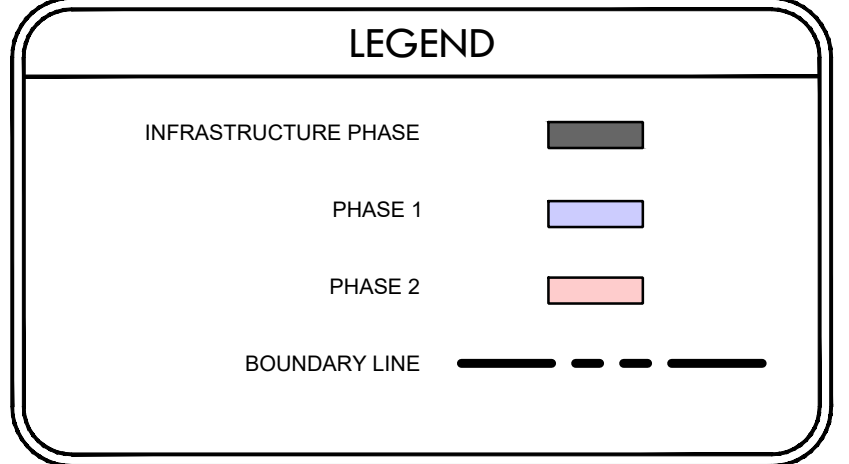

NOTE:  
FIRE LANE EASEMENTS AND PRIVATE FIRE HYDRANT SYSTEM ARE REQUIRED TO BE INSTALLED AND PRELIMINARILY ACCEPTED BY THE CITY OF COPPELL PRIOR TO CONSTRUCTION OF BUILDINGS ABOVE FOUNDATIONS.

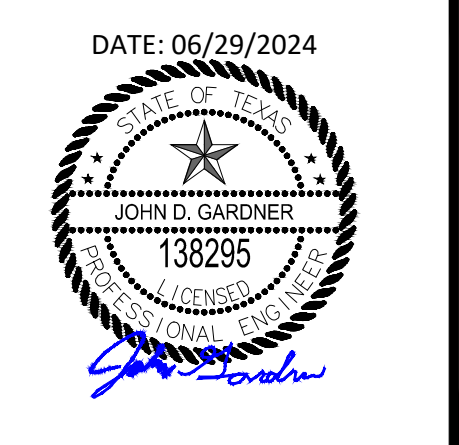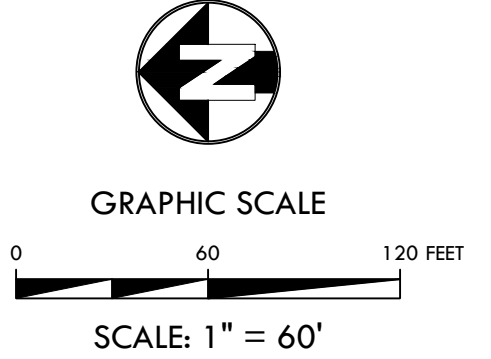

VICTORY GROUP  
Victory Real Estate Group

2911 TURTLE CREEK  
BLVD, STE 700  
DALLAS, TX 75219  
972-707-9555

VICTORY COPPELL  
LOT 1-10, BLOCK A  
CITY OF COPPELL  
DALLAS COUNTY, TEXAS

REV.	DATE	DESCRIPTION



JOB NUMBER: VIC20008  
ISSUE DATE: 2/28/2023

PHASING  
PLAN  
SHEET:  
**1 OF 1**