



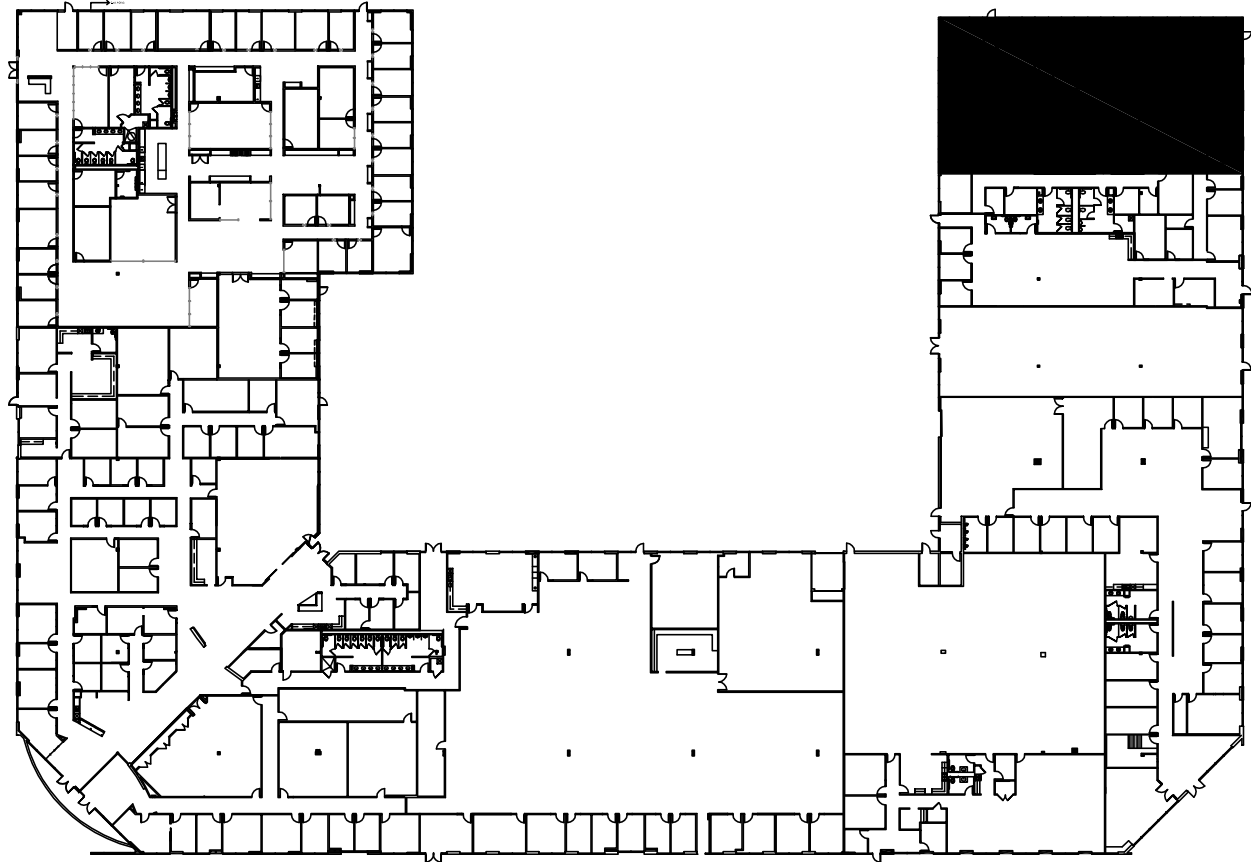

KEY PLAN

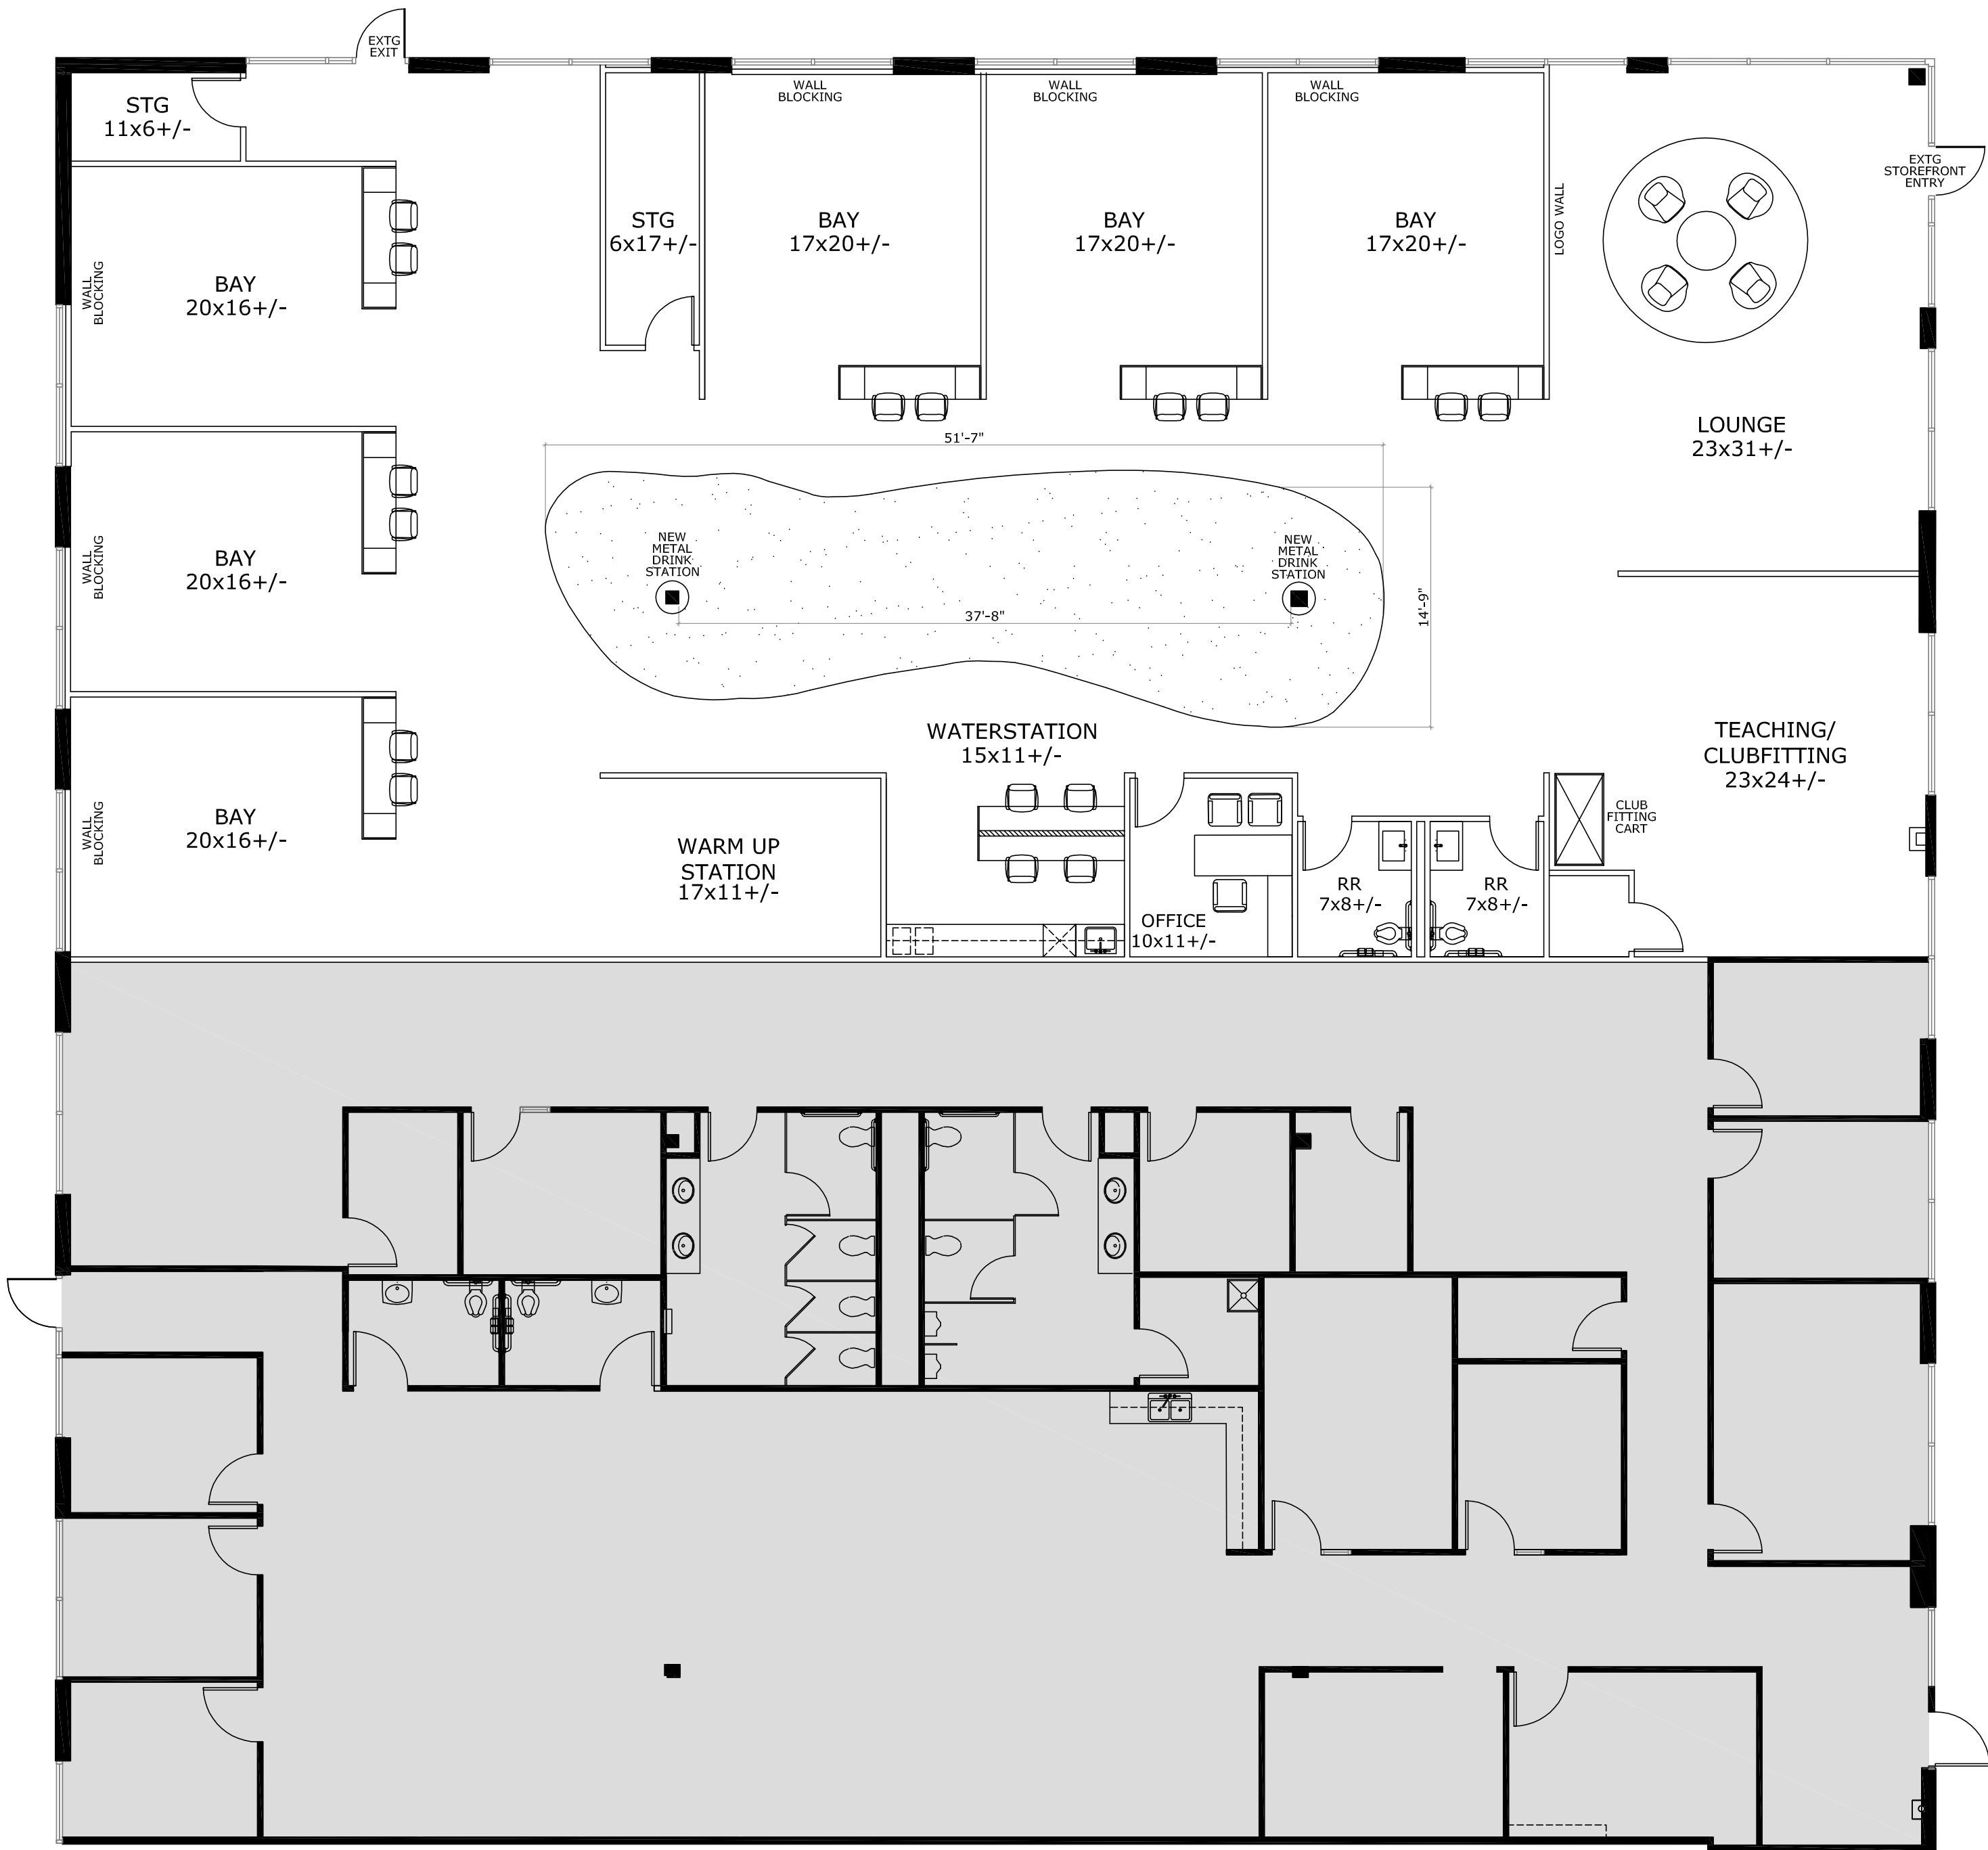

WALL NOTES	
BY SYMBOL	EXISTING BLD STD INTERIOR PARTITION TO REMAIN.
BY SYMBOL	NEW BLD STD INTERIOR PARTITION TO CEILING.



3900 WILLOW ST., STE 150
DALLAS, TX 75226
972.690.3400

GOLFTRK

PROPOSED FACILITY FOR:
GOLF TRK
SUITE 160
LAKEVIEW CENTER
1199 SOUTH BELT LINE ROAD
COPPELL, TEXAS 75019

**PRELIMINARY PLAN NOT
FOR REGULATORY
APPROVAL, PERMITTING, OR
CONSTRUCTION**

*SUITE HAS NOT BEEN FULLY FIELD VERIFIED
FOR EXISTING CONDITIONS.
*ROOM SIZES ARE APPROXIMATE, AND ARE NOT
INTENDED TO BE USED FOR FINAL
DETERMINATION OF FURNITURE SIZES OR
PLACEMENT.

Drawing Log		
No.	Description	Date
1	SP	02-03-25
2	SP REV #1	02-07-25


PROJECT #: 0433.2350
RSF: 6,649

FILE LOCATION:
I:\Shared\UCI_Documents\DRAWINGS - MAIN\LAKEVIEW
CENTER - 1199 BELTLINE\PROJECT FILES\GOLF TRK -
SUITE 160\SP


DRAWN BY: LL
1/8" = 1'-0"
(ON 24X36 PAPER ONLY)

SPACE PLAN

SP

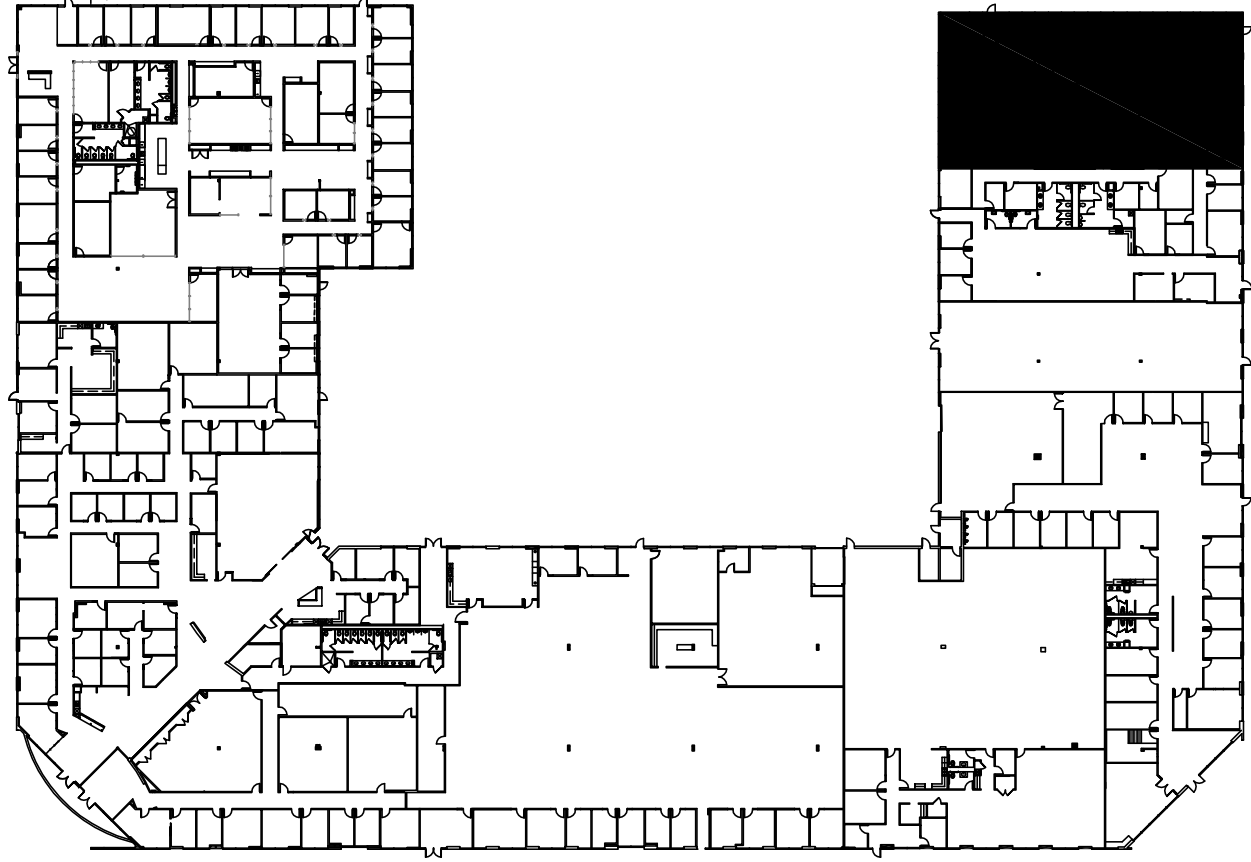

KEY PLAN

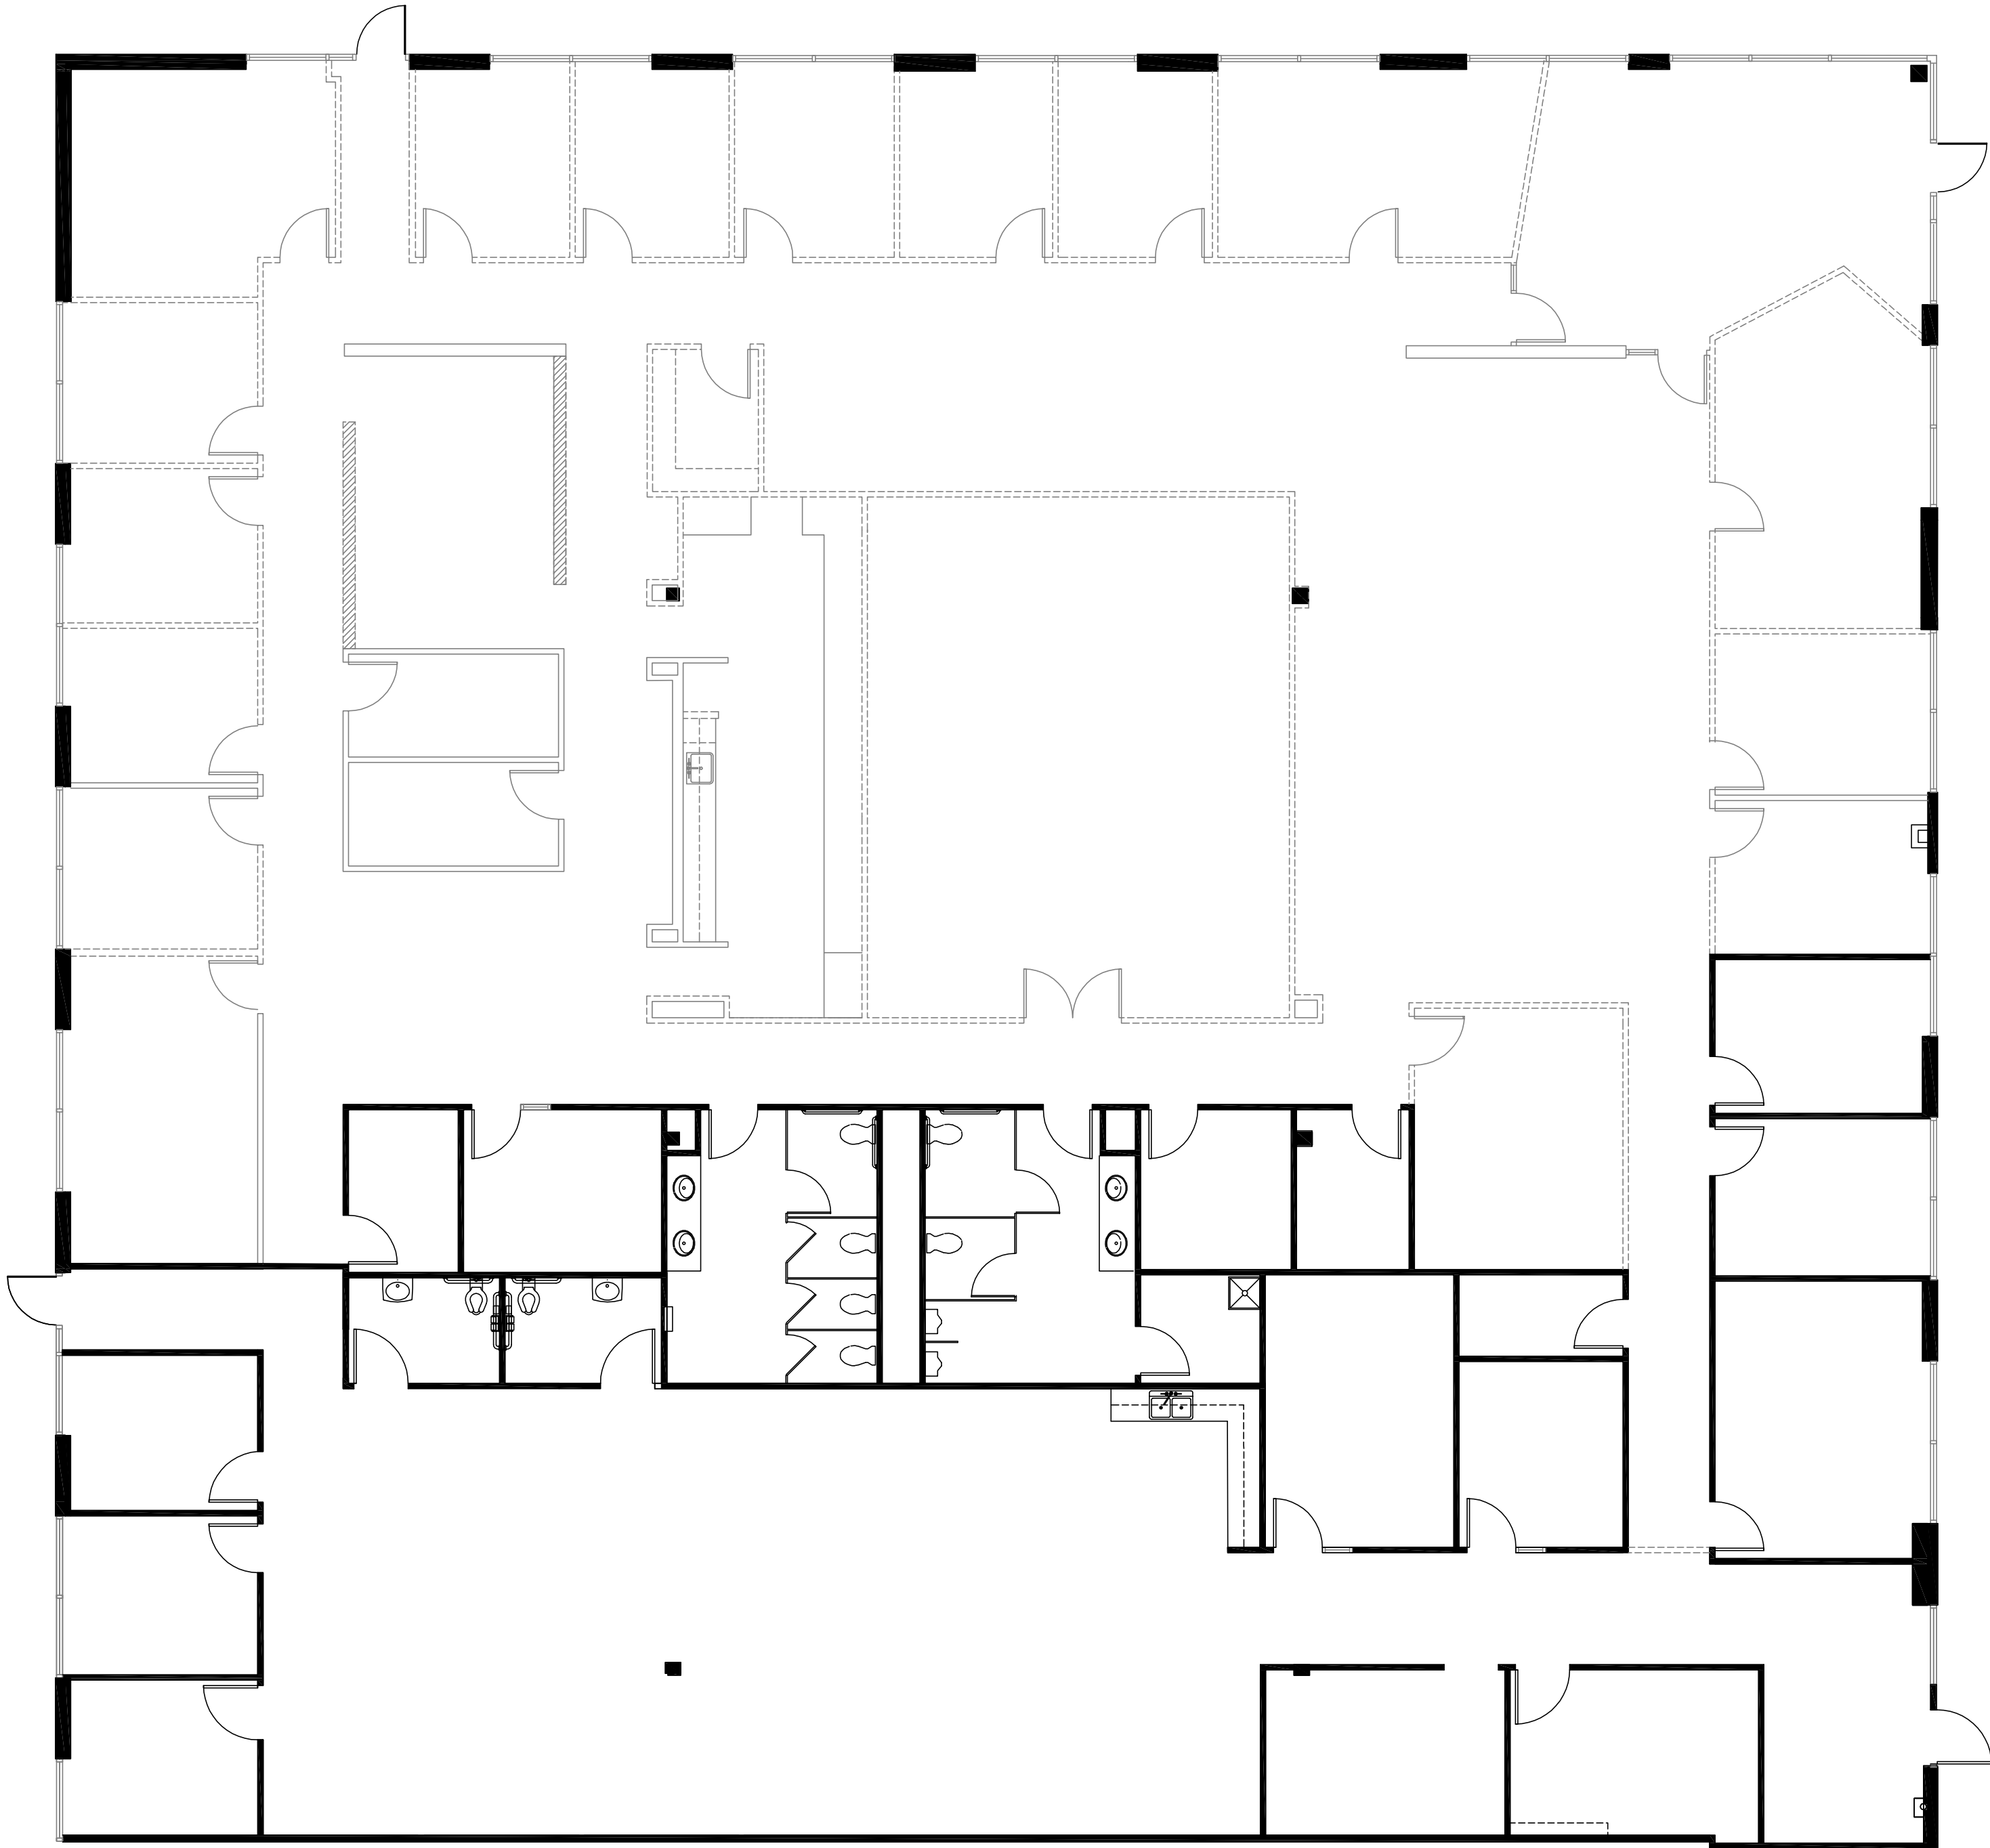

WALL TYPES - DEMOLITION	
-----	EXISTING ITEM OR PARTITION TO BE DEMOLISHED U.N.O.
=====	EXISTING PARTITION TO REMAIN



3900 WILLOW ST., STE 150
DALLAS, TX 75226
972.690.3400

GOLFTRK

PROPOSED FACILITY FOR:
GOLF TRK
SUITE 160
LAKEVIEW CENTER
1199 SOUTH BELT LINE ROAD
COPPELL, TEXAS 75019

**PRELIMINARY PLAN NOT
FOR REGULATORY
APPROVAL, PERMITTING, OR
CONSTRUCTION**

*SUITE HAS NOT BEEN FULLY FIELD VERIFIED
FOR EXISTING CONDITIONS.
*ROOM SIZES ARE APPROXIMATE, AND ARE NOT
INTENDED TO BE USED FOR FINAL
DETERMINATION OF FURNITURE SIZES OR
PLACEMENT.

Drawing Log		
No.	Description	Date
1	SP	02-03-25
2	SP REV #1	02-07-25

PROJECT #: 0433,2350
RSF: 6,649

FILE LOCATION:
I:\Shared\UCL_Documents\DRAWINGS - MAIN\LAKEVIEW
CENTER - 1199 BELTLINE\PROJECT FILES\GOLF TRK -
SUITE 160\SP

DRAWN BY: LL
1/8" = 1'-0"
(ON 24X36 PAPER ONLY)

DEMO PLAN
DP
2 OF 2 PAGES