


Custom approved DS-8 without red band
due to city requirements.

RWS 10-8-18

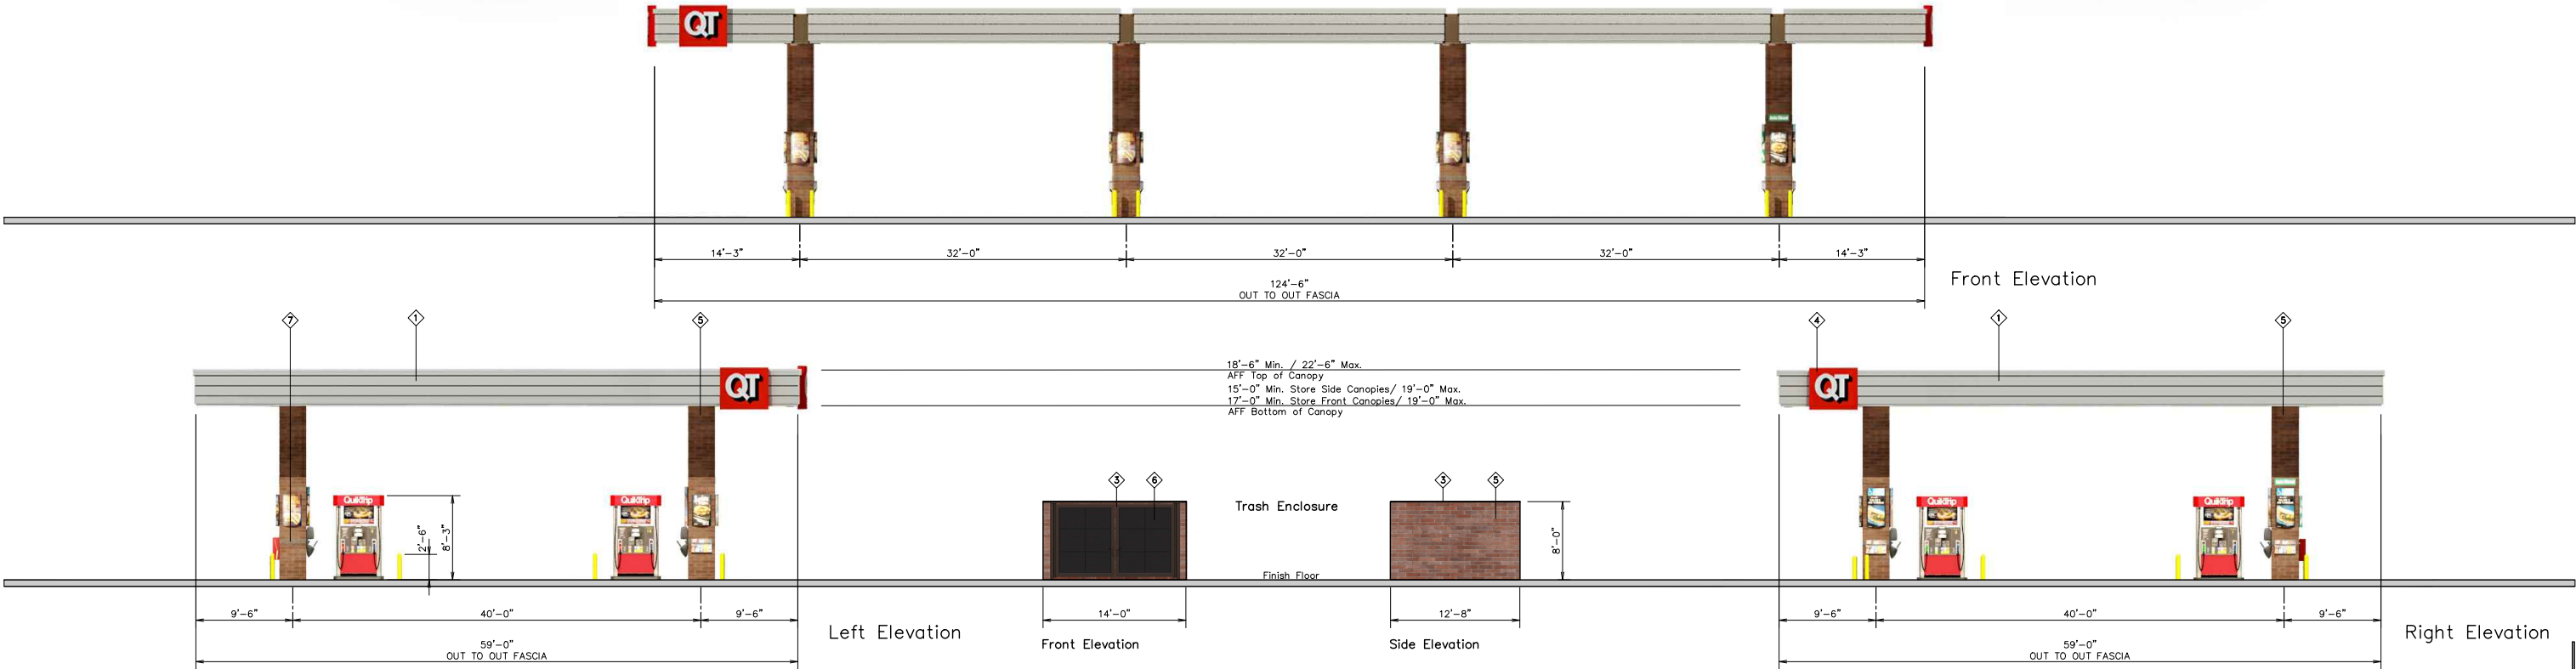



QuikTrip.
4705 South 129th East Ave.
Tulsa, OK 74134-7008
P.O. Box 3475
Tulsa, OK 74101-3475
(918) 615-7700

Store # 1964	Custom Gas Canopy w/ No Red Band	Address: SEC of Freeport and SH 121	City, State: Coppell, TX
Serial # 08-1964-GD08	Scale: 1/16"=1'-0"	Issue Date: 11.11.18	Drawn By: JK
		Rev/Notes:	COPYRIGHT © 2011 QUIKTRIP CORPORATION DESIGN PATENTS QUIKTRIP PLANS ARE THE EXCLUSIVE PROPERTY OF QUIKTRIP CORPORATION, TULSA, OKLAHOMA. THESE PLANS ARE PROTECTED IN THEIR ENTIRETY BY DOMESTIC AND INTERNATIONAL COPYRIGHT AND PATENT STATUTES. ANY UNAUTHORIZED USE, REPRODUCTION, PUBLICATION, DISTRIBUTION OR SALE IN WHOLE OR IN PART, IS STRICTLY FORBIDDEN.

①	FINISH	MANUFACTURER	SPECIFICATION
1	HLZ-ALUMINUM	ALPOLIC	CANOPY
2	RED POLYCARBONATE	ALLEN INDUSTRIES	ILLUMINATED BAND
3	OT BROWN	LANE	METAL PAINT
4	IDC-20	ALLEN INDUSTRIES	ILLUMINATED SIGNAGE
5	BRONZESTONE	INTERSTATE BRICK	ATLAS STRUCTURAL BRICK
6	BLACK	ALL COURT FABRICS	POLYPRO 95 MESH
7	MIDNIGHT	INTERSTATE BRICK	ATLAS STRUCTURAL BRICK