


EXHIBIT B

SURVEY PLAN

TO ALL PARTIES INTERESTED IN PREMISES SURVEYED:
 THIS IS TO CERTIFY THAT I HAVE THIS DATE MADE A CAREFUL AND ACCURATE SURVEY
 ON THE GROUND OF PROPERTY LOCATED AT 416 KAYE STREET IN THE CITY OF COPPELL
 TEXAS, HEREIN DESCRIBED AS FOLLOWS:

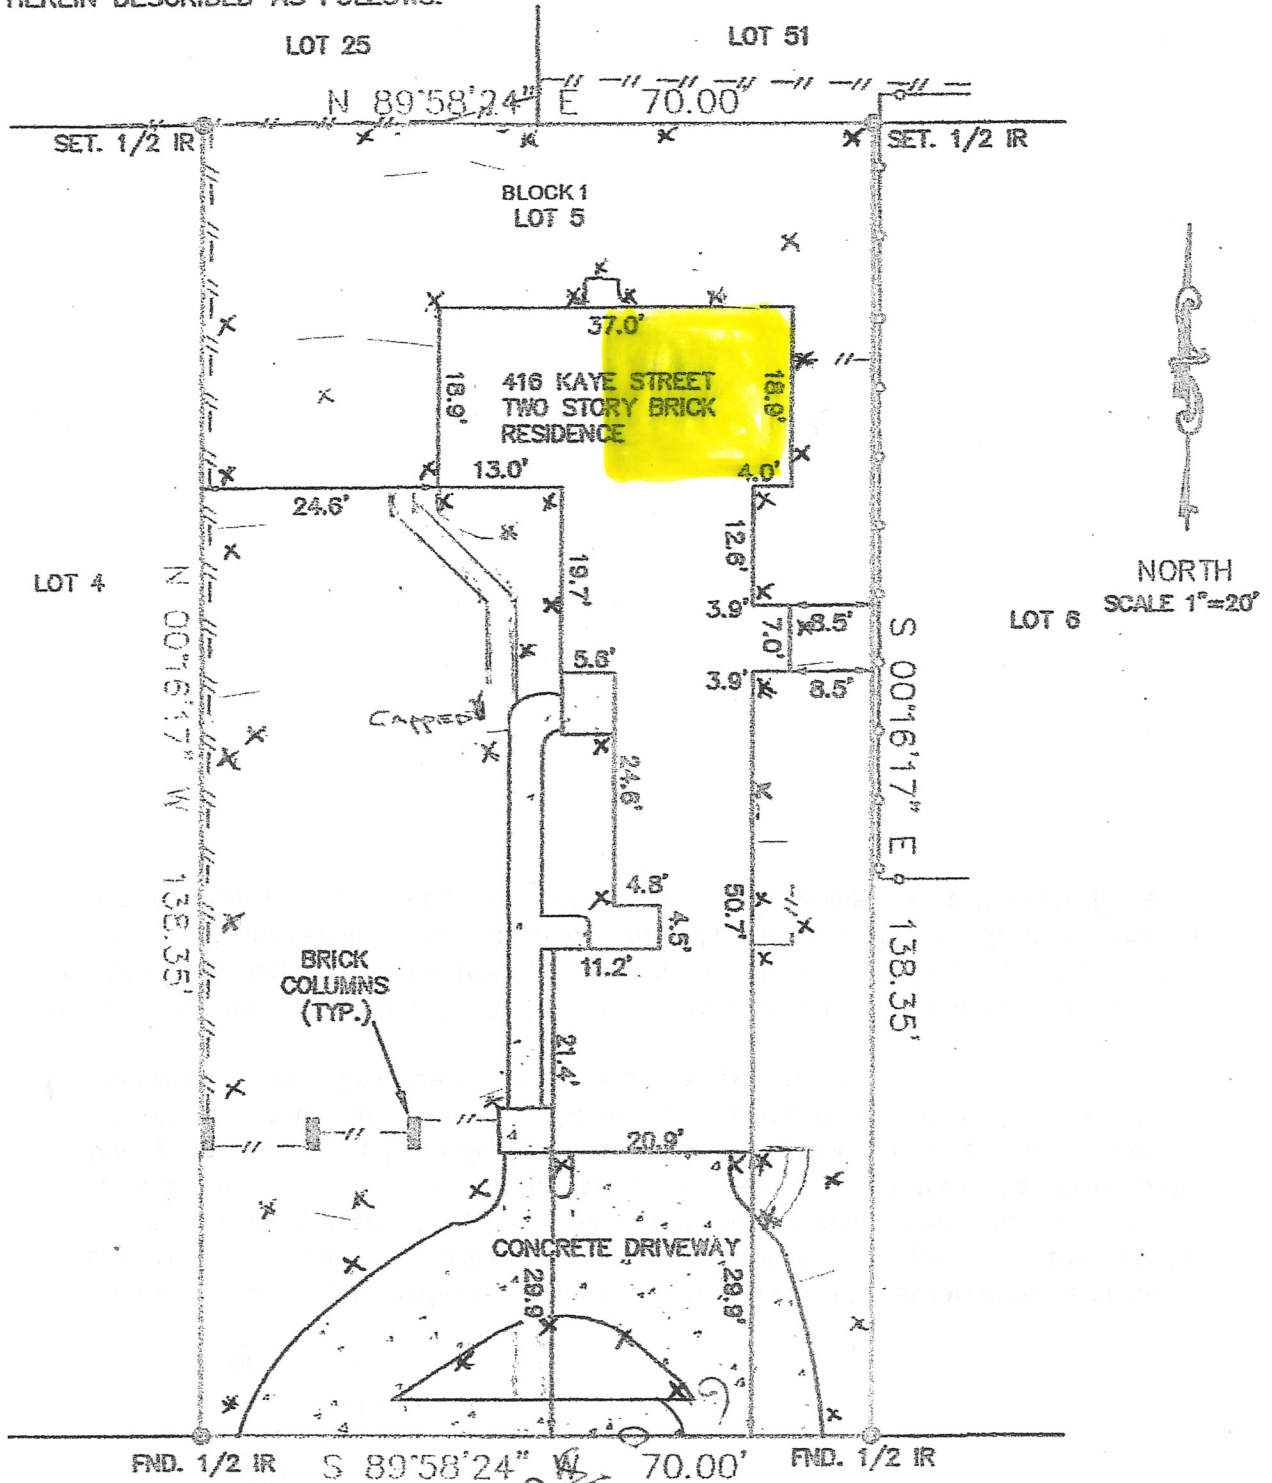

416 KAYE STREET

© COPYRIGHT 2005

50' R.O.W.

X = Sprinkler Head

NOTES:
 FIP - FOUND IRON PIPE
 FIR - FOUND IRON ROD
 CONC - CONCRETE
 B/L - BUILDING SET BACK LINE

FENCE LEGEND
 --* GENERAL FENCE
 - - - WOOD FENCE
 -o-o- CHAIN LINK FENCE

SPRINKLER
 System

8/21/07