



**1 Typical Sign Specifications - Elevation**

Scale: 1/2" = 1'- 0"




**2 Plan View - Top Message Letters**

Scale: 1/2" = 1'- 0"



**3 Plan View - Bottom Message Cabinet**

Scale: 1/2" = 1'- 0"

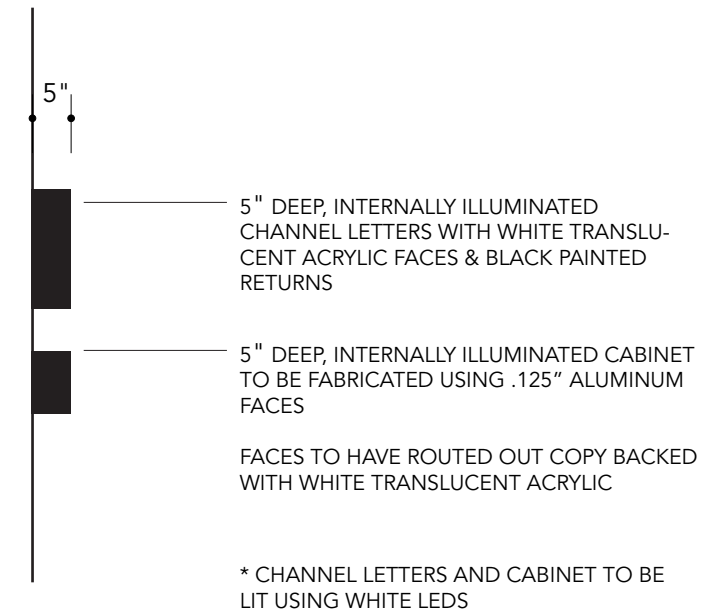

**4 Typical Sign Specifications - Side View**

Scale: 1/2" = 1'- 0"





**1 Elevation**

Scale: 3/32" = 1'-0"

001



**2 Detail**

Scale: 1/2" = 1'-0"



**formation**  
701 Sawdust  
Unit 5  
The Woodlands, Texas 77380  
281.719.8026 tel

© 2013 formation LLC.  
All rights reserved  
This document is the product and exclusive property of Formation LLC. Neither the document nor the information it contains may be copied, disclosed to others or used in connection with any work or project other than the specific project for which they have been prepared and developed without the written consent of Formation LLC.


**Project Name**  
Black Walnut Cafe  
Environmental Graphics  
**Project Code**  
14109003

**Issues/Revisions**  
01.03.13 Client Review  
04.03.13 Client Review  
04.04.13 Client Review  
05.02.13 Client Review  
05.06.13 Client Review  
05.08.13 Client Review  
05.09.13 Client Review

**Fabrication Documentation**  
Details shown are suggested fabrication methods to achieve an overall visual aesthetic. Fabricators may offer alternative fabrication techniques for review which achieve the same visual intent. No visual changes will be acceptable. Fabricators must submit detailed shop drawings for review / approval prior to fabrication.

Page Title / Element Type  
Channel Letters  
Elevation & Dimensions

Sheet Number  
**G2.0**

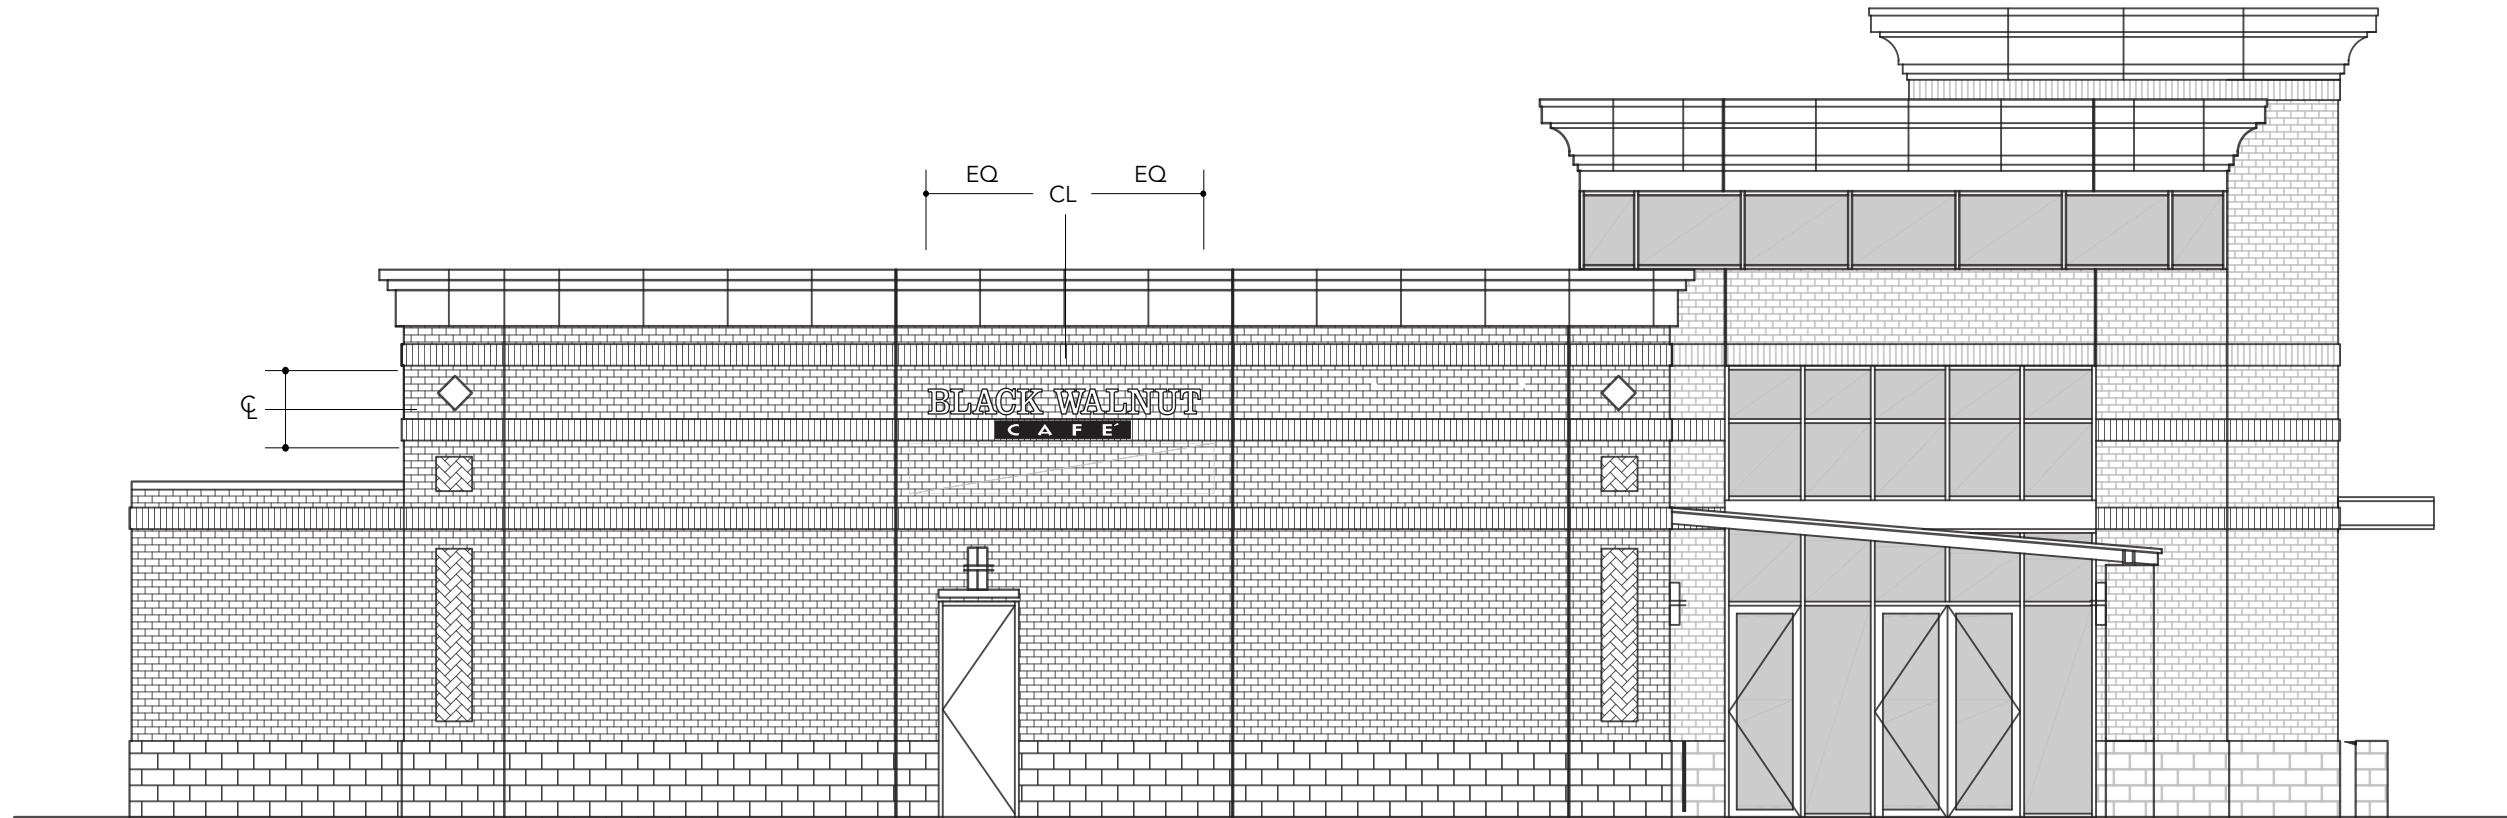

**1 Elevation**

Scale: 1/8" = 1'- 0"

002



**2 Detail**

Scale: 3/8" = 1'- 0"



**formation**  
701 Sawdust  
Unit 5  
The Woodlands, Texas 77380  
281.719.8026 tel

© 2013 formation LLC.  
All rights reserved  
This document is the product and exclusive property of Formation LLC. Neither the document nor the information it contains may be copied, disclosed to others or used in connection with any work or project other than the specific project for which they have been prepared and developed without the written consent of Formation LLC.

**Project Name**  
Black Walnut Cafe  
Environmental Graphics  
**Project Code**  
14109003

**Issues/Revisions**  
01.03.13 Client Review  
04.03.13 Client Review  
04.04.13 Client Review  
05.02.13 Client Review  
05.06.13 Client Review  
05.08.13 Client Review  
05.09.13 Client Review

**Fabrication Documentation**  
Details shown are suggested fabrication methods to achieve an overall visual aesthetic. Fabricators may offer alternative fabrication techniques for review which achieve the same visual intent. No visual changes will be acceptable. Fabricators must submit detailed shop drawings for review / approval prior to fabrication.

Page Title / Element Type  
Channel Letters  
Elevation & Dimensions

Sheet Number  
**G3.0**