


# EXHIBIT A

416 KAYE ST., J W ANDERSON ABST 18 PG 150, TRACT 5 ACS 0.22, VOL.9250/1285 EX072892 CO-DALLAS

## SURVEY PLAT

TO ALL PARTIES INTERESTED IN PREMISES SURVEYED:  
THIS IS TO CERTIFY THAT I HAVE THIS DATE MADE A CAREFUL AND ACCURATE SURVEY  
ON THE GROUND OF PROPERTY LOCATED AT 416 KAYE STREET IN THE CITY OF COPPELL  
TEXAS, HEREIN DESCRIBED AS FOLLOWS:

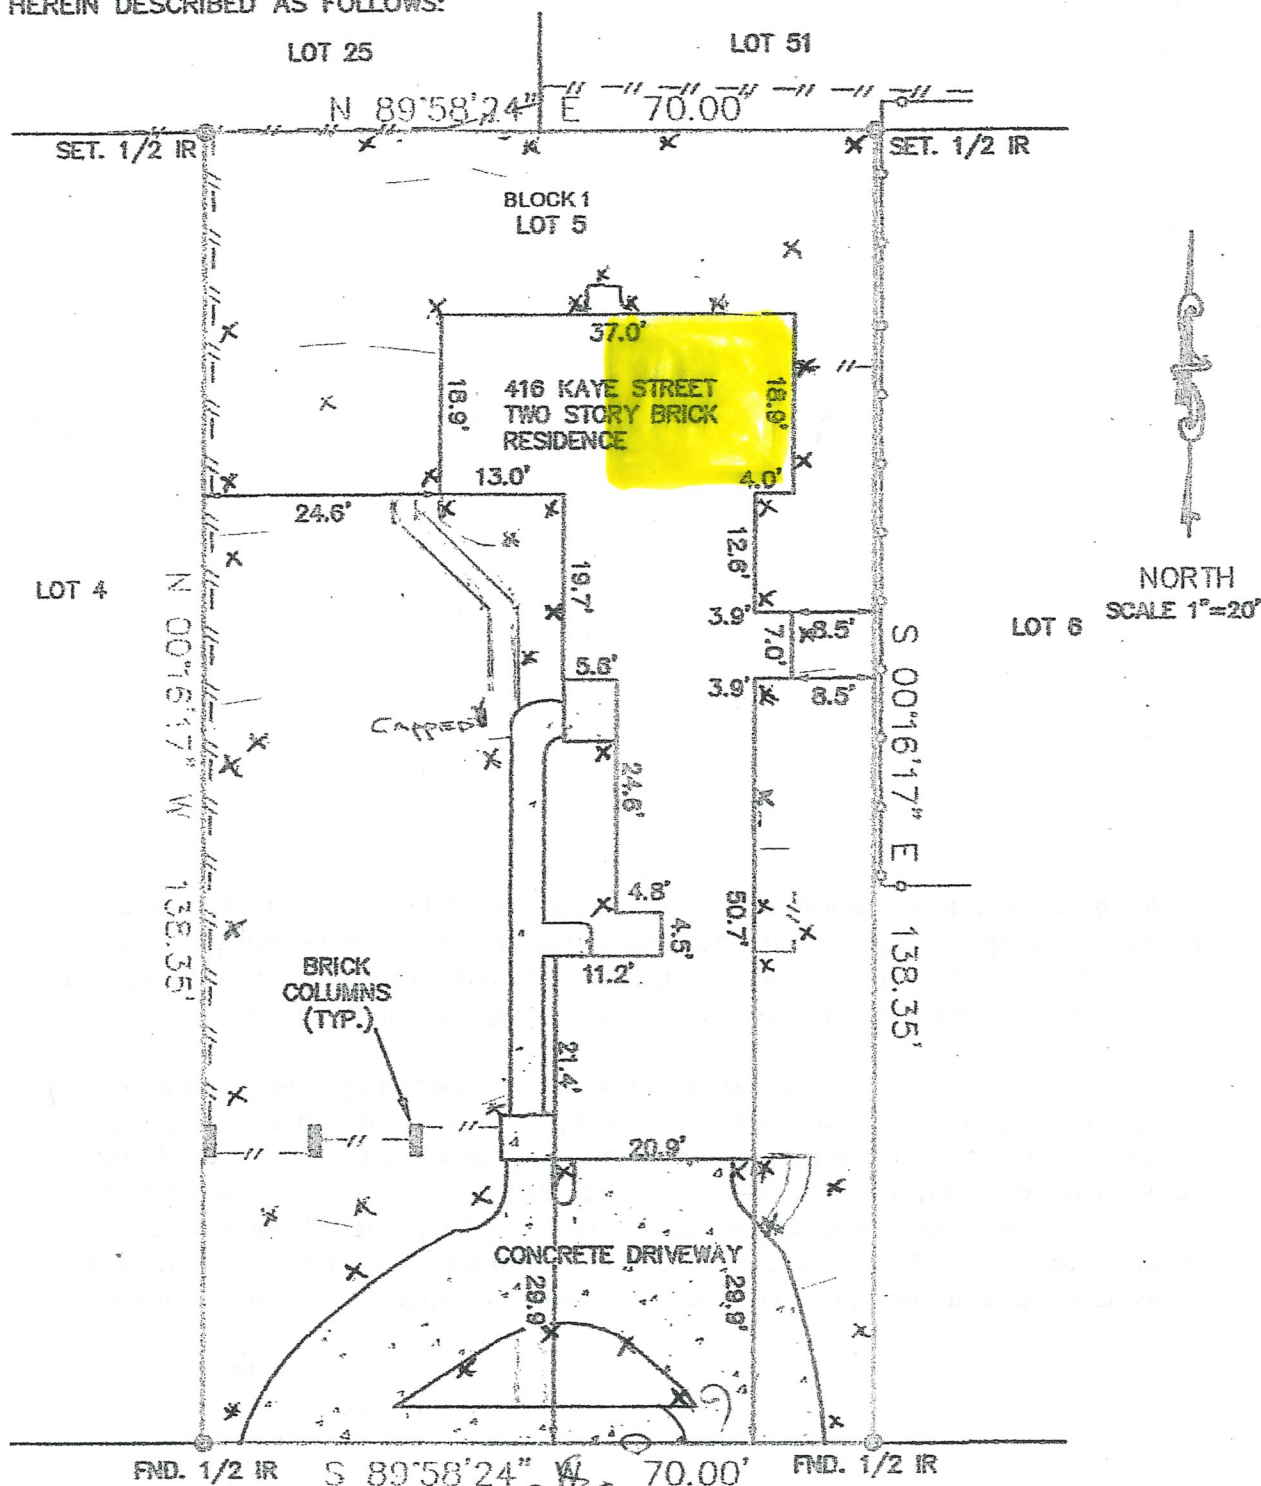

416 KAYE STREET

© COPYRIGHT 2005

50' R.O.W.

X = Sprinkler Head

NOTES:  
FIP - FOUND IRON PIPE  
FIR - FOUND IRON ROD  
CONC - CONCRETE  
B/L - BUILDING SET BACK LINE

FENCE LEGEND  
\*\*\* - GENERAL FENCE  
--- - WOOD FENCE  
--- - CHAIN LINK FENCE

SPRINKLER  
System

8/21/07