


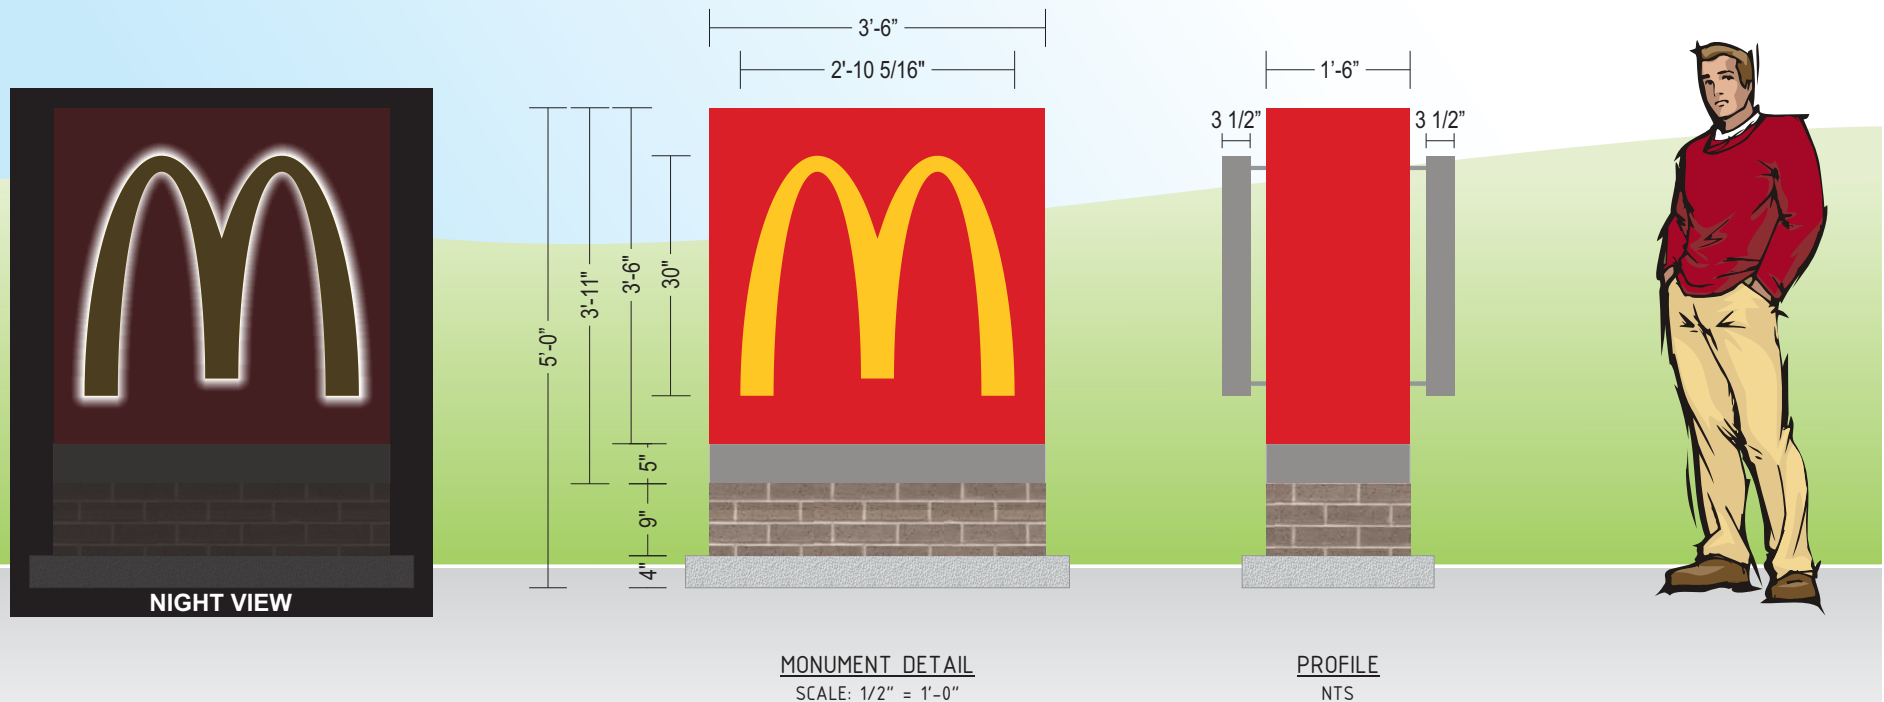

**PERSONA TRIANGLE**  
FACILITY SERVICES | LIGHTING | SIGNAGE

700 21st St SW  
Watertown, SD 57201  
Tel: 800.843.9888  
www.personatriangle.com

Customer:  
**MCDONALDS**  
Location:  
**COPPELL, TX**  
File Name:  
**503777 - R4 - COPPELL, TX**

Project No.:  
**503777**  
Request No.:  
**80770**  
Prepared By:  
**PG/QP/AL/QP**  
Date:  
**09/12/25**  
Revision:  
**4**



This sign is intended to be installed in accordance with the requirements of Article 600 of the National Electric Code and/or other applicable local codes. This includes proper grounding and bonding of the sign.

This is an original document created by Persona Signs, LLC provided specifically to the client for the client's personal use. This document should not be shared, reproduced, disclosed or otherwise used without written permission from Persona Signs, LLC.

Customer Approval (Please Initial):

Approval Date: