
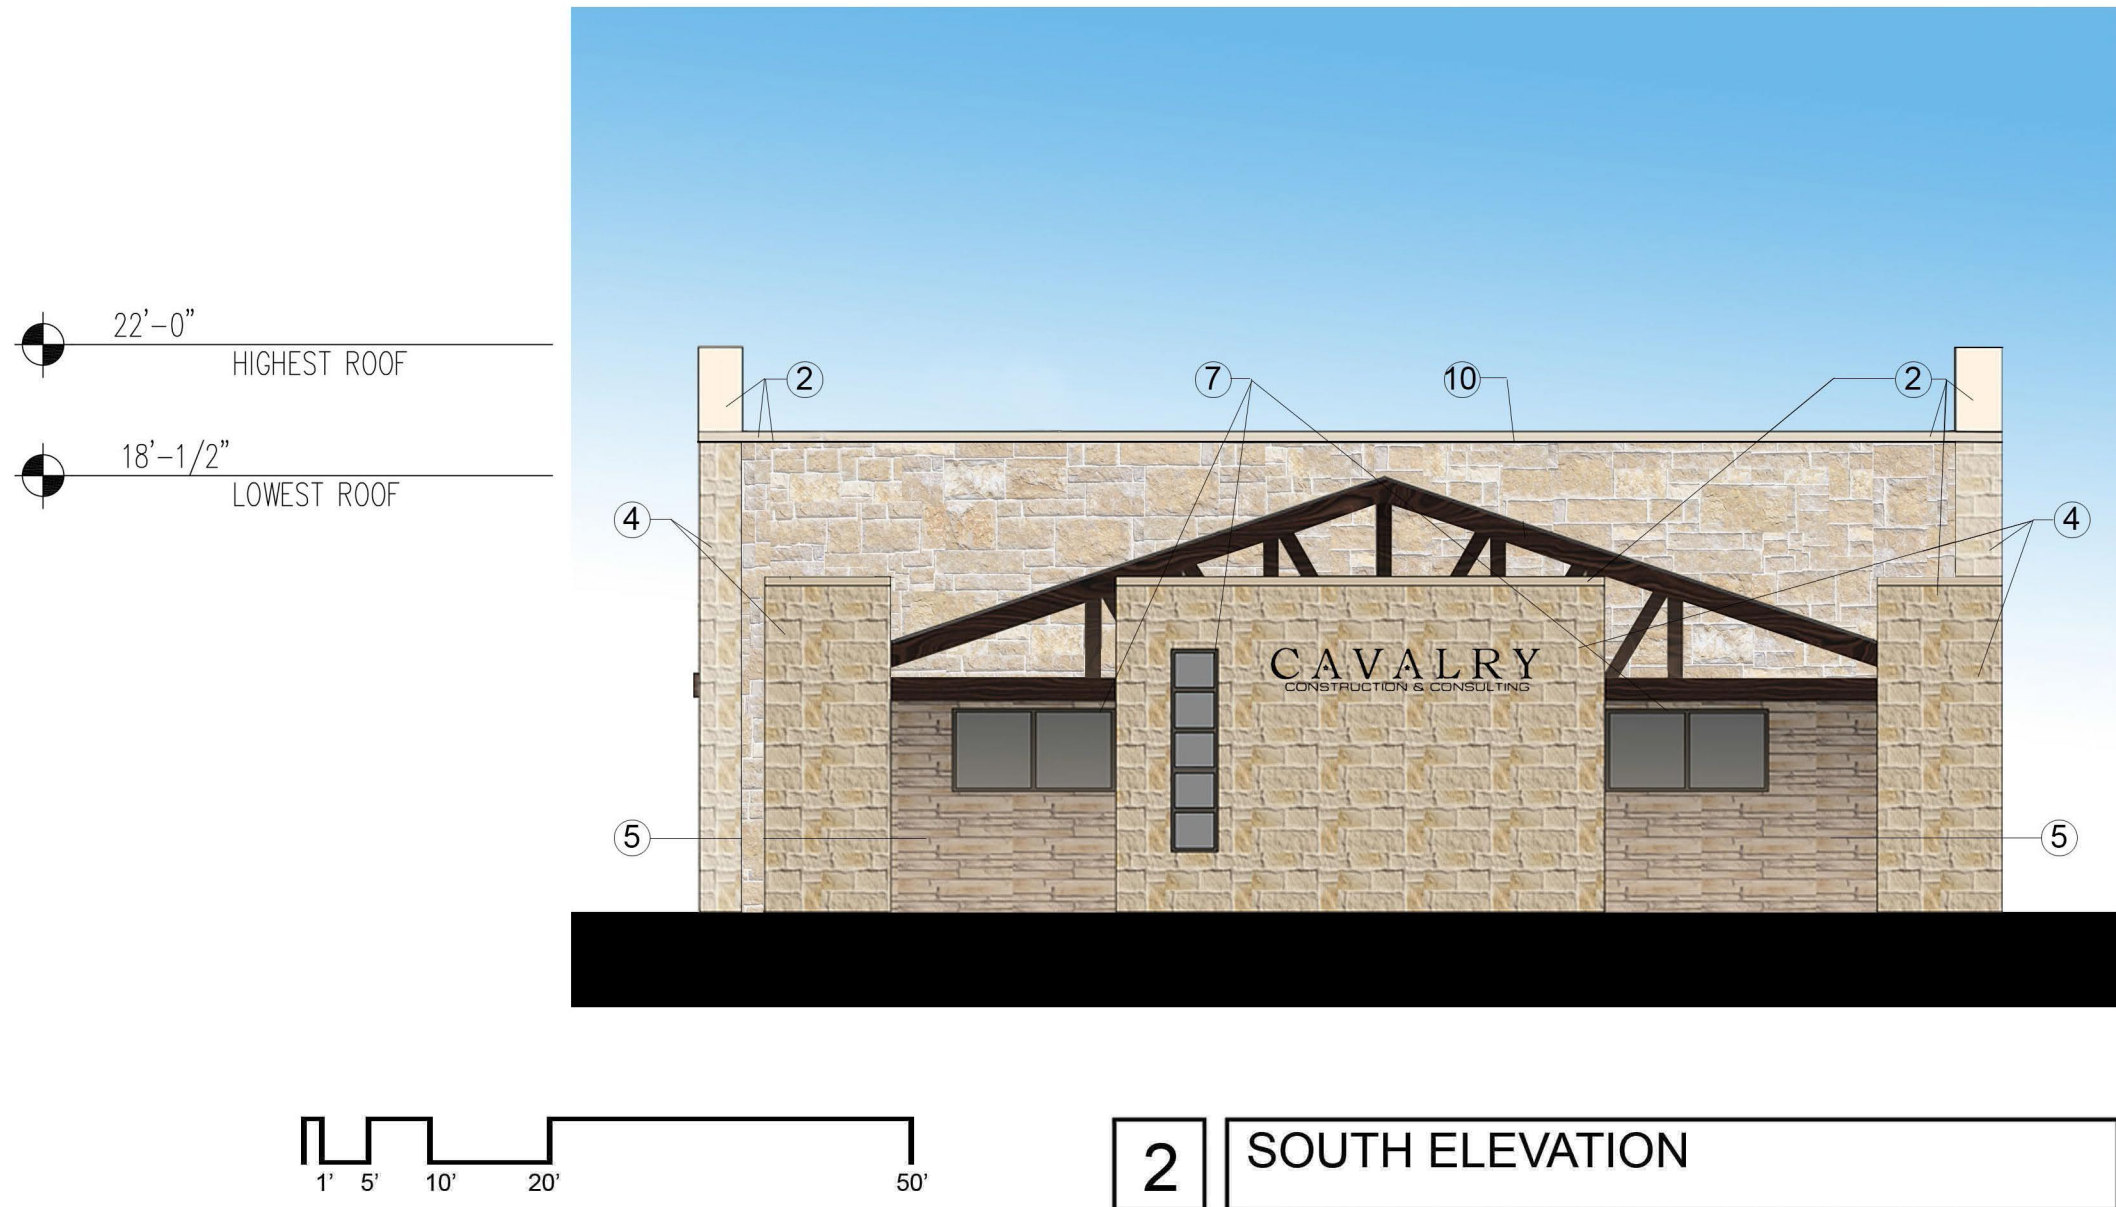


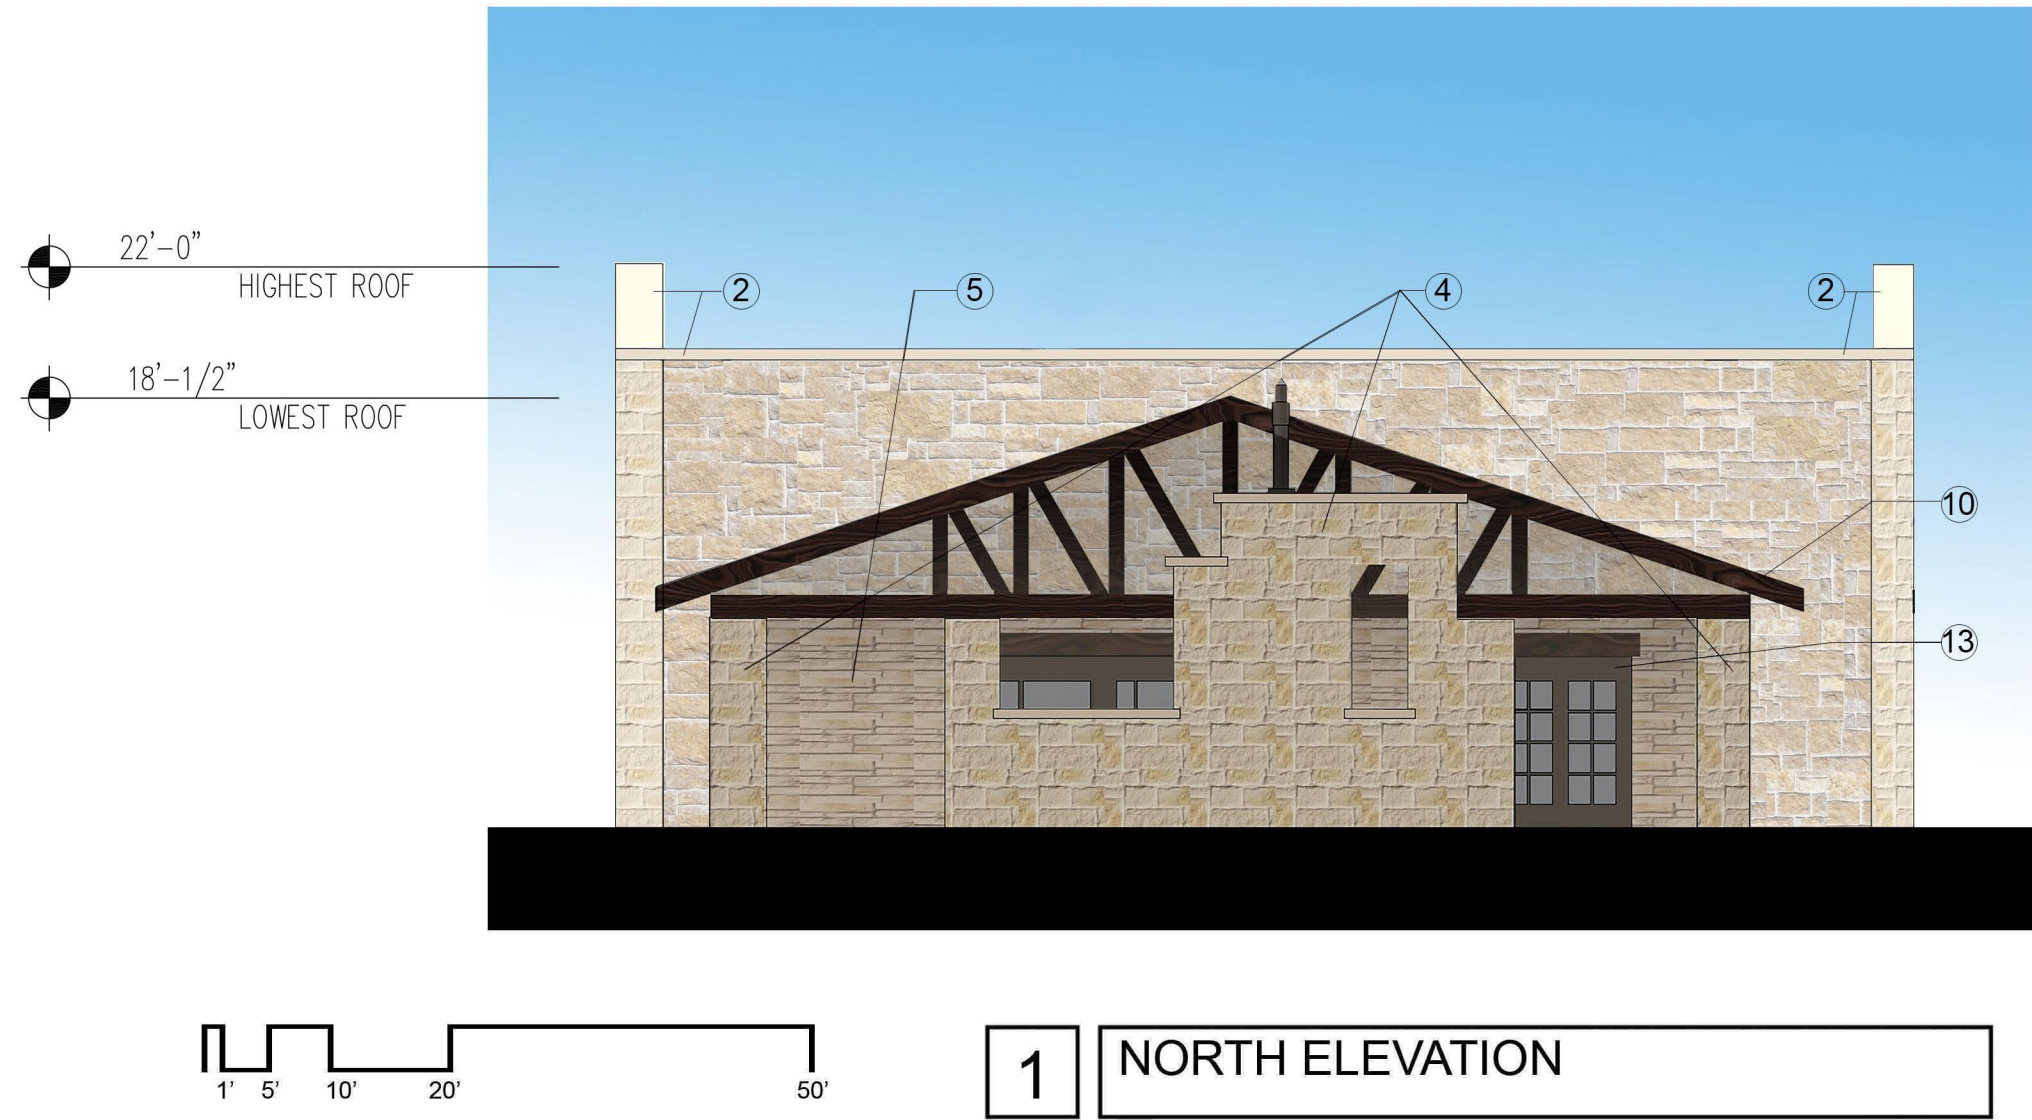

BUILDING MATERIALS LIST

- 1. STANDING SEAM METAL ROOF**

 - Manufacturer: Central States Manufacturing Inc.
 - Product: Central-Span 2" Standing Seam Profile
 - Color: Burnished Slate

2. METAL CAP FLASHING

 - Manufacturer: Central States Manufacturing Inc.
 - Color: Burnished Slate (On Stone Walls)
 - Color: Light Stone (On Stucco Walls)

3. PAINTED FASCIAS & SOFFITS

 - Manufacturer: To Be Determined
 - Color: Dark Brown (Pittsburgh –Coffee Bean)

4. DRY STACK AUSTIN STONE

 - Cut: Random Chop Block
 - Generic Color: Light Beige to Light Gray
- 5. DRY STACK AUSTIN STONE**

 - Cut: Random Ledger Block
 - Generic Color: Light Beige to Light Gray

6. STUCCO

 - Supplier: To Be Determined
 - Product: Traditional Stucco
 - Texture: Float Medium Sand Finish
 - Color: Warm Tone

7. METAL FRAMED INSULATED WINDOWS

 - Manufacturer: To Be Determined
 - Glass: Medium Solar Tint (Low-E – Non Reflective)
 - Frame Color: Bronze Anodized Aluminum
- 8. FRAMELESS INSULATED WINDOWS**

 - Manufacturer: To Be Determined
 - Glass: Medium Solar Tint (Low-E – Non Reflective)

9. ALUMINUM & GLASS STOREFRONT

 - Manufacturer: To Be Determined
 - Glass: Medium Solar Tint (Low-E – Non Reflective)
 - Frame Color: Anodized Bronze

10. STAINED ROUGH SAWN TIMBER

 - Manufacturer: To be Determined
 - Product: Cedar
 - Color: Dark Brown

11. PAINTED STEEL FENCE & GATES

 - Manufacturer: To Be Determined
 - Product: Welded Steel Vertical Picket
 - Color: Black Powder Coat
- 12. OVERHEAD DOOR**


 - Manufacturer: Overhead Door Company
 - Style: Carriage House Steel
 - Color: Clay

13. PAINTED STEEL DOORS & FRAMES


 - Manufacturer: To Be Determined
 - Color: Medium Brown (Sherwin Williams – Cobble Brown)

Cavalry Construction Company
160 Southwestern Blvd. Coppell, Tx.


Office Building Elevations
Sheet: 07
Date: 02/11/2014

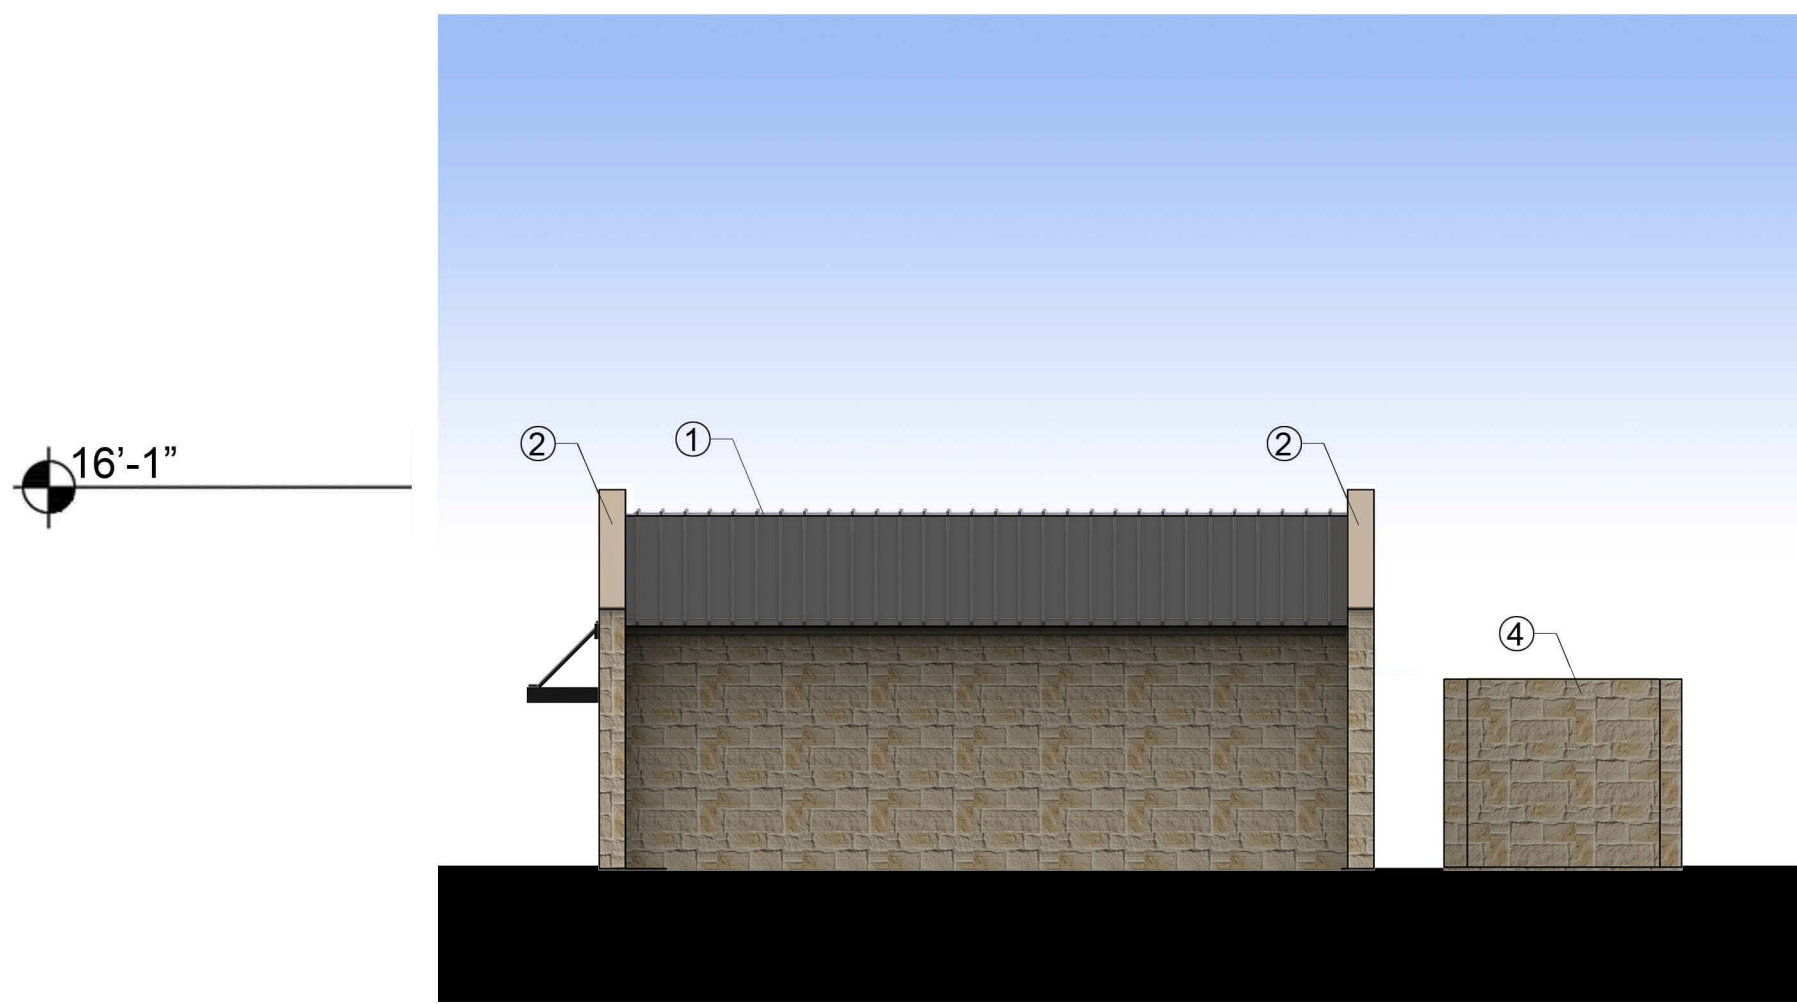


1 NORTH ELEVATION

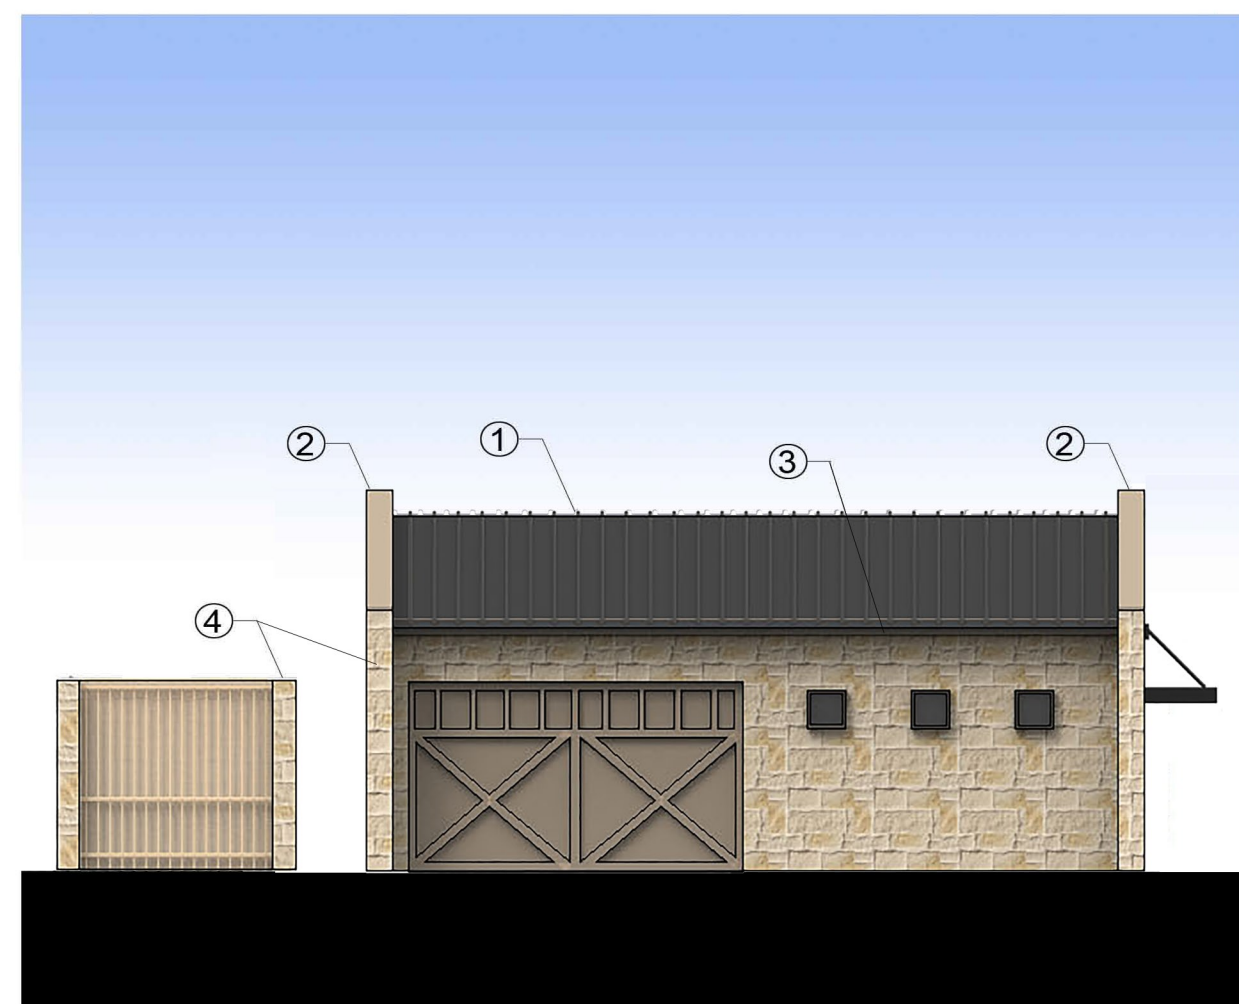


2 SOUTH ELEVATION

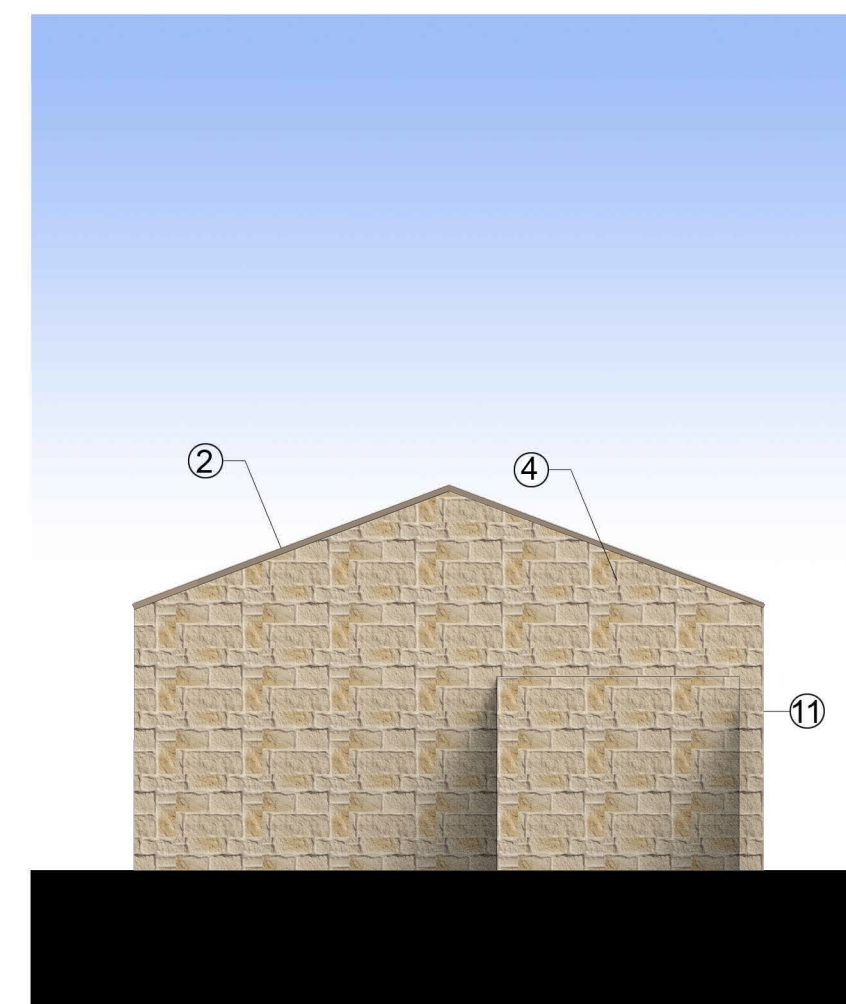

3 WEST ELEVATION

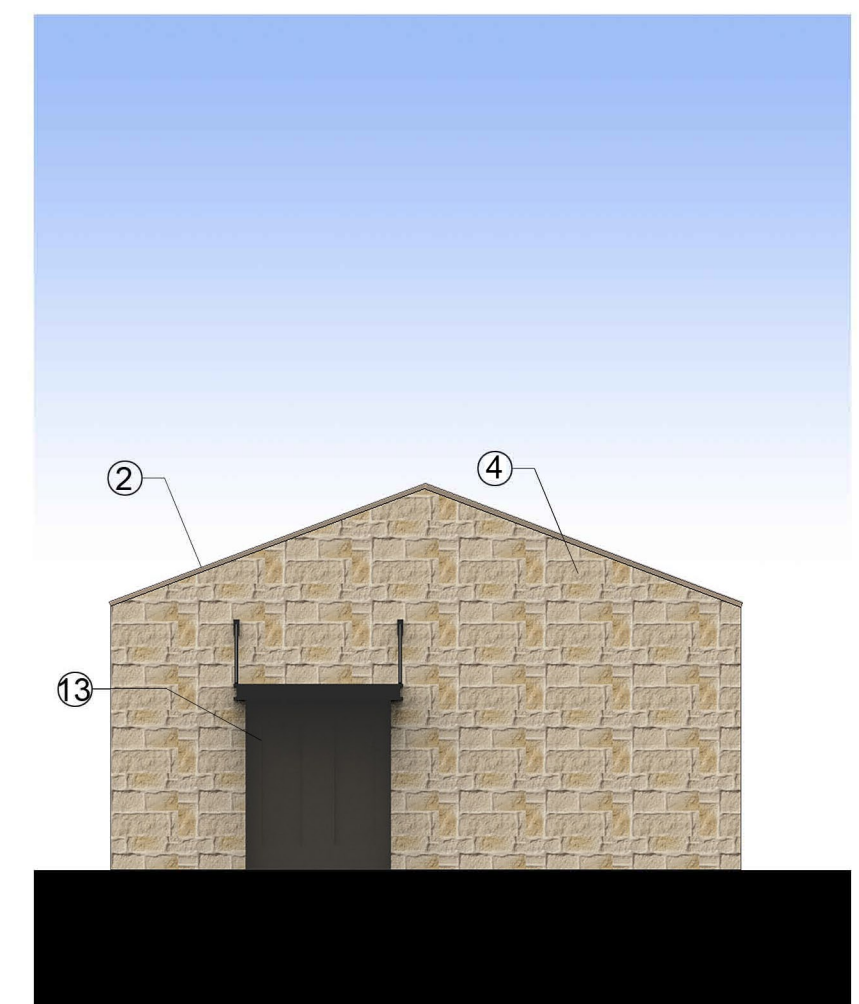

4 EAST ELEVATION

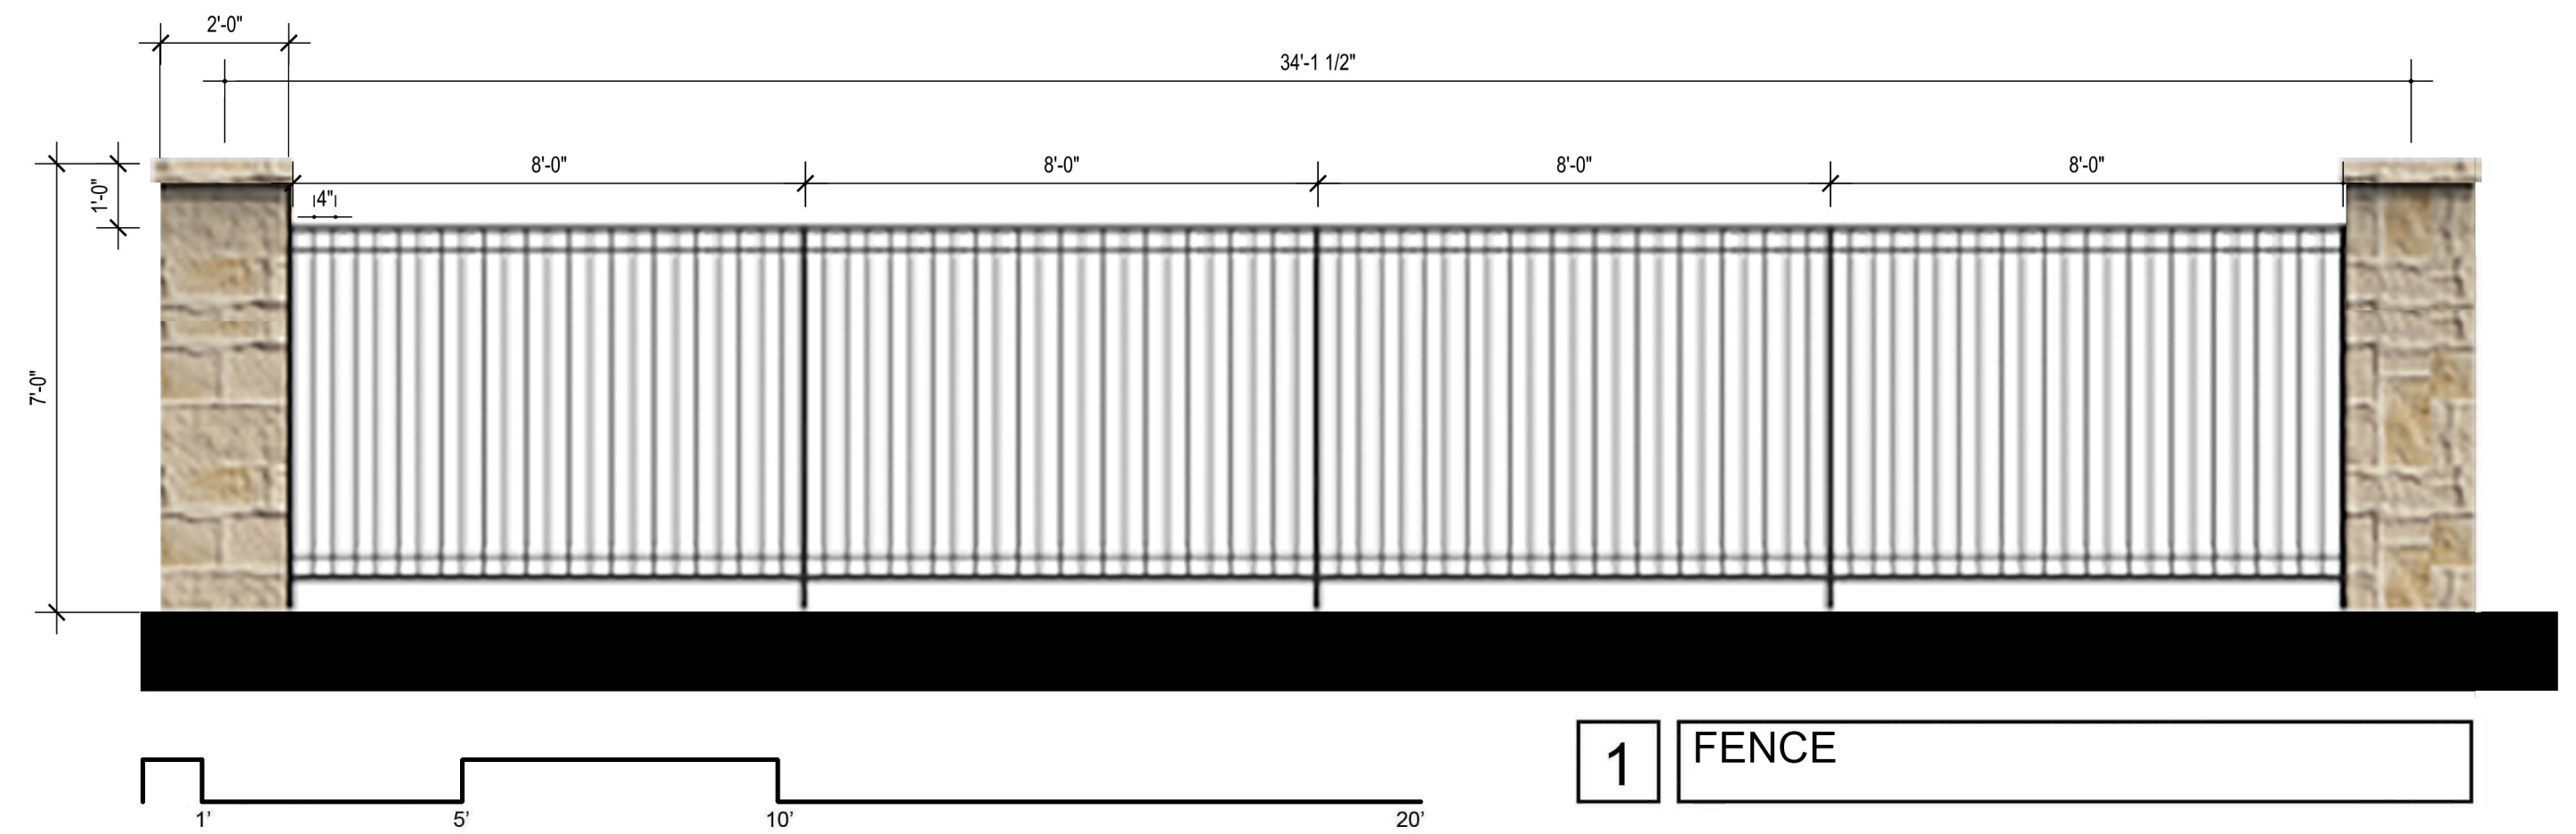

1 FENCE

BUILDING MATERIALS LIST

1. STANDING SEAM METAL ROOF

- Manufacturer: Central States Manufacturing Inc.
- Product: Central-Span 2" Standing Seam Profile
- Color: Burnished Slate

2. METAL CAP FLASHING

- Manufacturer: Central States Manufacturing Inc.
- Color: Burnished Slate (On Stone Walls)
- Color: Light Stone (On Stucco Walls)

3. PAINTED FASCIAS & SOFFITS

- Manufacturer: To Be Determined
- Color: Dark Brown (Pittsburgh –Coffee Bean)

4. DRY STACK AUSTIN STONE

- Cut: Random Chop Block
- Generic Color: Light Beige to Light Gray

5. DRY STACK AUSTIN STONE

- Cut: Random Ledger Block
- Generic Color: Light Beige to Light Gray

6. STUCCO

- Supplier: To Be Determined
- Product: Traditional Stucco
- Texture: Float Medium Sand Finish
- Color: Warm Tone

7. METAL FRAMED INSULATED WINDOWS

- Manufacturer: To Be Determined
- Glass: Medium Solar Tint (Low-E – Non Reflective)
- Frame Color: Bronze Anodized Aluminum

8. FRAMELESS INSULATED WINDOWS

- Manufacturer: To Be Determined
- Glass: Medium Solar Tint (Low-E – Non Reflective)

9. ALUMINUM & GLASS STOREFRONT

- Manufacturer: To Be Determined
- Glass: Medium Solar Tint (Low-E – Non Reflective)
- Frame Color: Anodized Bronze

10. STAINED ROUGH SAWN TIMBER

- Manufacturer: To be Determined
- Product: Cedar
- Color: Dark Brown

11. PAINTED STEEL FENCE & GATES

- Manufacturer: To Be Determined
- Product: Welded Steel Vertical Picket
- Color: Black Powder Coat

12. OVERHEAD DOOR

- Manufacturer: Overhead Door Company
- Style: Carriage House Steel
- Color: Clay

13. PAINTED STEEL DOORS & FRAMES

- Manufacturer: To Be Determined
- Color: Medium Brown (Sherwin Williams – Cobble Brown)

Cavalry Construction Company
160 Southwestern Blvd. Coppell, Tx.

Office Building Elevations
Sheet: 08
Date: 01/17/2014