



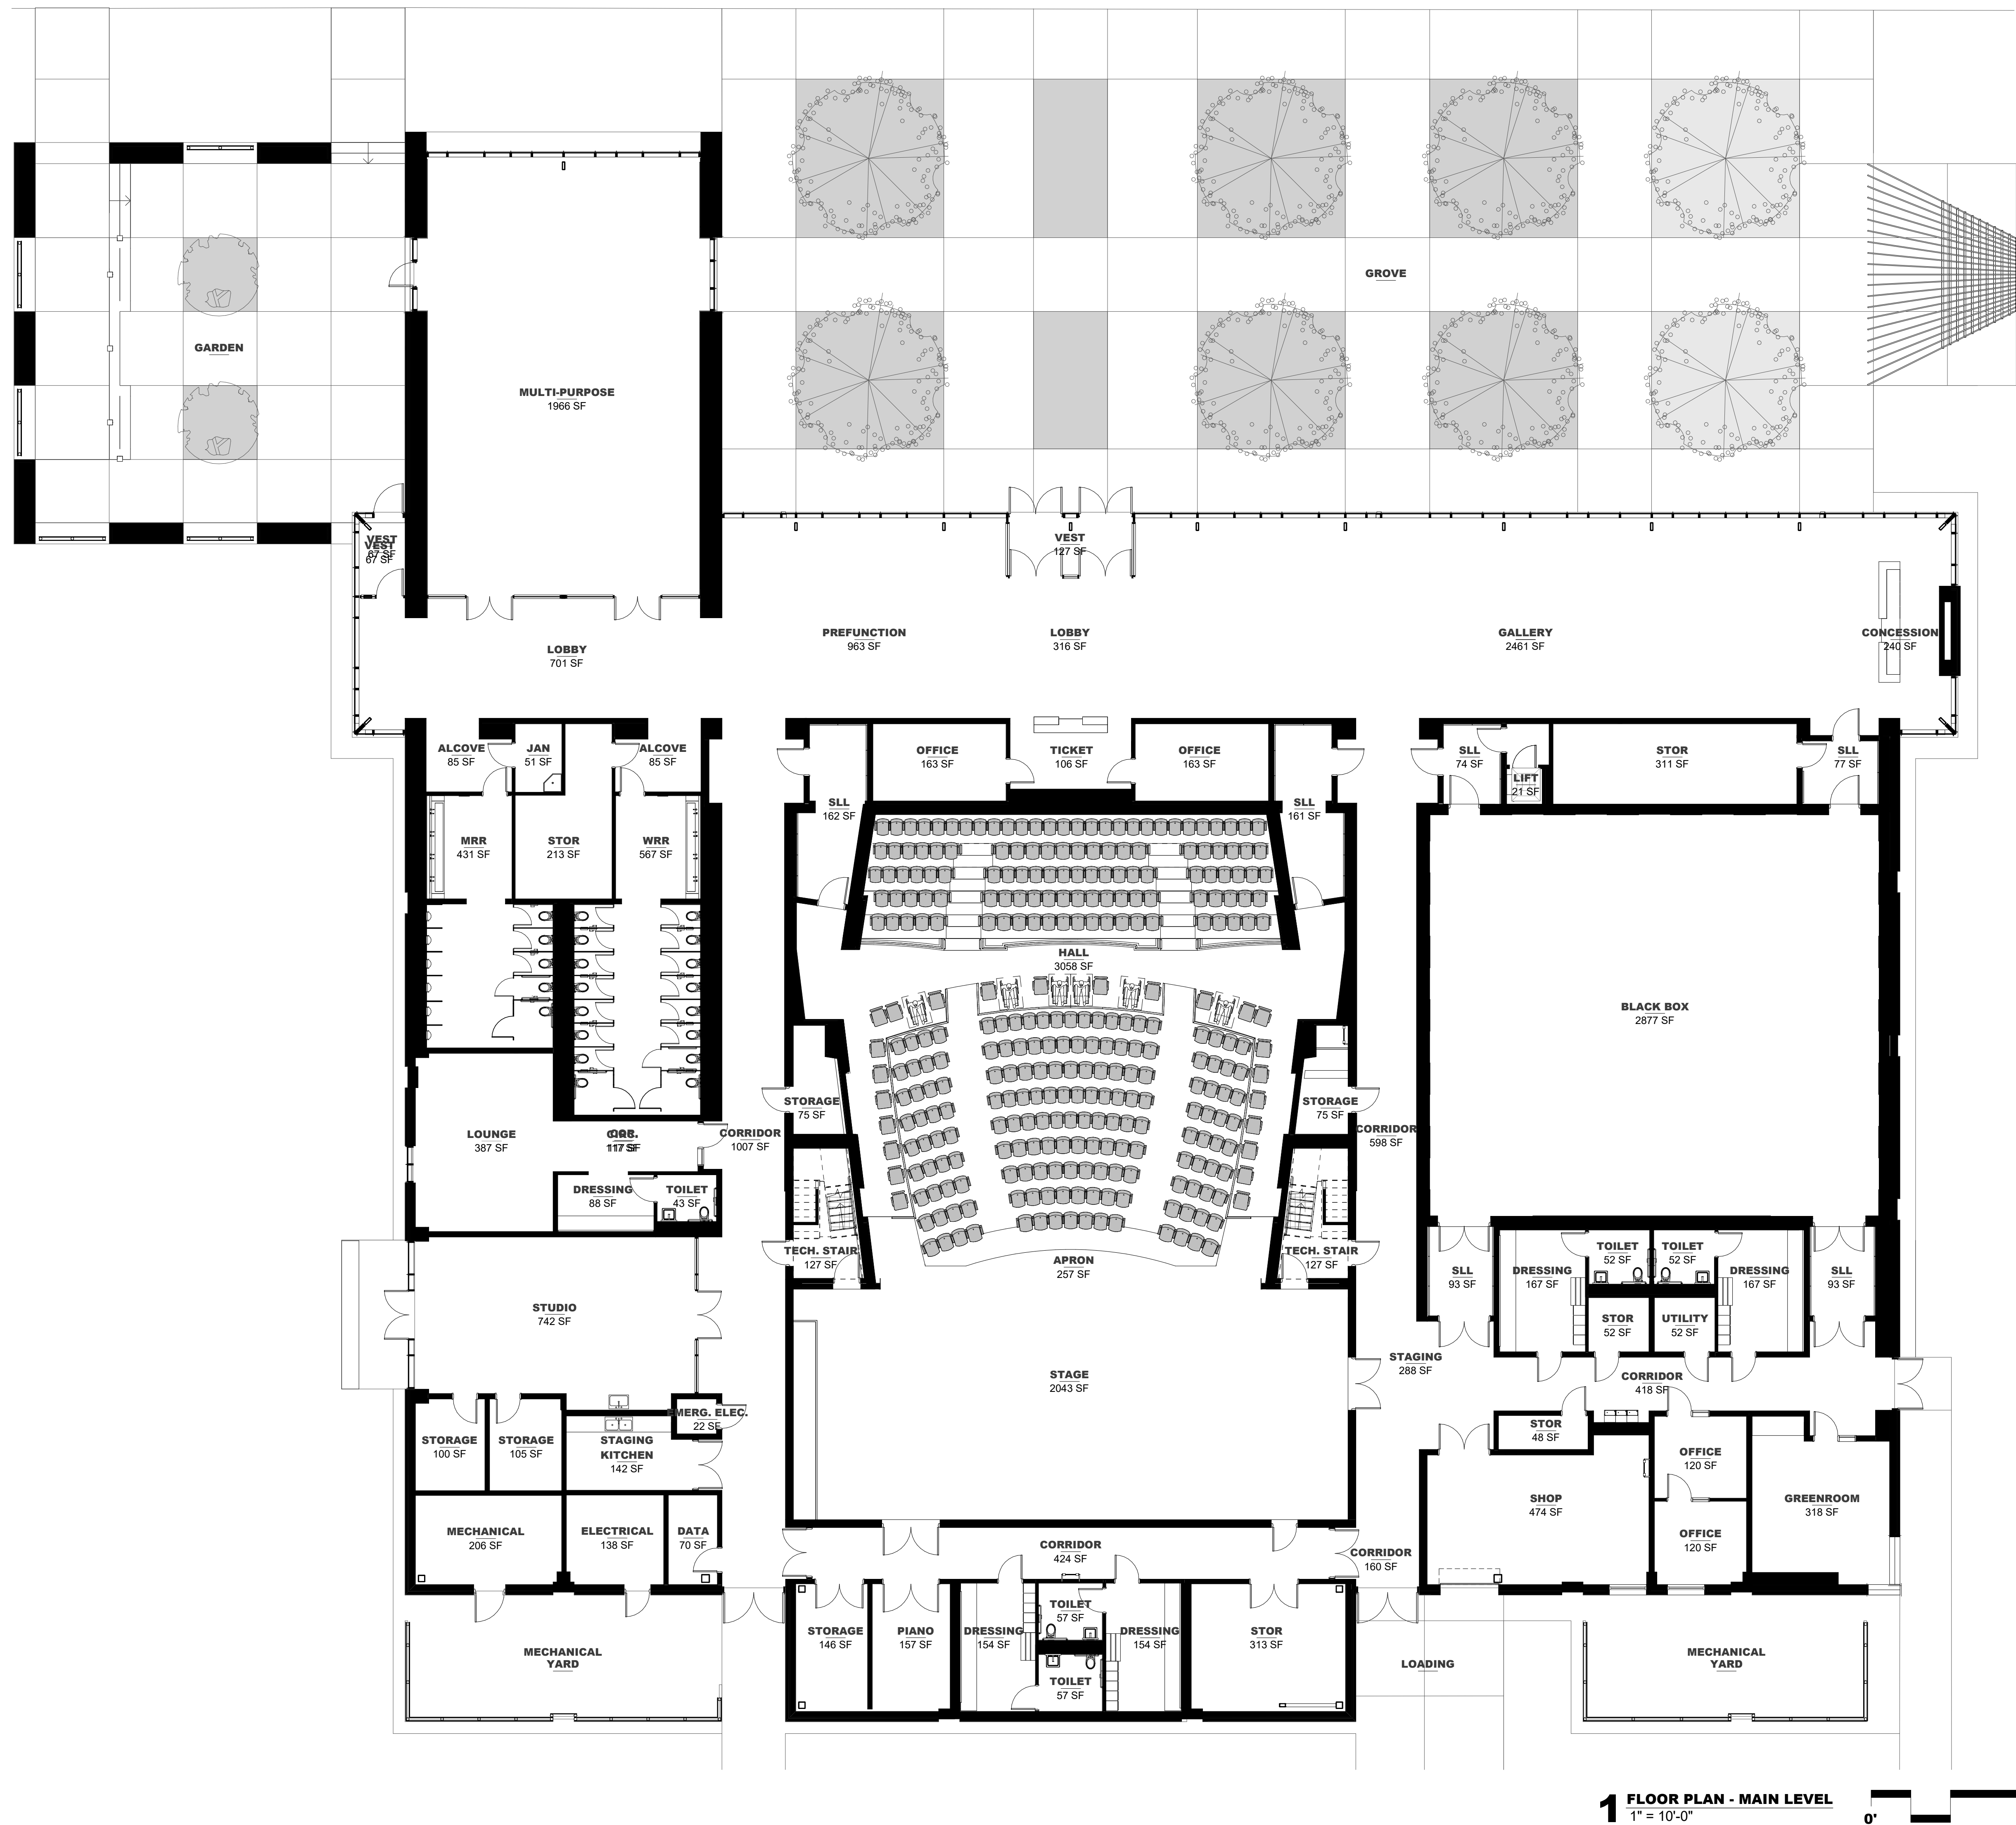

OLD TOWN
**ARTS
CENTER**
TRAVIS STREET, COPPELL

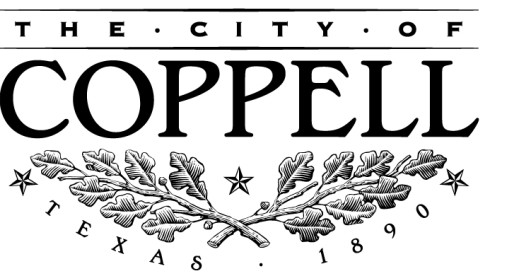

IFP


OVERALL FLOOR PLAN

A02




DATE 05.02.2018

119 (38%)
5 ROWS

195 (62%)
11 ROWS

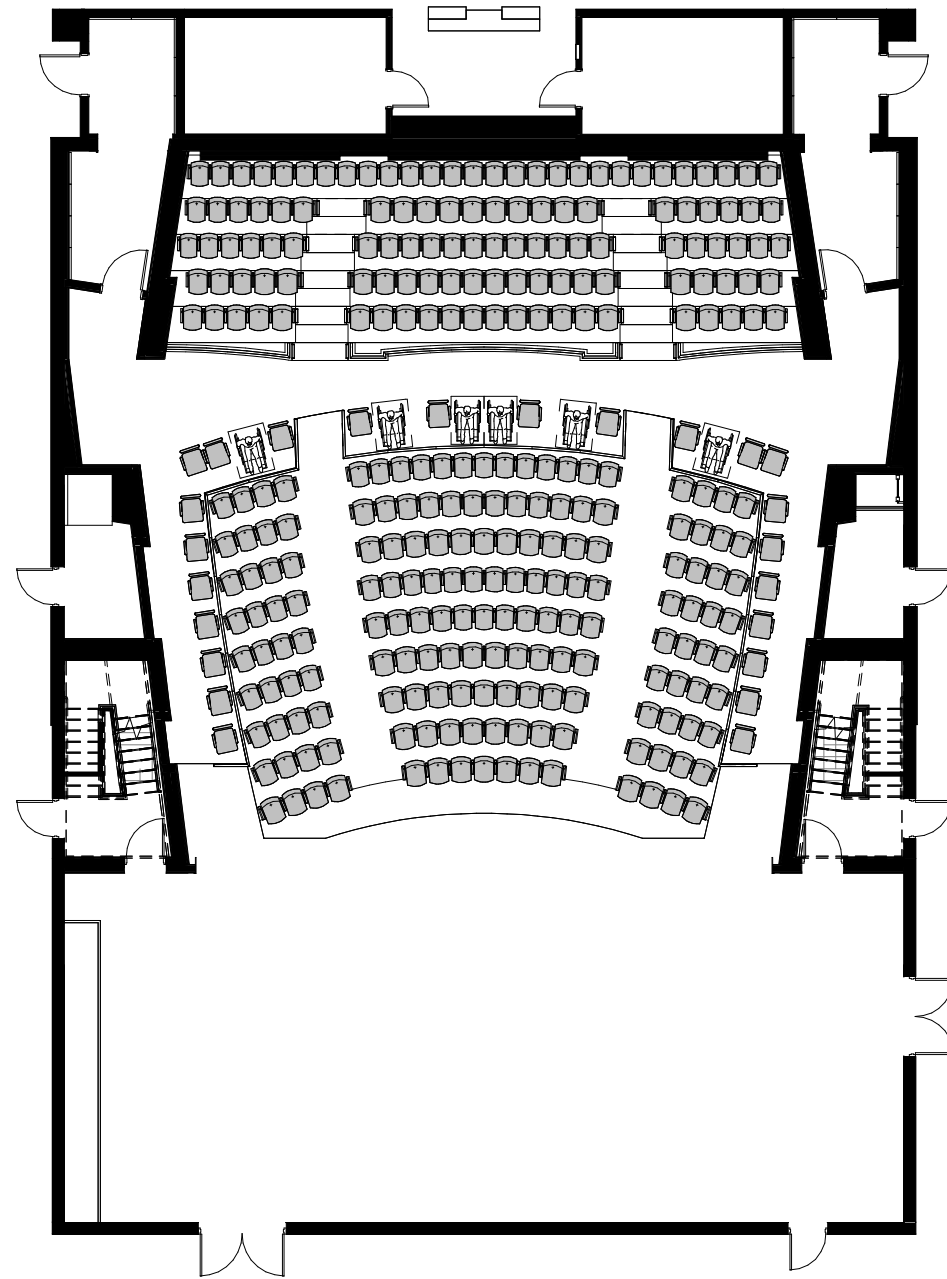


313 SEATS

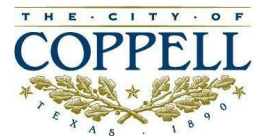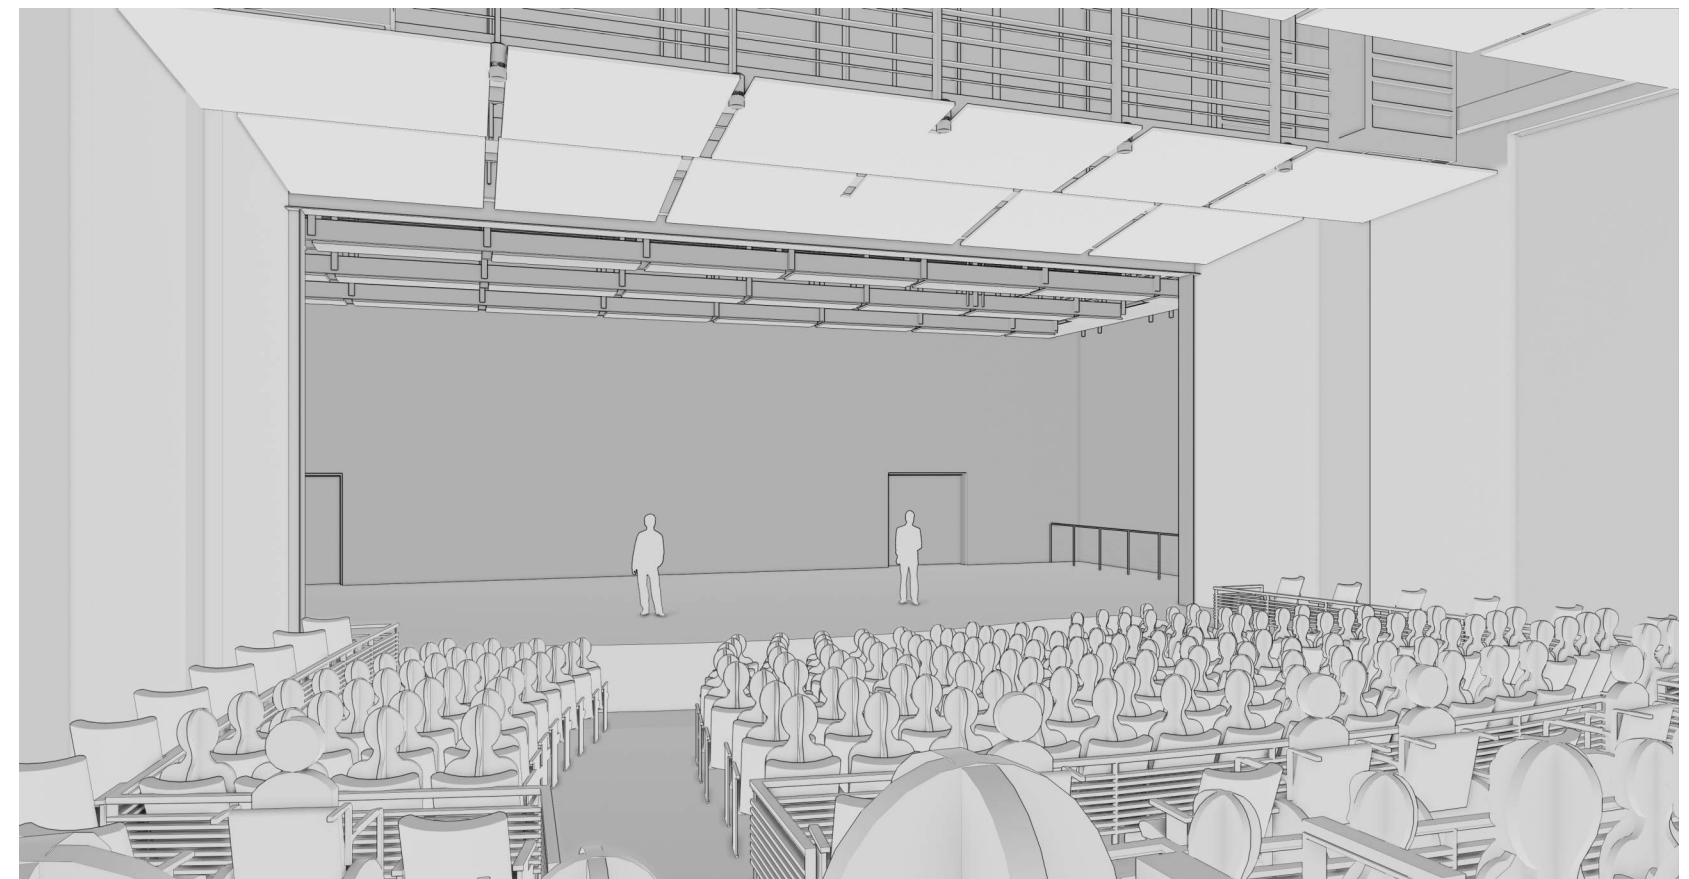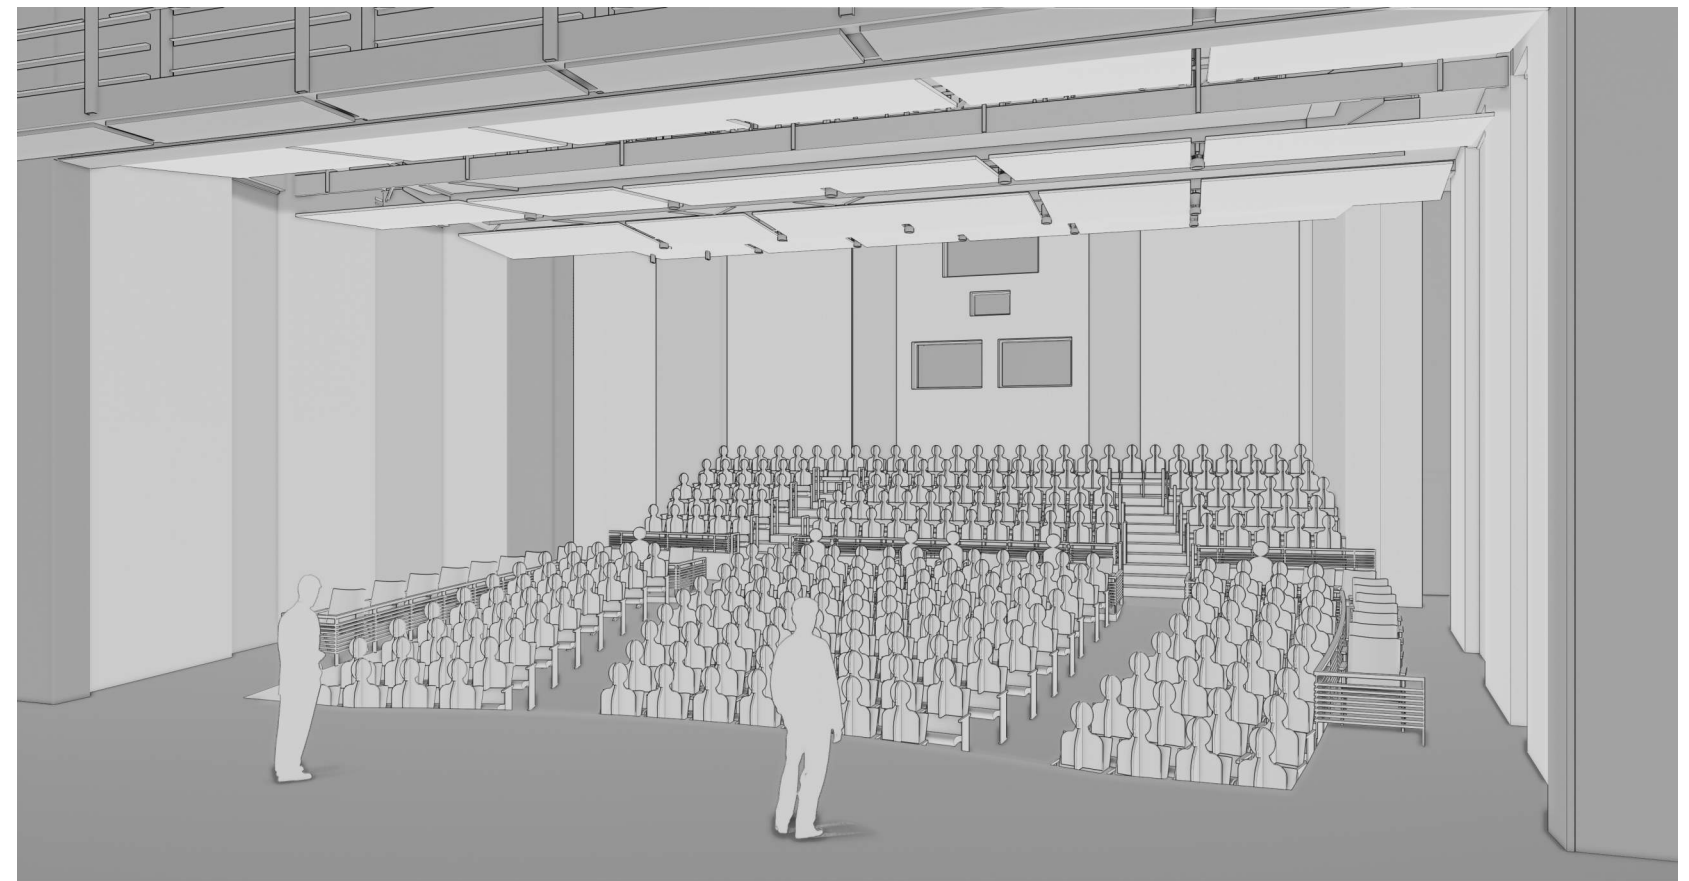


OLD TOWN ARTS CENTER
HALL SEATING

IFP

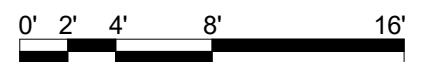


7.10.2018


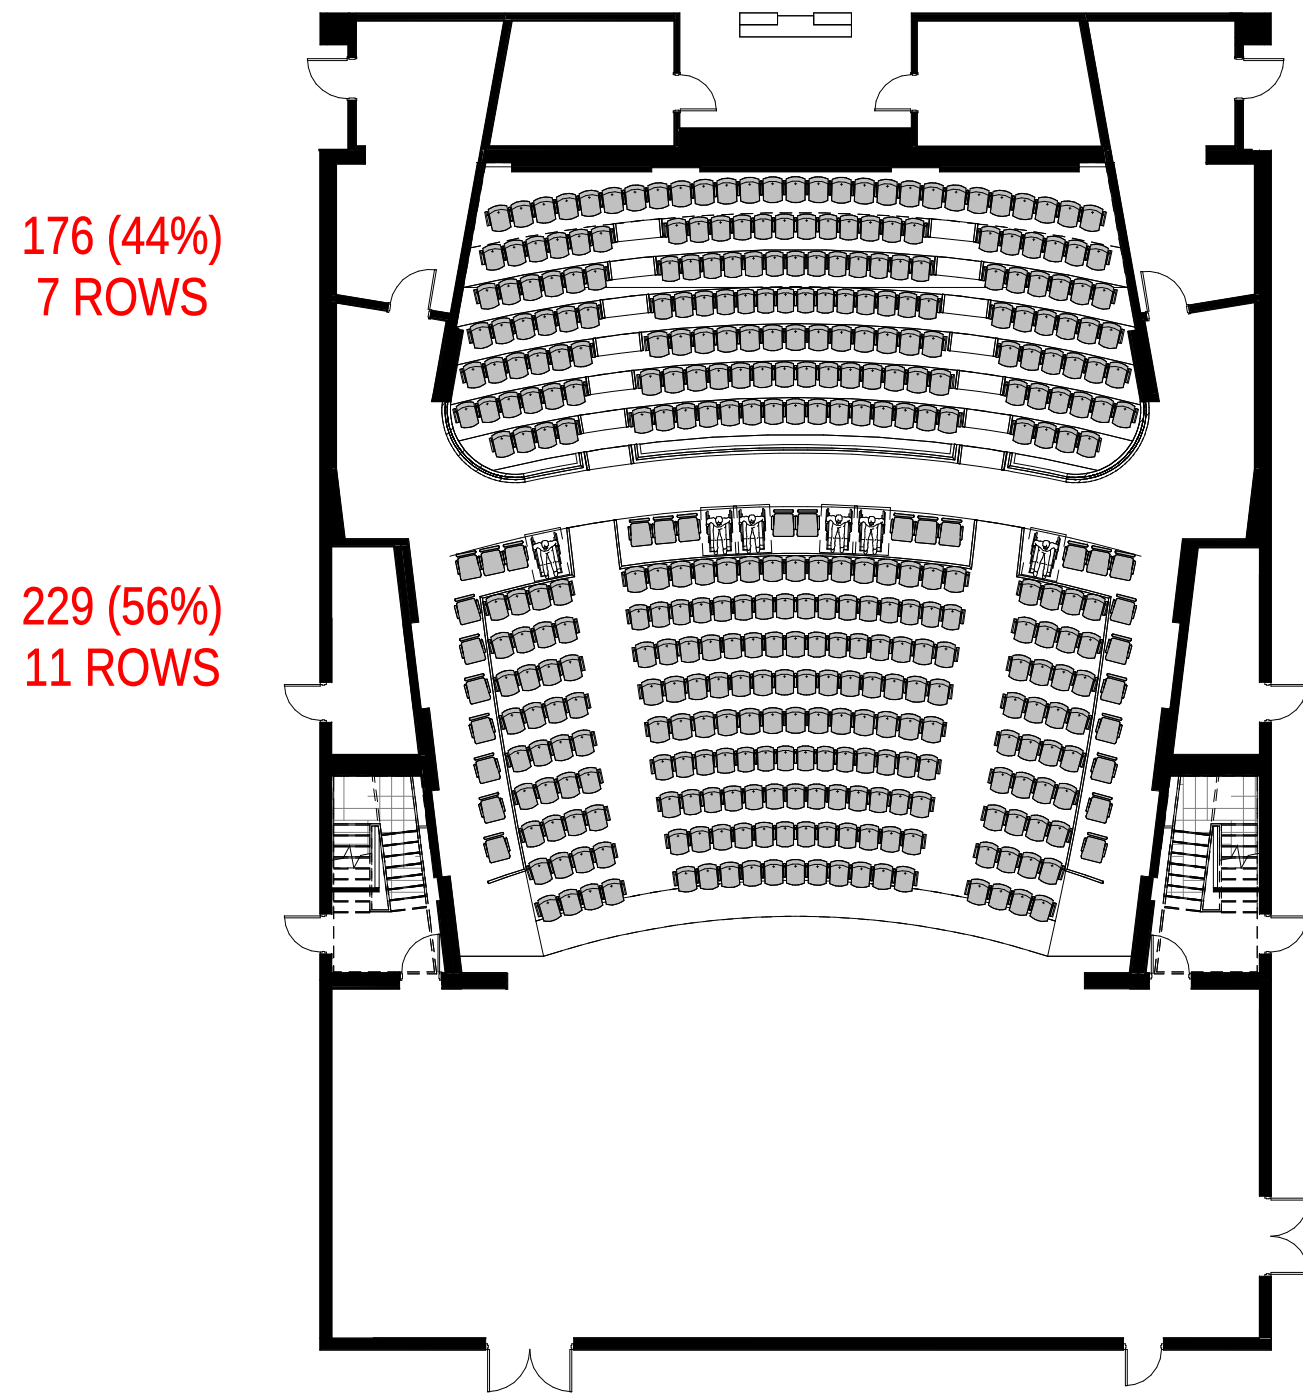


401 SEATS


+2280 SF

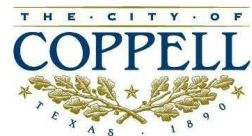

OLD TOWN ARTS CENTER
HALL SEATING

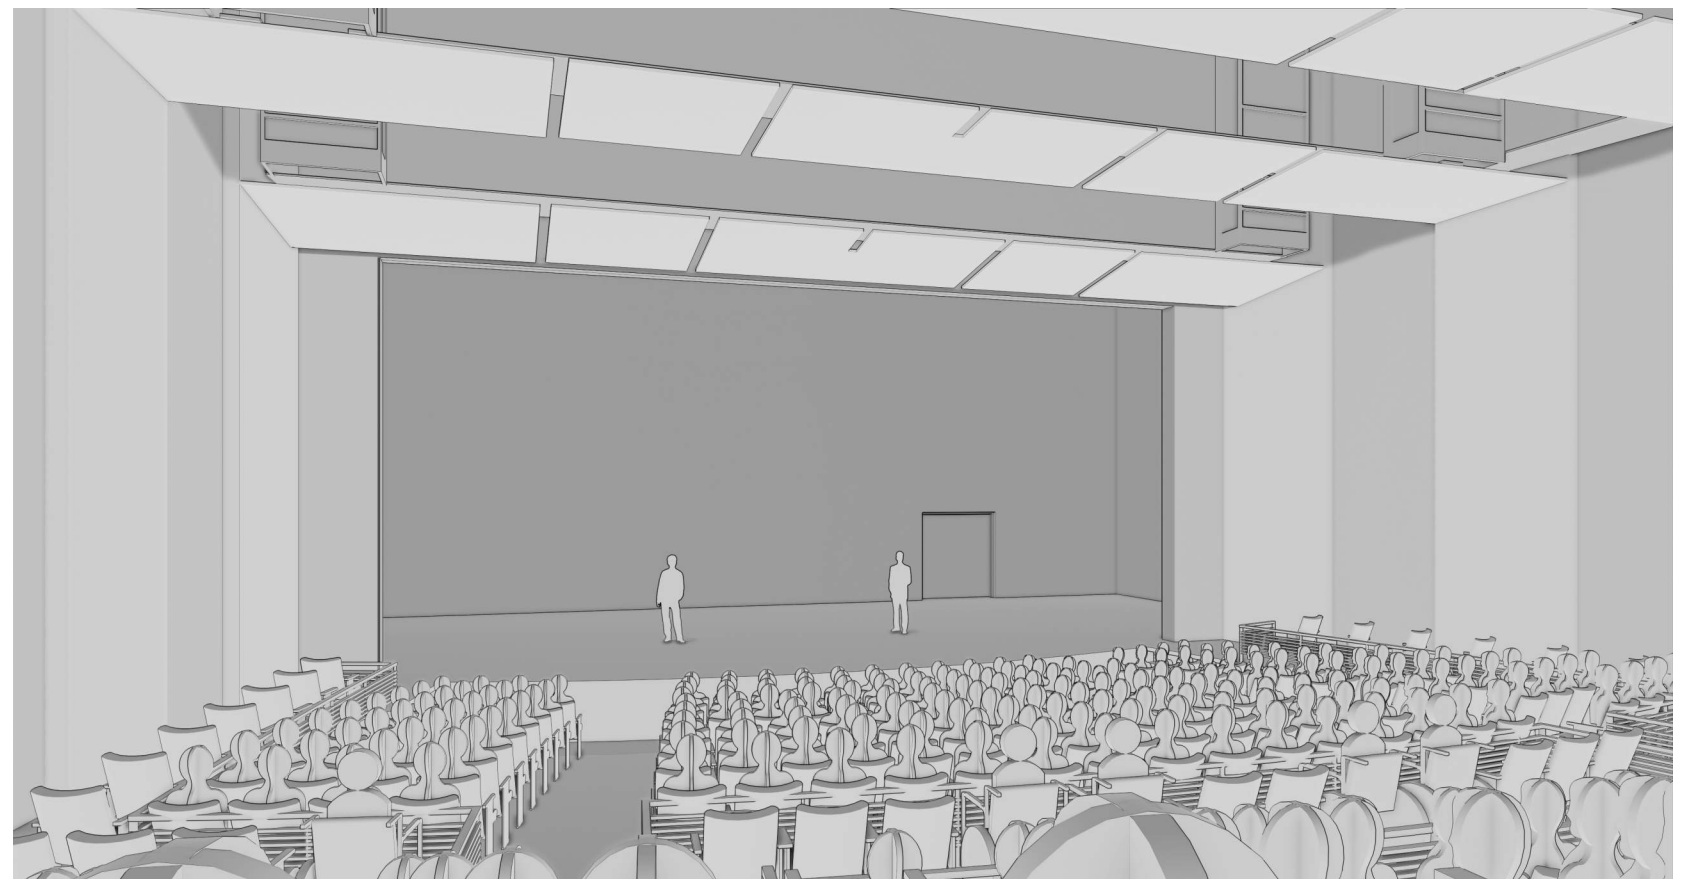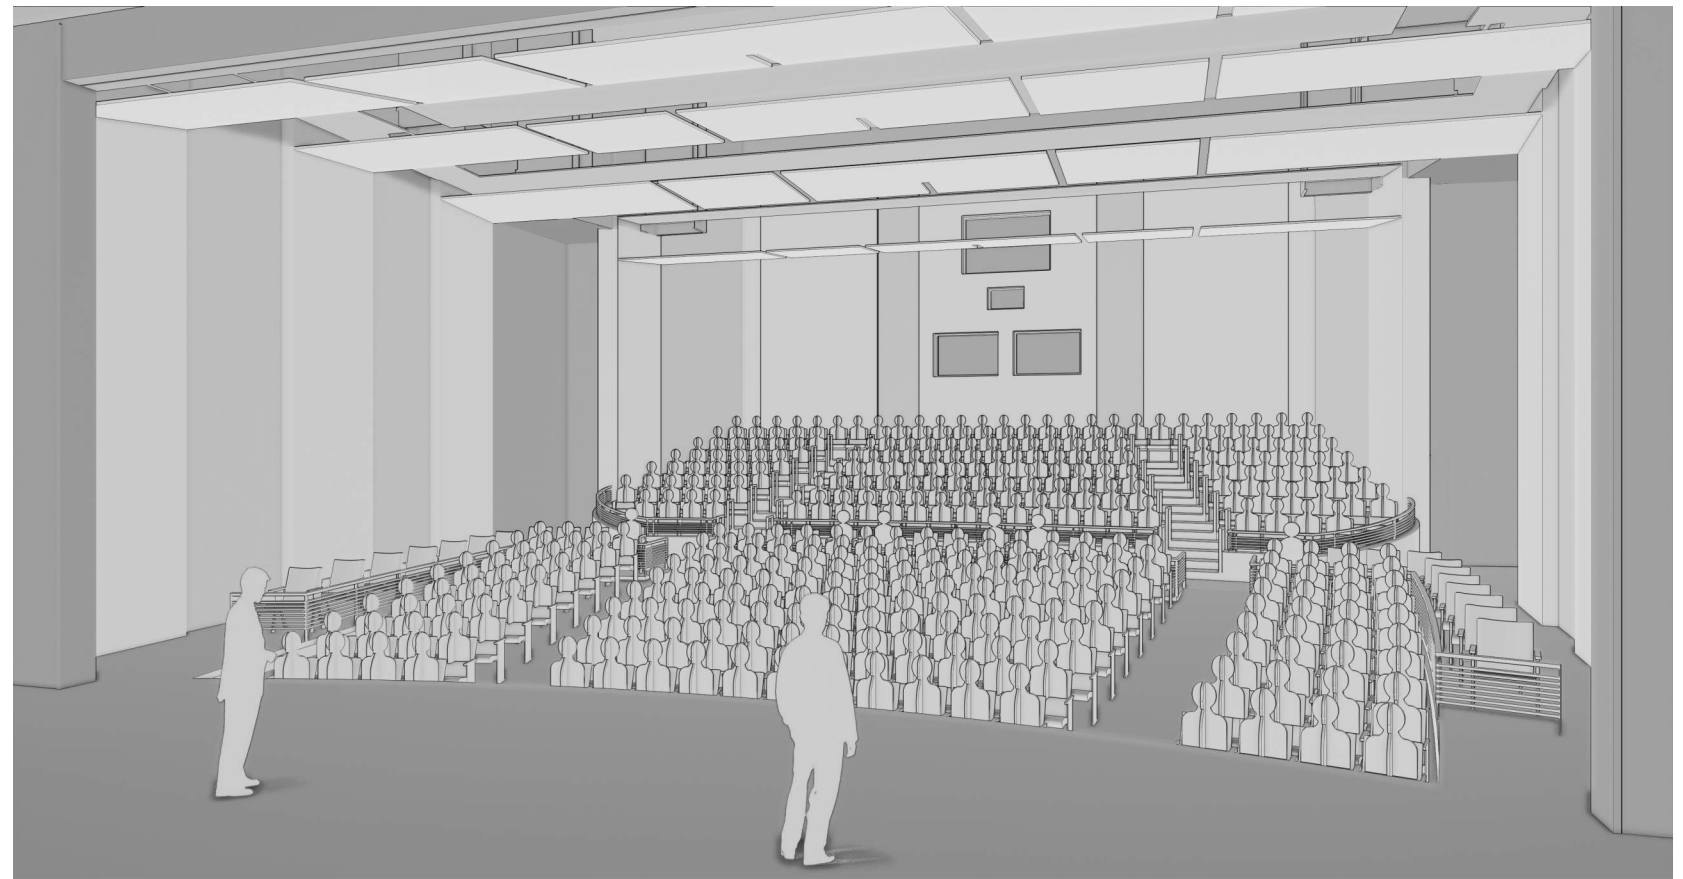


400

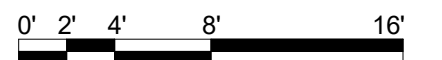

7.10.2018


201 (47%)
8 ROWS

240 (53%)
11 ROWS


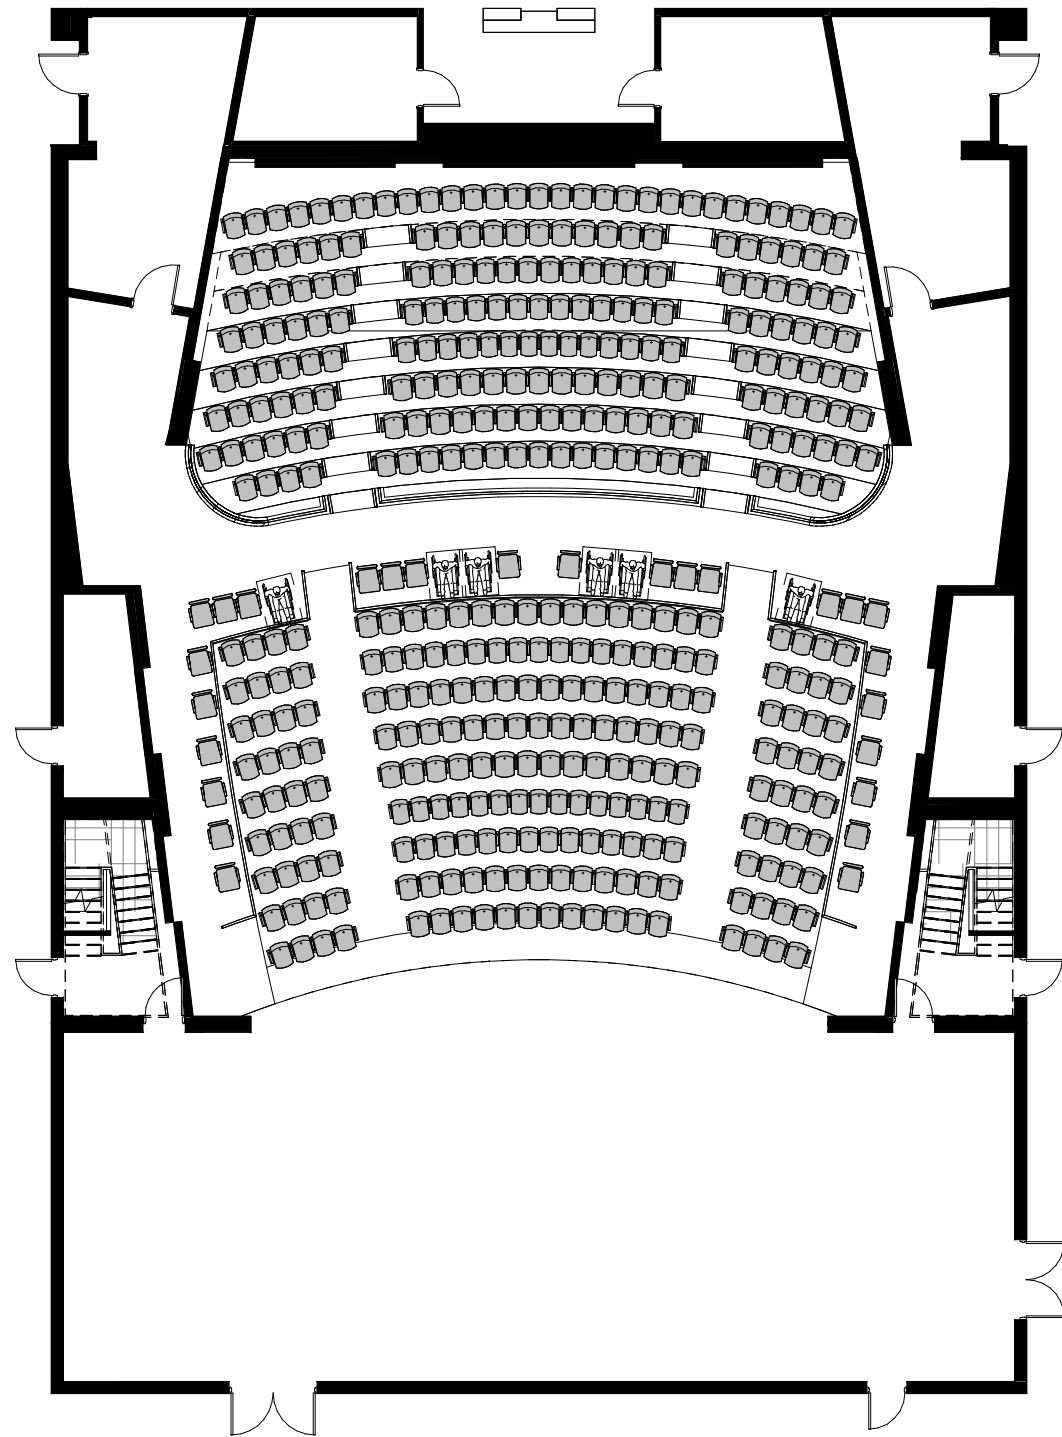


441 SEATS


+3125 SF

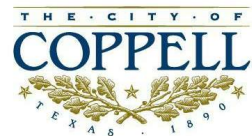


OLD TOWN ARTS CENTER
HALL SEATING

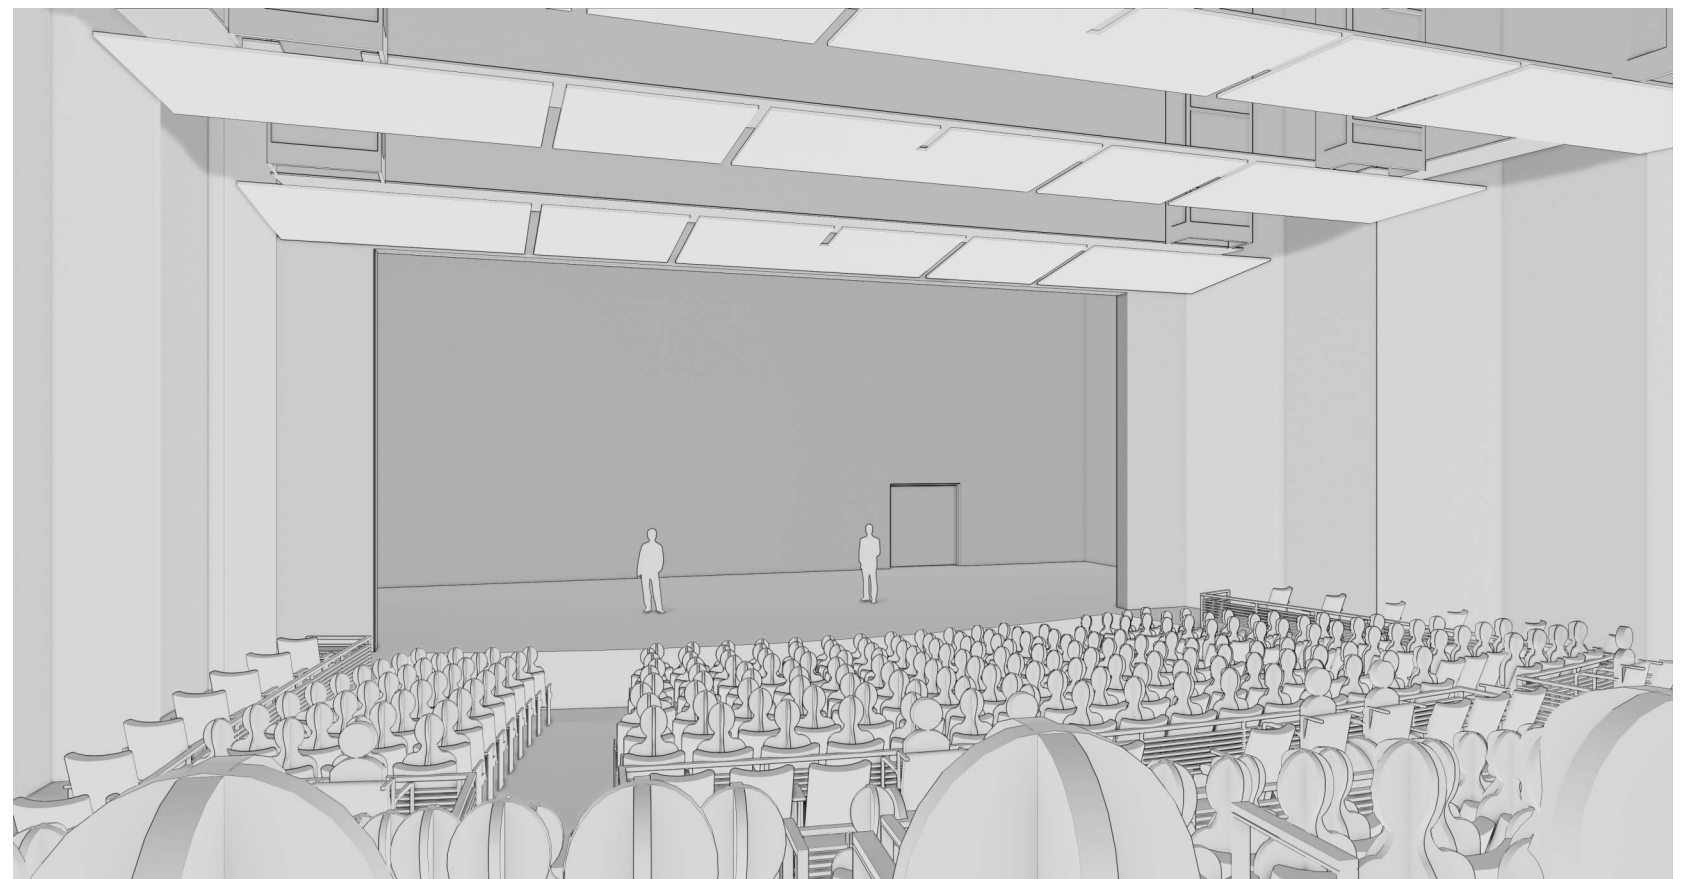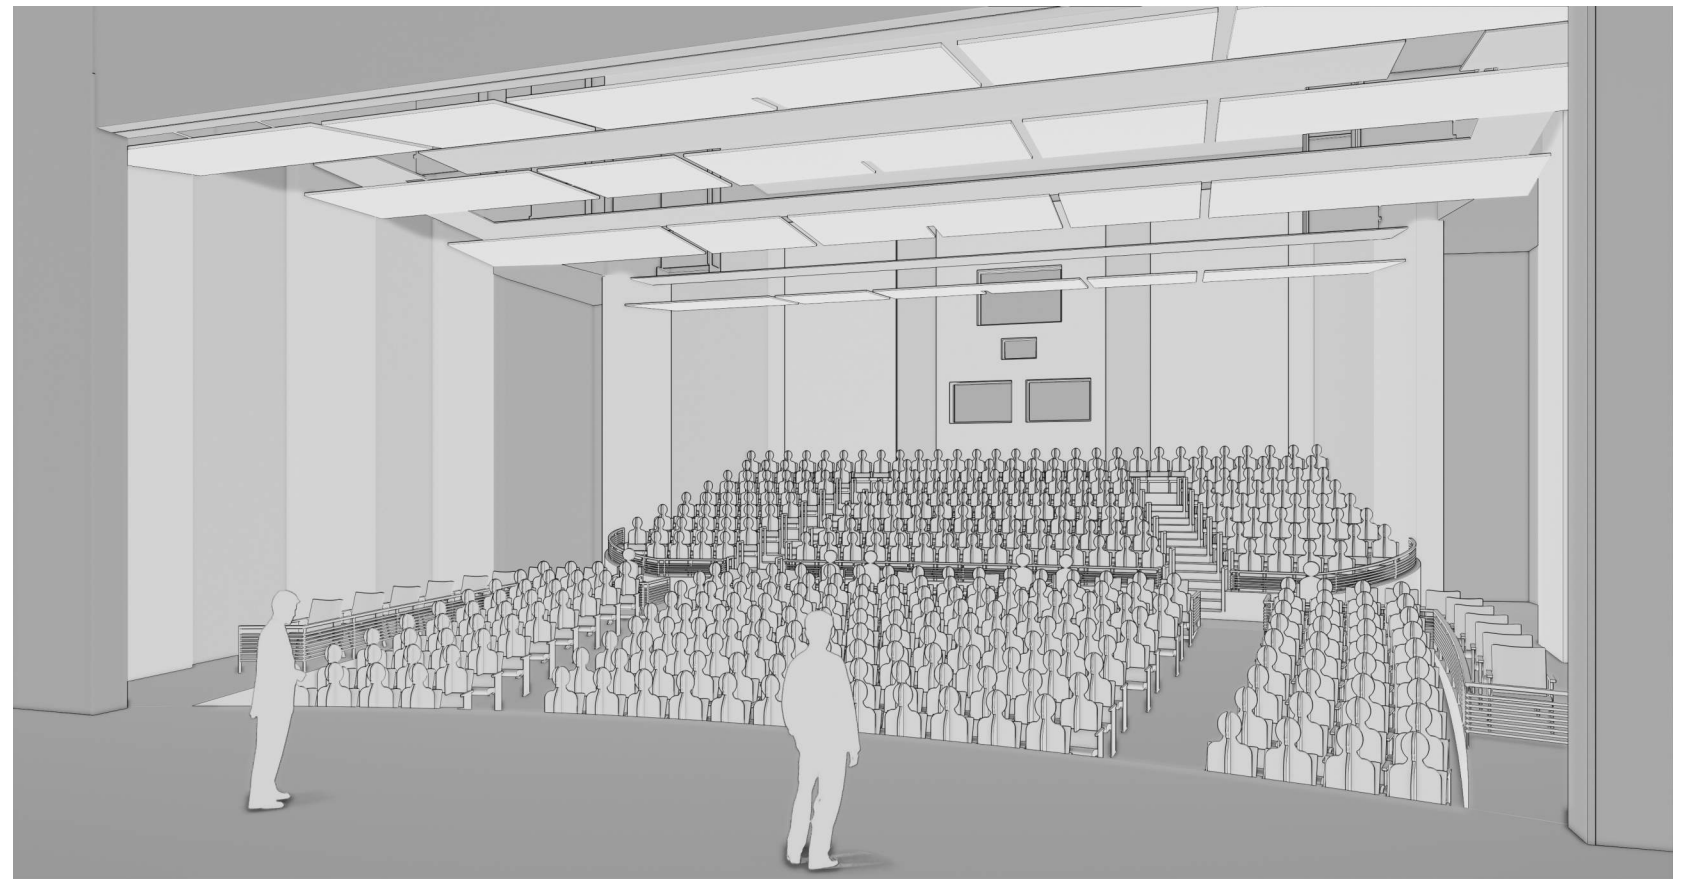

440A

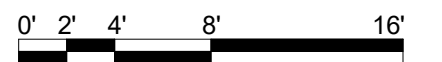


7.10.2018


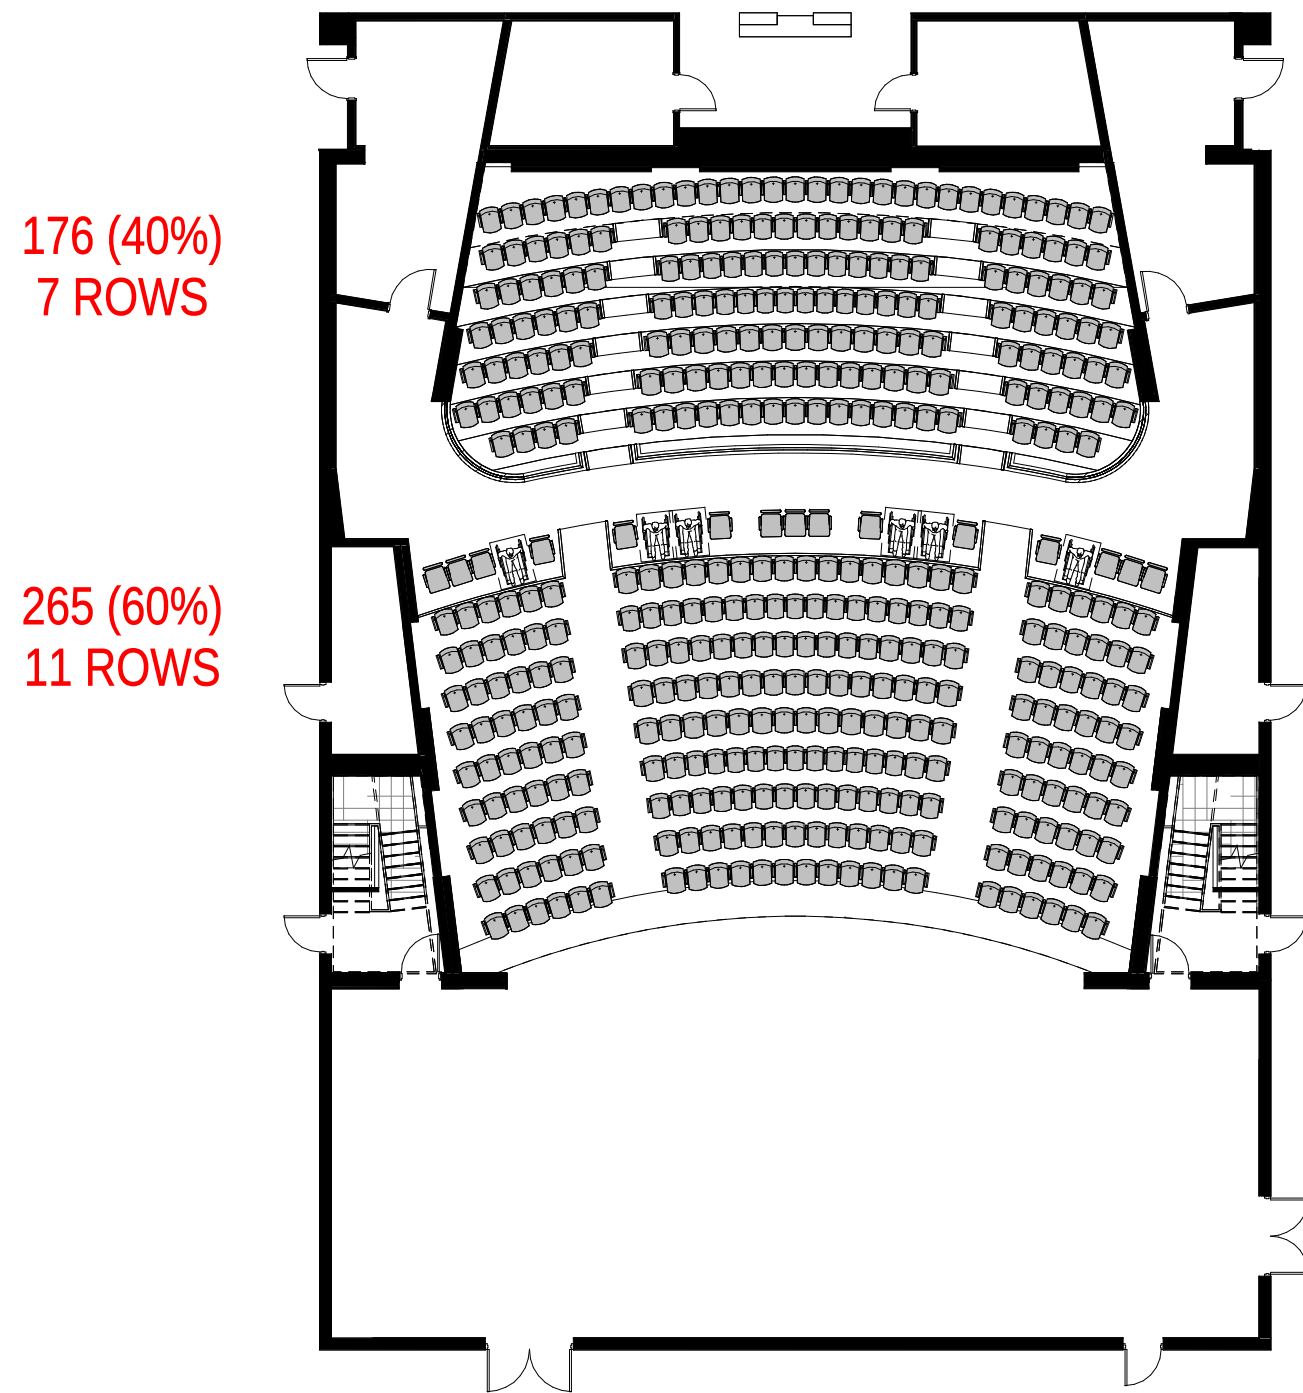


441 SEATS


+2280 SF

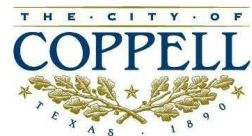

OLD TOWN ARTS CENTER
HALL SEATING

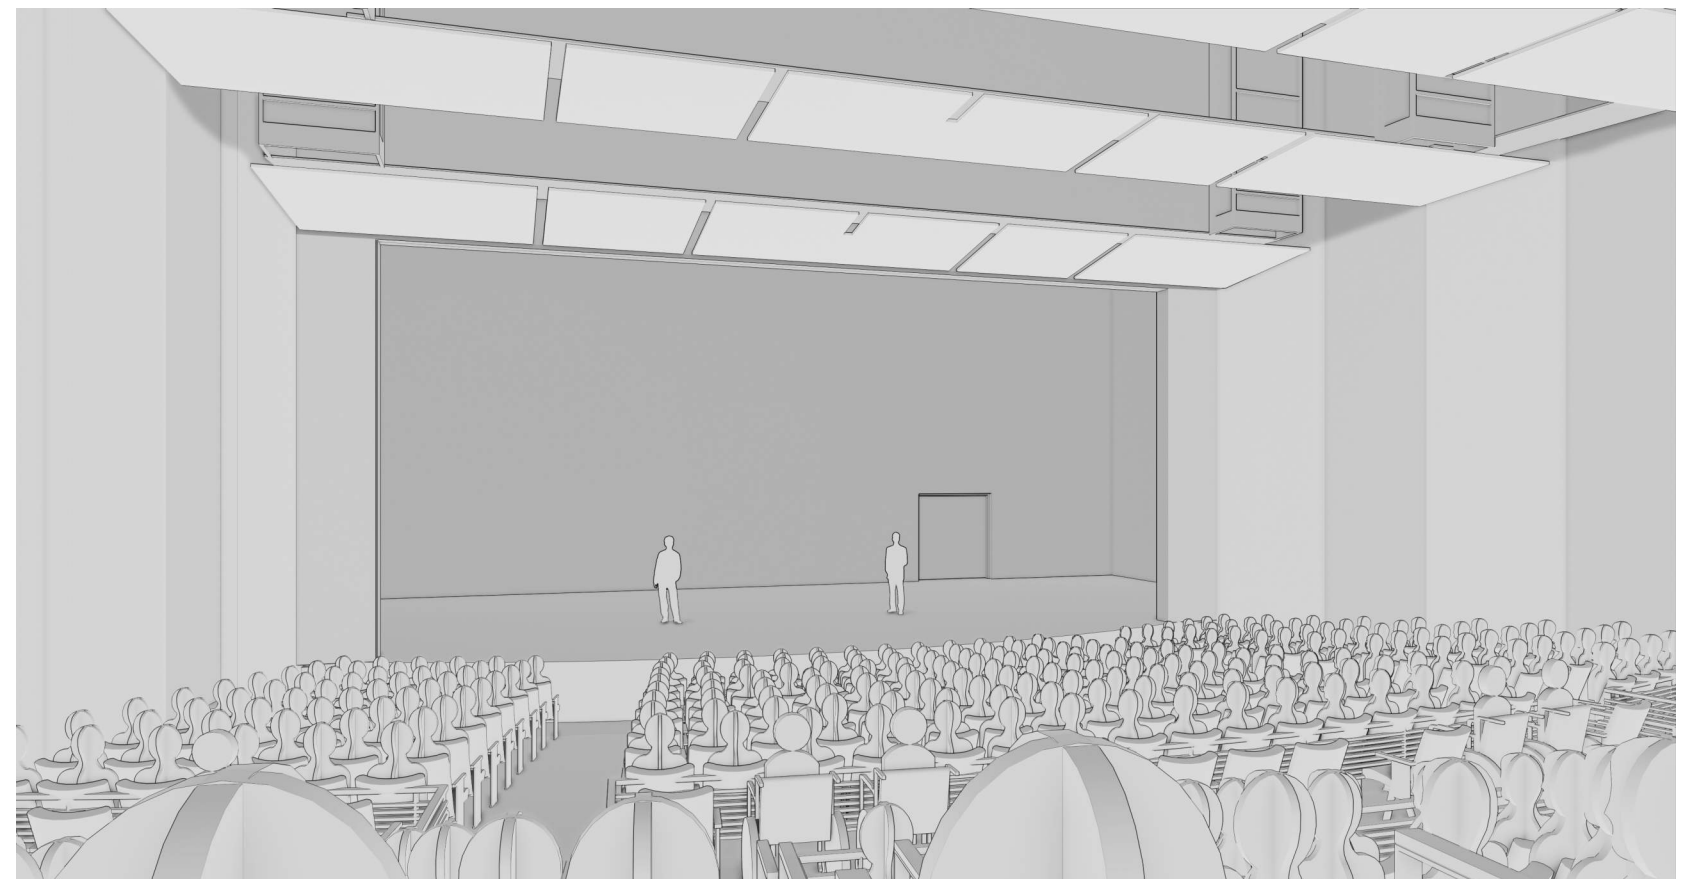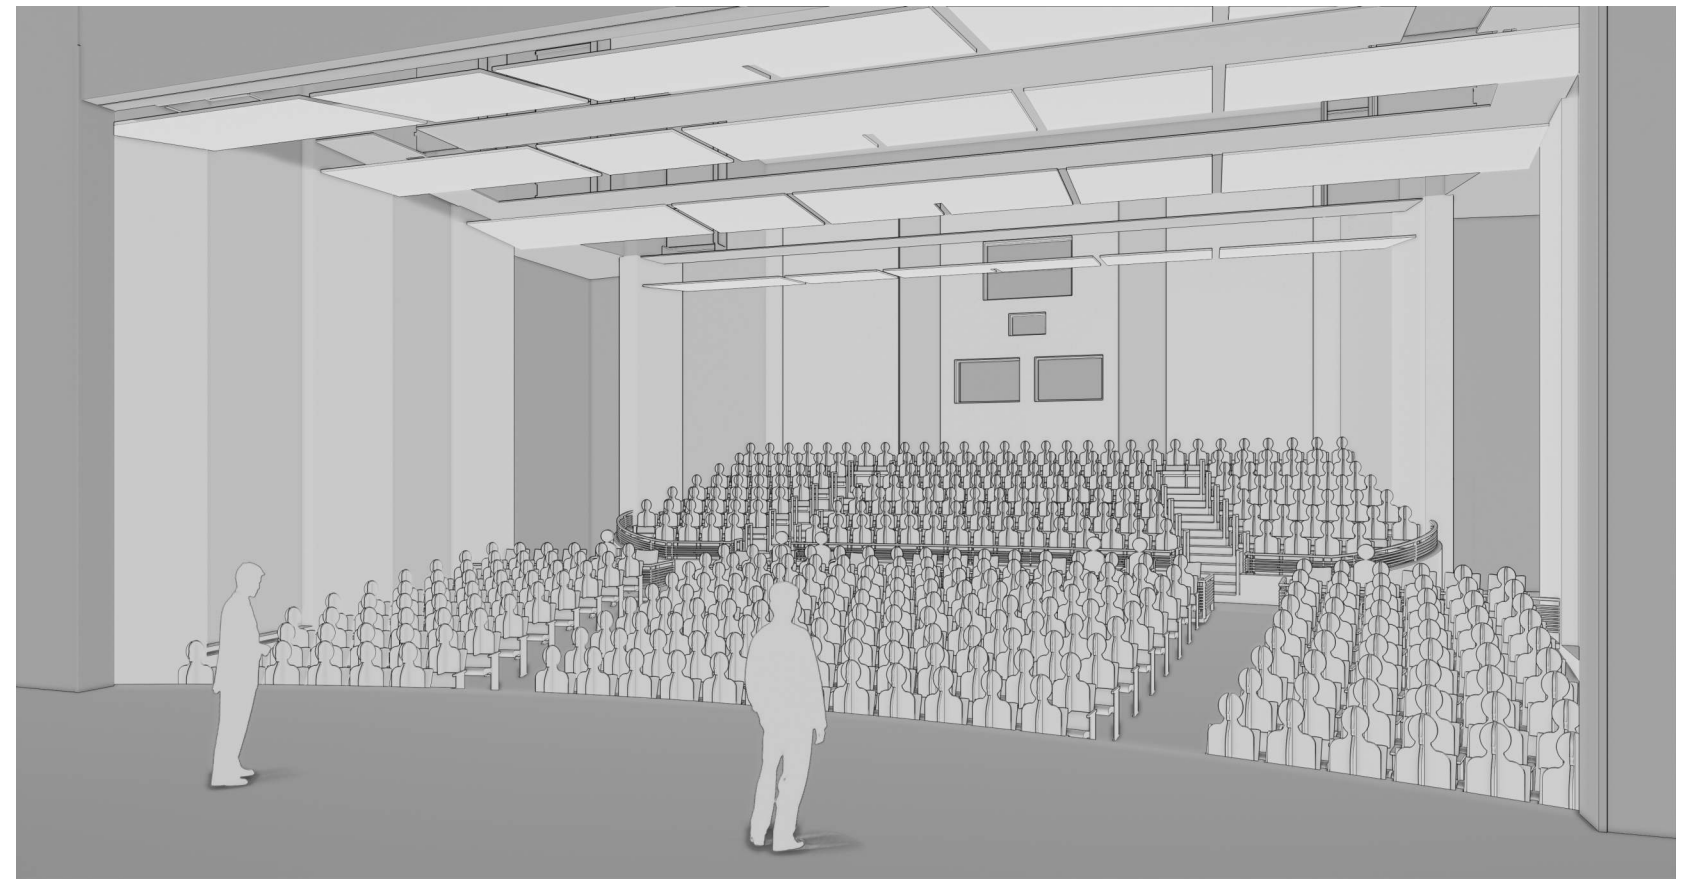

440B

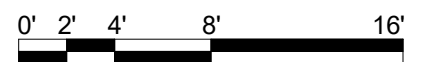

7.10.2018