



WELBILT
1010 W. SANDY LAKE RD
COPPELL, TX

EXTERIOR MONUMENT SIGNAGE

MAY 6, 2024




Example of typical Push-Thru Acrylic Letters


Internal LED lights within the sign cabinet illuminate cut-out and push-thru Acrylic letters and icons, with painted 1/8" thk. Aluminum face panels. When the sign illuminates at night, a halo-lit glow appears around all the letters and icons.



Example of typical reverse halo-lit channel letters

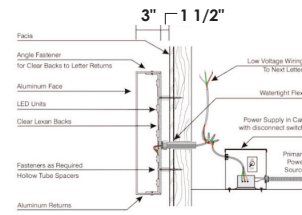

Typical construction details

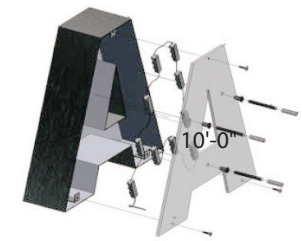


Typical construction isometric



Indiana Limestone, Gray, 1.25" thk. x 18"H x 36"W, smooth face, honed finish

WELBILT – 1010 W. SANDY LAKE RD EXTERIOR MONUMENT SIGN

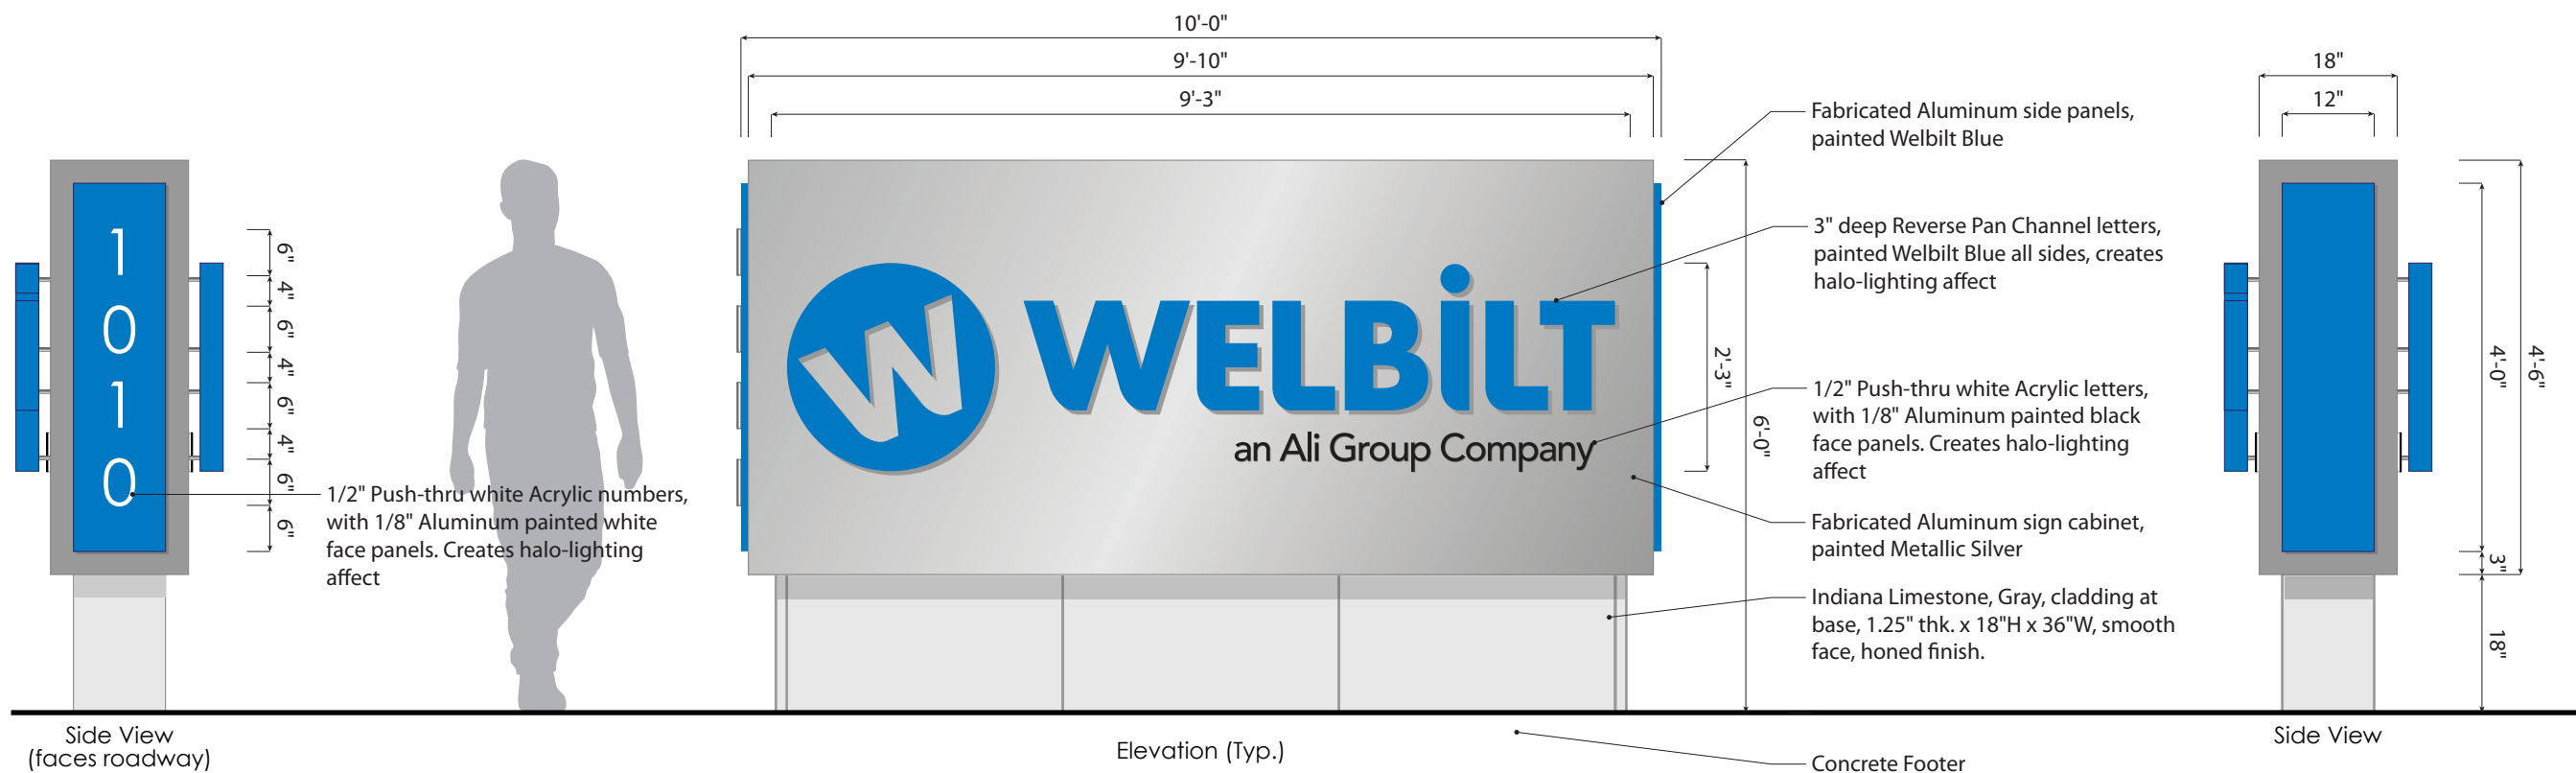

Monument Sign
Scale: 1/2" = 1' - 0"